


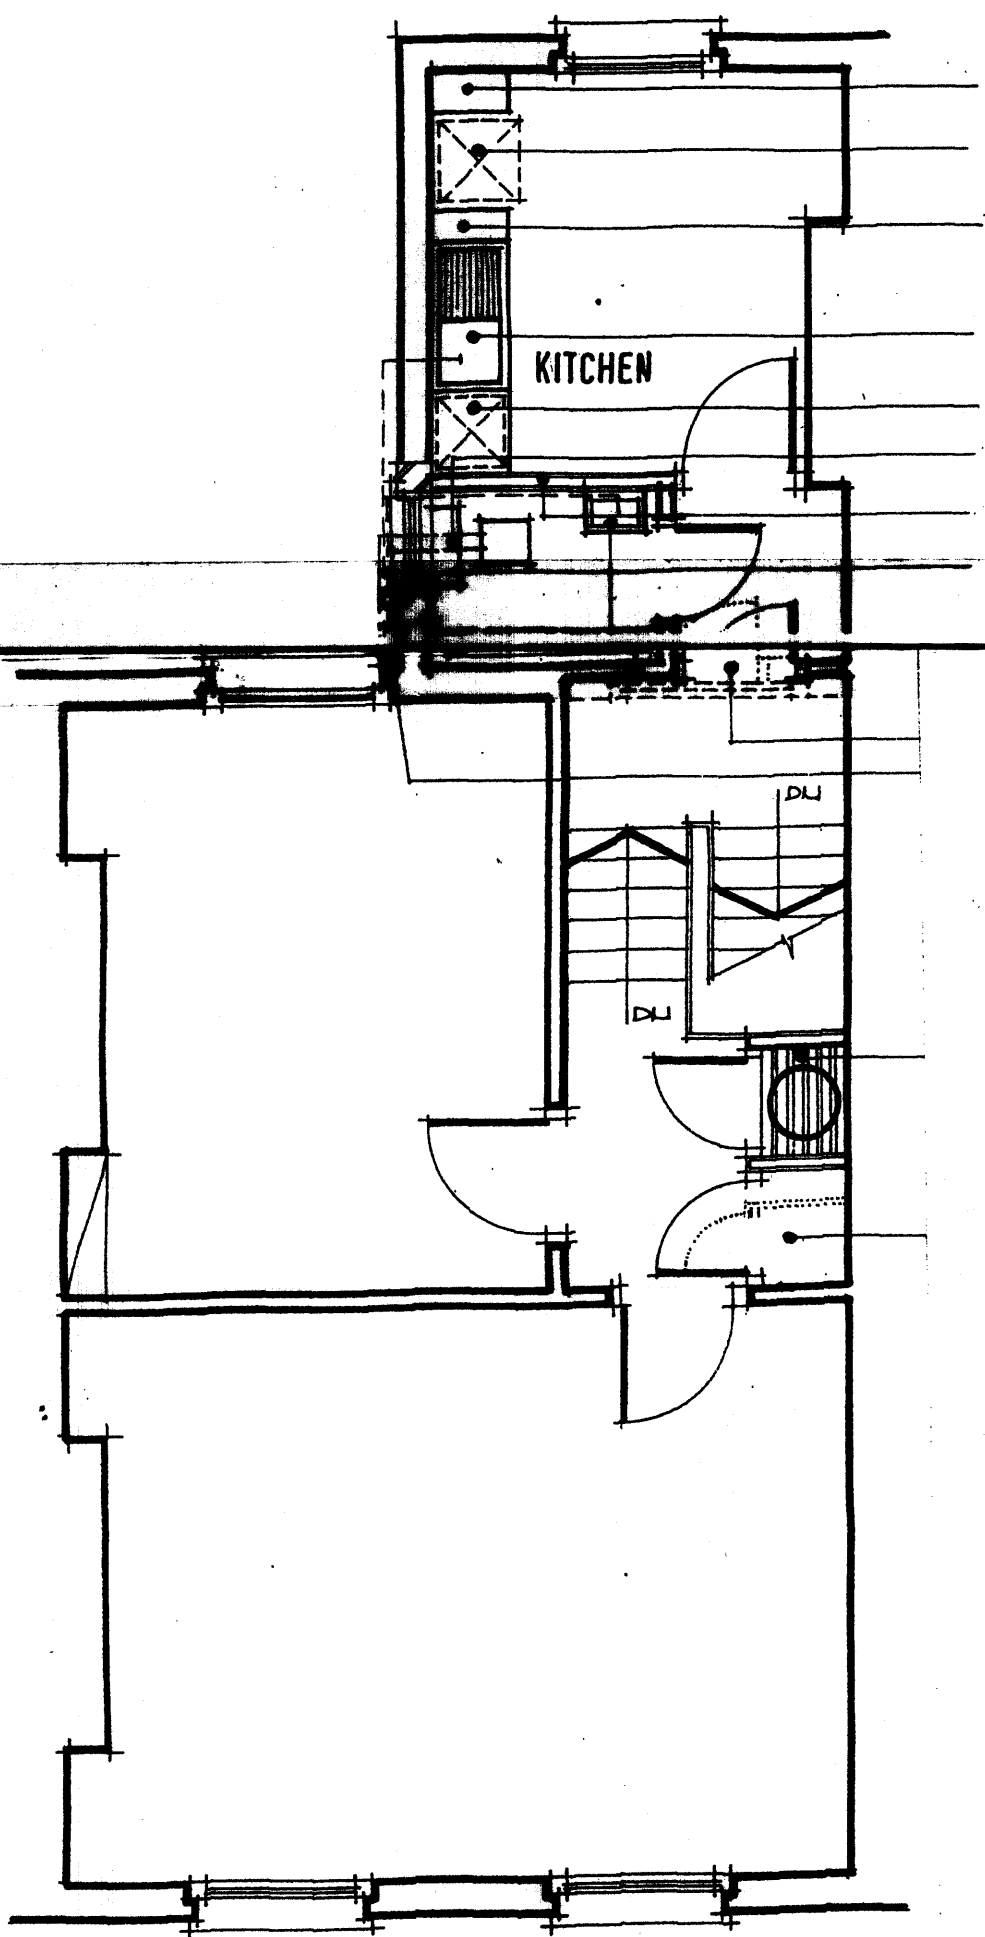

AS EXISTING FLOOR PLAN
14 DIVERSON ROAD NW 2HE
SCALE 1/8" = 1'-0"