

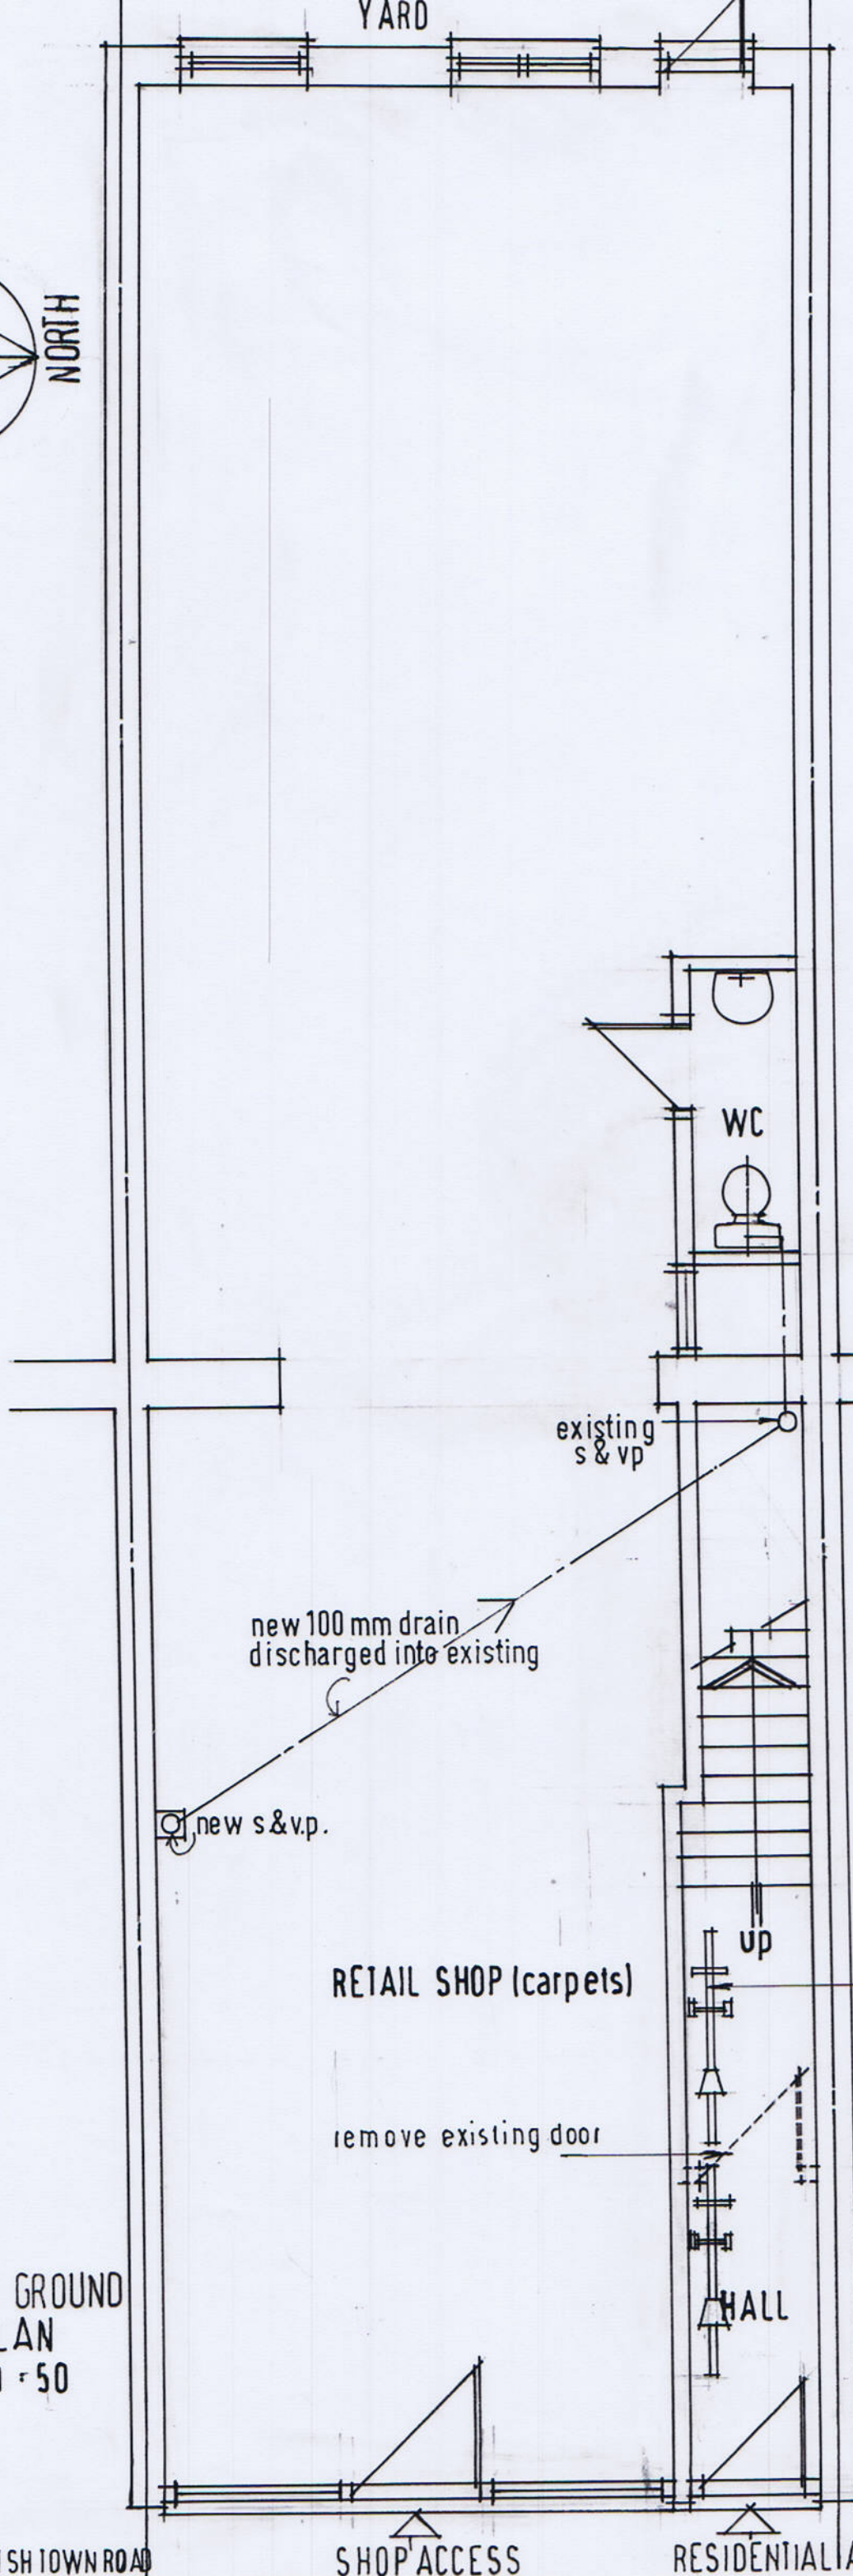


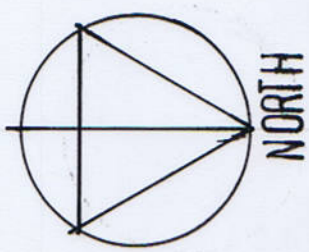

EXISTING GROUND
FLOOR PLAN
scale : 1 : 50

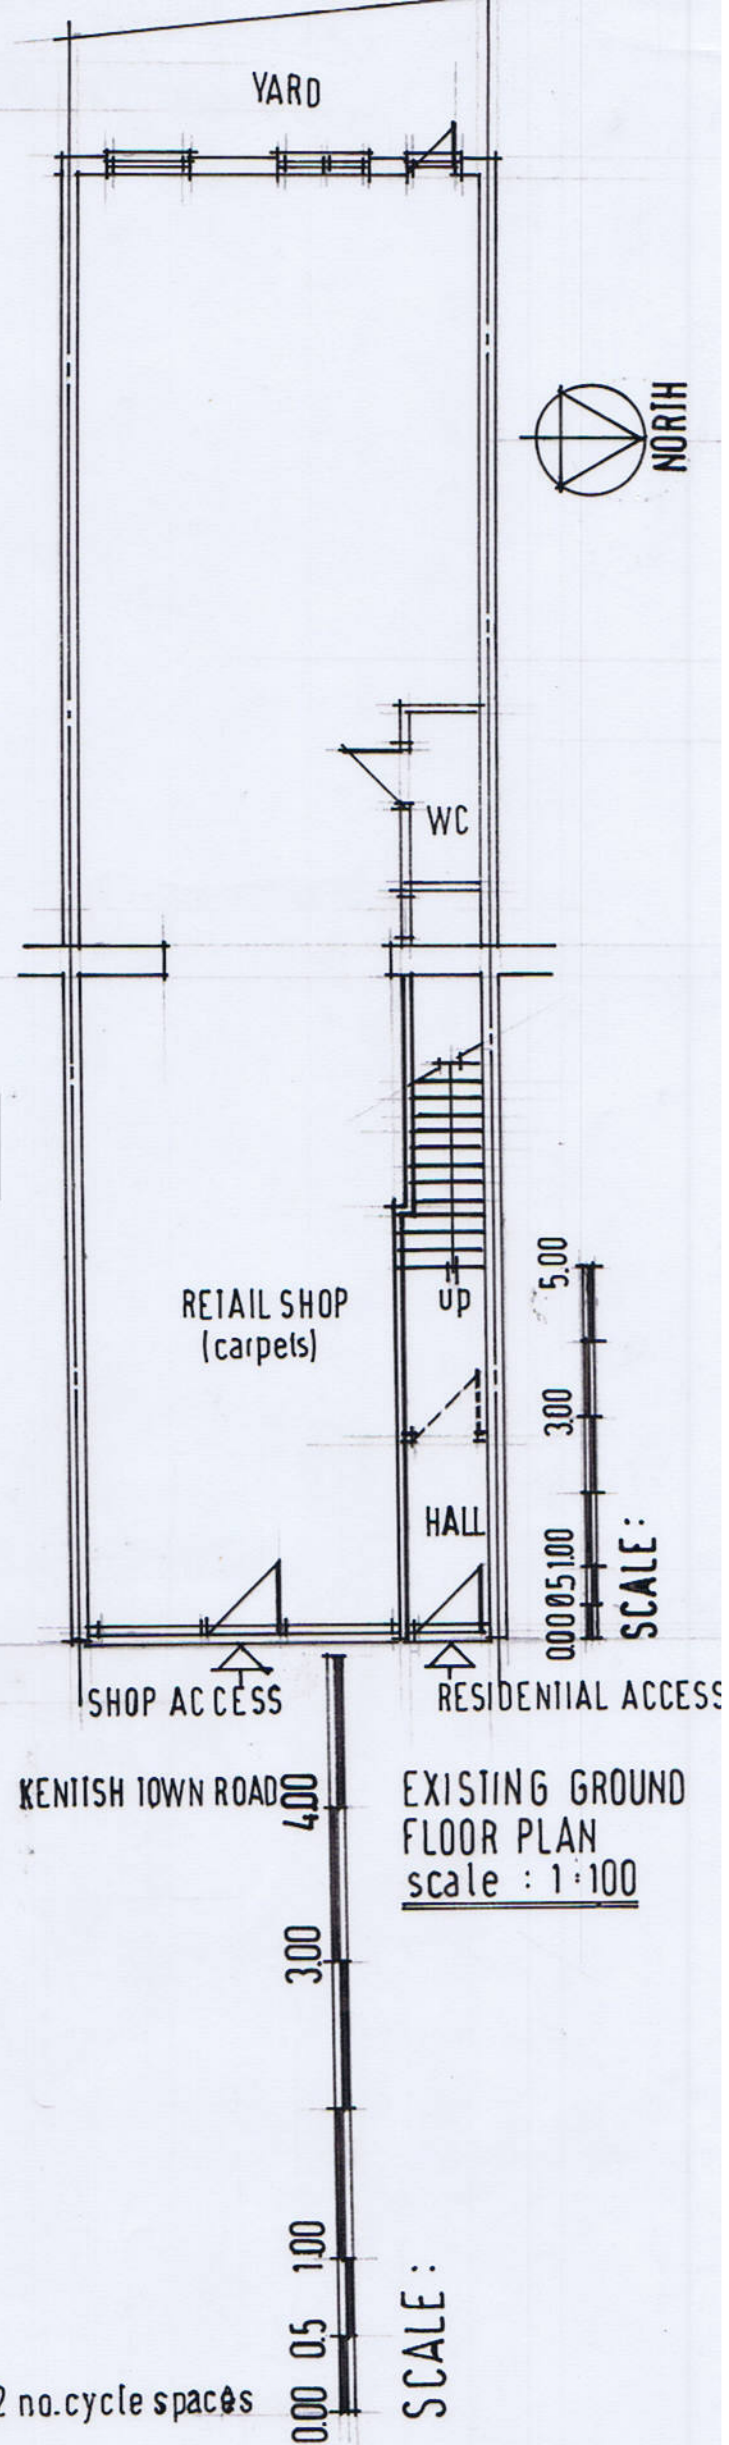

EXISTING GROUND
FLOOR PLAN
scale : 1 : 100

REVISIONS :

A Cycle spaces added

16/03/11

113 A, KENTISH TOWN ROAD, LONDON, NW1, 8P
EXISTING GROUND FLOOR PLAN

scale : 1 : 50

date : 11 / 11 / 20

DRG No. 208 / 11 / 2 A