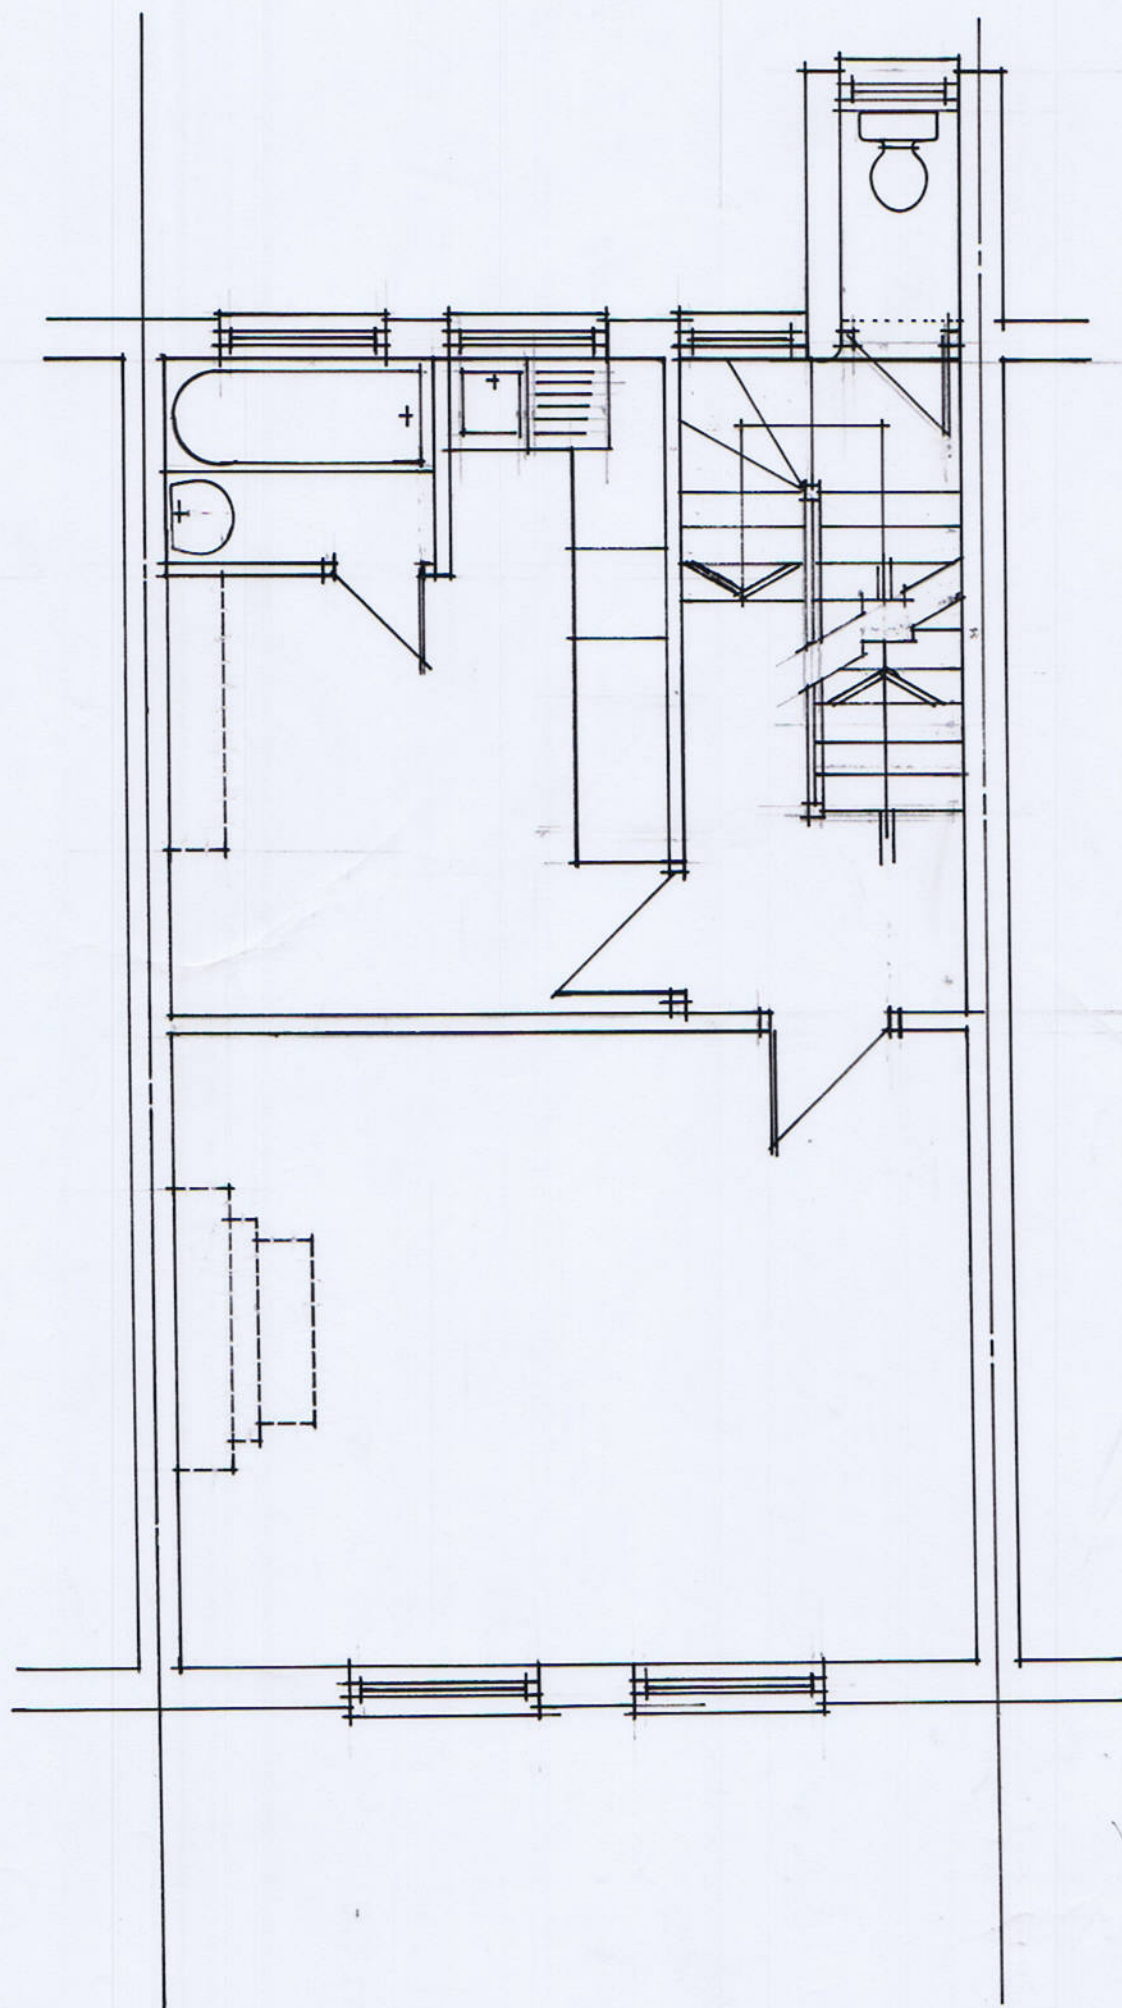


SCALE :

113 A, KENTISH TOWN ROAD, LONDON, NW1, 8P
EXISTING FIRST FLOOR PLAN

scale : 1 : 50

date : 11 / 11 / 20

DRG No. 208 / 11 / 3