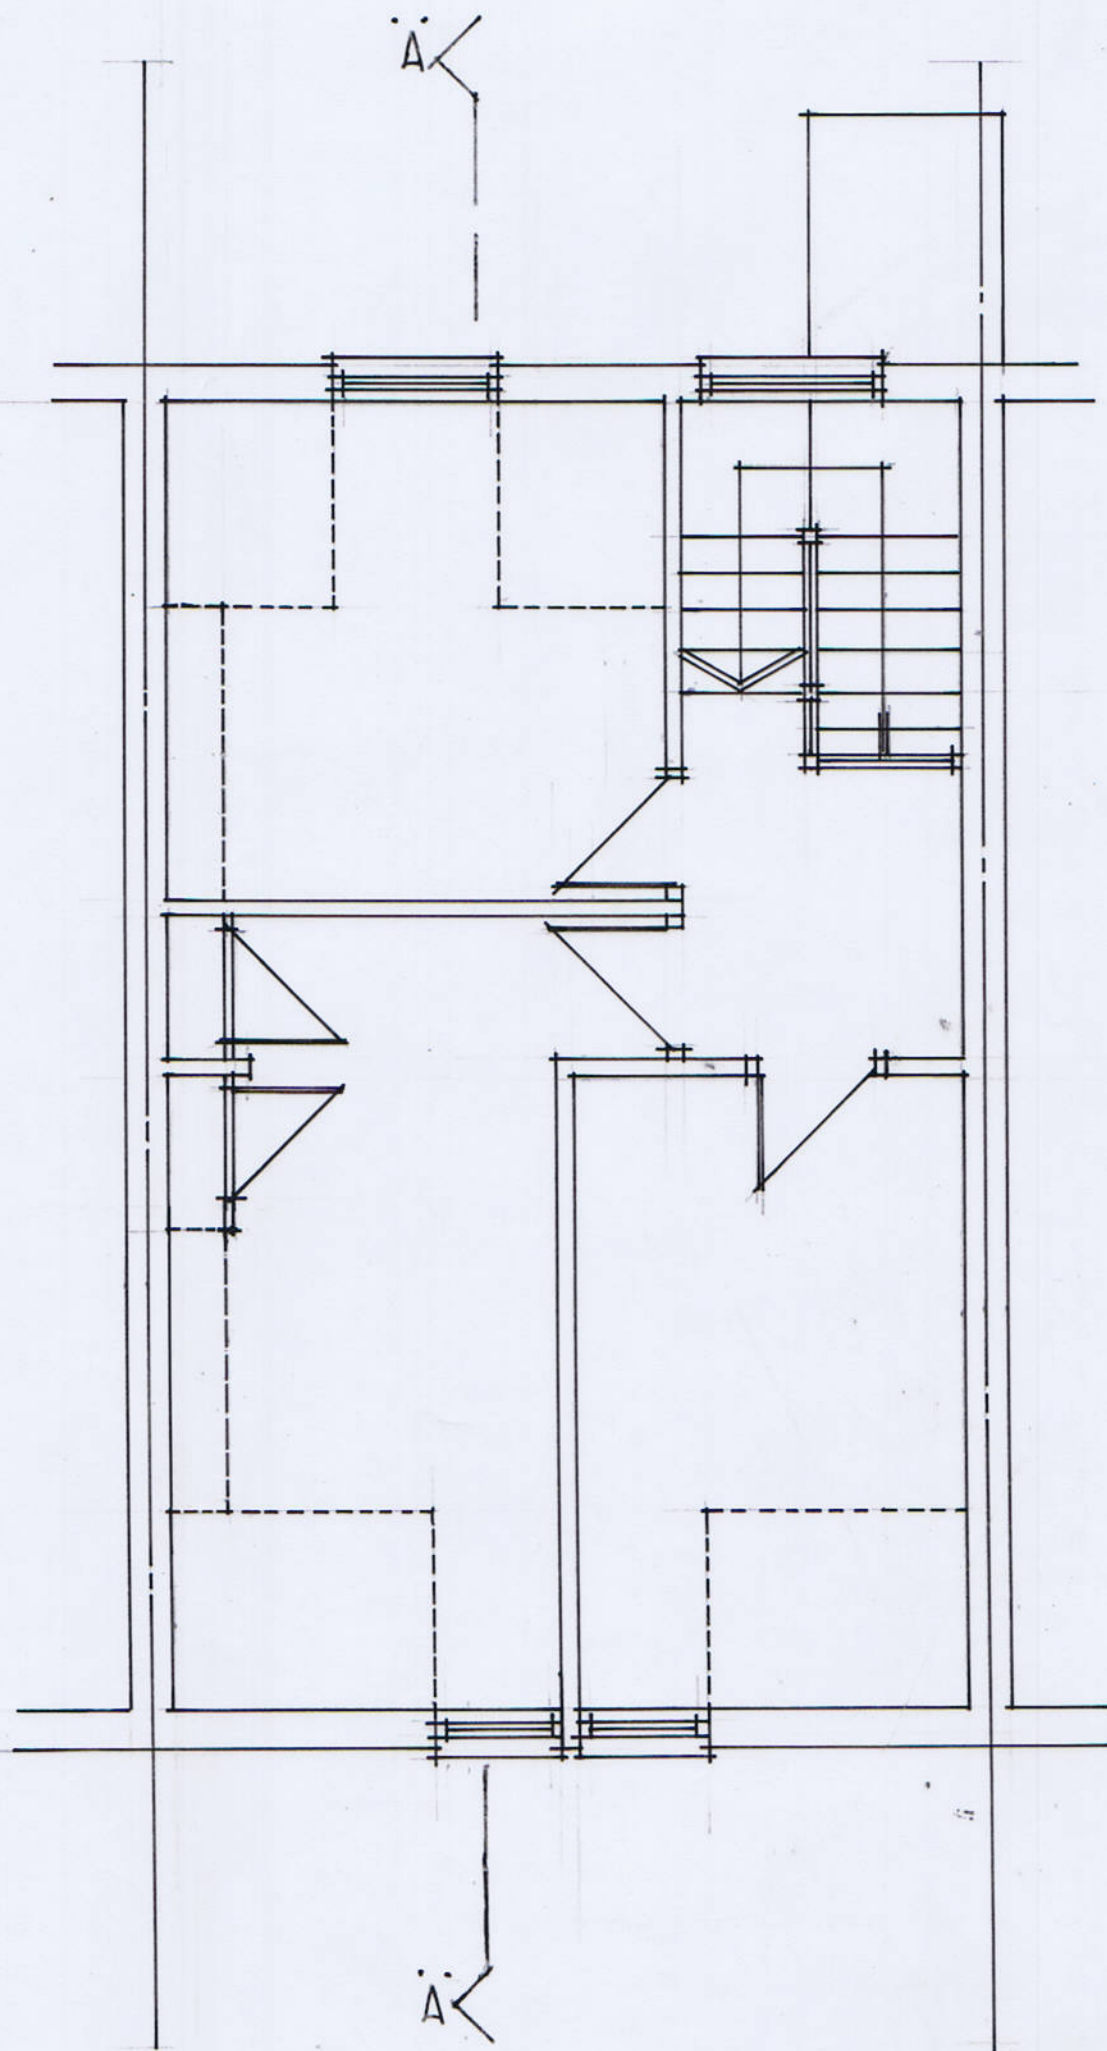


0.00 0.5 1.00 3.00 5.00
 SCALE :

113A, KENTISH TOWN ROAD, LONDON, NW1, 8PN
 EXISTING SECOND FLOOR PLAN

scale : 1 : 50

date : 08 / 11 / 201

DRG No. 208 / 11 / 4