


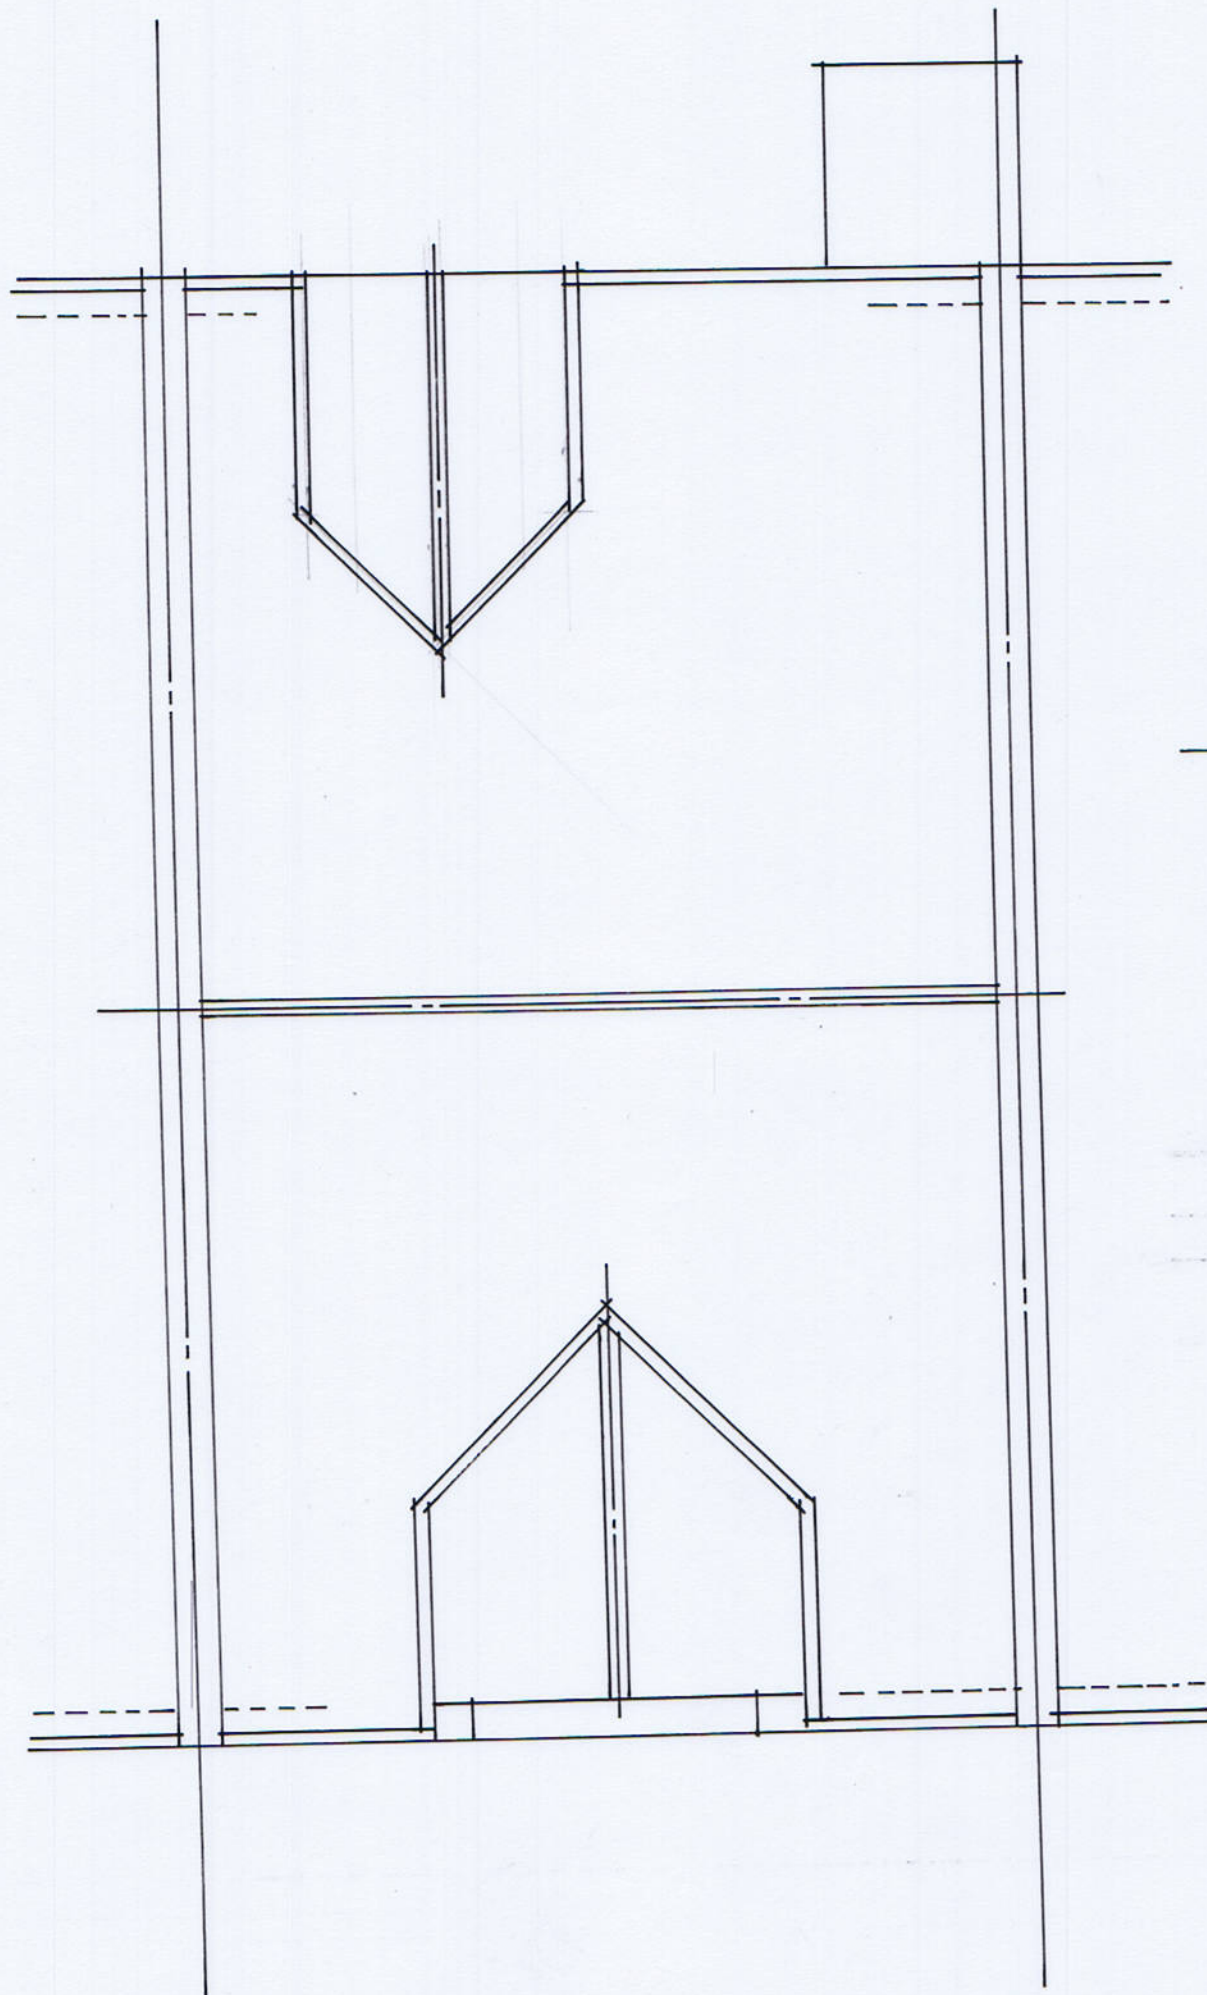

0.00 0.5 1.00 3.00 5.00

SCALE BAR

113A, KENTISH TOWN ROAD, LONDON, NW1, 8F
EXISTING ROOF PLAN

scale : 1:50

date : 24/08/12

DRG No. 208 / 11 / 5