



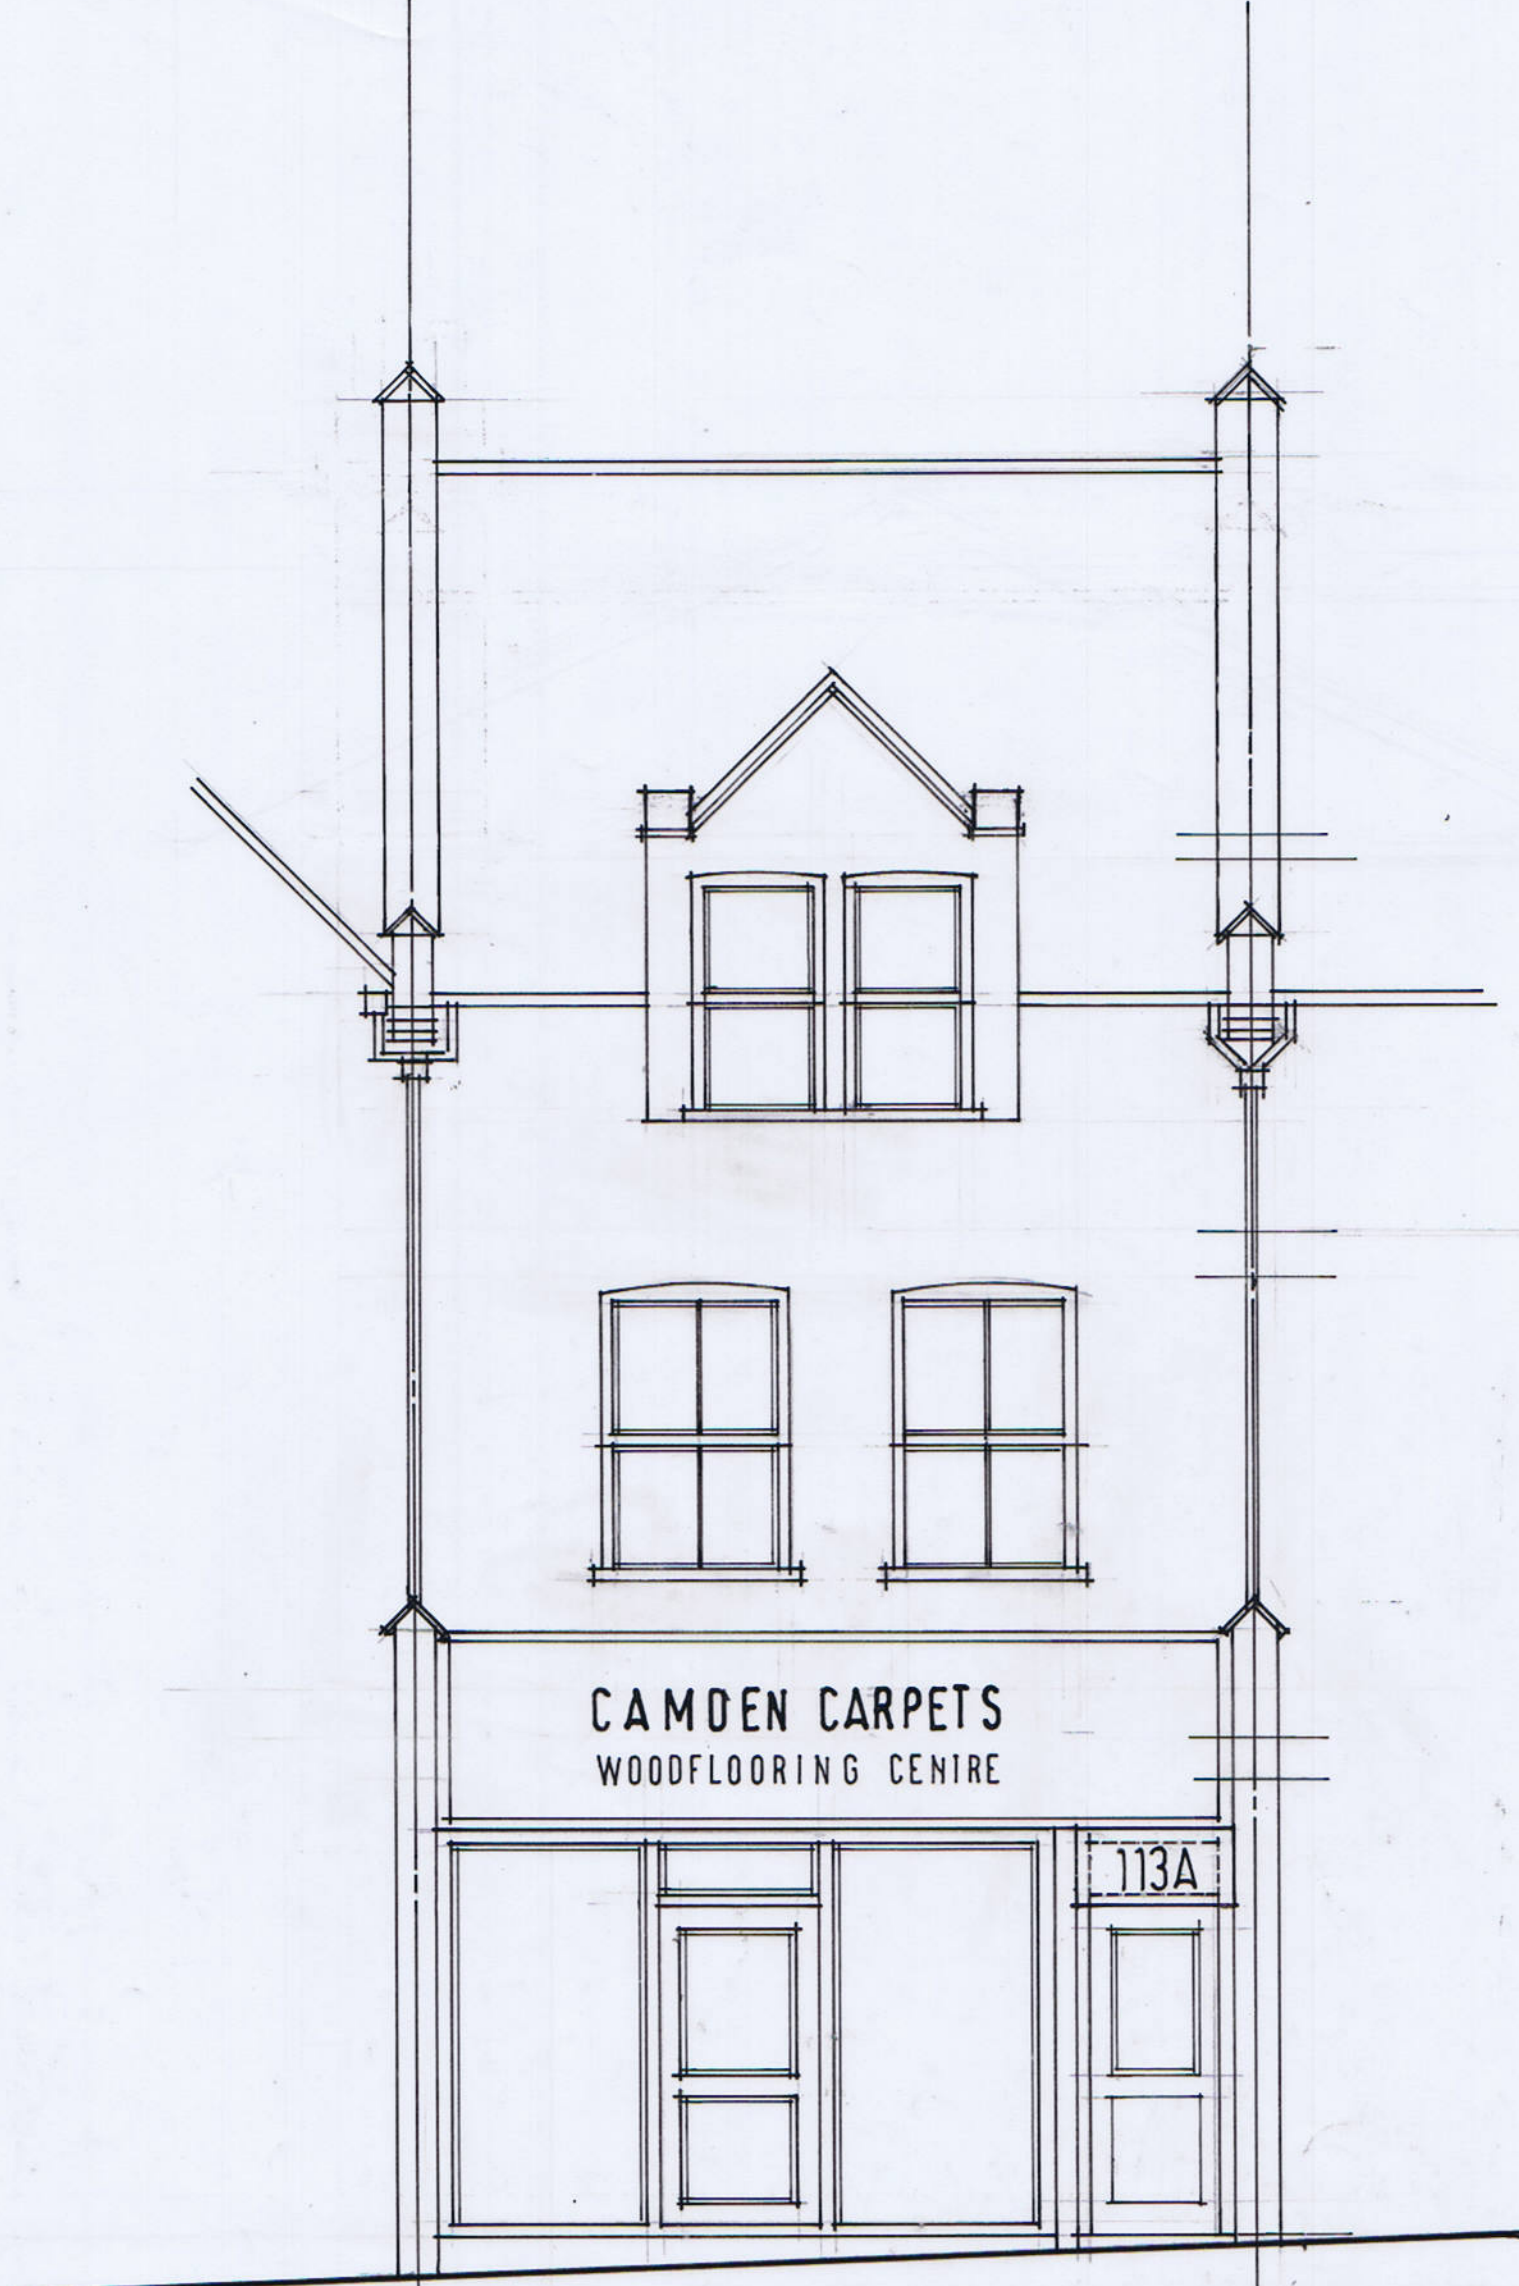

EXISTING FRONT ELEVATION (KENTISH TOWN ROAD)

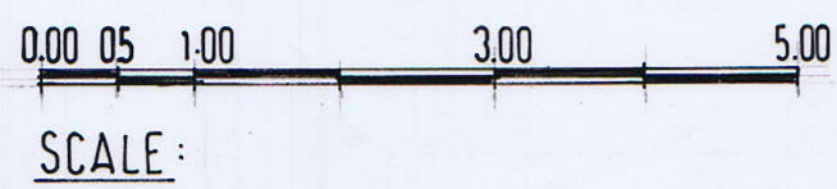

113 A, KENTISH TOWN ROAD, LON DON, NW1, 8P
EXISTING FRONT ELEVATION

scale : 1 : 50

date : 17 / 11 / 20

ORG No. 2 08 / 11 / 6