


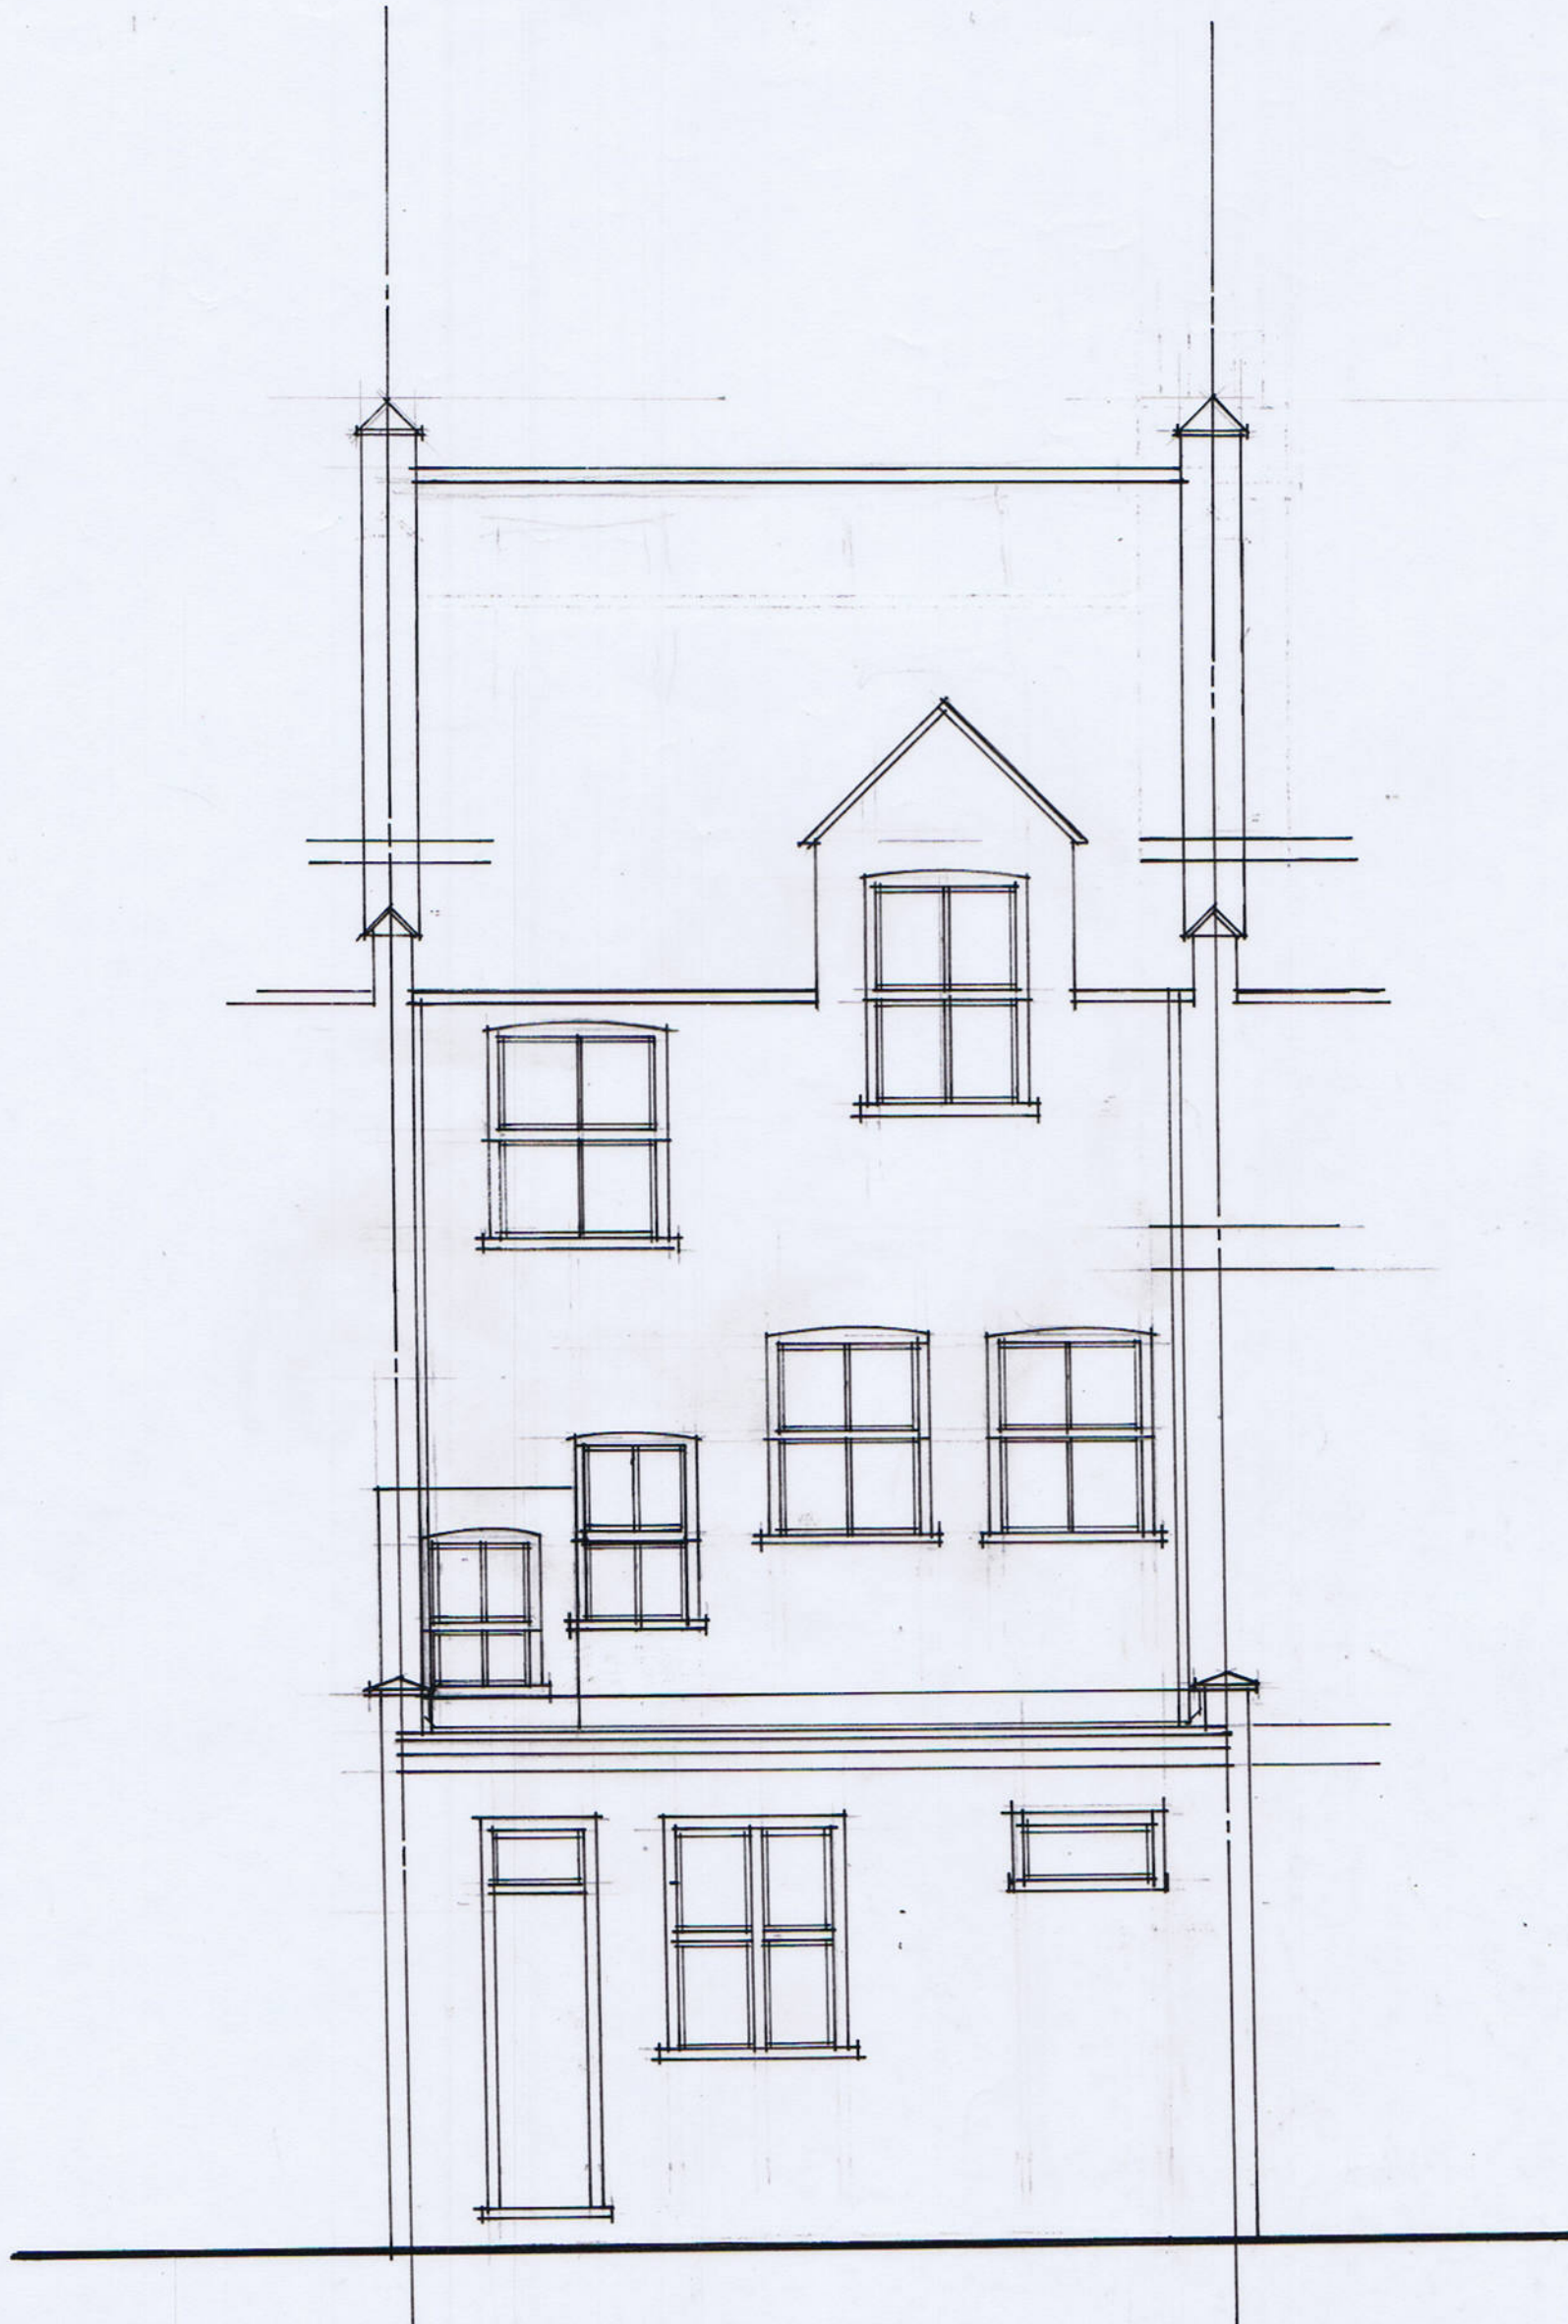

EXISTING REAR ELEVATION



SCALE:

113A, KENTISH TOWN ROAD, LONDON, NW1, 8P
EXISTING REAR ELEVATION

scale : 1 : 50

date : 17 / 11 / 20

ORG. No. 208 / 11 / 7