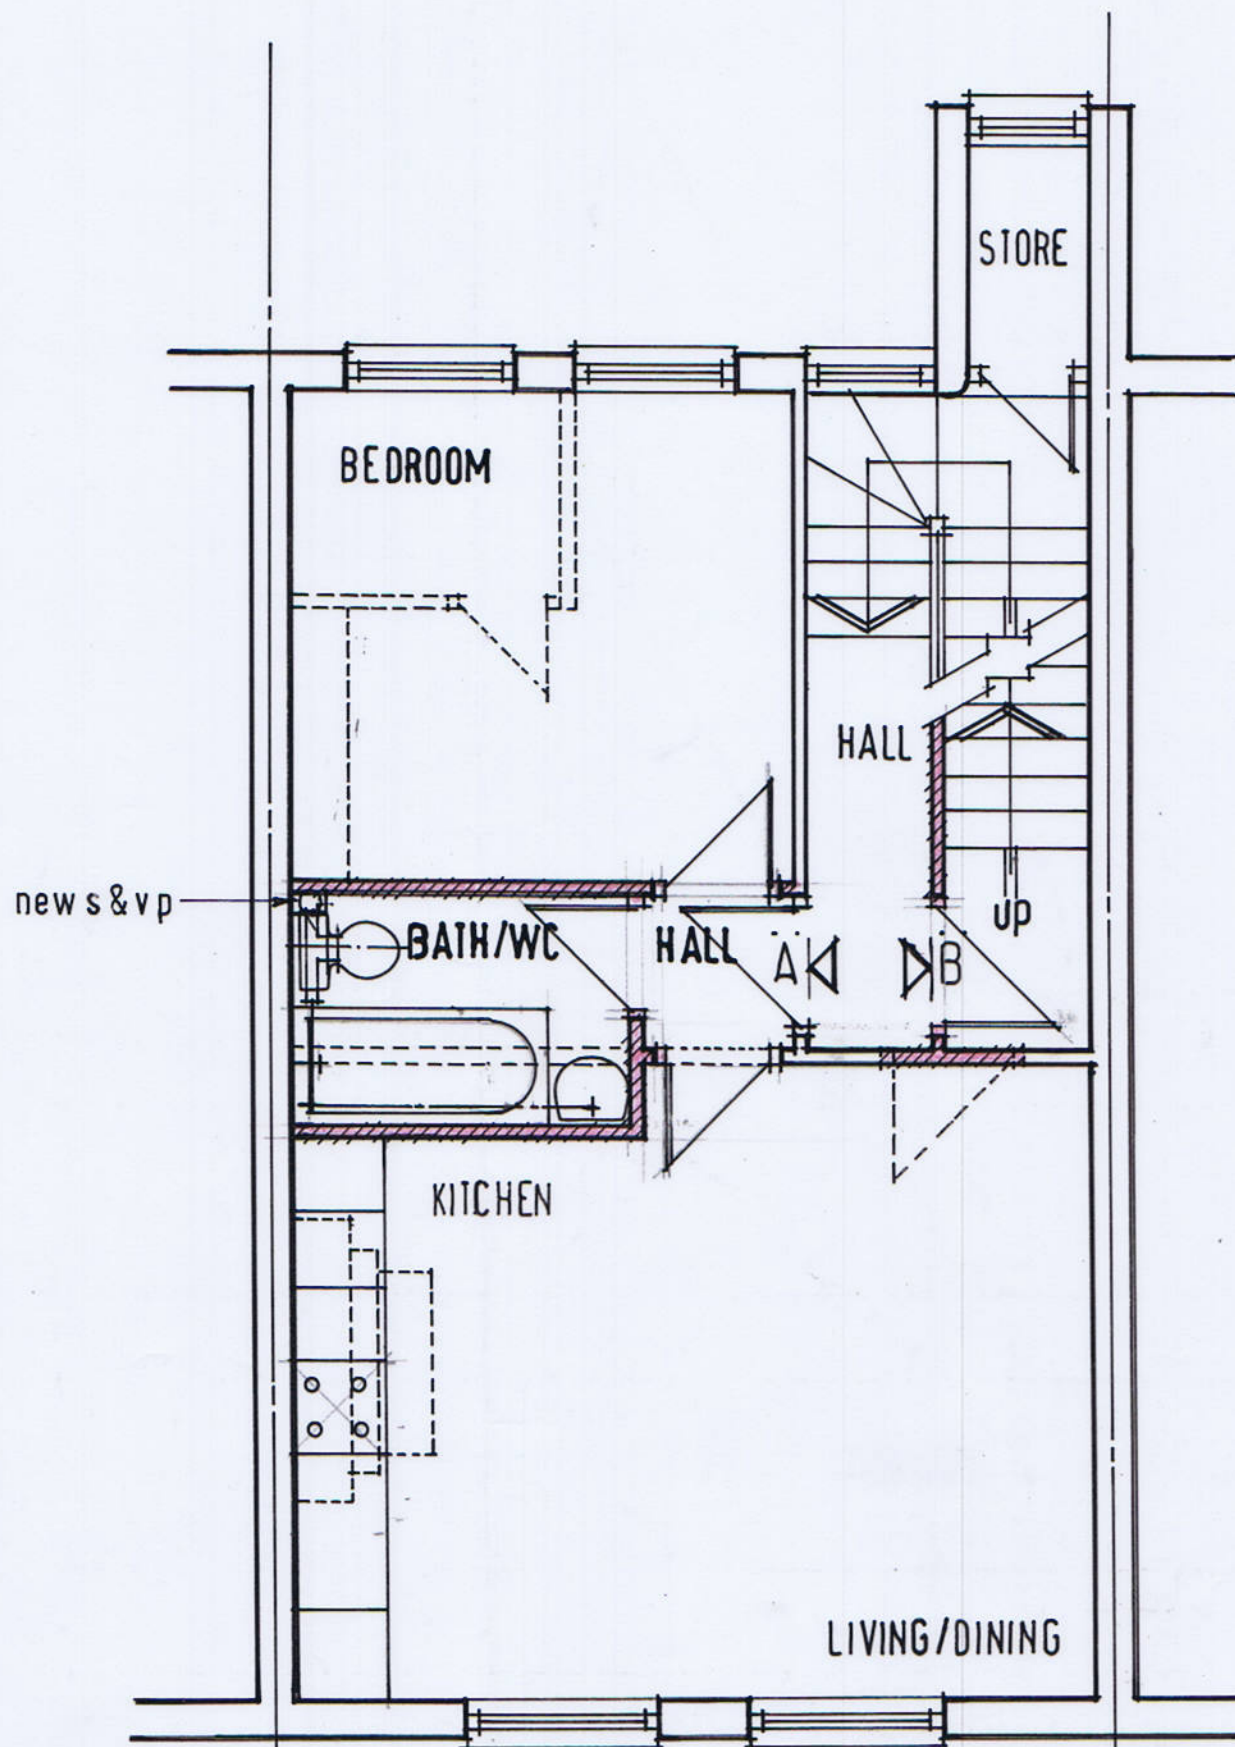
 
 


LEGEND:

-  : EXISTING WORK.
-  : NEW WORK.
-  : TO BE DEMOLISHED.

PROPOSED FIRST FLOOR PLAN
1 BED FLAT / 44.00 sq.m.

0.00 0.5 1.00 3.00 5.00

SCALE :

113 A, KENTISH TOWN ROAD, LONDON, NW1, 8PE
PROPOSED FIRST FLOOR PLAN

scale : 1 : 50

date : 14 / 11 / 2011

DRG No. 208 / 11 / 9