
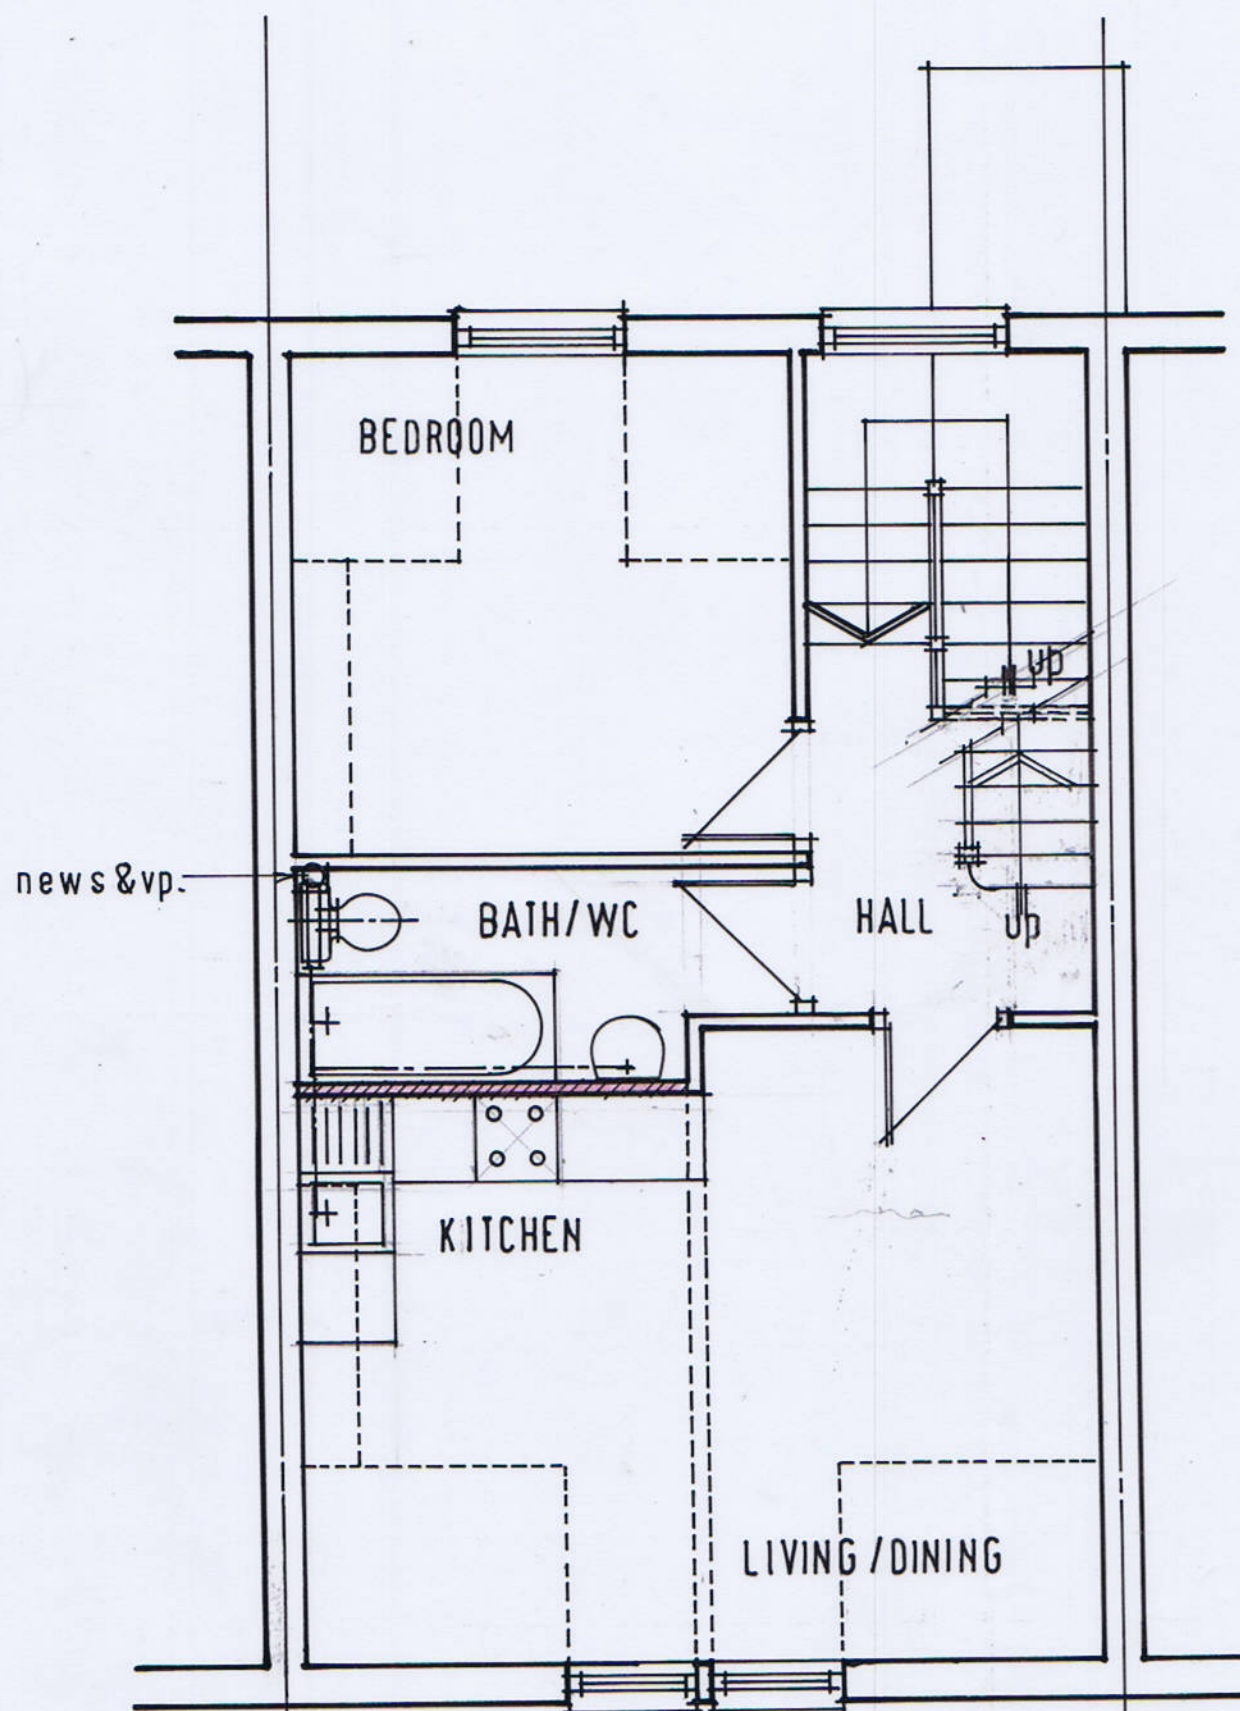
 


LEGEND

-  : EXISTING WORK.
-  : NEW WORK.
-  : TO BE DEMOLISHED

PROPOSED SECOND FLOOR PLAN
1 BED. FLAT / 52. sq.m.

 

SCALE :

113A, KENTISH TOWN ROAD, LONDON, NW1, 8P
PROPOSED SECOND FLOOR PLAN

scale : 1 : 50

date : 15 / 11 / 201

DRG No 208 / 11 / 10