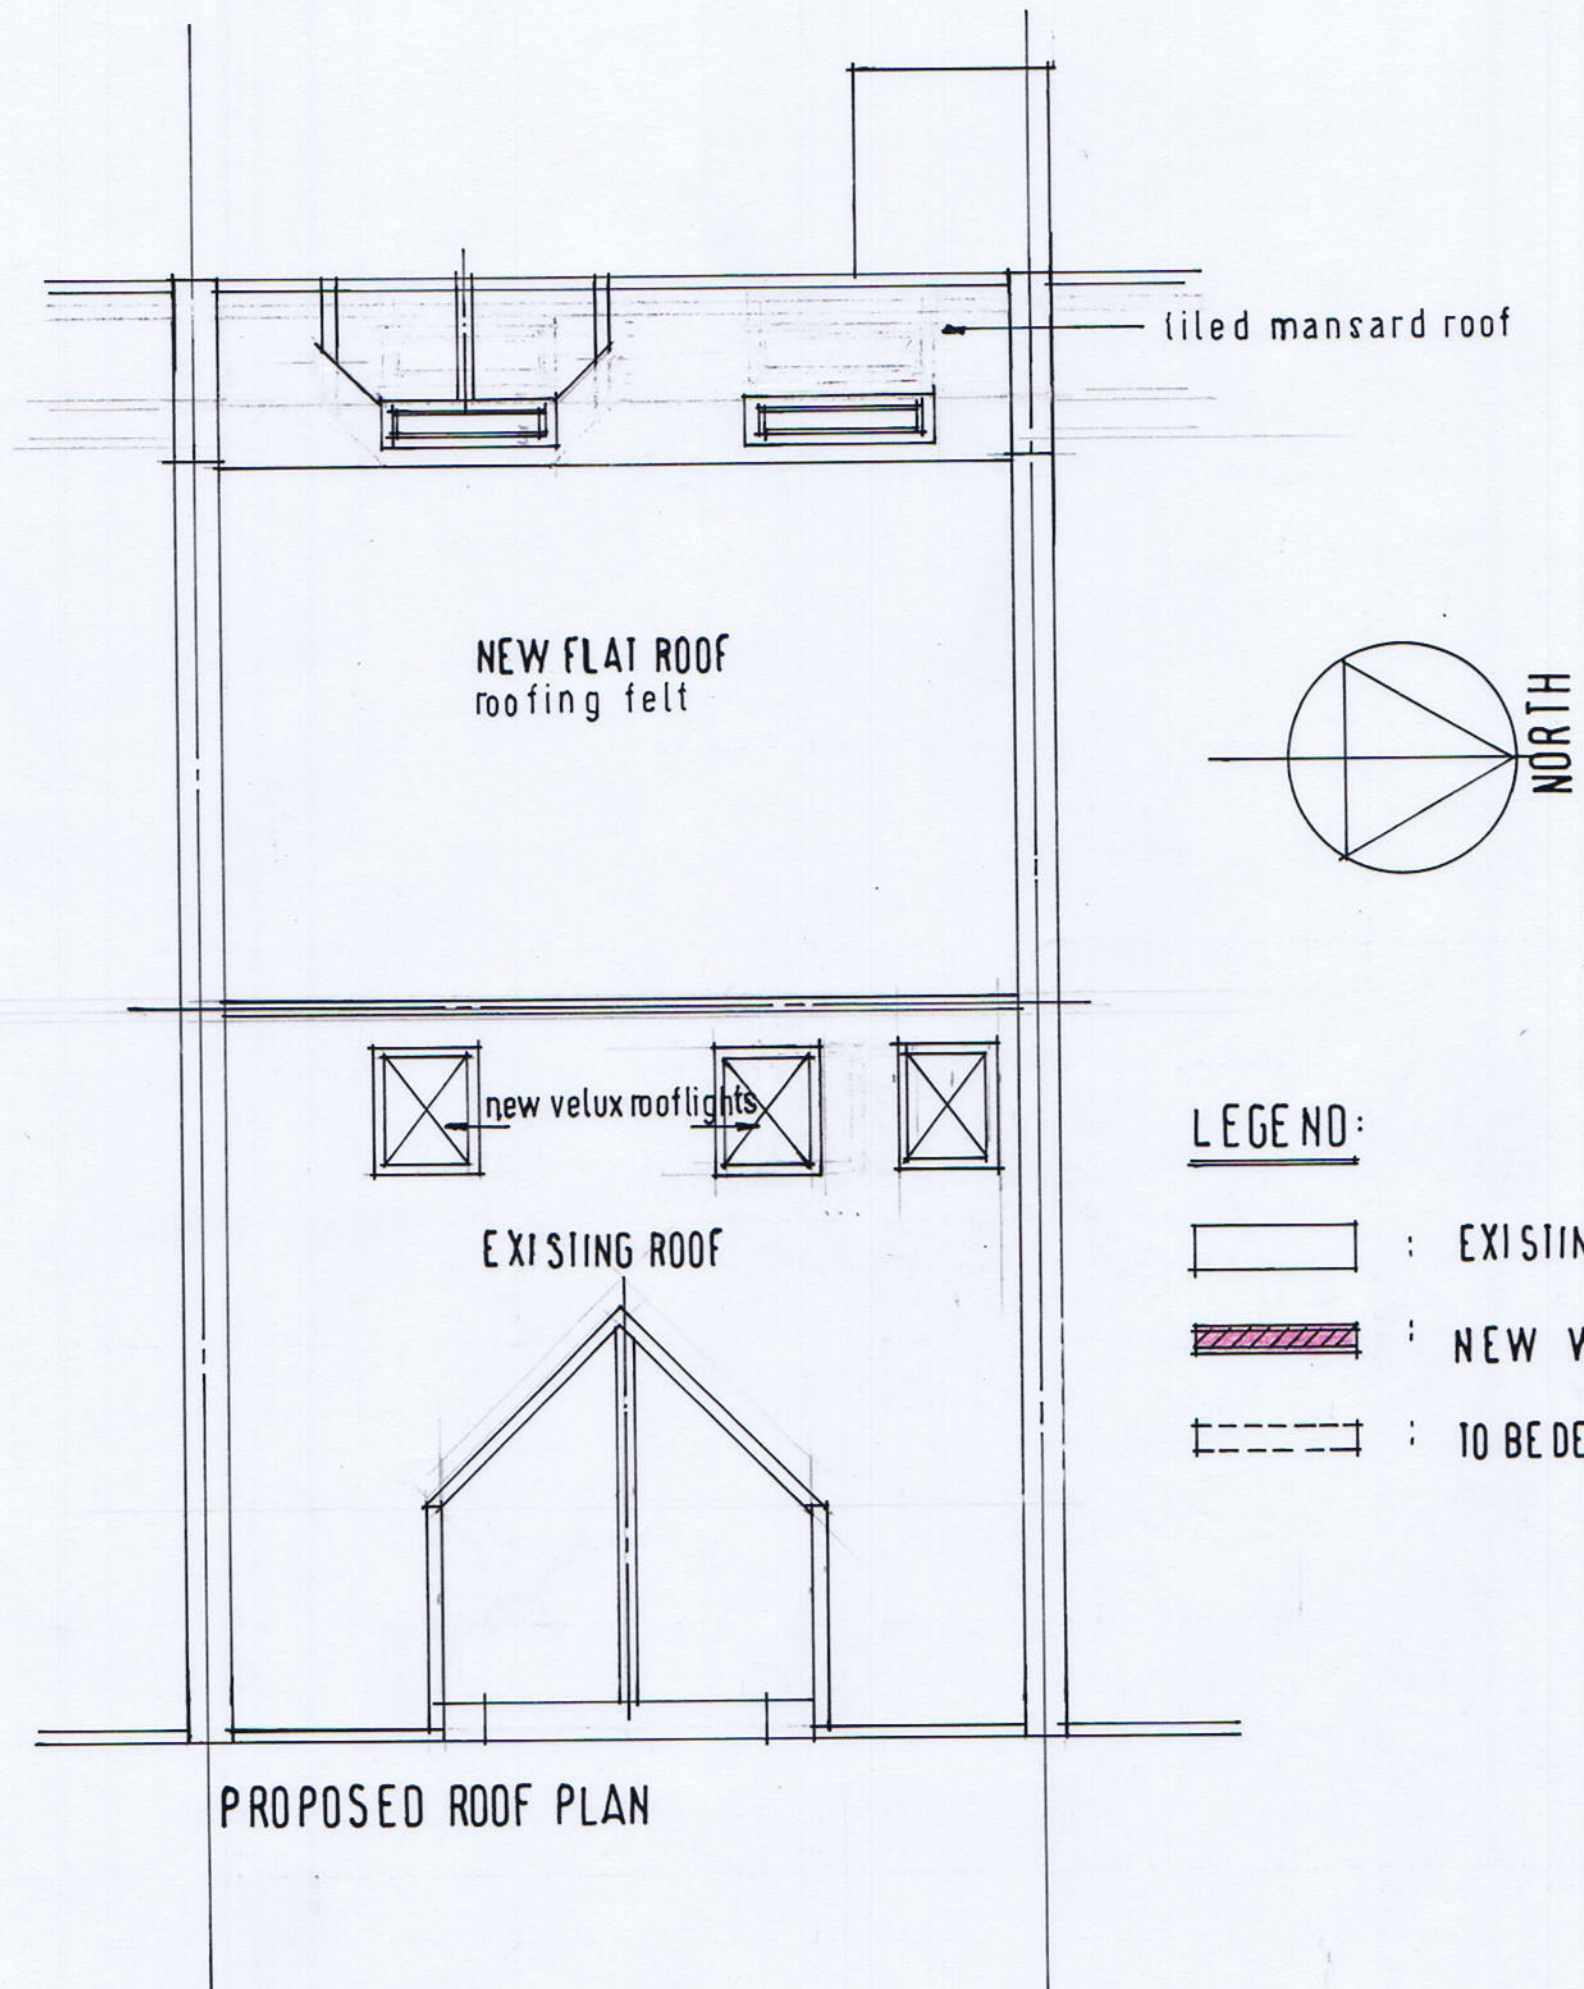


113A, KENTISH TOWN ROAD, LONDON, NW1, 8P
PROPOSED ROOF PLAN

scale : 1 : 50

date : 23/08/12

DRG No. 208 / 11 / 12