


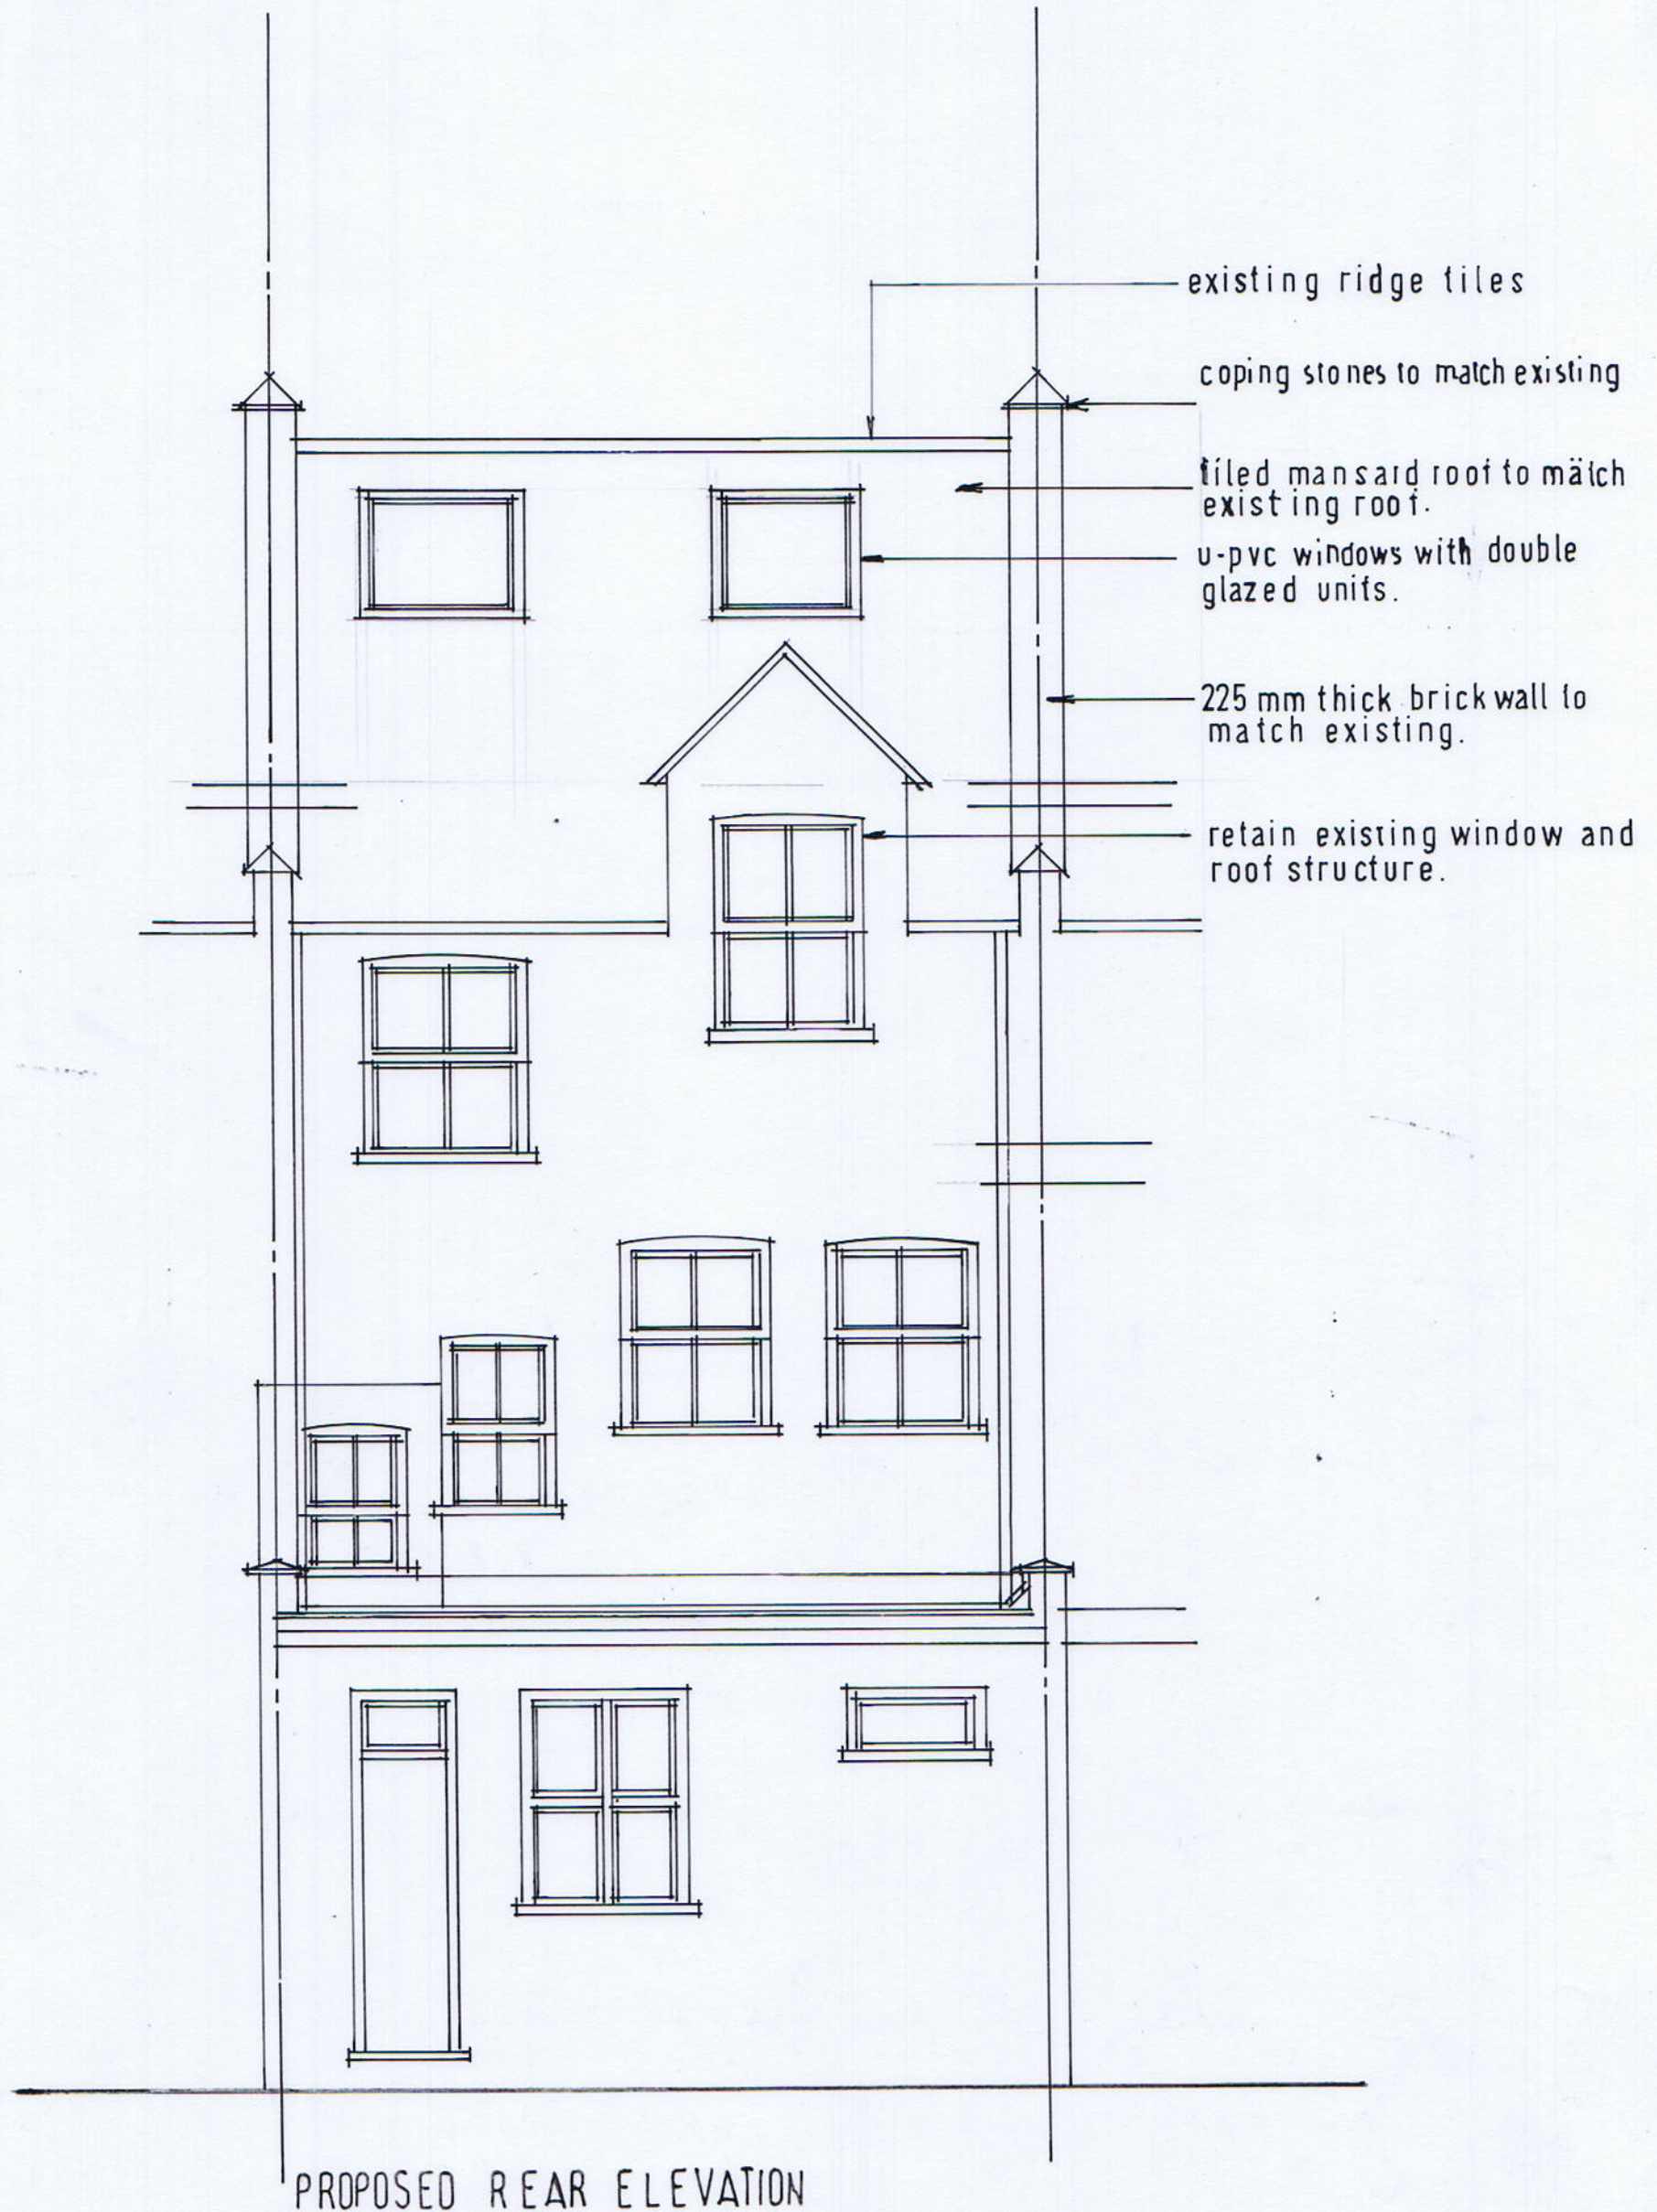

0.00 05 100 300 5.00

SCALE BAR

113A, KENTISHTOWN ROAD, LONDON, NW1, 8P
PROPOSED REAR ELEVATION

scale : 1 : 50

date : 31/08/12

ORG No. 208 / 11 / 14