


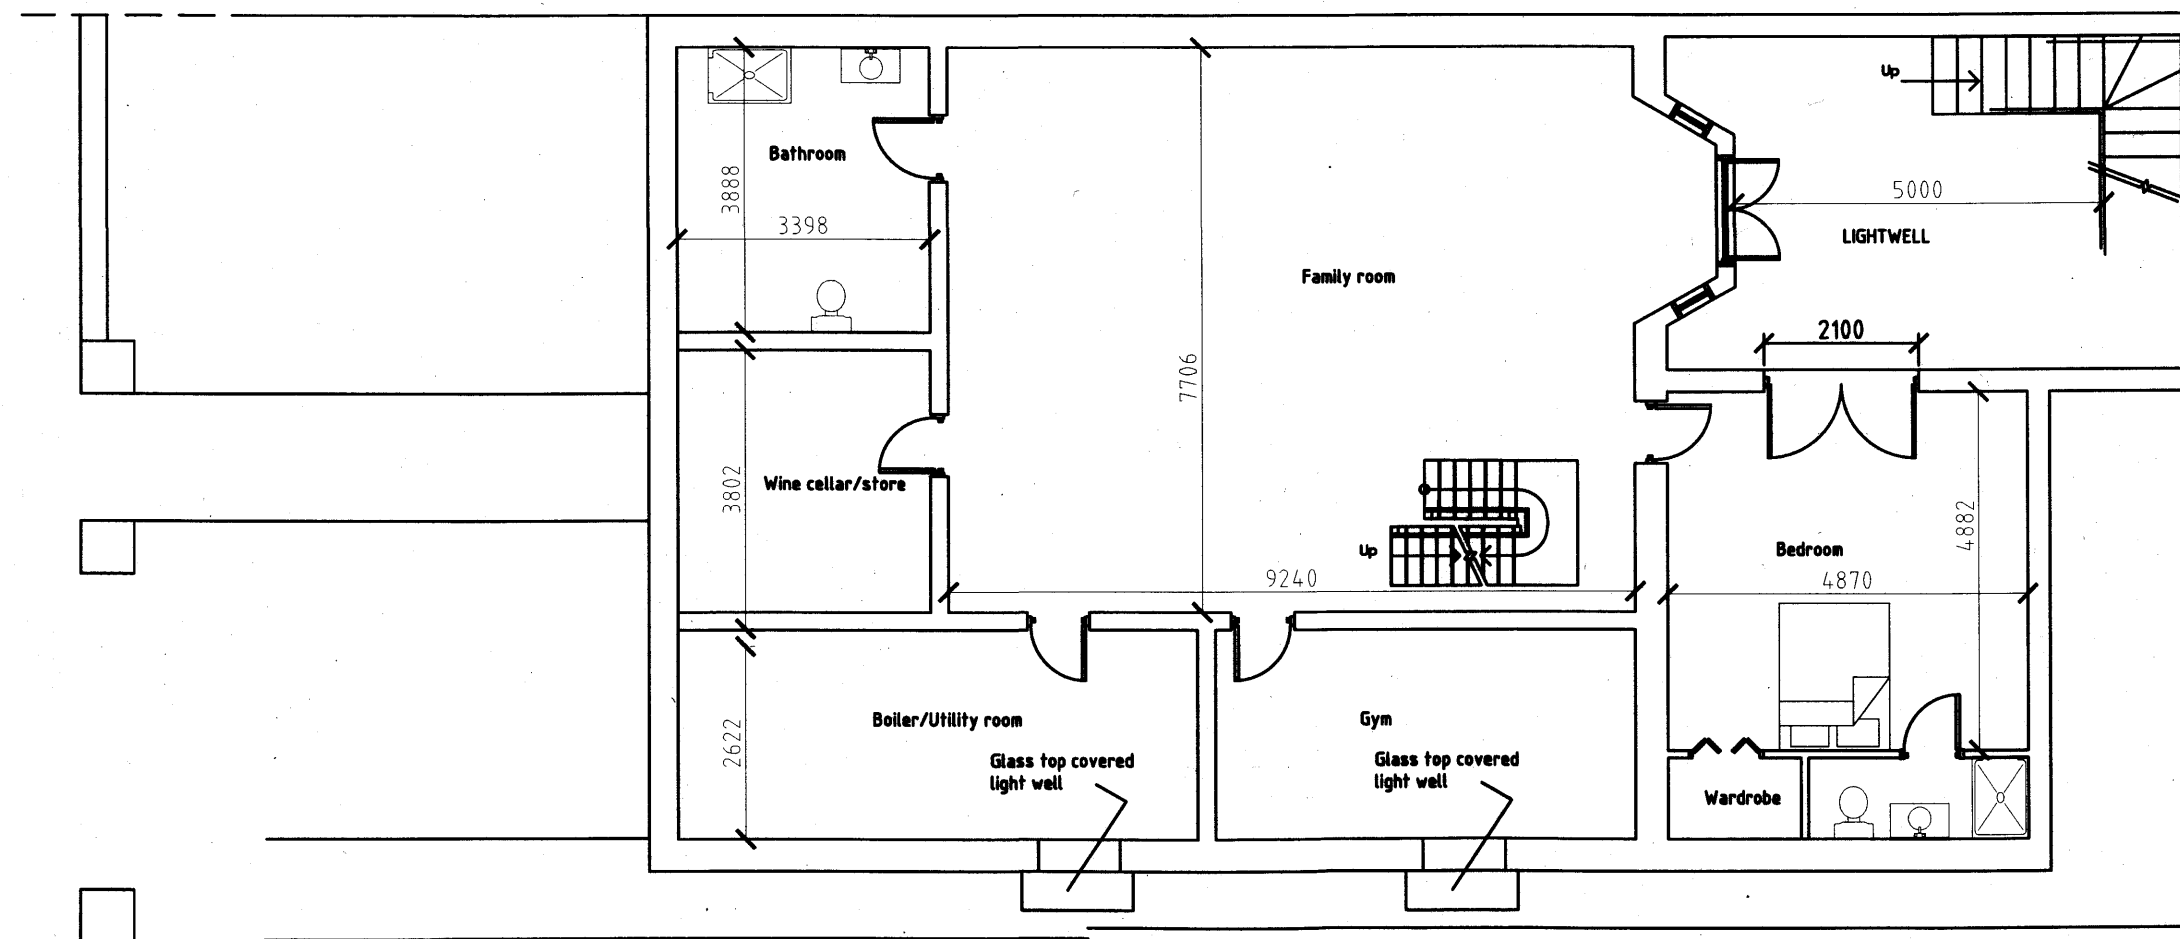

PROPOSED BASEMENT FLOOR PLAN (OPTION 5)



JB ASSOCIATES
 CHARTERED SURVEYORS & ENGINEERS
 140 Morton Way, Southgate, London N14 7AL
 Tel: 07967 966 097
 ALL DRAWINGS REMAIN THE COPYRIGHT OF JB ASSOCIATES.

PROJECT
 GROUND FLOOR FLAT, 51 COMPAYNE GARDENS, LONDON, NW6.
 PROPOSED BASEMENT EXTENSION

SCALE
 1:100@A3

DATE
 28/7/2012

DRAWING NO.
 F/3

REVISION
 D