


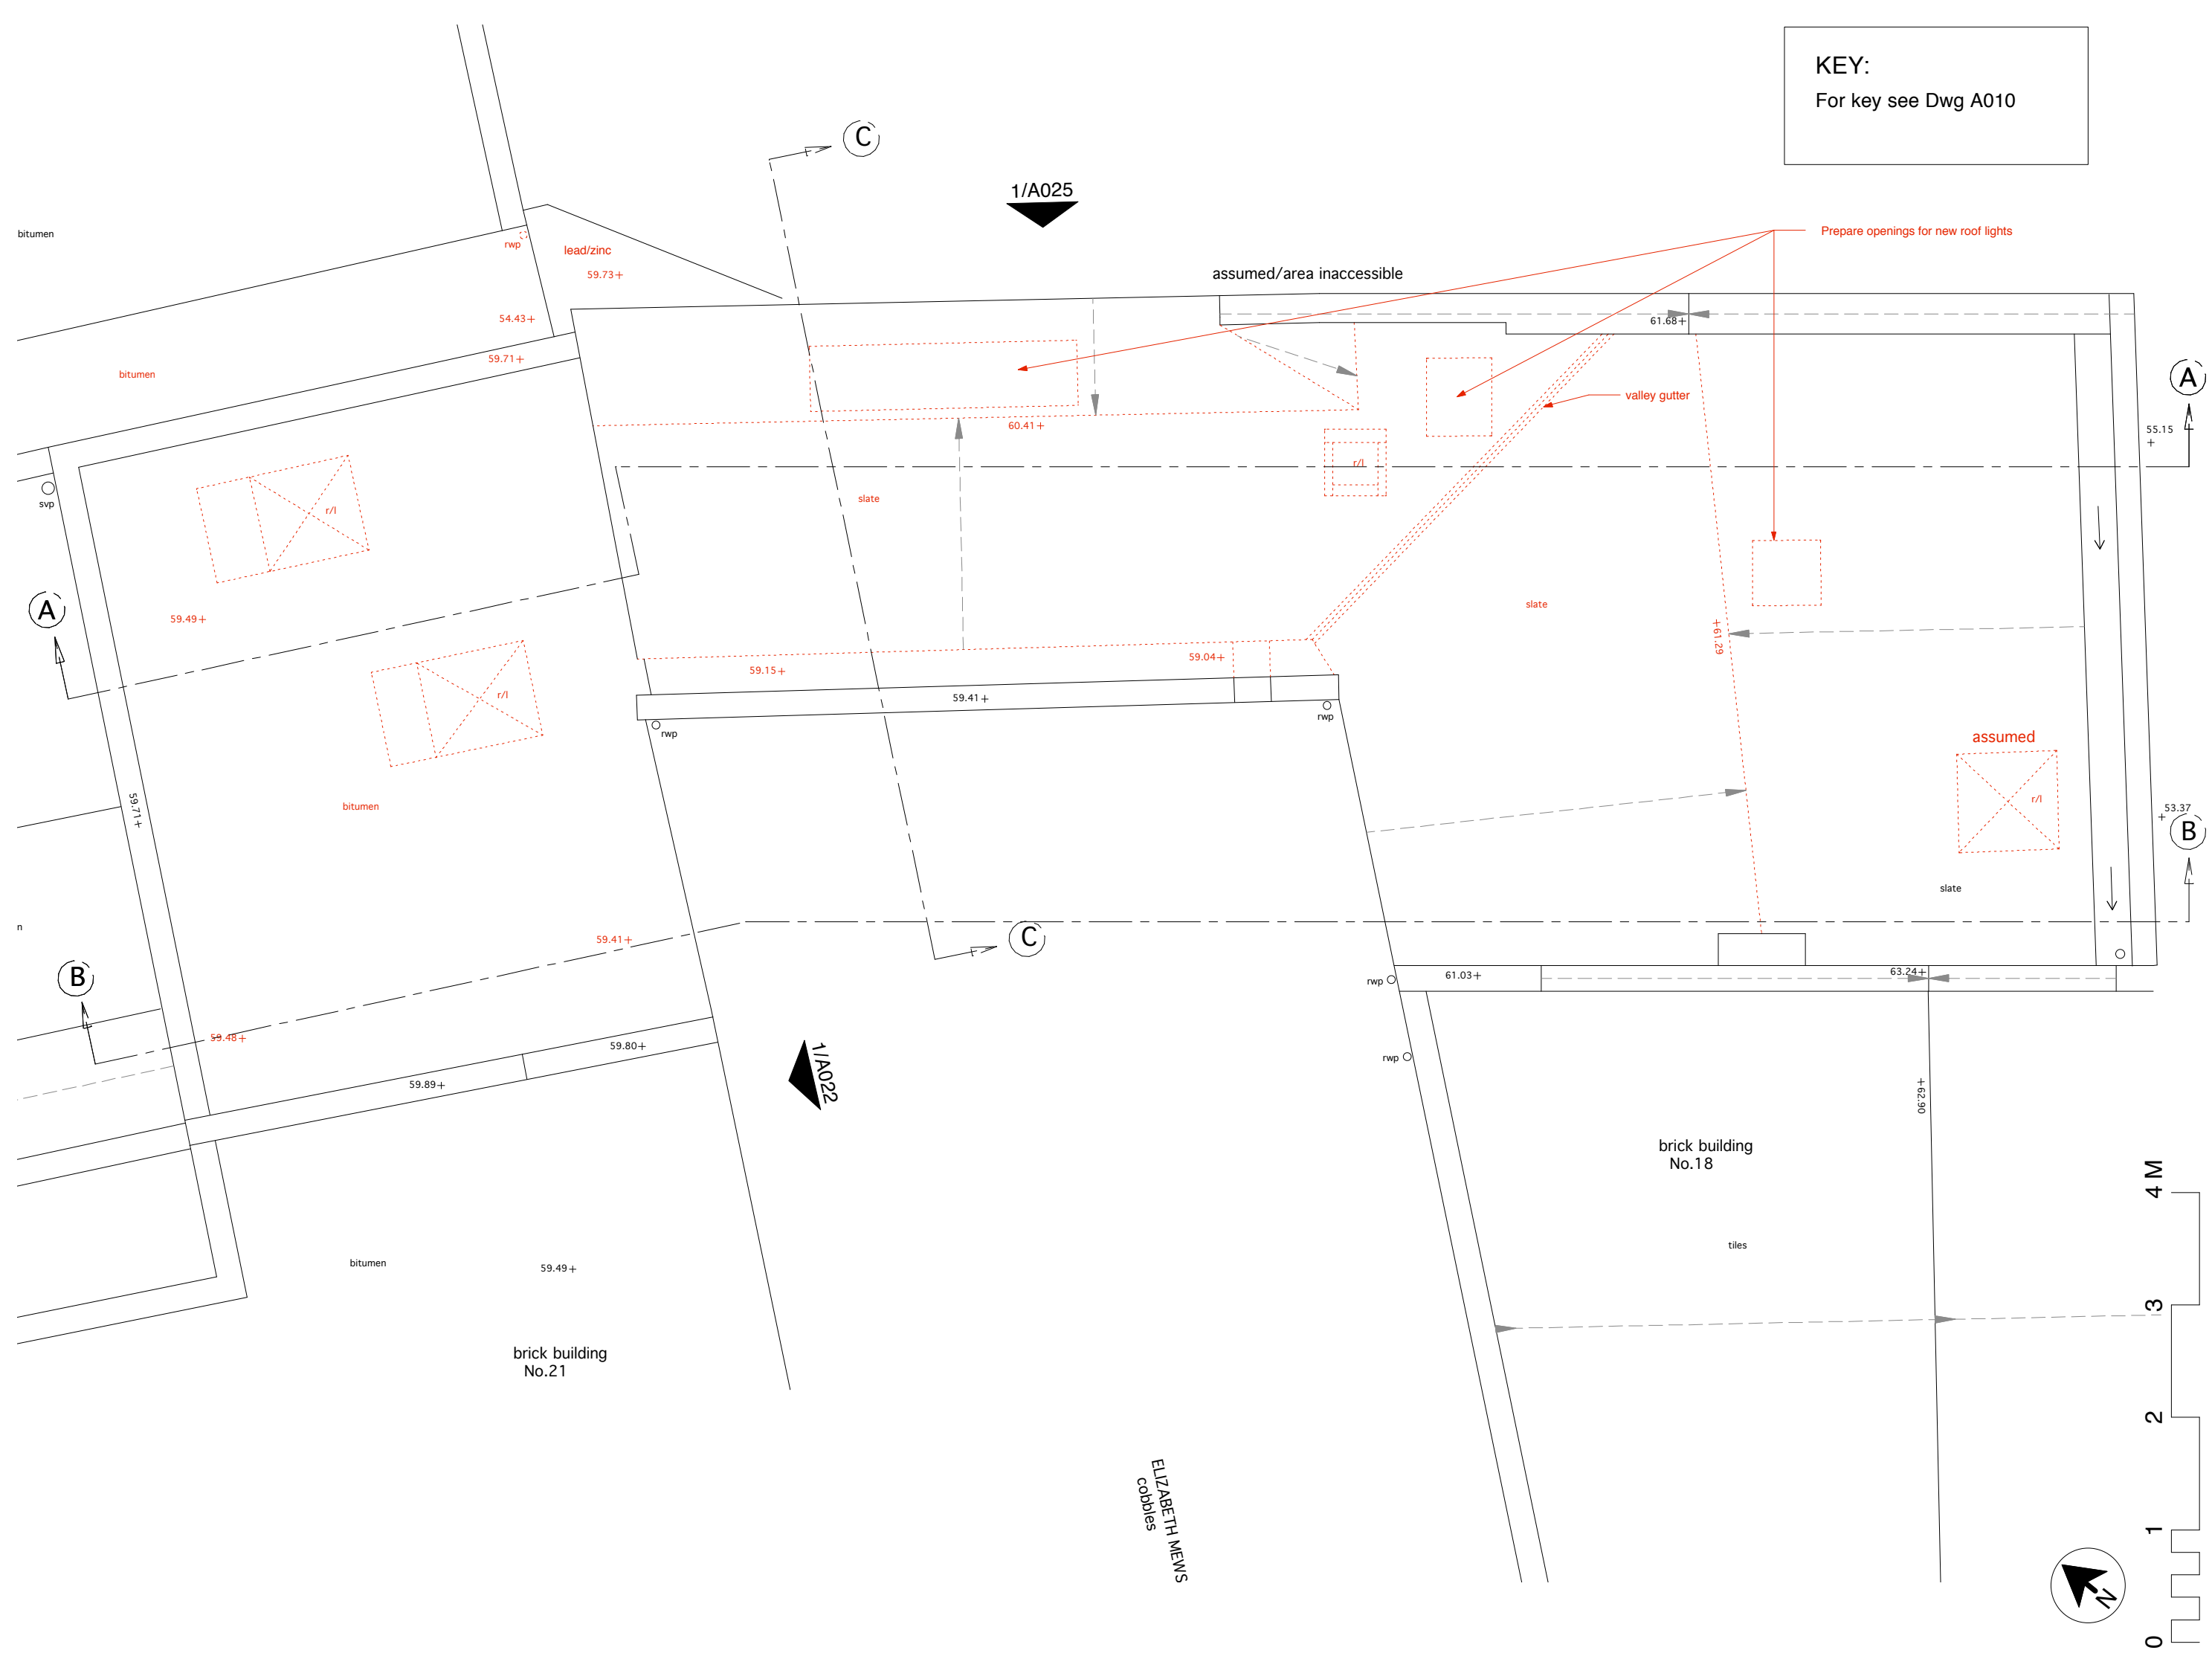

KEY:
For key see Dwg A010

TITLE:	Existing Roof Plan		NO: A012	REV: P3	SANYA POLESCUK ARCHITECTS 8A BELSIZE COURT GARAGES LONDON NW3 5BH T:0207 4318580 e-mail:enquiries@polescukarchitects.com
PROJECT:	19 Elizabeth Mews	SCALE: 1:50	PAPER: A3	DATE: 27 SEP 2012	