


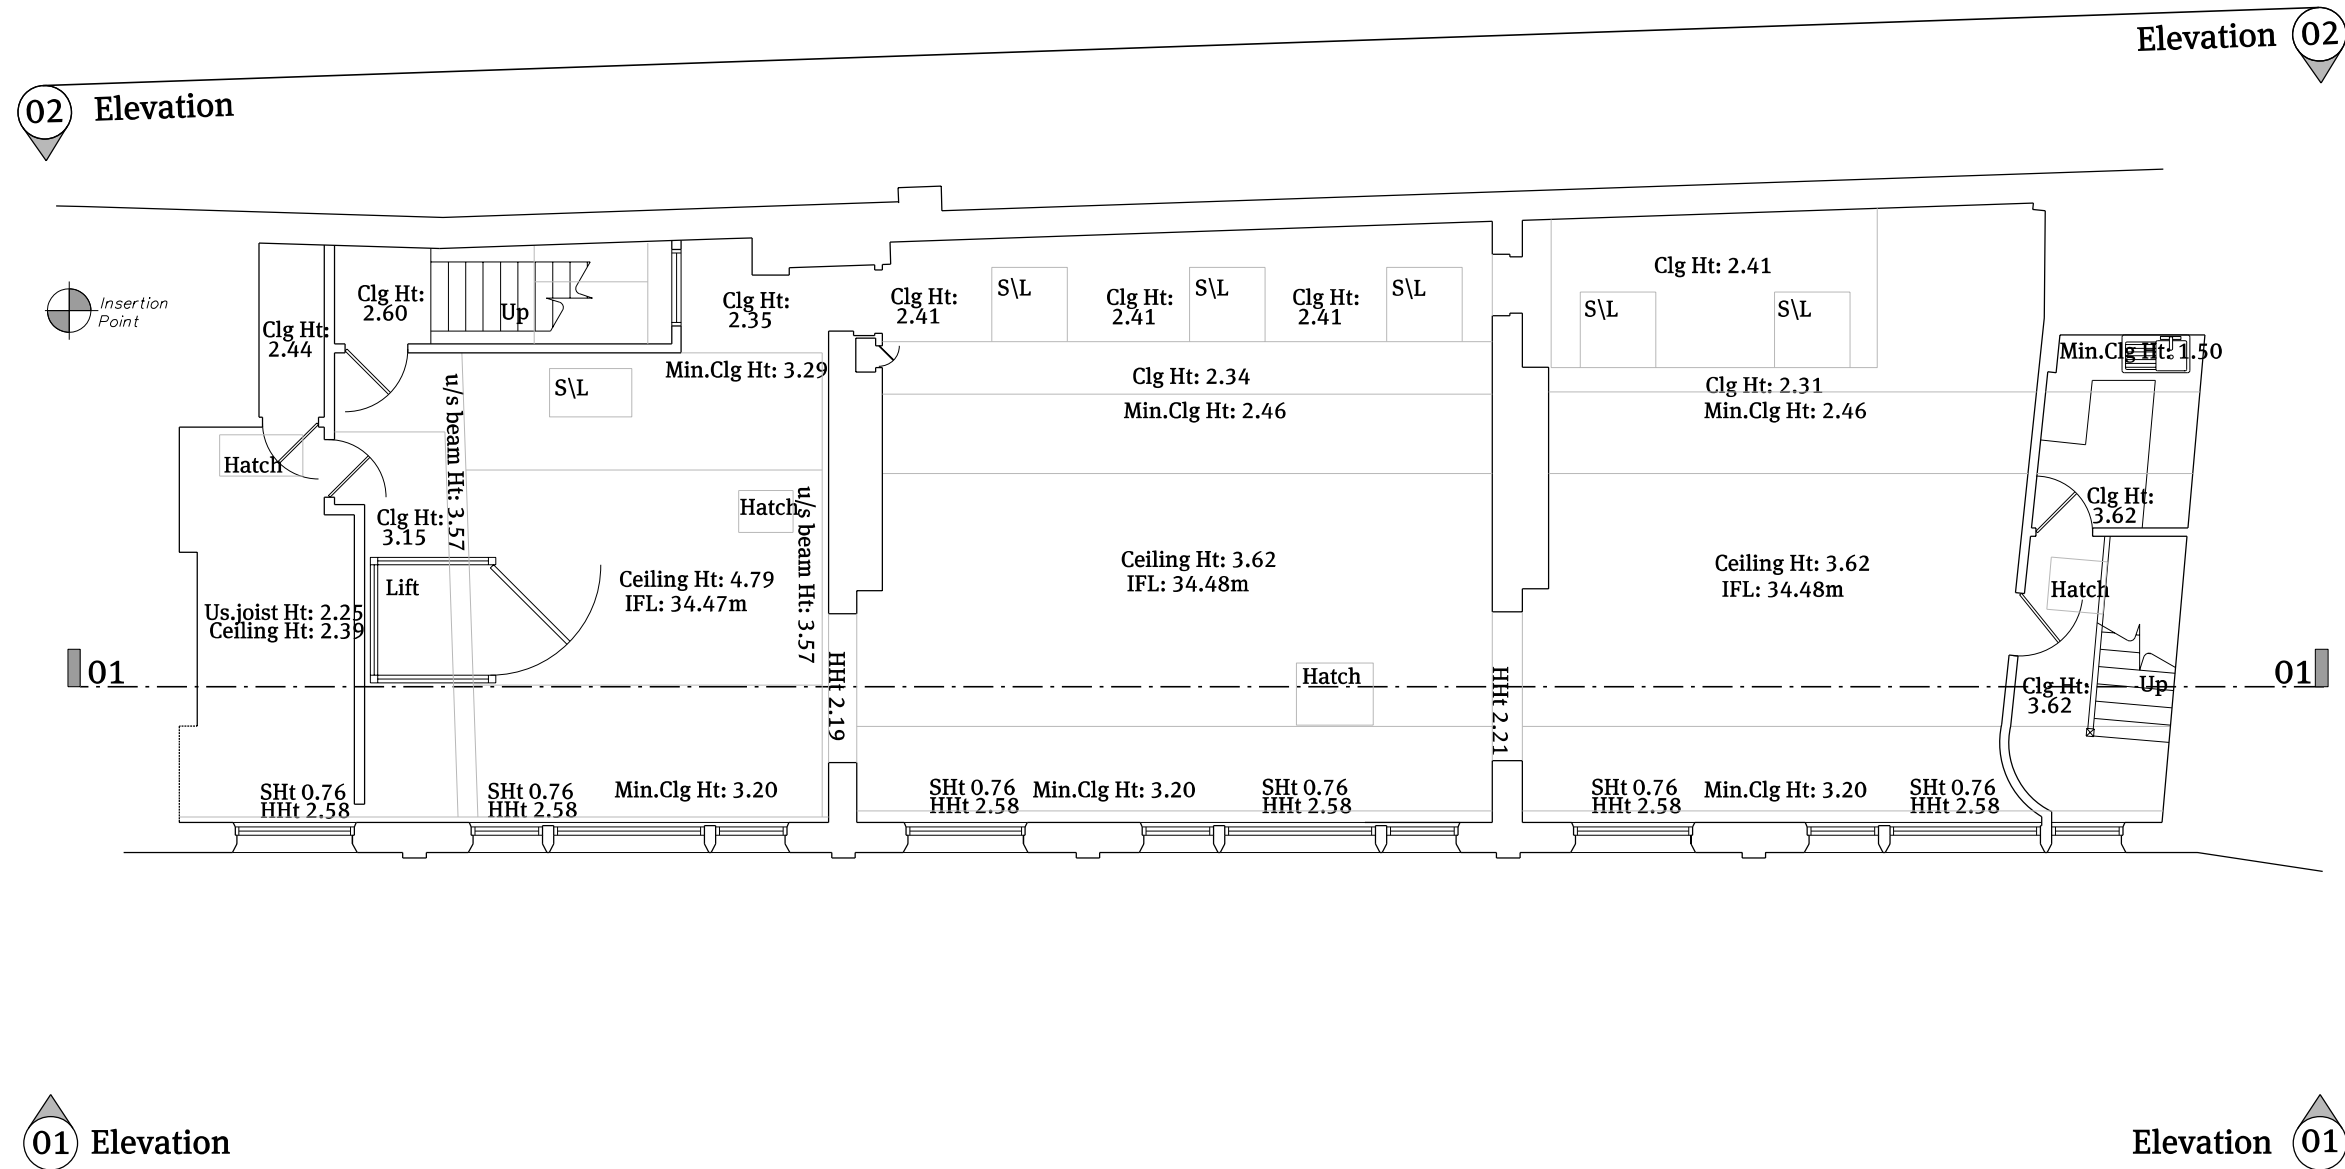

Revision
Project title
9-13 Grape Street WC2H 8ED
Drawing title
Existing Third Floor Plan
Client
Capital Homes Ltd
Scale
1:100@A3
Date
June 2012
Drg. no.
1216 98 202

Notes
*Do not scale this drawing.
All dimensions must be
checked and Papa Architects
are to be informed of any
discrepancies prior to
construction. This drawing
and any of the details
therein remain the copyright
of Papa Architects Ltd.*

Papa Architects Ltd.
222 Archway Road
Highgate
London N6 5AX

Phone.+44(0)20 8348 8411
Fax.+44 (0)20 8348 7411
www.papaarchitects.co.uk