
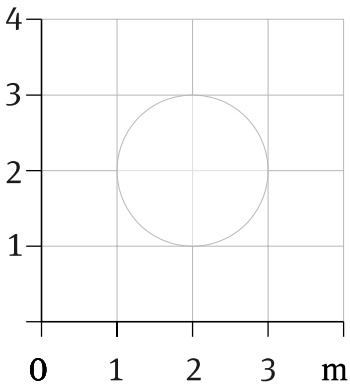


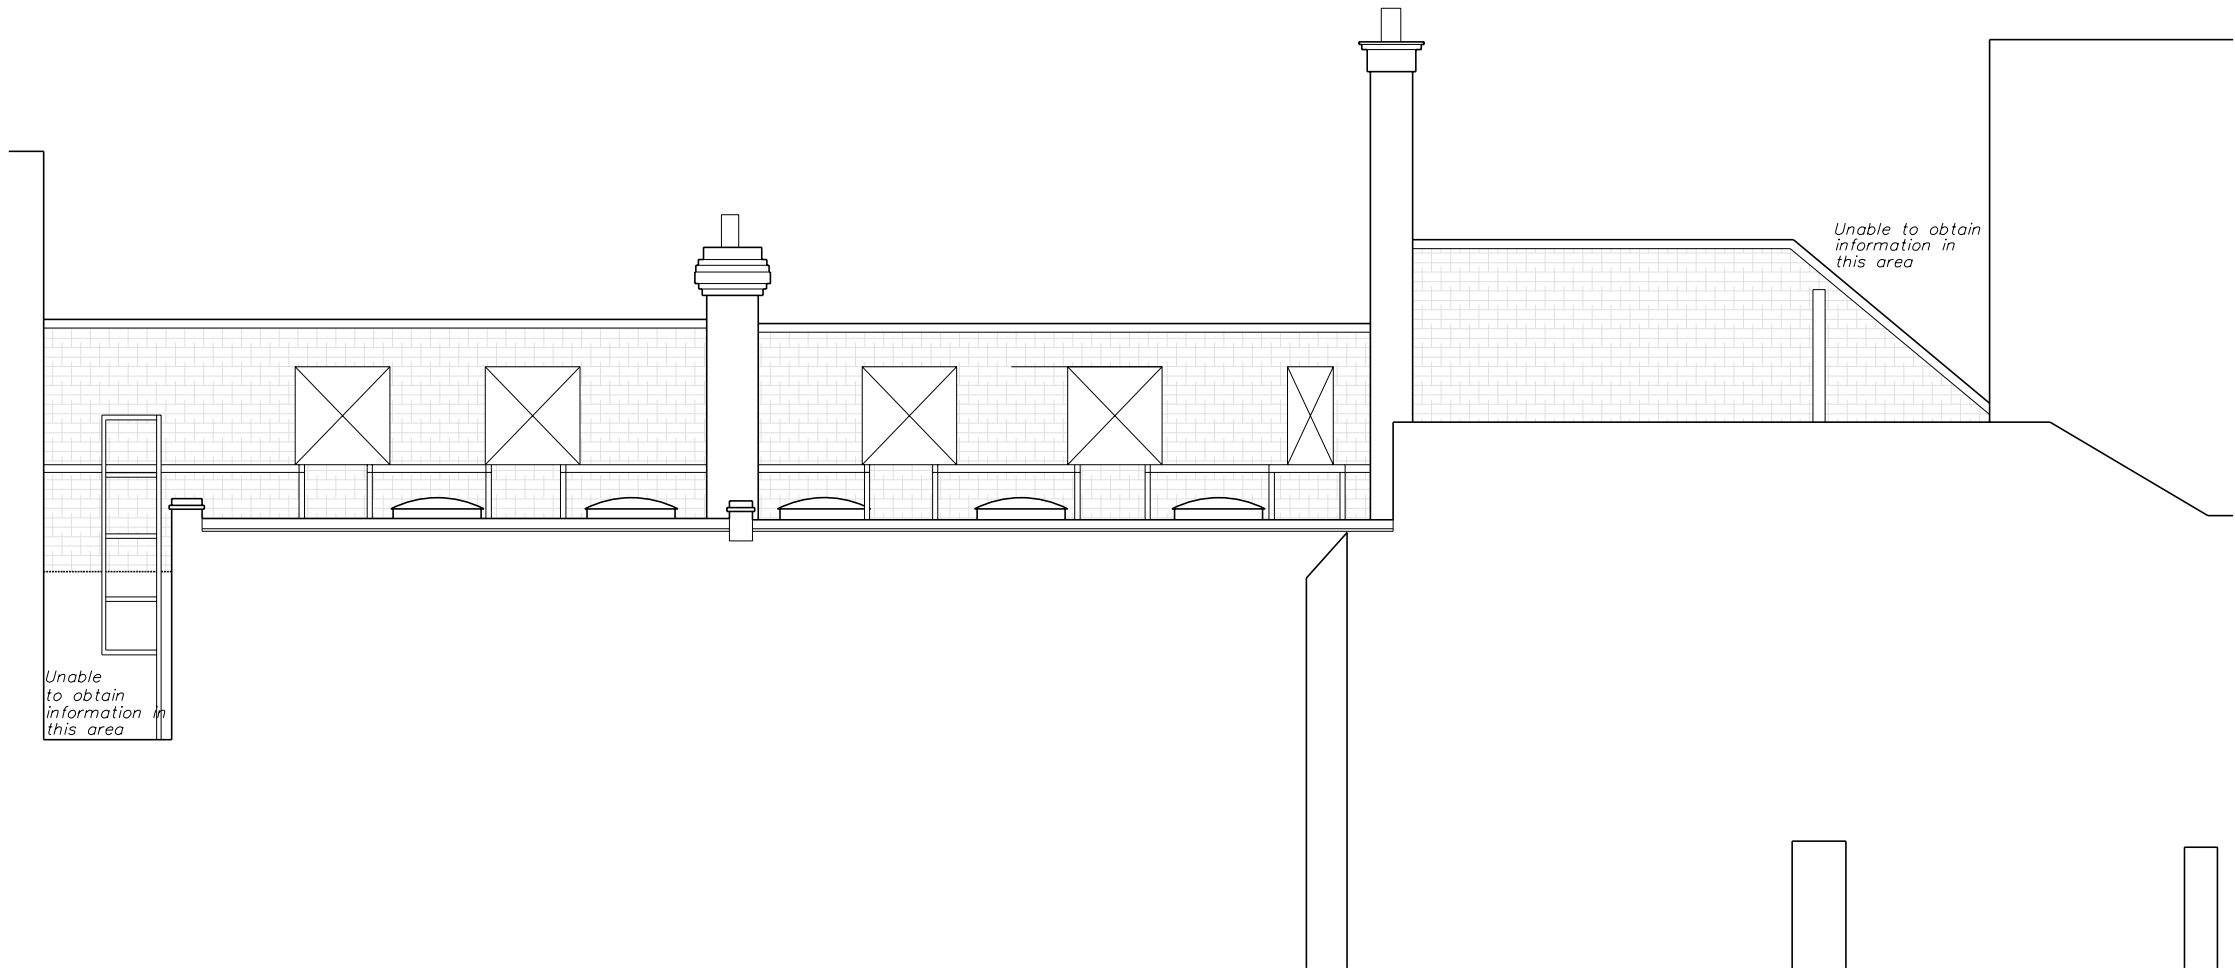

Revision

Project title

9-13 Grape Street
WC2H 8ED

Drawing title

Existing Rear Elevation

Client

Capital Homes Ltd

Scale

1:100@A3

Date

June 2012

Drg. no.

1216 98 211

Notes

*Do not scale this drawing.
All dimensions must be
checked and Papa Architects
are to be informed of any
discrepancies prior to
construction. This drawing
and any of the details
therein remain the copyright
of Papa Architects Ltd.*

Papa Architects Ltd.
222 Archway Road
Highgate
London N6 5AX

Phone.+44(0)20 8348 8411
Fax.+44 (0)20 8348 7411

www.papaarchitects.co.uk

Datum: 20.00m.
Elevation 2