


- 1. Dark Grey Slate Roof Tile to Match Existing
- 2. Lead Lined Dormer Roof & Cheeks
- 3. Timber Framed Windows
- 4. Stone pilasters to match existing
- 5. Stone Coping
- 6. Red facing brickwork to match existing

Revision
Project title
9-13 Grape Street WC2H 8ED
Drawing title
Proposed Rear Elevation
Client
Capital Homes Ltd
Scale
1:100 @ A3
Date
June 2012
Drg. no.
1216 00 201

Notes
Do not scale this drawing. All dimensions must be checked and Papa Architects are to be informed of any discrepancies prior to construction. This drawing and any of the details therein remain the copyright of Papa Architects Ltd.

Papa Architects Ltd.
222 Archway Road
Highgate
London N6 5AX

Phone.+44(0)20 8348 8411
Fax.+44 (0)20 8348 7411
www.papaarchitects.co.uk

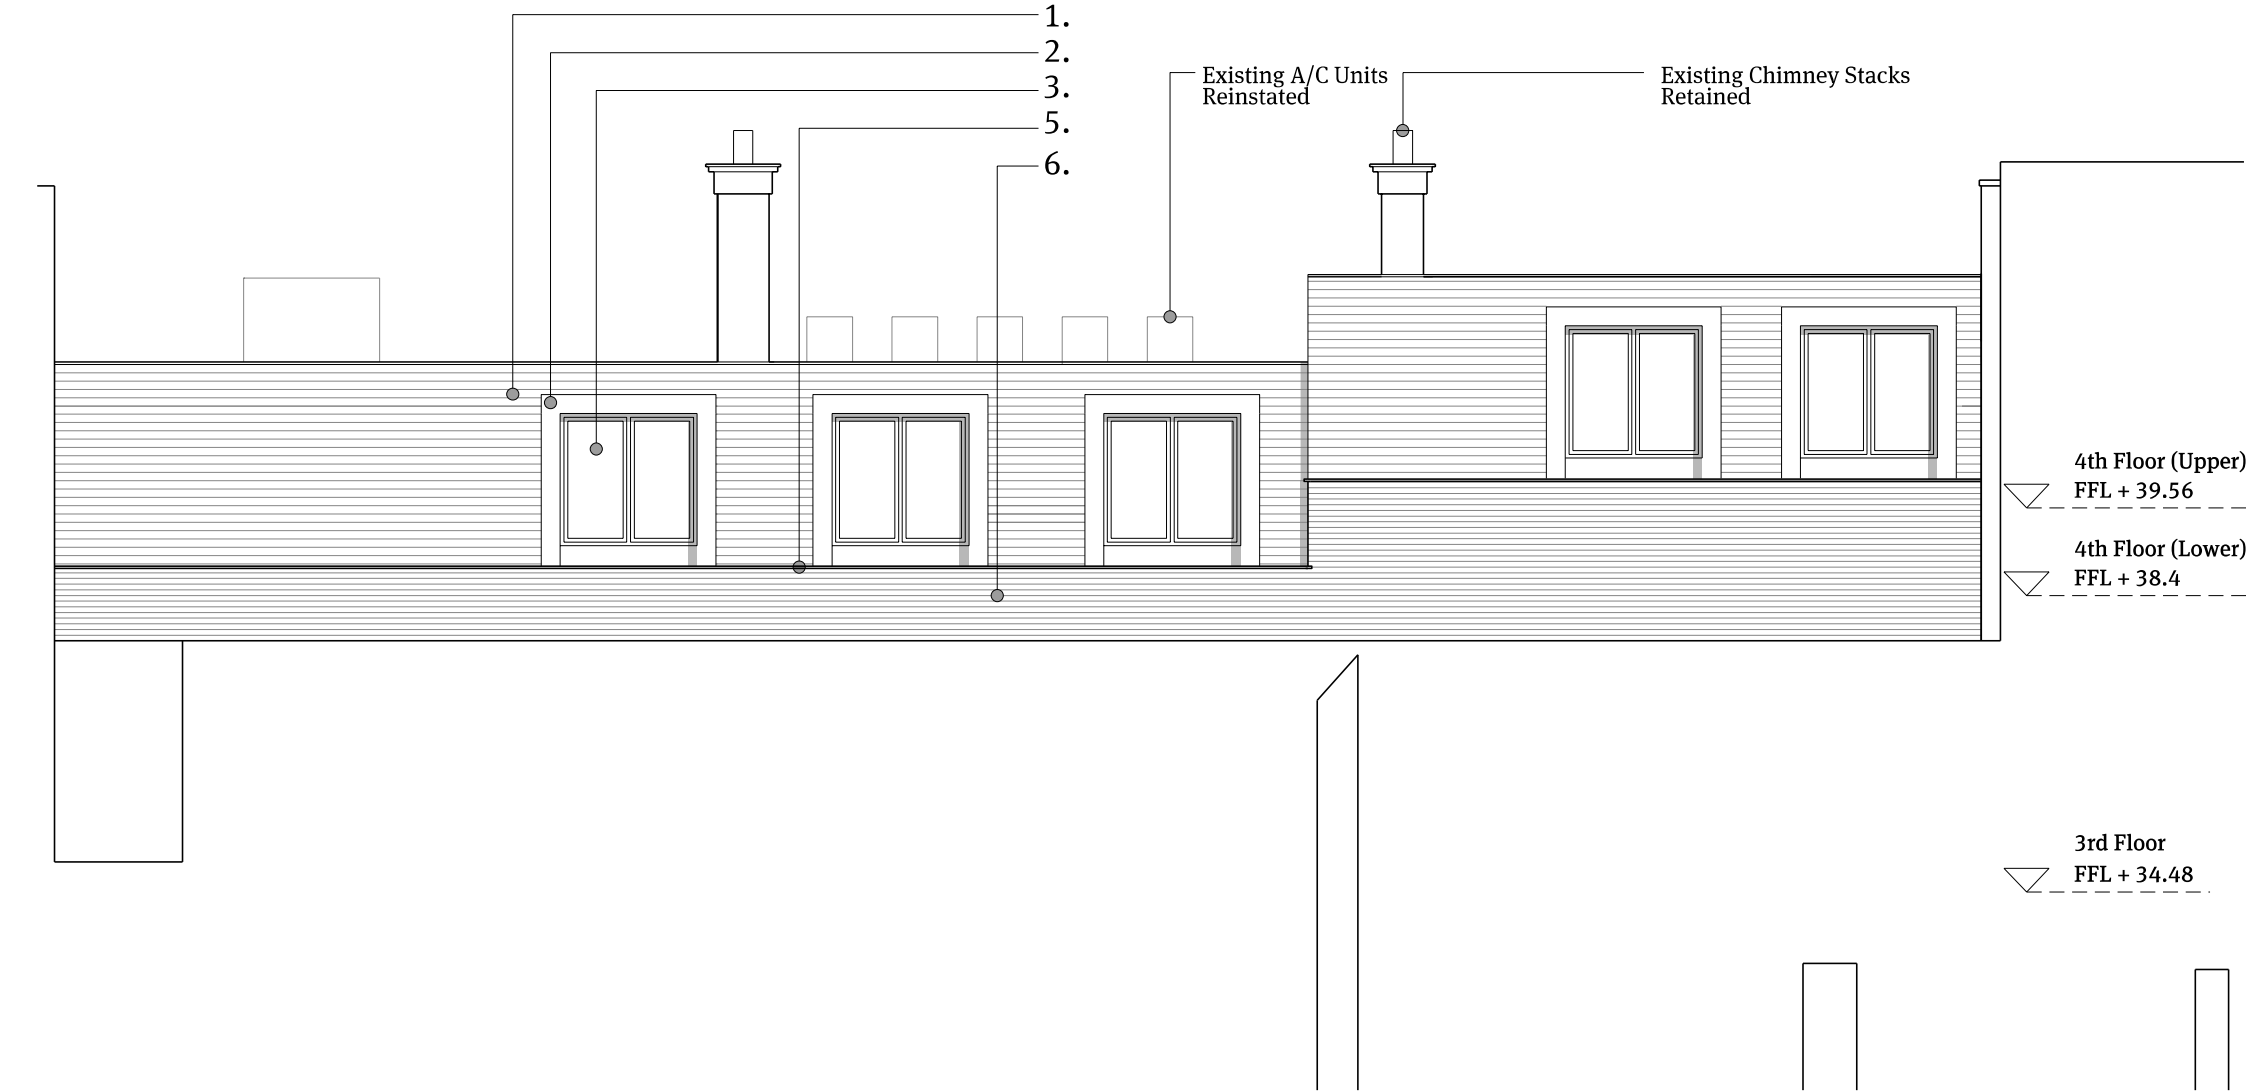

02 Proposed Rear Elevation
1:100@A3

Datum: 20.00m.
Elevation 2