






PROPOSED

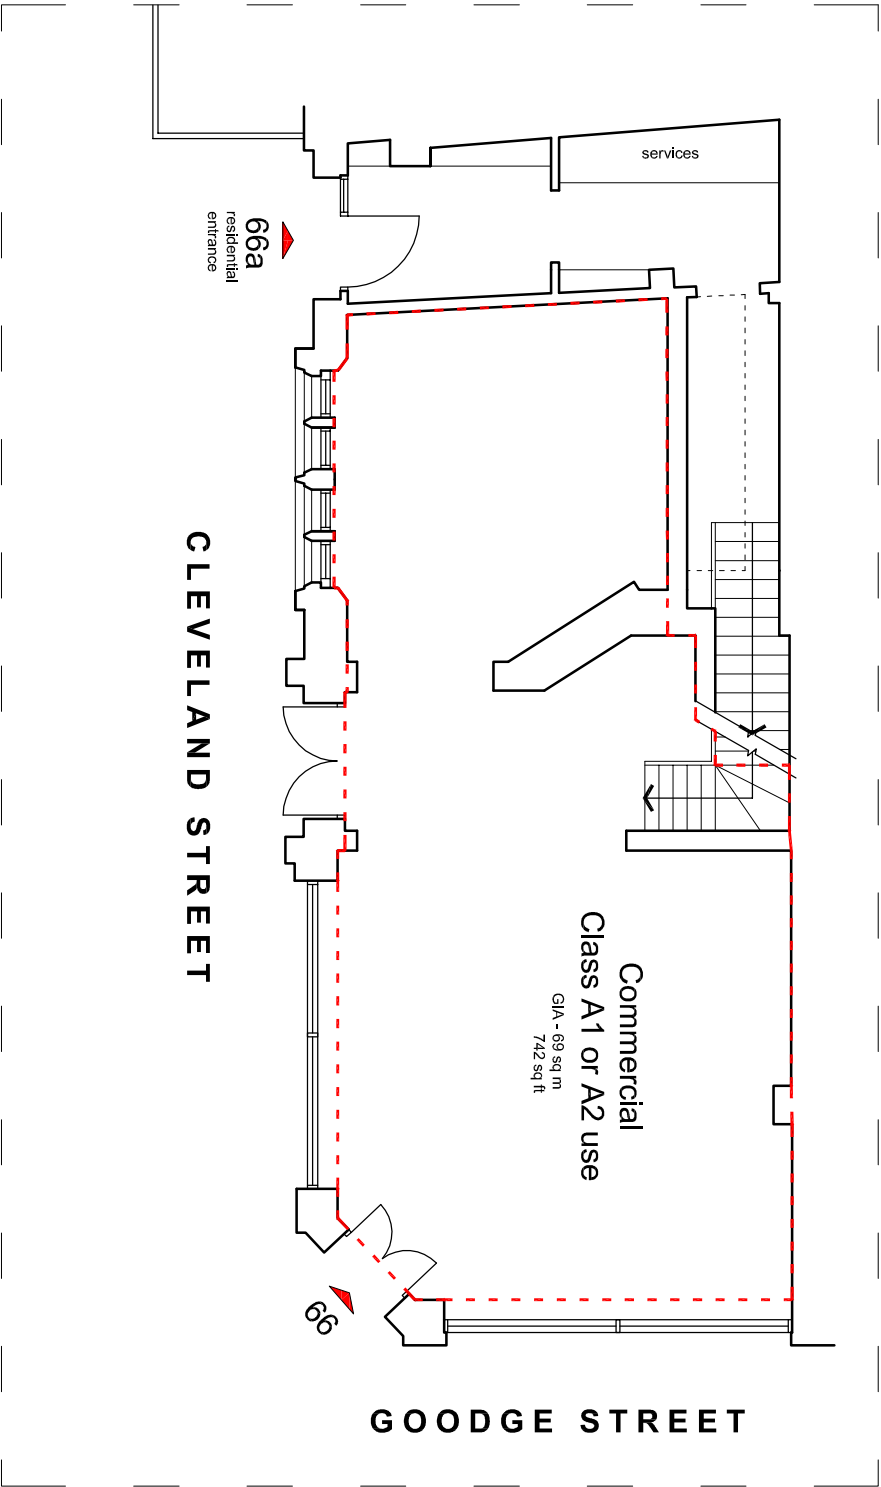

GROUND FLOOR PLAN

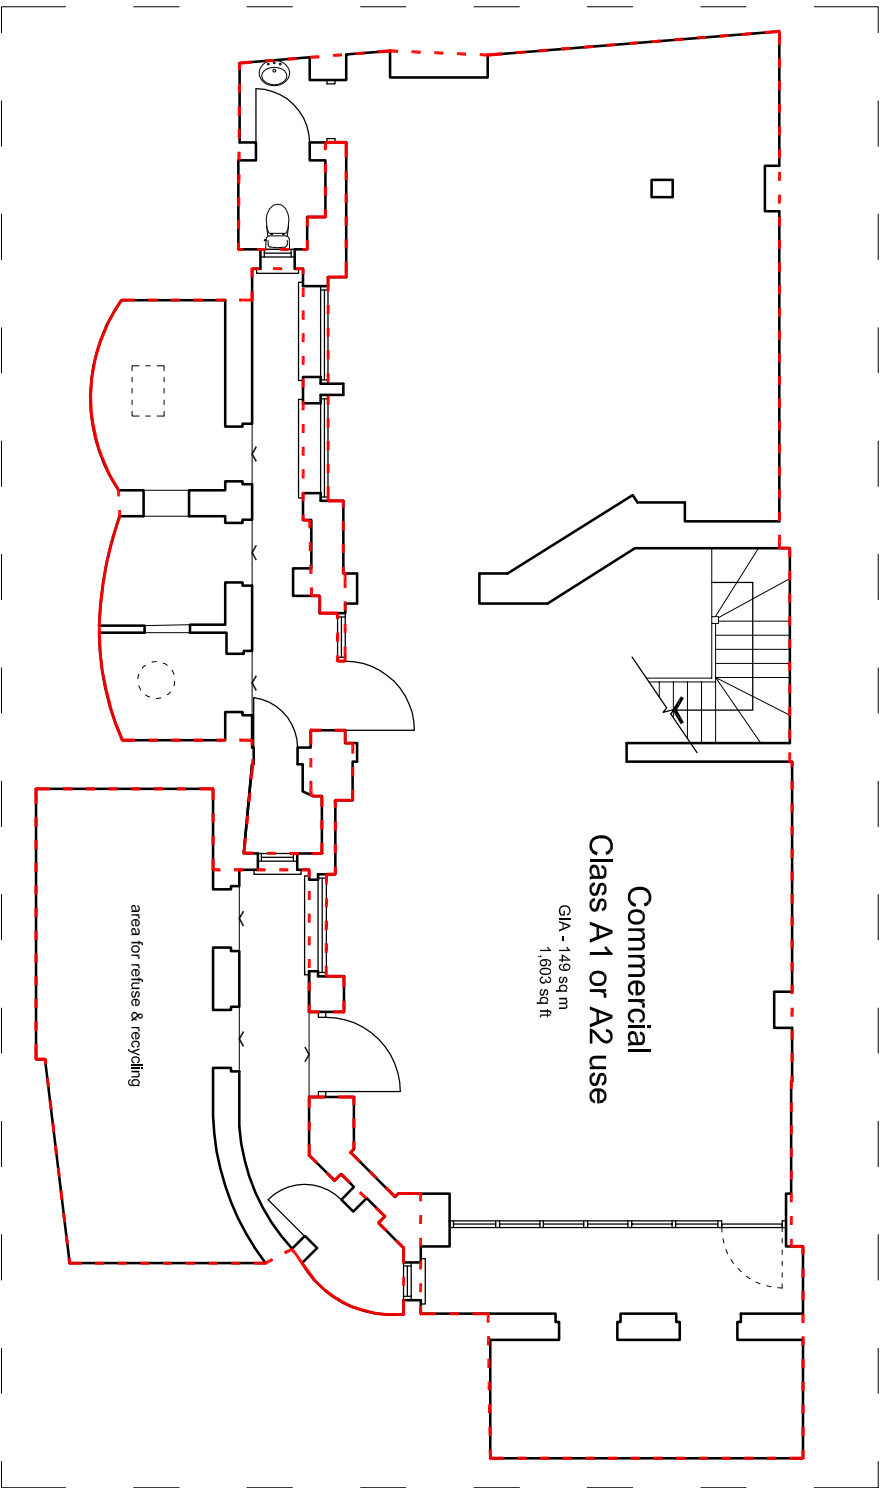

LOWER GROUND FLOOR PLAN

   

MDC
66 Bickenhall Mansions
Bickenhall Street
London W1U 6BX
t +44(0)207 486 6675
e info@mcdlondon.com
w www.mcdlondon.com

project		drawing	
4-14 CLEVELAND STREET PORTFOLIO 66/66a GOODGE STREET		PROPOSED GROUND & LOWER GROUND FLOOR PLANS	
client	drawn	checked	date
	LB	JE	18/09/2012
	scale		paper size
	1:100	@	A3
drawing no		7671 / 12	
PLANNING			