


THIS DRAWING AND CAD DATA THEREIN IS PROTECTED BY
COPYRIGHT
AND MUST NOT BE COPIED OR REPRODUCED
WITHOUT THE WRITTEN CONSENT OF
THE ARCHITECT
©
NO DIMENSIONS ARE TO BE SCALED FROM THIS DRAWING.
USE FIGURED DIMENSIONS ONLY.
ALL DIMENSIONS AND SIZES ARE TO BE CHECKED ON SITE
AND ANY DISCREPANCIES REPORTED TO THE ARCHITECT
PRIOR TO INITIATION OF ANY WORKS.

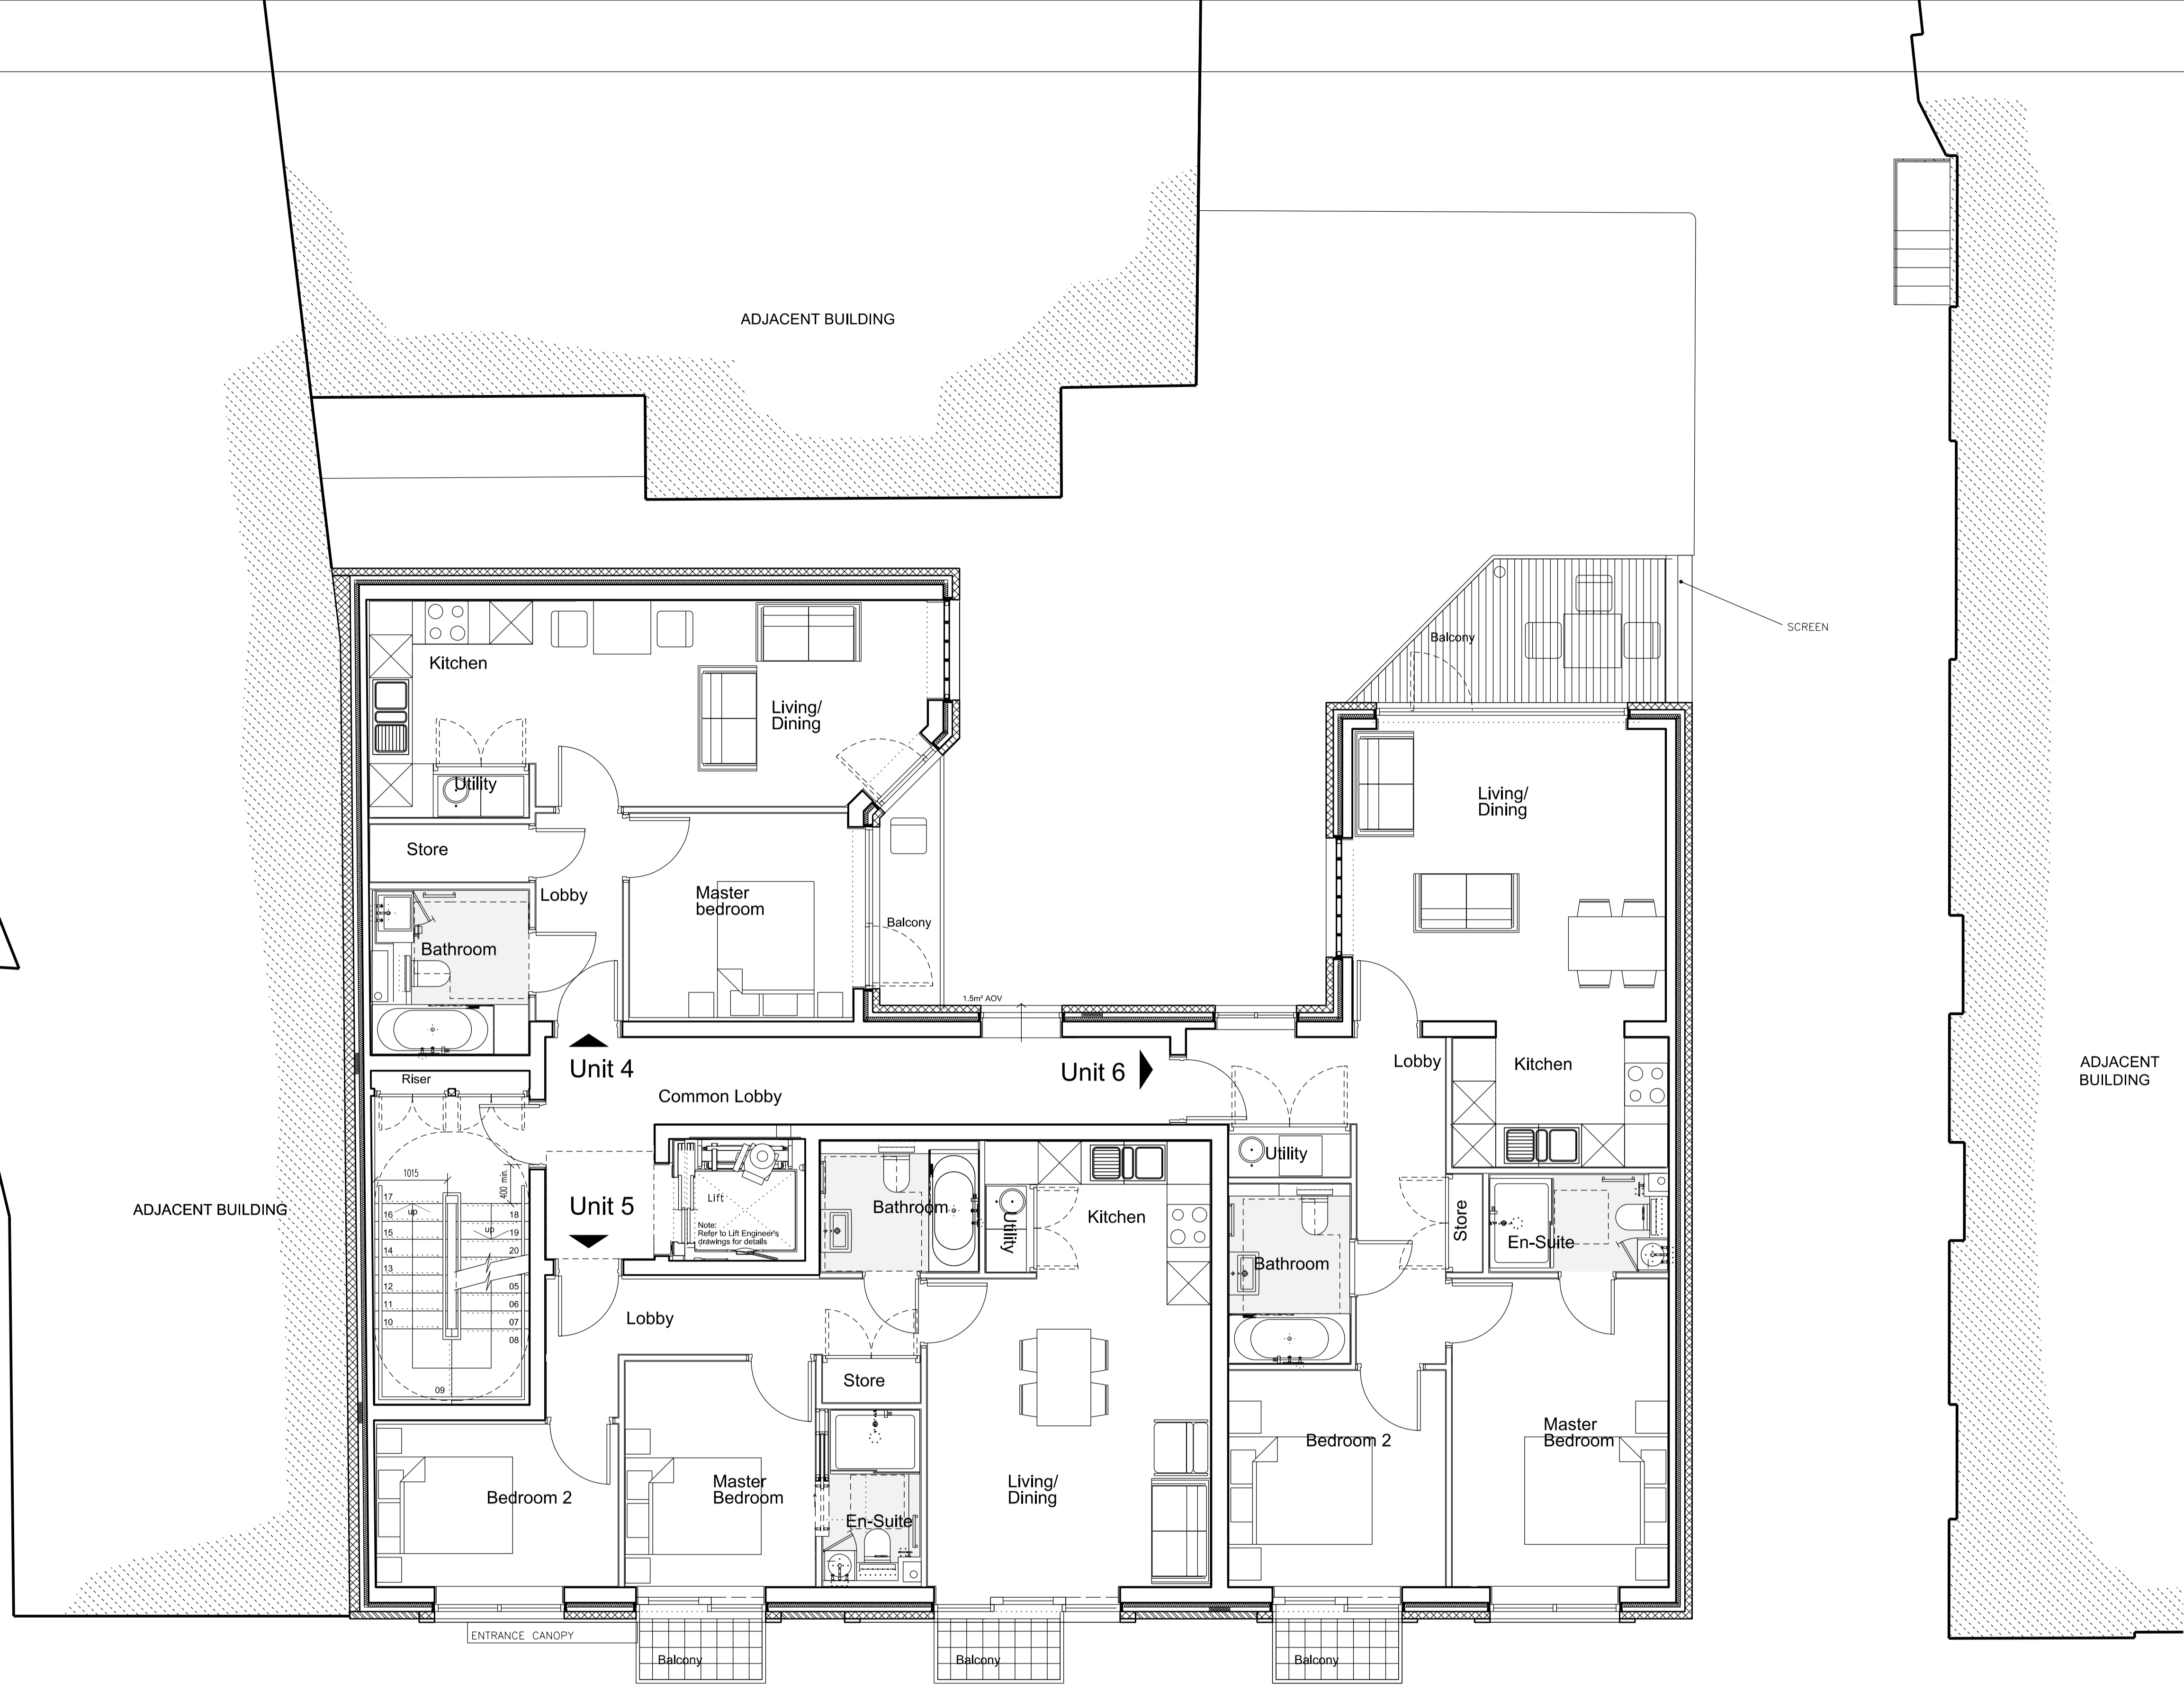

E	Planning Amendments	CG	19/09/12
D	Planning Amendments	DH	31/08/12
C	Planning Amendments	DH	10/08/12
B	Planning Amendments	DH	08/06/12
A	Incorporating Planning advice	DLG	03/06/11

Job Name

24-28 Warner Street
London, EC1

Drawing Title
1st Floor
GA Floor Plan
Proposed

Status

Date 30/04/12 DH Sheet By Scale @ Size 1:50@A1

Job Number 3001 Code (P) Drawing Number 013 Rev E

ARC Design Partnership LLP
601 International House
223 Regent Street
London W1B 2QD

t +44 (0)20 8890 3213
studio@arcdesignllp.com