


THIS DRAWING AND CAD DATA THEREIN IS PROTECTED BY  
COPYRIGHT  
AND MUST NOT BE COPIED OR REPRODUCED  
WITHOUT THE WRITTEN CONSENT OF  
THE ARCHITECT  
©  
NO DIMENSIONS ARE TO BE SCALED FROM THIS DRAWING.  
USE FIGURED DIMENSIONS ONLY.  
ALL DIMENSIONS AND SIZES ARE TO BE CHECKED ON SITE  
AND ANY DISCREPANCIES REPORTED TO THE ARCHITECT  
PRIOR TO INITIATION OF ANY WORKS.

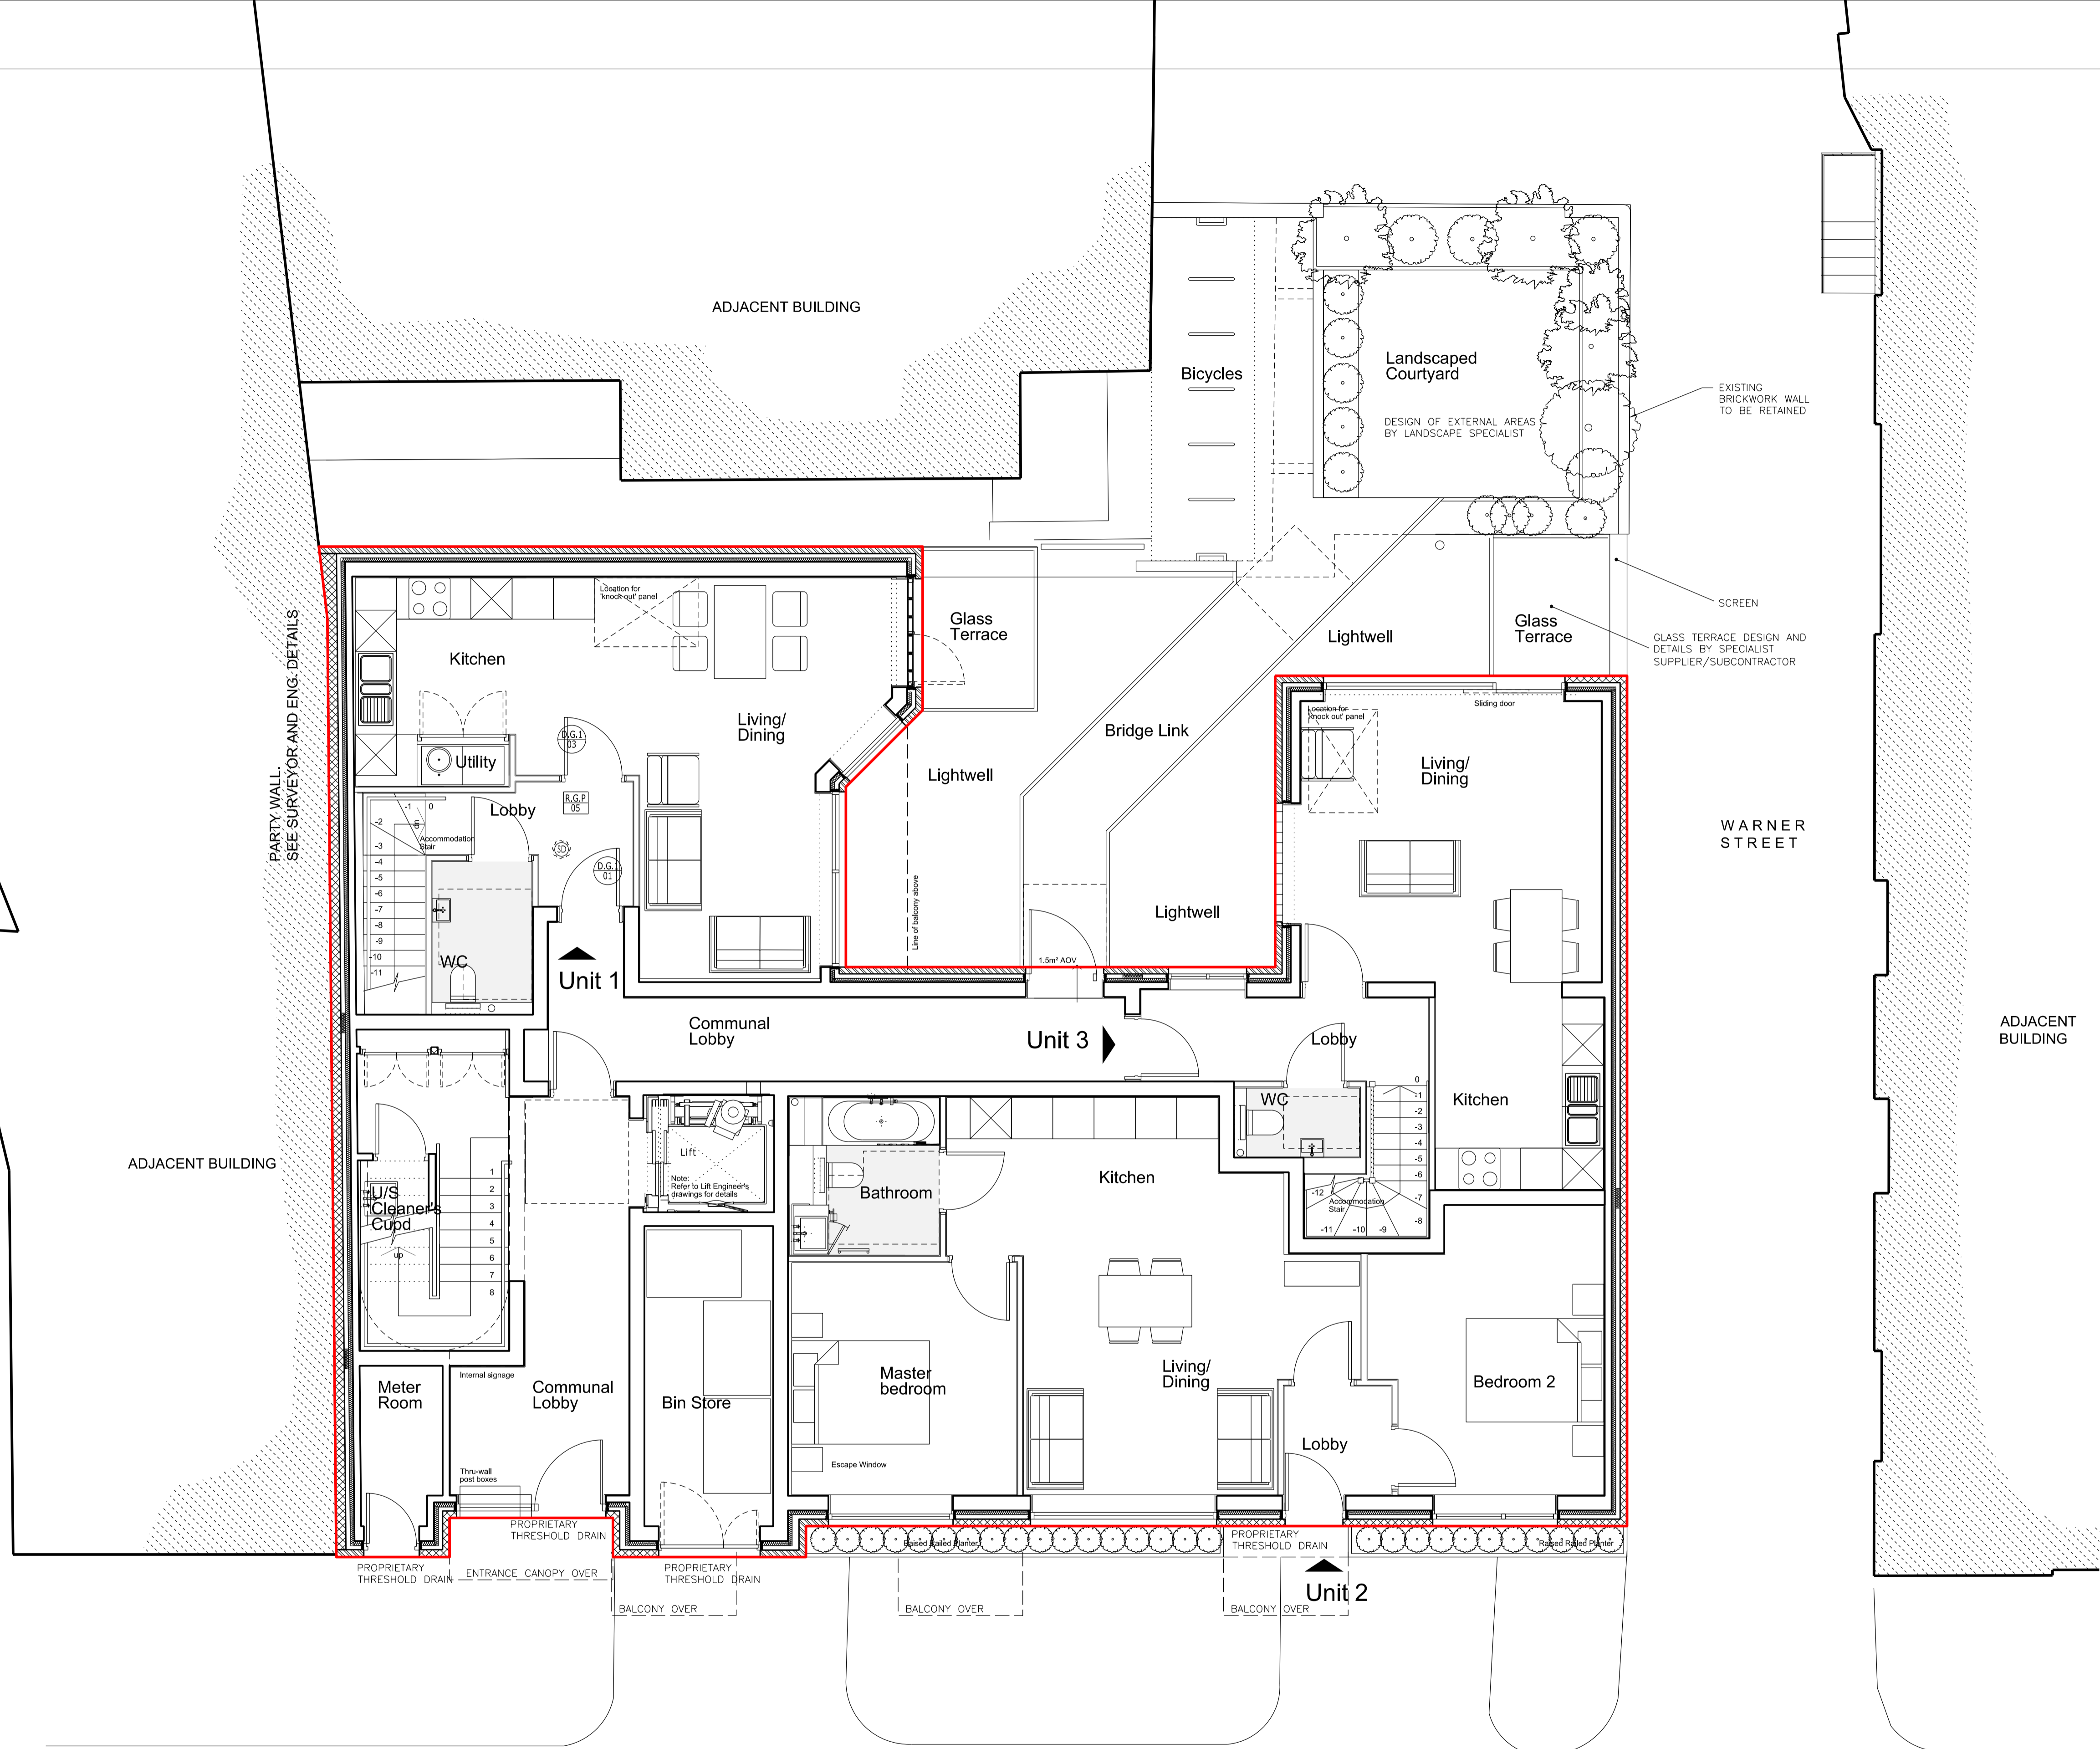

GG	Planning Amendments	GG	16/09/12
F	Planning Amendments	DH	30/06/12
C	Planning Amendments	DH	10/06/12
B	Planning Amendments	DH	08/05/12
A	External ramp gradient added	DLG	26/07/11
	Unit 2 changed to 2 bed self-contained	DLG	25/07/11
	& S90 update to main entrance	DLG	22/06/11
	Incorporating Planning advice	DLG	22/06/11

Job Name: 24-28 Warner Street  
London, EC1

Drawing Title: Ground Floor  
GA Floor Plan  
Proposed

Status: \_\_\_\_\_

Date: 30/04/12  
Sheet By: DH  
Scale @ Size: 1:50@A1

Job Number	Code	Drawing Number	Rev
3001	(P)	012	G

ARC Design Partnership LLP  
601 International House  
223 Regent Street  
London W1B 2QD

t +44 (0)20 8890 3213  
studio@arcdesignllp.com