


THIS DRAWING AND CAD DATA THEREIN IS PROTECTED BY COPYRIGHT AND MUST NOT BE COPIED OR REPRODUCED WITHOUT THE WRITTEN CONSENT OF THE ARCHITECT ©  
 NO DIMENSIONS ARE TO BE SCALED FROM THIS DRAWING. USE FIGURED DIMENSIONS ONLY. ALL DIMENSIONS AND SIZES ARE TO BE CHECKED ON SITE AND ANY DISCREPANCIES REPORTED TO THE ARCHITECT PRIOR TO INITIATION OF ANY WORKS.

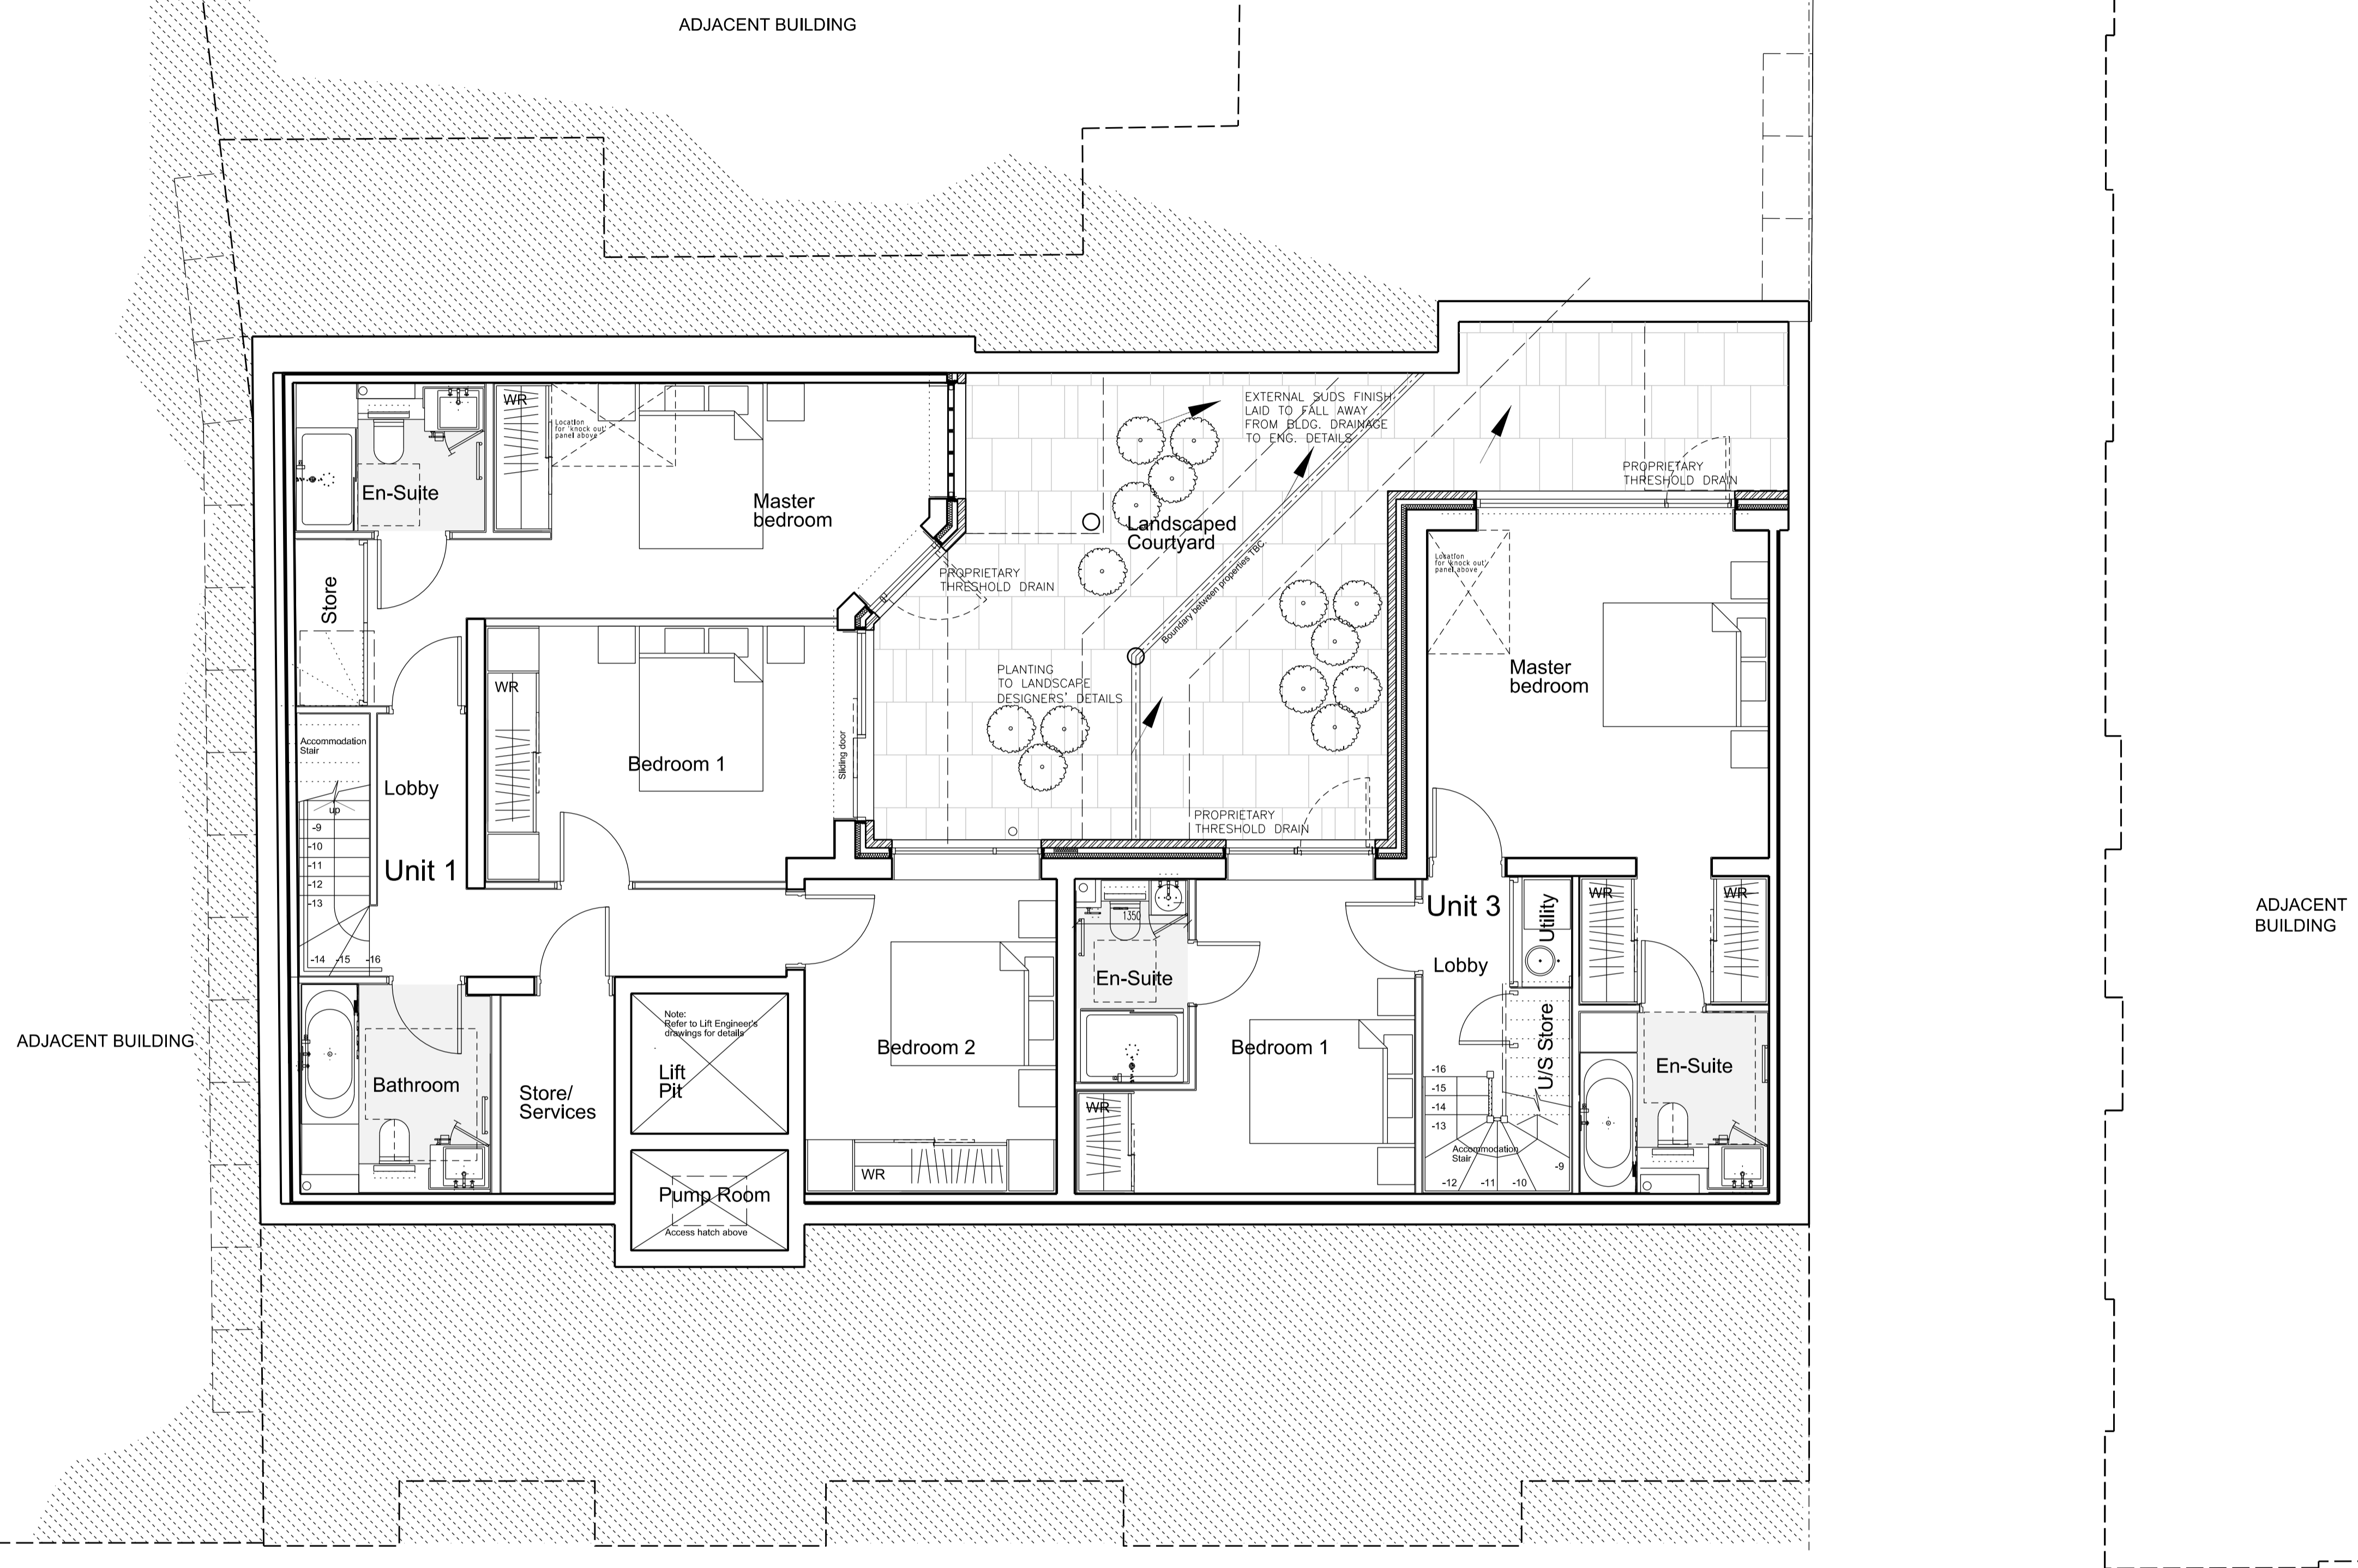

E Planning Amendments	GC 18/08/12
D Planning Amendments	DH 31/08/12
C Planning Amendments	DH 10/08/12
B Planning Amendments	DH 08/06/12
A Incorporating Planning advice	DLG 22/06/11

Job Name  
 24-28 Warner Street  
 London, EC1

Drawing Title  
 Lower Ground Floor  
 GA Floor Plan  
 Proposed

Status

Date 30/04/12  
 Sheet By DH  
 Scale @ Size 1:50@A1

Job Number	Code	Drawing Number	Rev
3001		(P) 011	E

ARC Design Partnership LLP  
 601 International House  
 223 Regent Street  
 London W1B 2QD

t +44 (0)20 8890 3213  
 studio@arcdesignllp.com