


General Note:
A post demolition survey of the existing building has not yet been carried out. Hawkins\Brown can take no responsibility for the accuracy of survey information on this drawing as the survey is provided by others. A check survey to confirm the setting out requirements should be carried out prior to starting construction work on site.
Any setting out dimensions included on these drawings are based on information regarding the existing building provided by others.

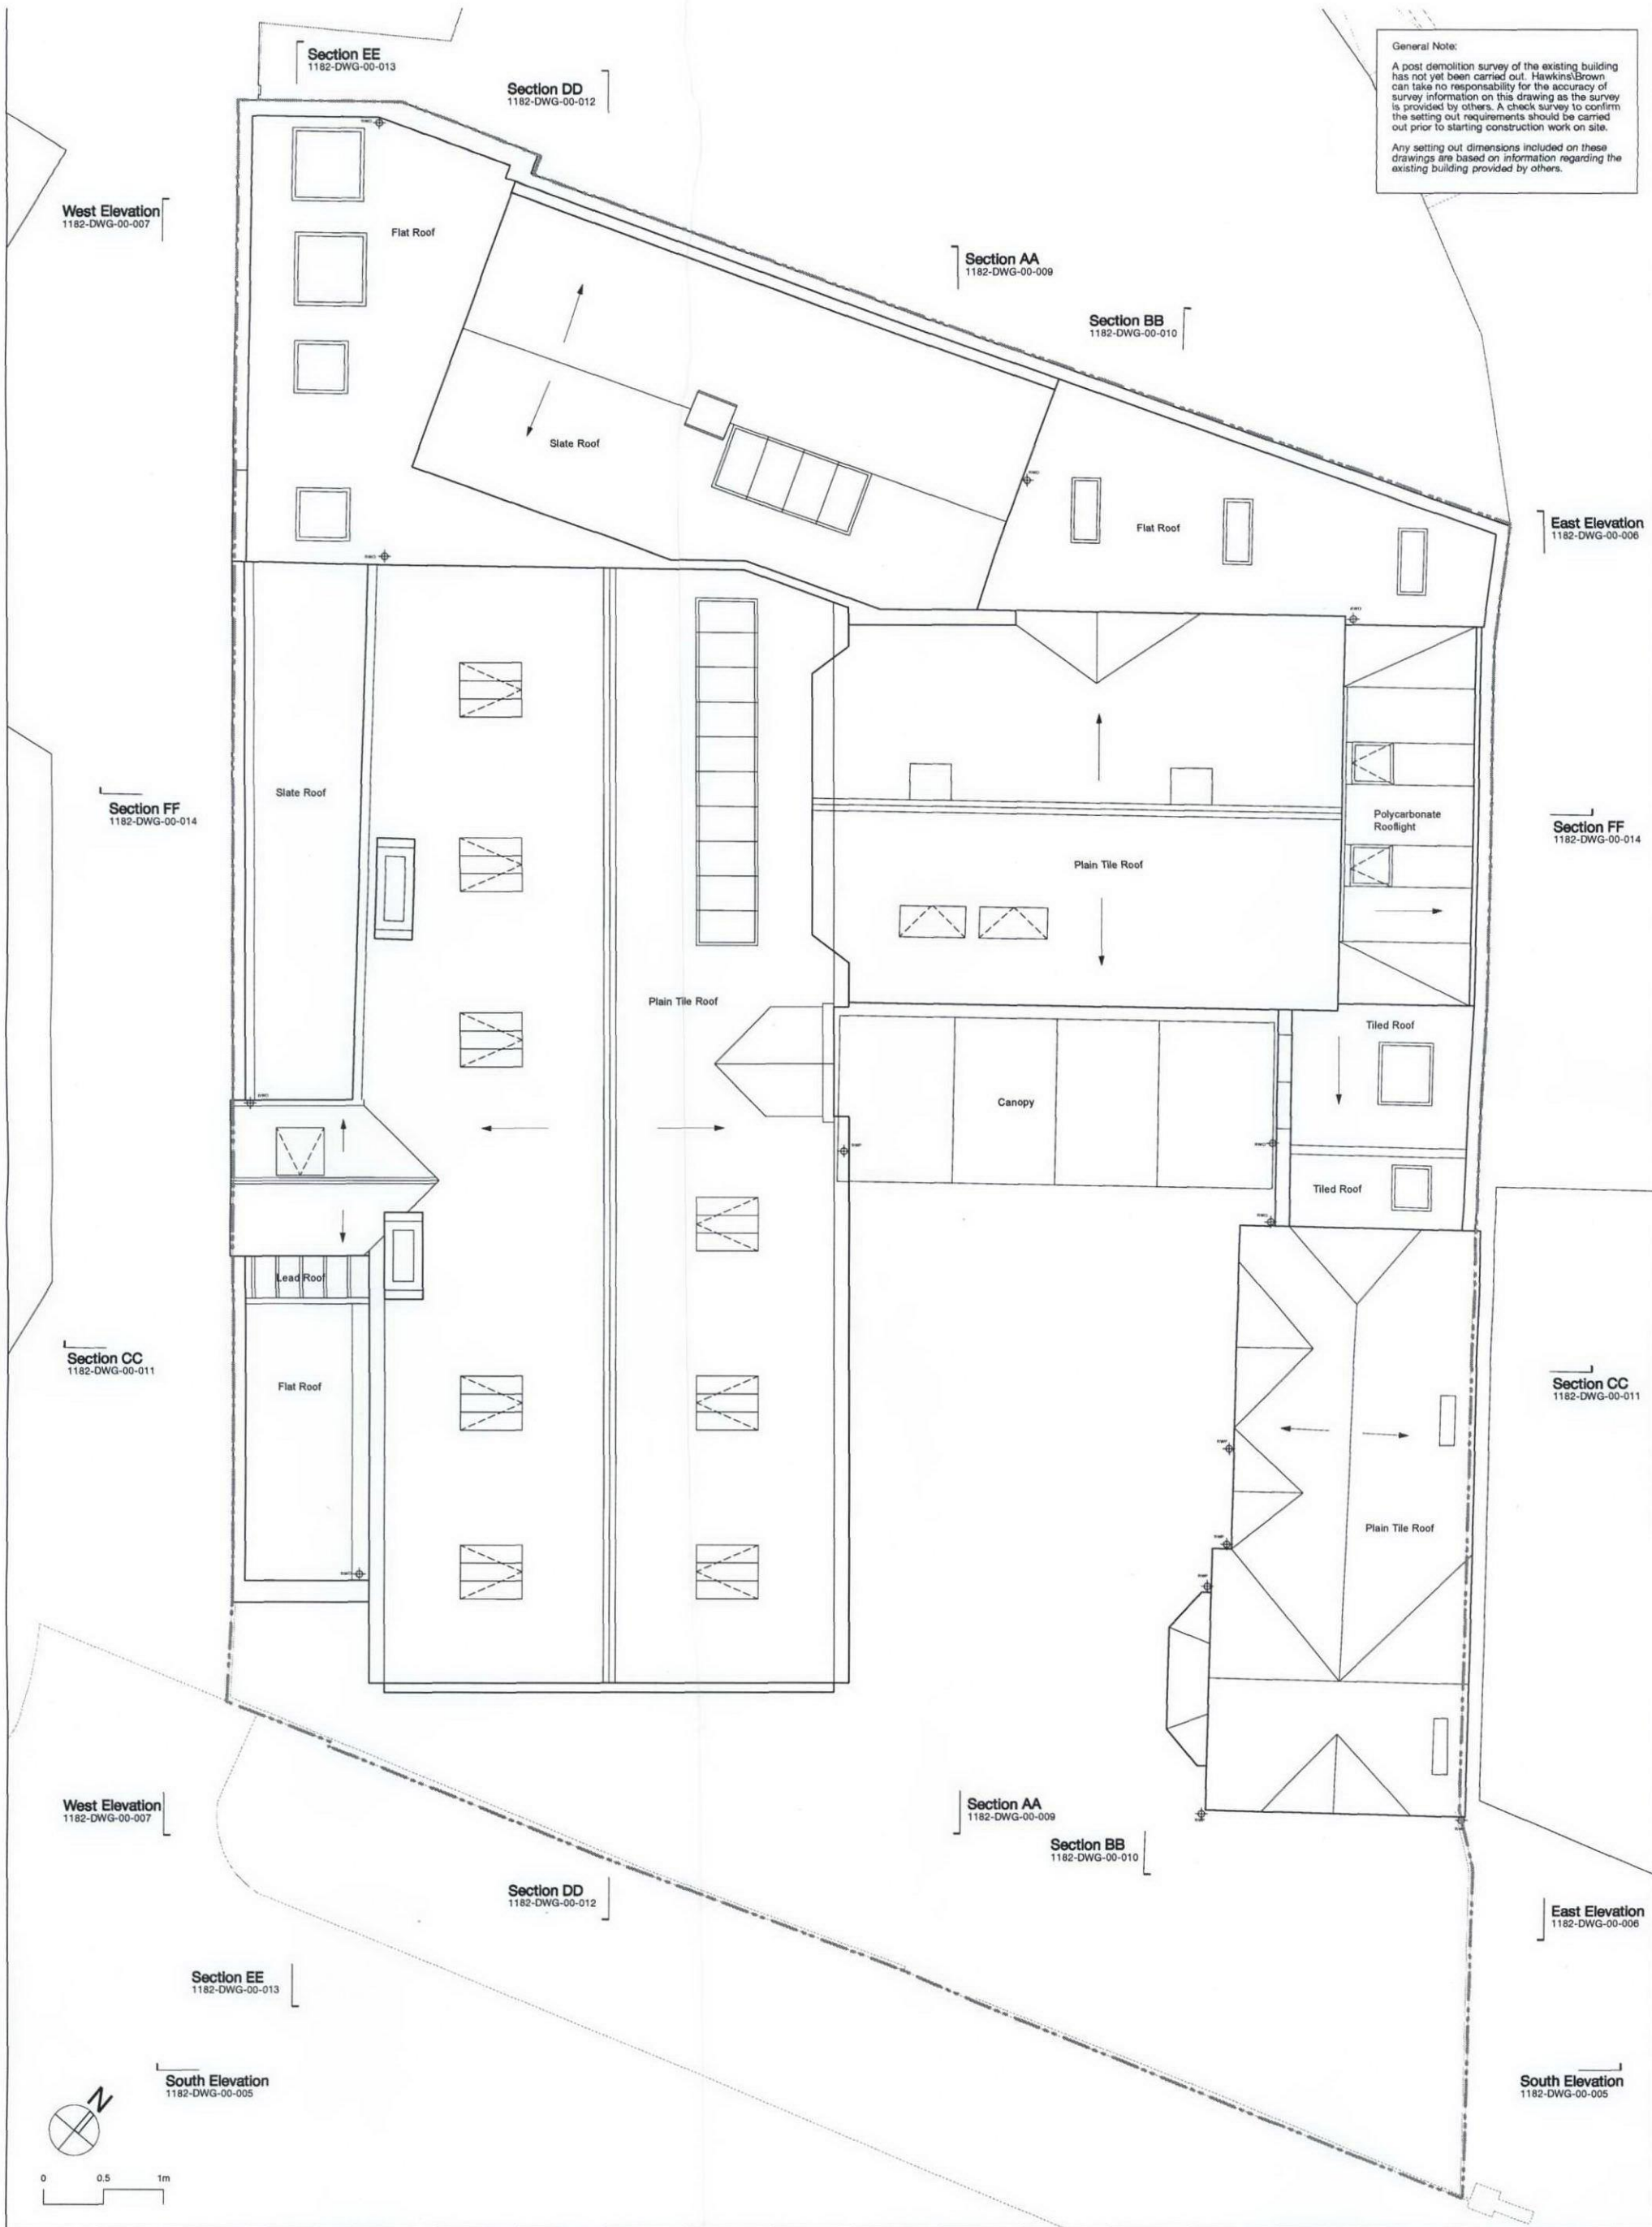

Revisions			Copyright Hawkins\Brown Architects No implied license exists. This drawing should not be used to calculate areas for the purposes of valuation. Do not scale this drawing. All dimensions to be checked on site by the contractor and such dimensions to be their responsibility. All work must comply with relevant British Standards and Building Regulations requirements. Drawing errors and omissions to be reported to the architect.	Scale at A1 (A3) 1:50 (1:100)	Date JUNE 2012	Project Emmanuel C of E School Mill Lane NW6 1NA	Hawkins\Brown	
Revision T1	Date 16.06.12	Comment Tender Issue		Job Number 1182	Status TENDER	Drawing Existing Roof Plan	60 Bastwick Street mail@hawkinsbrown.co.uk London EC1V 3TN hawkinsbrown.co.uk 020 7336 8030t www. 020 7336 8851f hawkinsbrown.co.uk	
				Drawn by OT	Checked by JM		Drawing No. 1182_DWG_00_004	Rev T1