



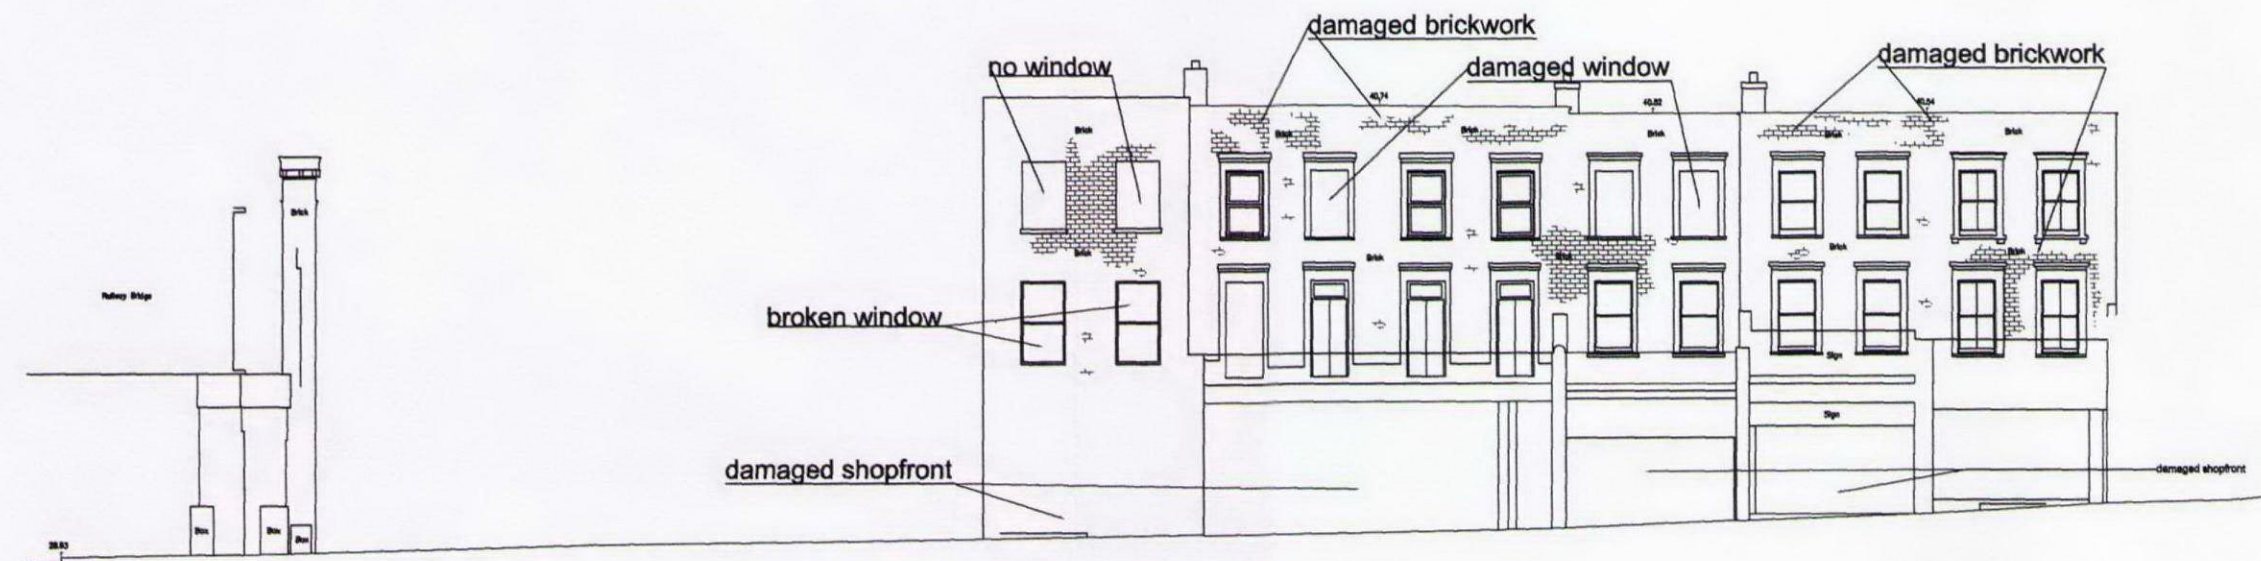

EXISTING - FRONT ELEVATION




IMAGES OF EXISTING BUILDING FAÇADE

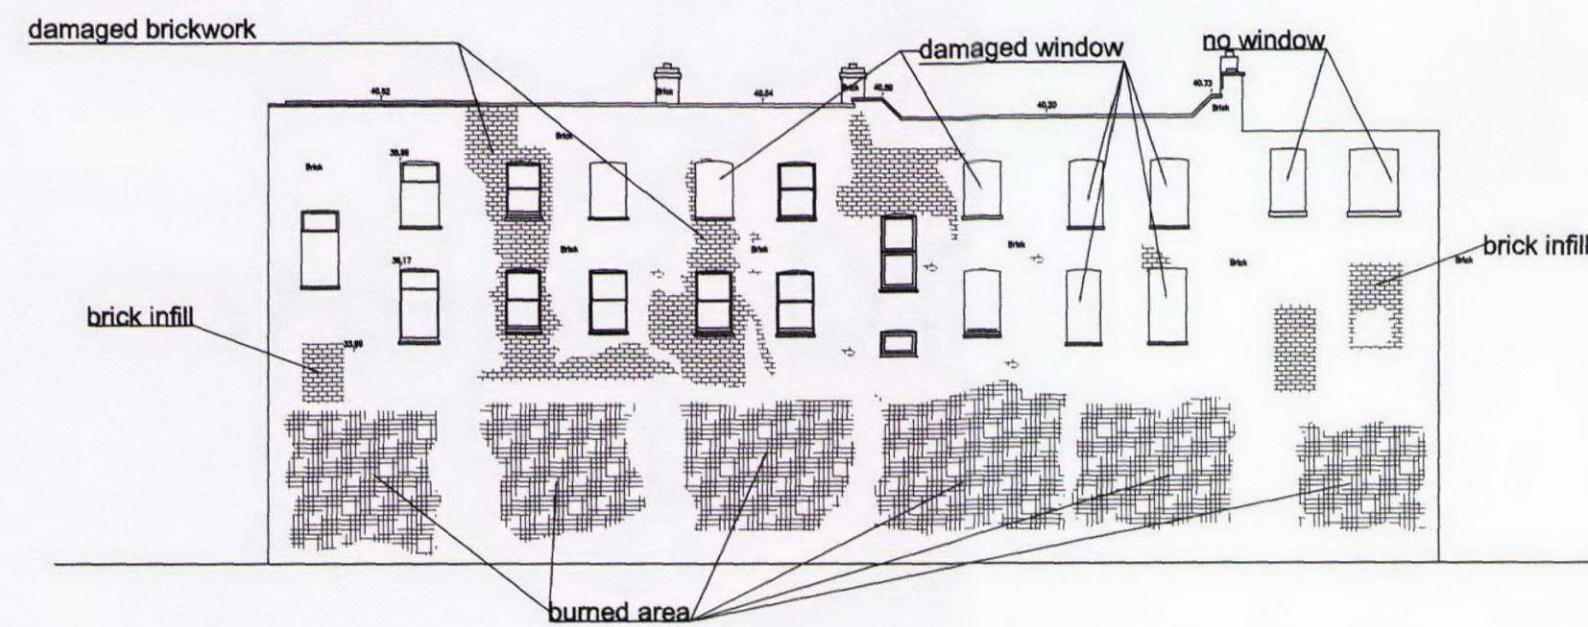

EXISTING - REAR ELEVATION




IMAGES OF EXISTING BUILDING FAÇADE

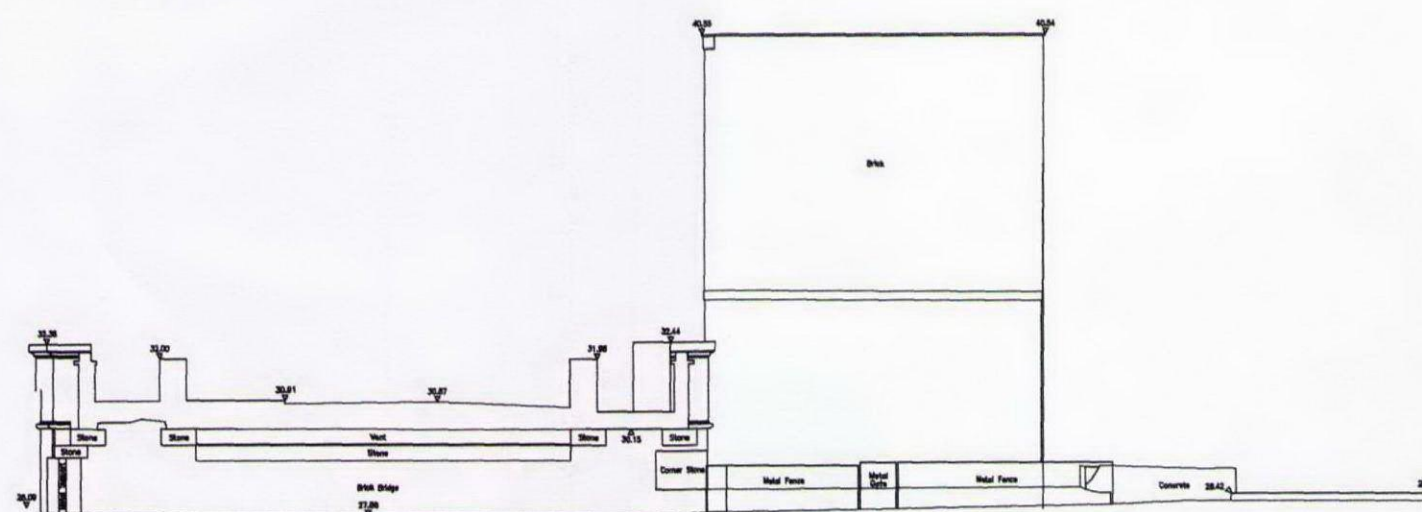

EXISTING - SIDE ELEVATION



IMAGES OF EXISTING BUILDING FAÇADE

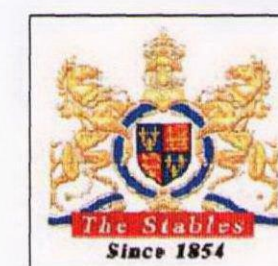

STANLEY SIDINGS LTD.
UNIT 7
JAMES CAMERON HOUSE
12 CASTLEHAVEN ROAD
LONDON NW1 8QW
T 020.7428.9996
F 020.7267.8923

Scale	1:200@A2
Date	04.03.2009
File Ref.	Chalk Farm Road

EXISTING FAÇADE	
Drawing no.	DWG 001