



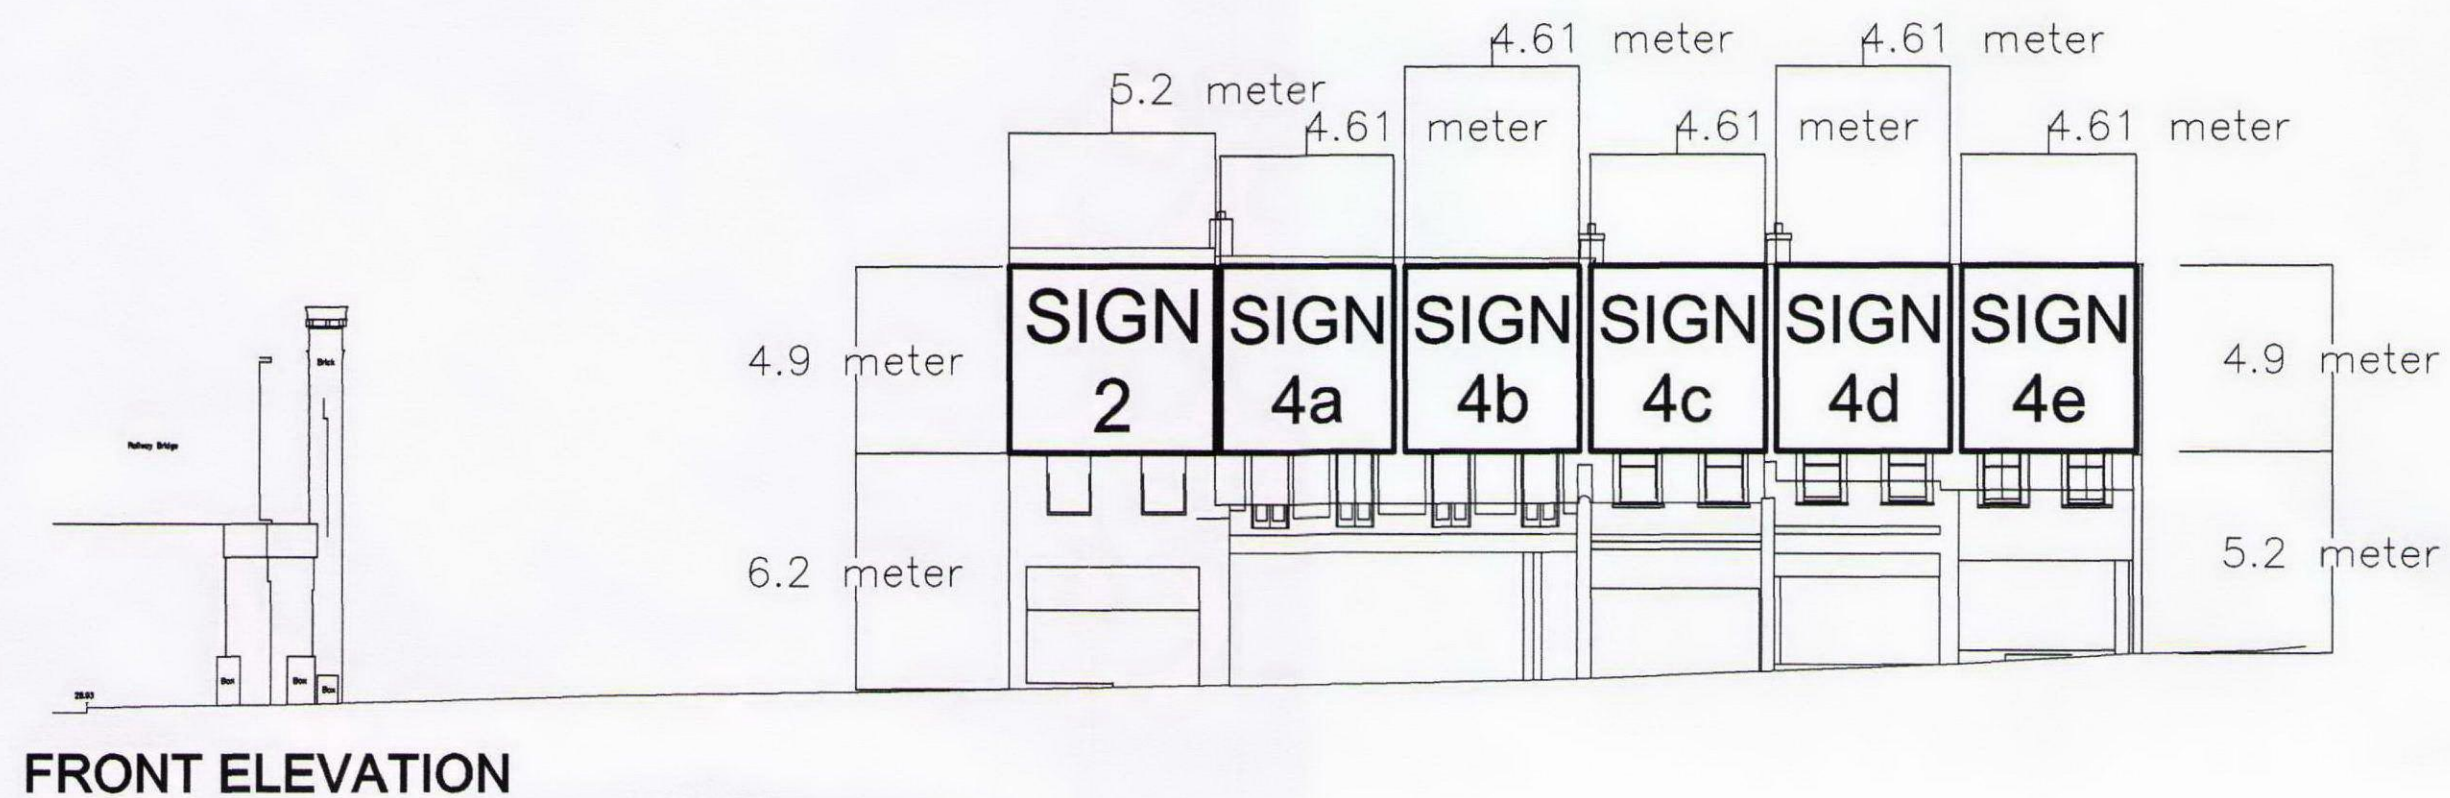


SIGN 2

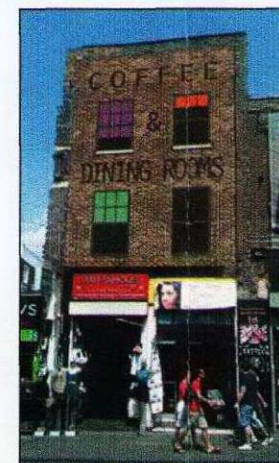

SIGN 4a,b,c,d,e



IMAGES OF PROPOSED SIGNAGE

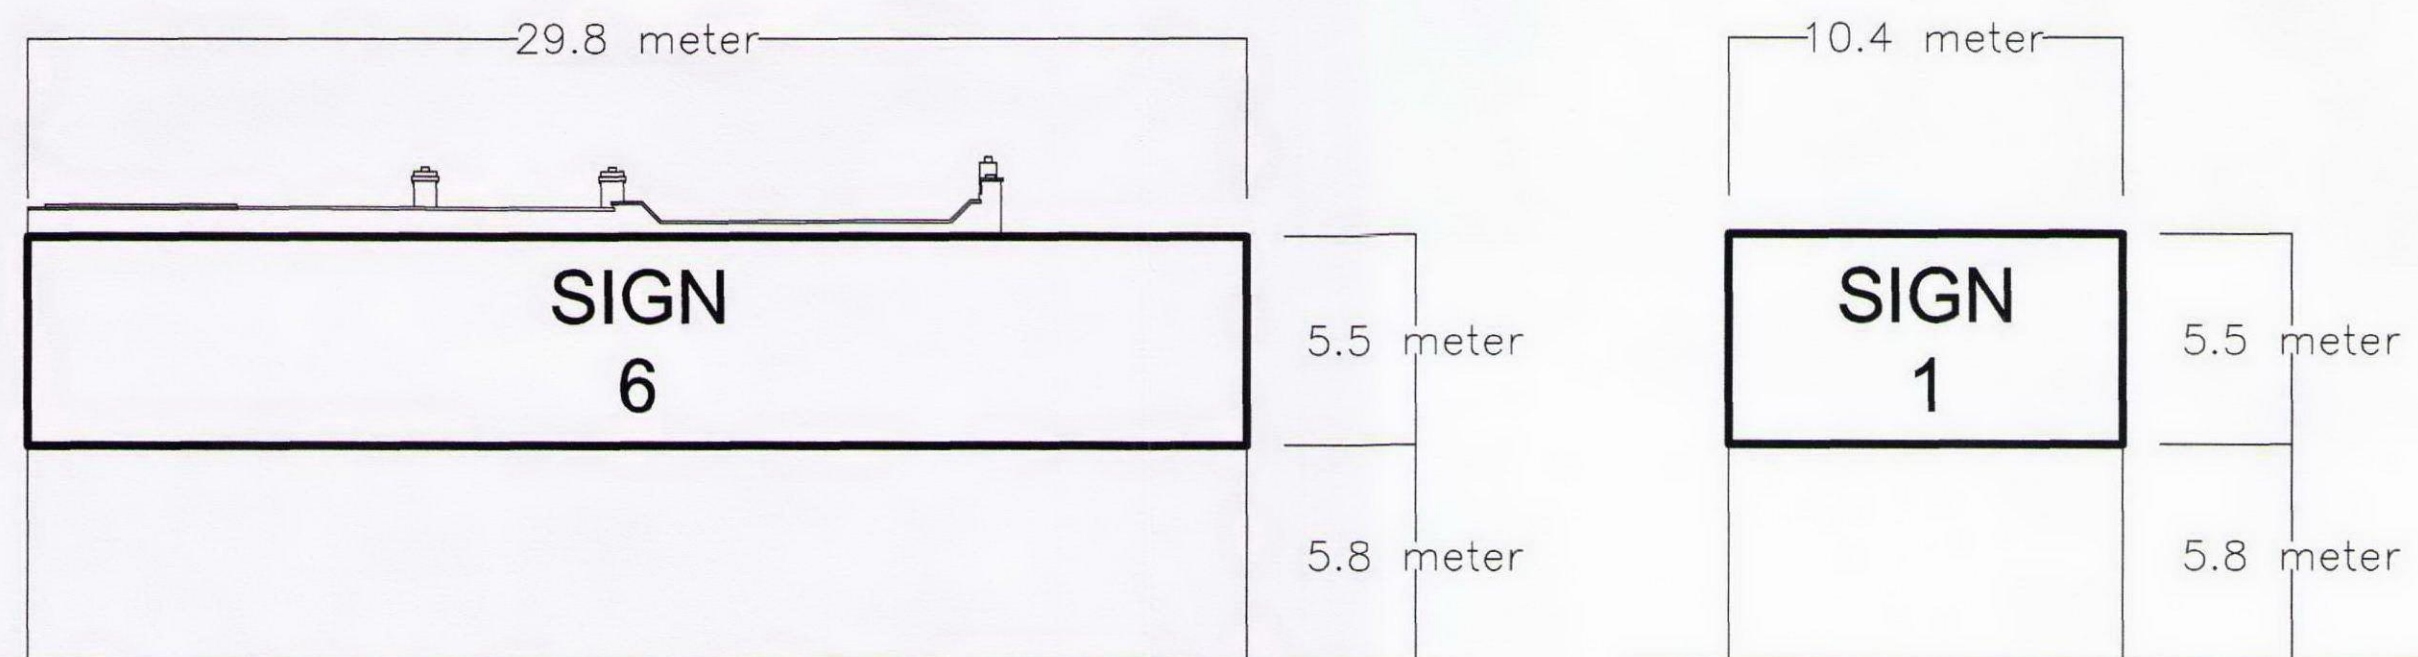

SIGN 6




SIGN 1



IMAGES OF CURRENT SIGNAGE

REAR ELEVATION

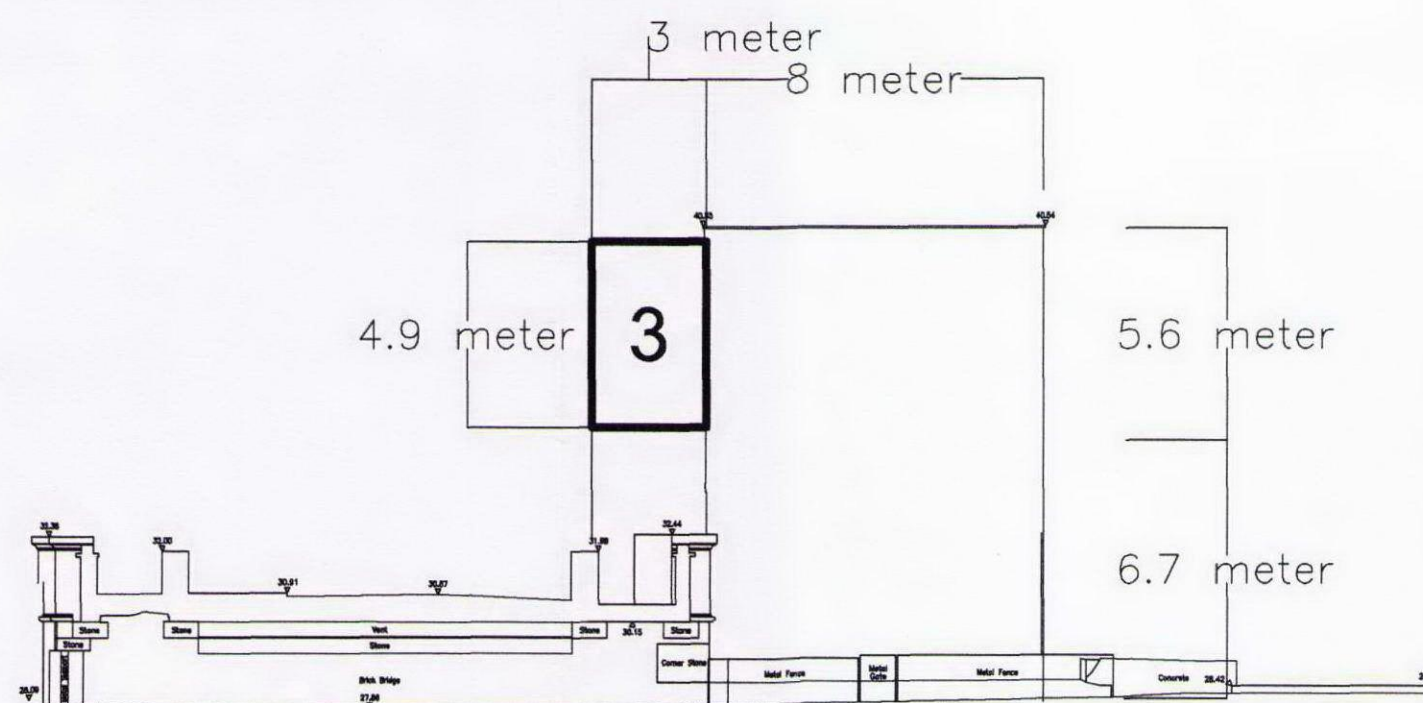

SIGN 3



IMAGES OF PROPOSED SIGNAGE



STANLEY SIDINGS LTD.
UNIT 7
JAMES CAMERON HOUSE
12 CASTLEHAVEN ROAD
LONDON NW1 8QW
T 020.7428.9996
F 020.7267.8923

Scale	1:200@A2
Date	04.06.2012
File Ref.	Chalk Farm Road

PROPOSED & CURRENT SIGNAGE

Drawing no.	DWG 002
-------------	---------