


RECEIVED
24 AUG 2012

NOTES


P B A

PETER BROWN ASSOCIATES
Architectural Consultants
5TH Floor
22 Arlington St
St James
London SW1 1RD
Tel: 0203 205 2104

JOB: **6 HEATH ST.,
LONDON NW3 6TE**
DRAWING: **FRONT ELEV'N & SEC'N
A - A AS EXISTING**
SCALE: **1:50** DATE: **July 12**
DRAWING No. **12/08 /02**

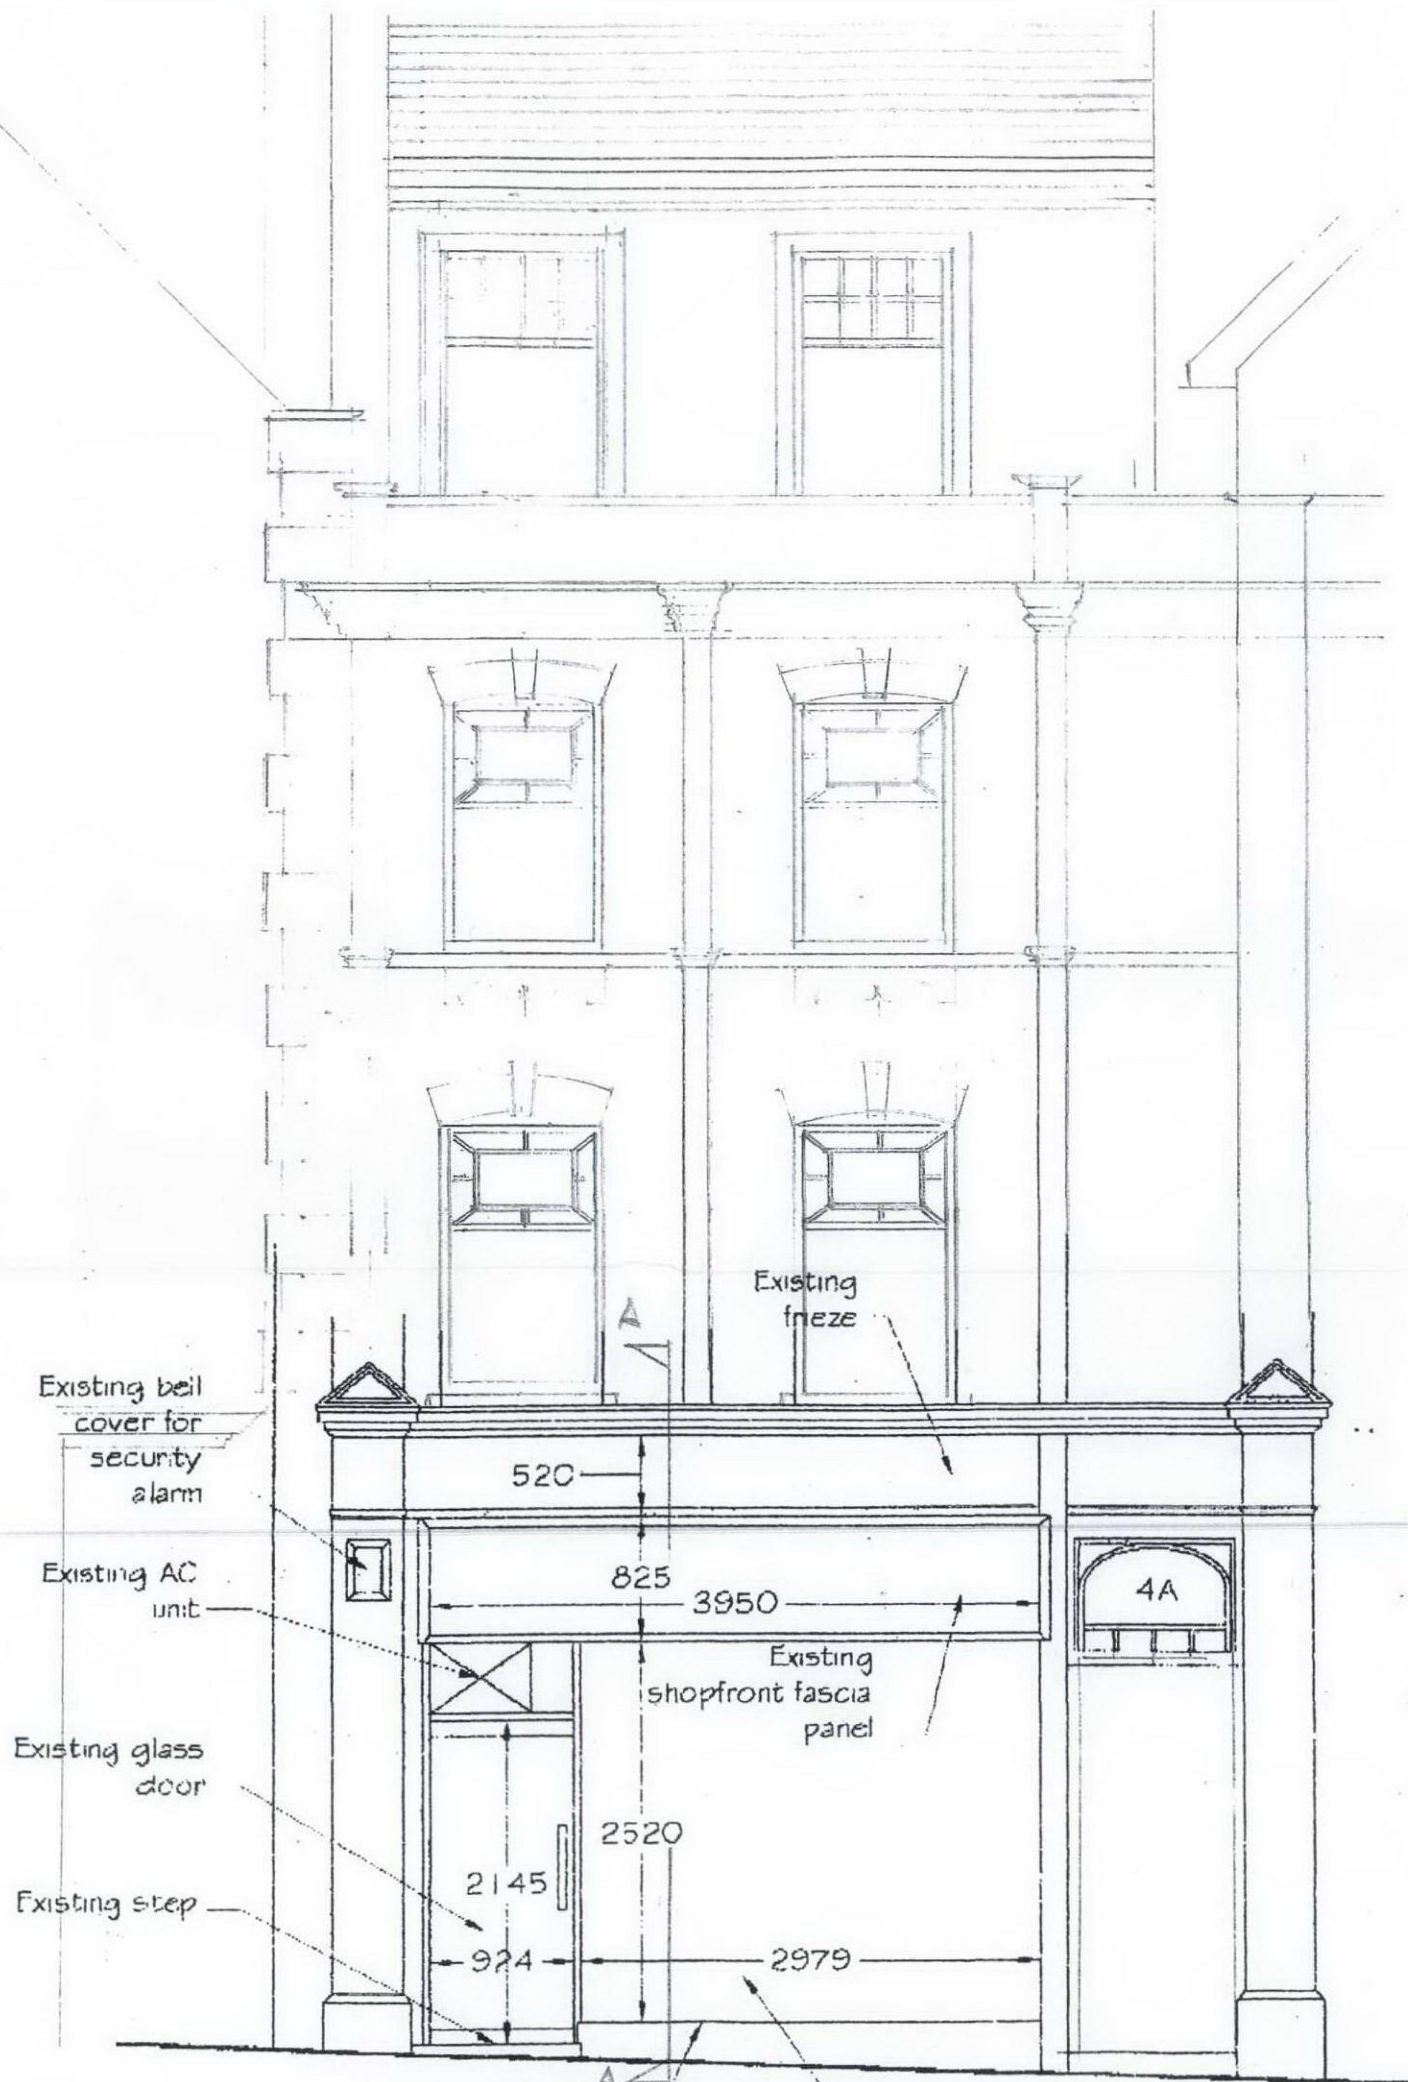

FRONT ELEVATION AS EXISTING

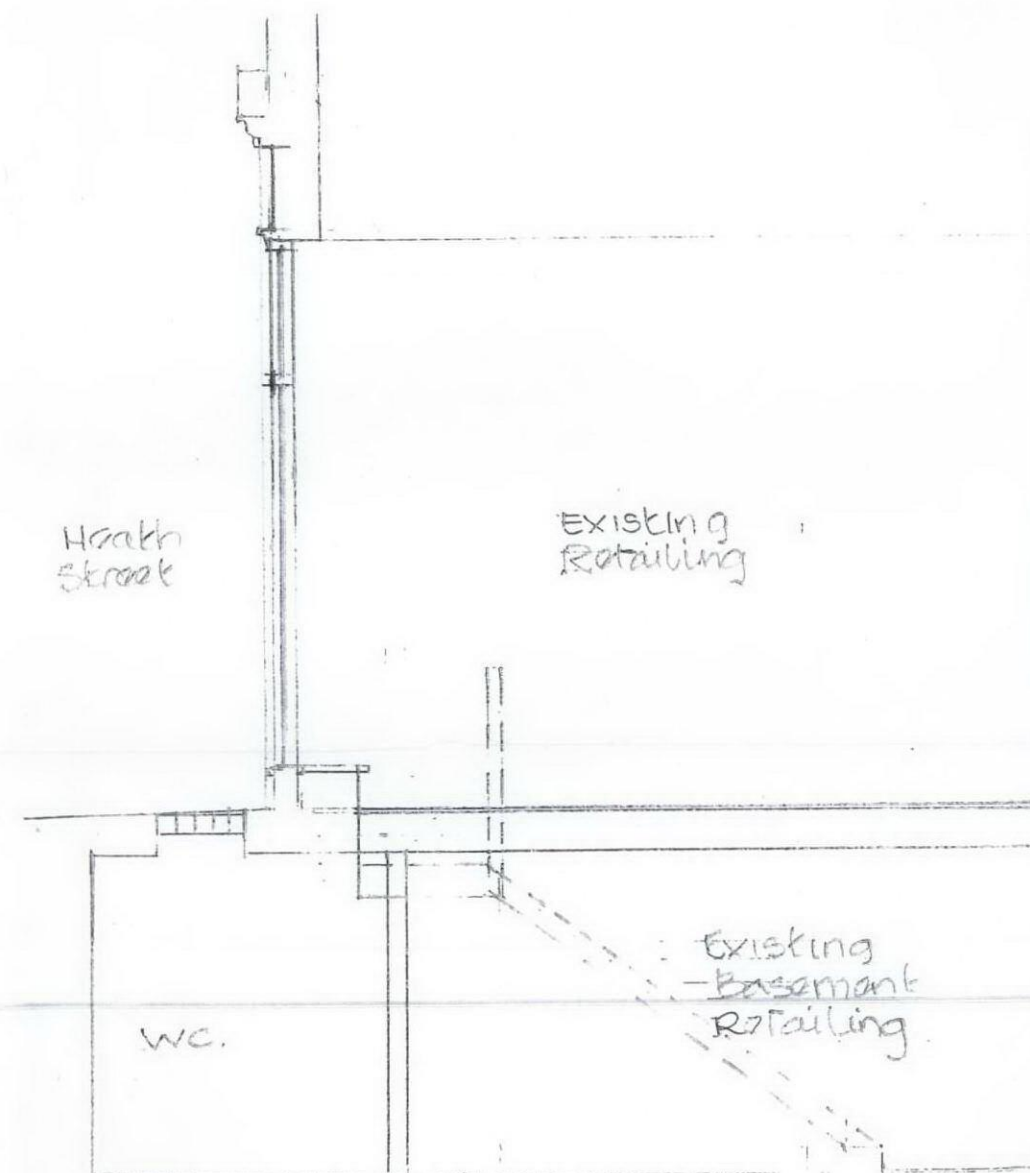

SECTION A - A