

Notes :


1. This drawing and the following notes to be read in conjunction with all relevant Architects, Engineers & Specialist drawings and specifications.



Front Elevation
scale 1:50




Rear Elevation
scale 1:50

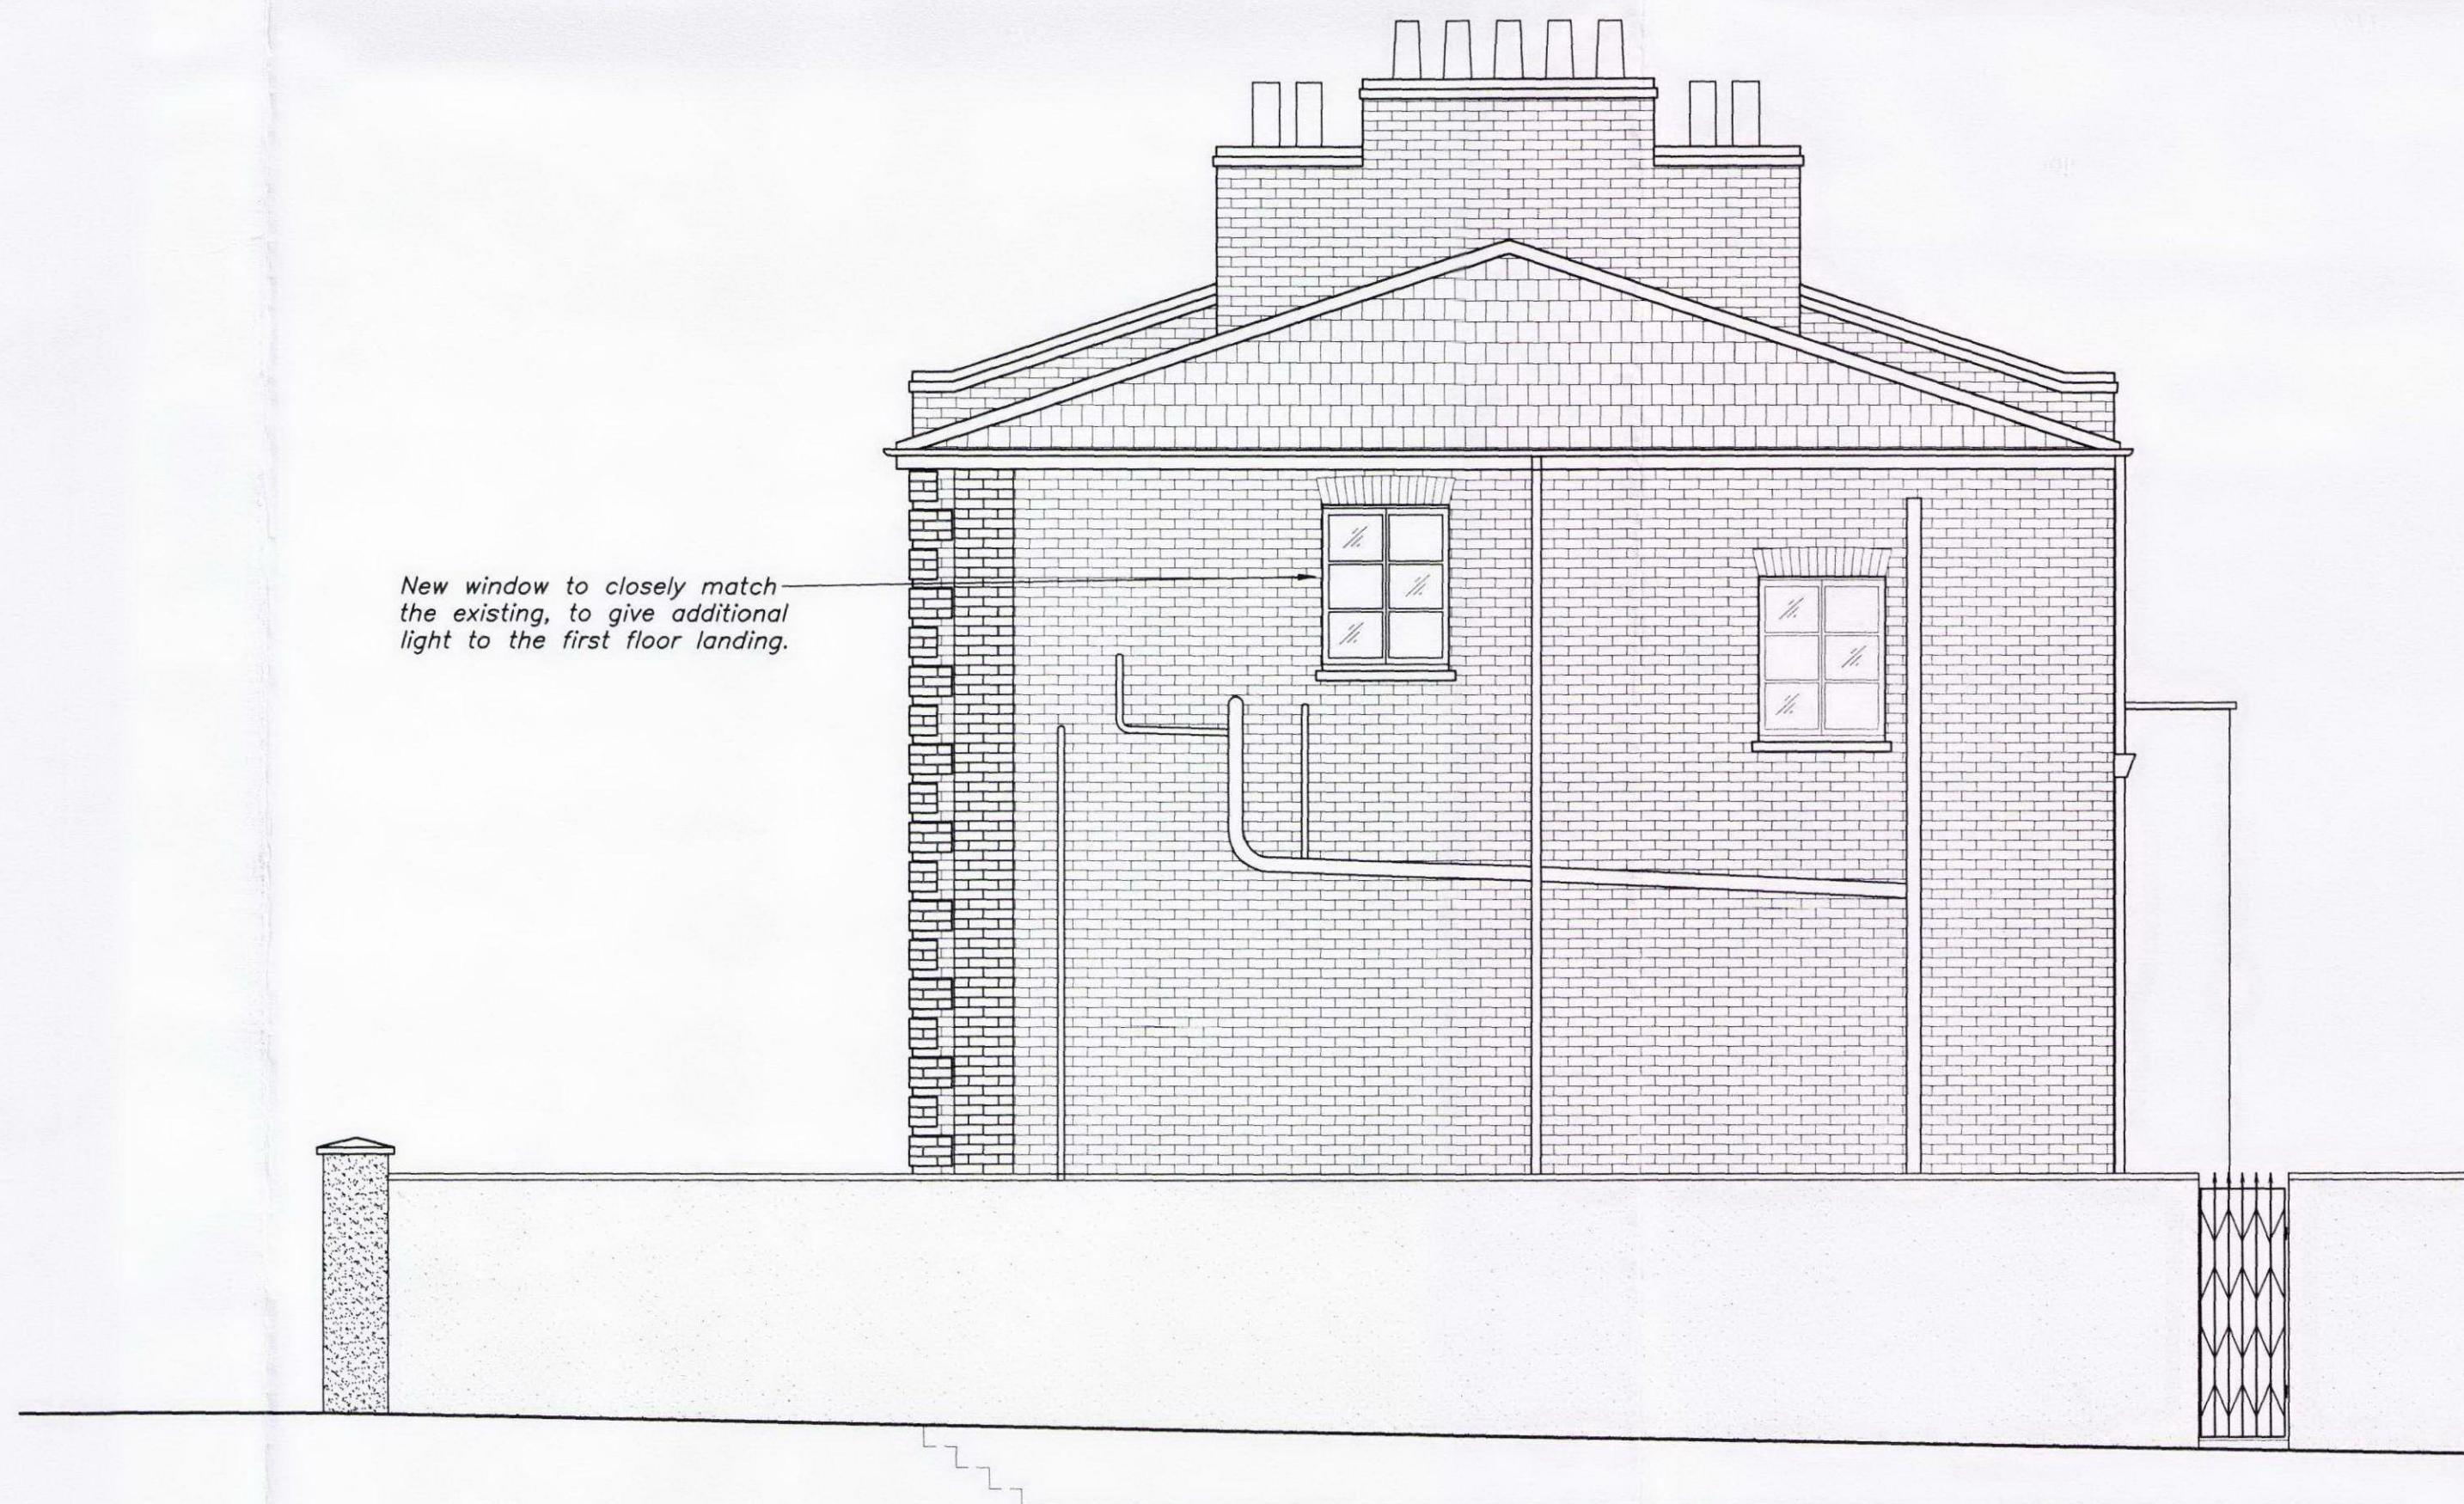

Side Elevation
scale 1:50

| Rev | Date | Comment |
|-----|----------|-------------------------------------|
| B. | 06.09.12 | ISSUED FOR NEW PLANNING APPLICATION |
| A. | 23.03.12 | ISSUED FOR PLANNING APPROVAL |
| . | 09.12.11 | ISSUED FOR CLIENTS COMMENTS |

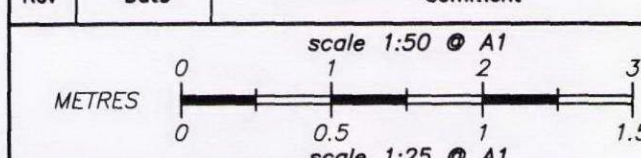

clive adams associates ltd

Consulting Engineers
15 The Parade, Harold Park,
Romford, Essex, RM3 0AQ.
Telephone: (01708)344344 Facsimile: (01708)349606
E-mail address: design@cliveaa.com

Project
*19 Marquis Road
Camden, London*

Title
Proposed Elevations

| Drawn | Checked | Date | Scale |
|------------|---------|---------|-------|
| P.S.K. | C.I.A. | Dec '11 | 1:50 |
| Drawing No | Rev | | |
| 7033-06 | B. | | |

Cad File: \Network\Drawings\Miscellaneous\