


Do not scale from this drawing. Verify all dimensions on site. Drawing should be read in conjunction with information from all other design consultants and contractors. All drawings in digital format are for reference only, paper copies are available on request.

## CONSTRUCTION

© Maccreanor Lavington Architects

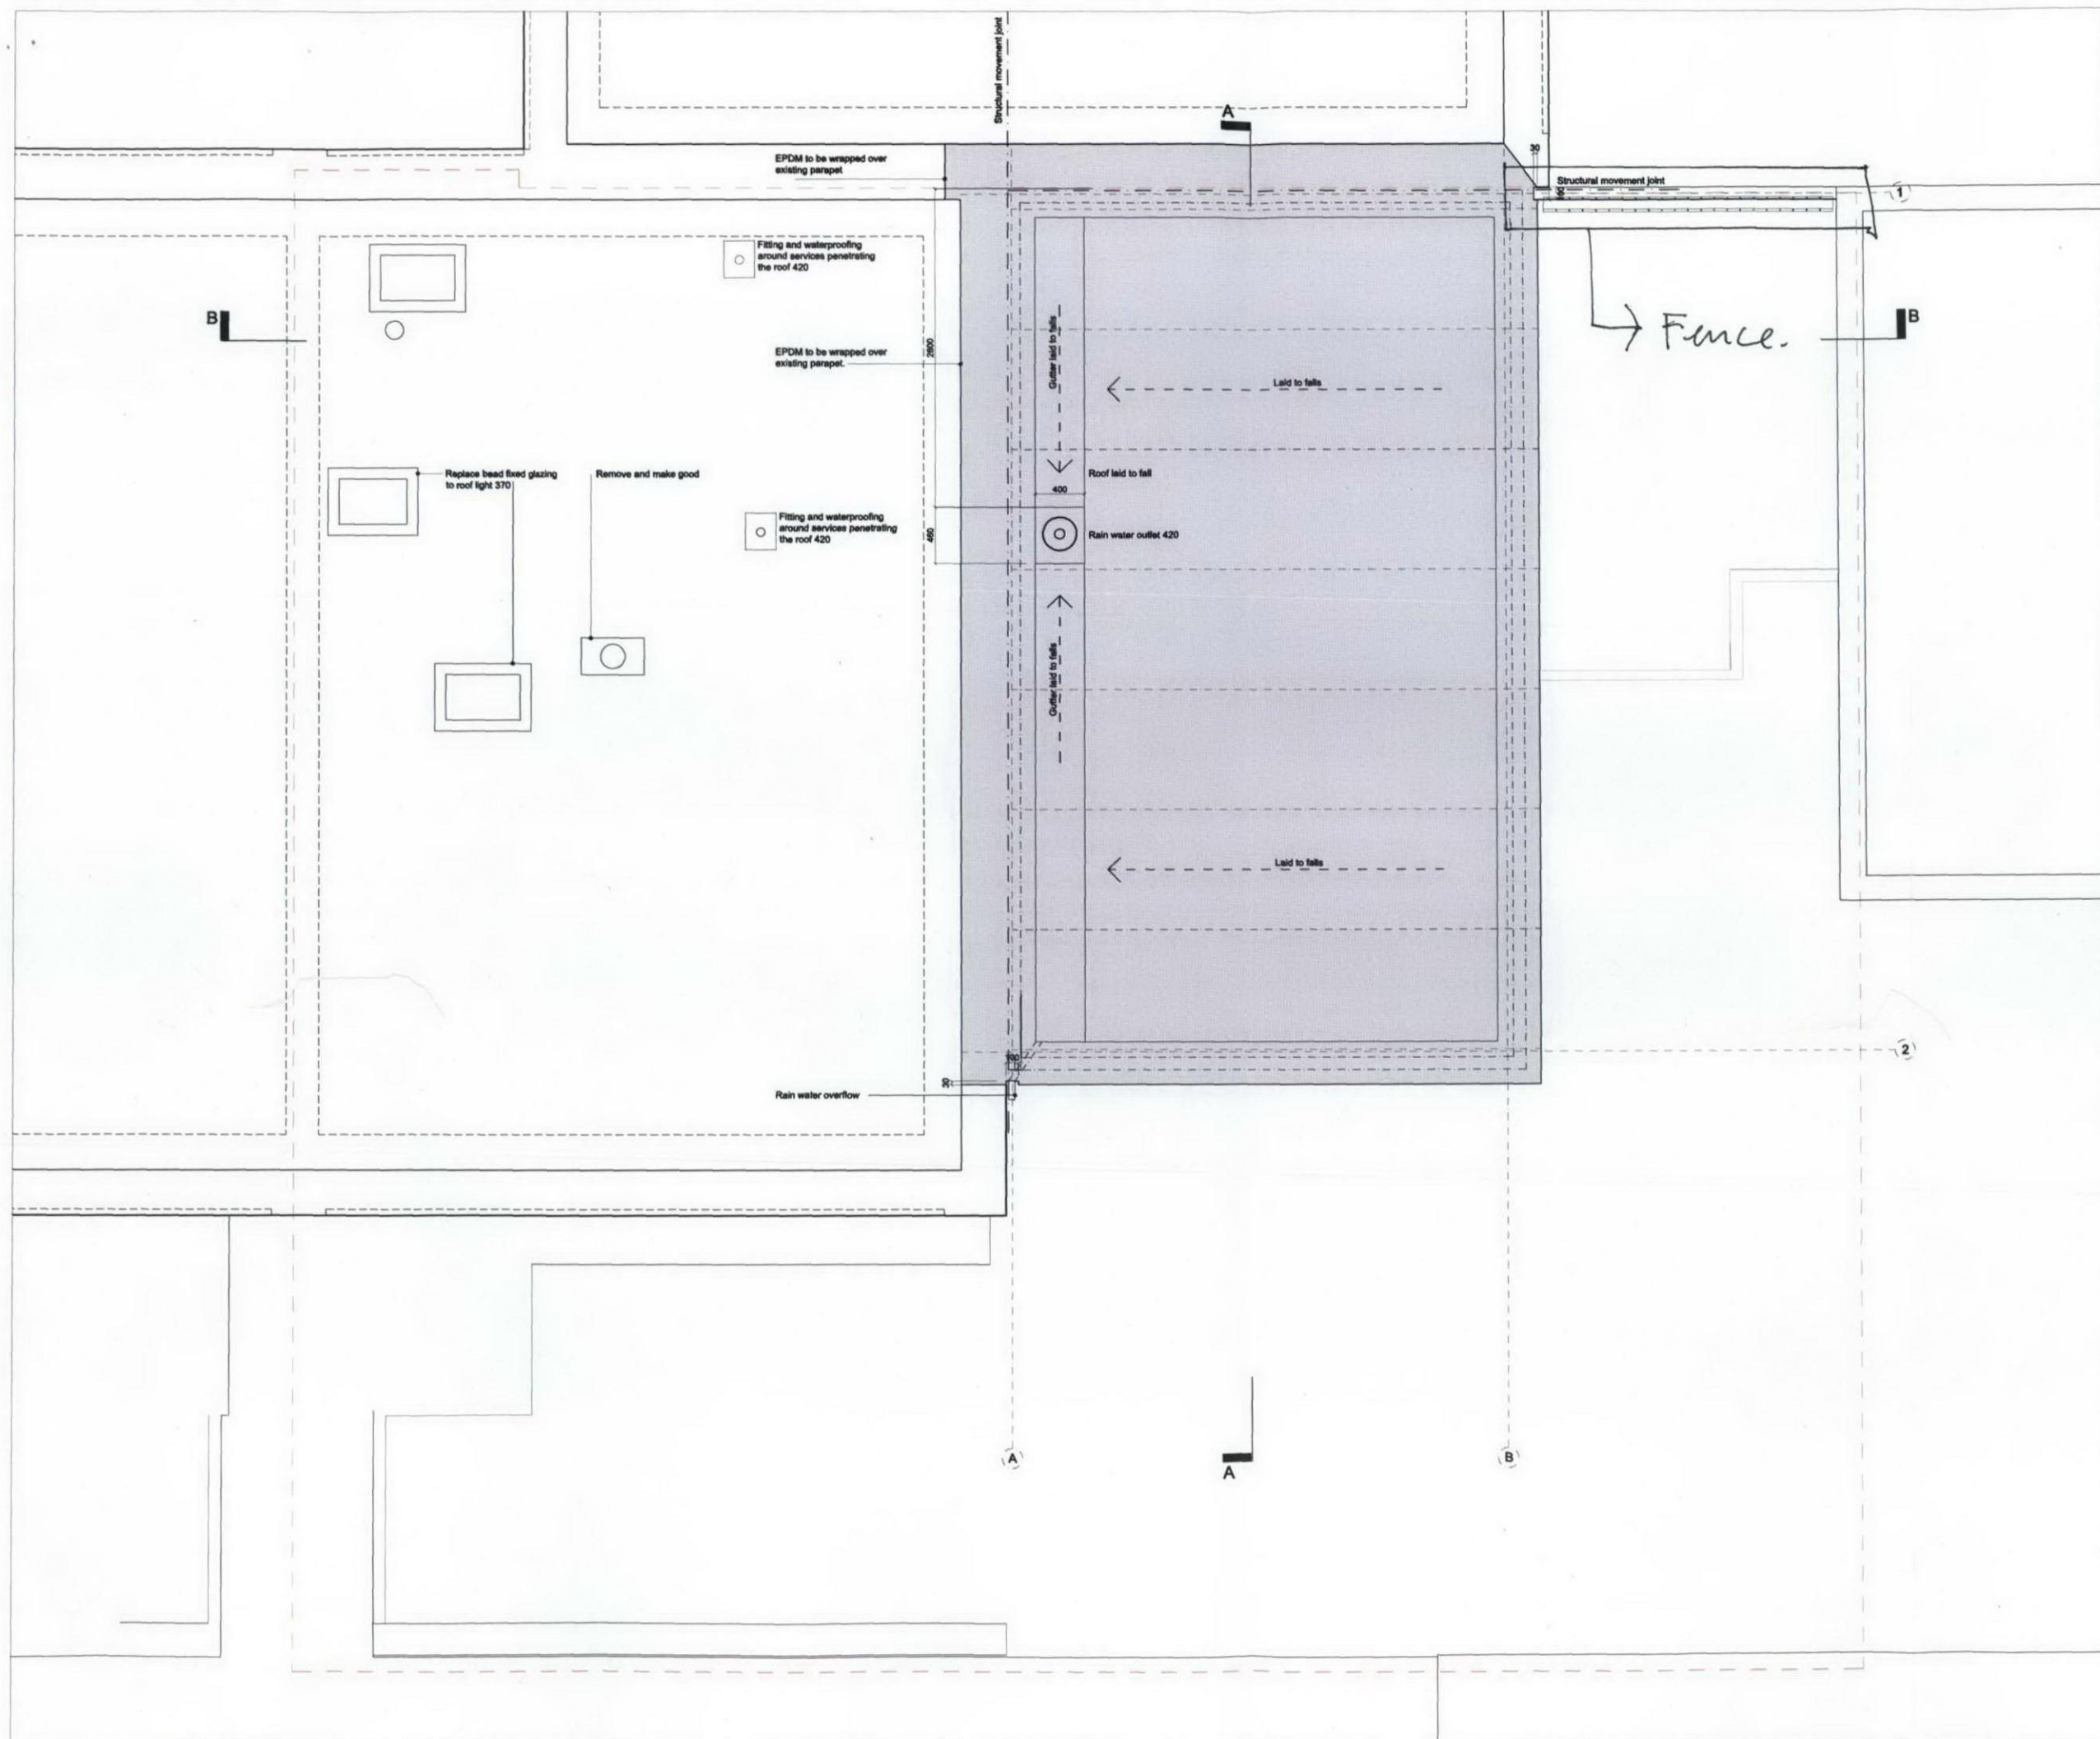

|          |                    |            |
|----------|--------------------|------------|
| C2       | Gutter position    | 14.02.2011 |
| C1       | CONSTRUCTION ISSUE | 30.07.2010 |
| Revision | Details            | Date       |

7 Ravenswood, Glenhurst Avenue

Title General Arrangement: Roof Plan

Scale 1:25 @ A1 / 1:50 @ A3

Date 11 May 2010

Drawn AT

MLA / 110 / L / 104 / Rev C2

MaccreanorLavington

Unit 4.1  
33-41 Dallington Street  
London EC1V 0BB

t +44(0)207 336 73 53  
f +44(0)207 336 76 55  
e uk@ml-architects.com

