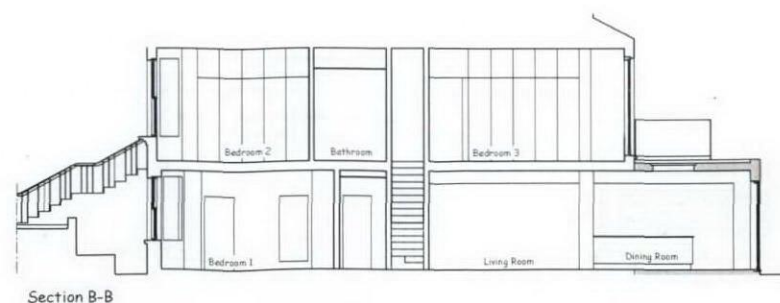
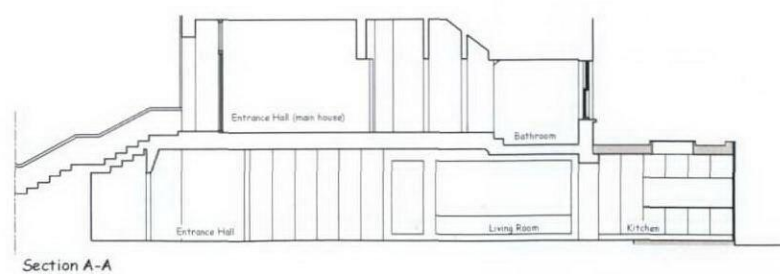
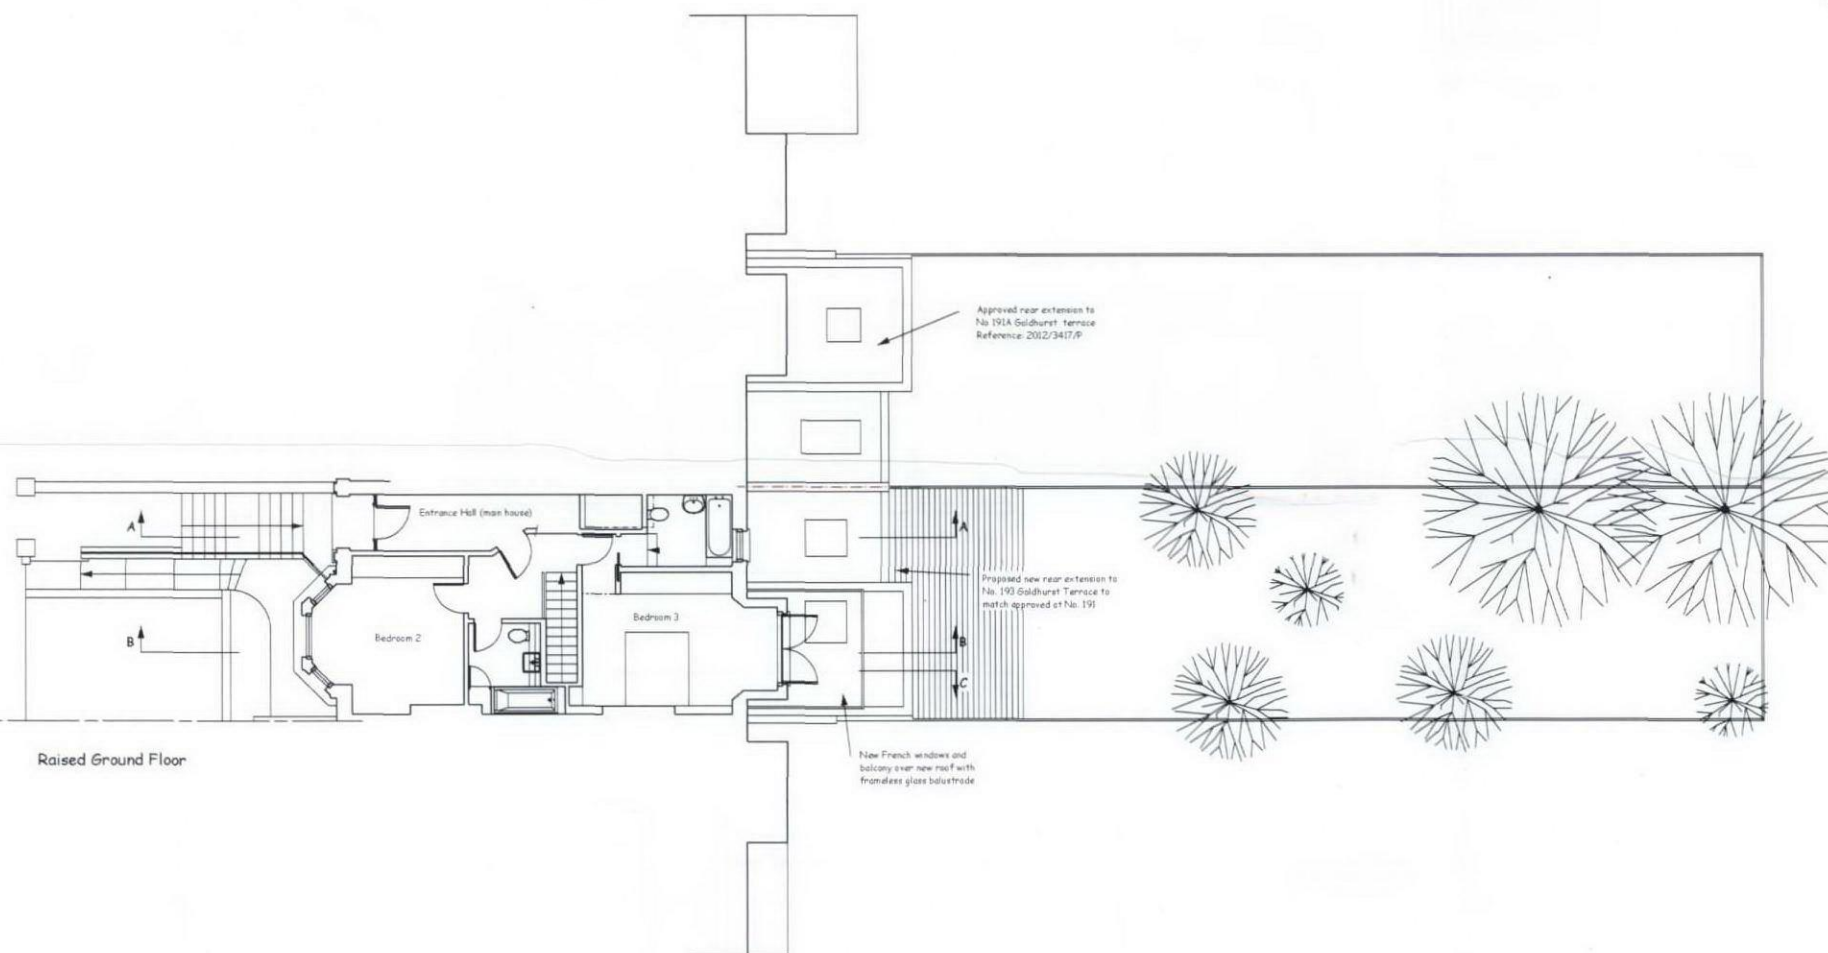
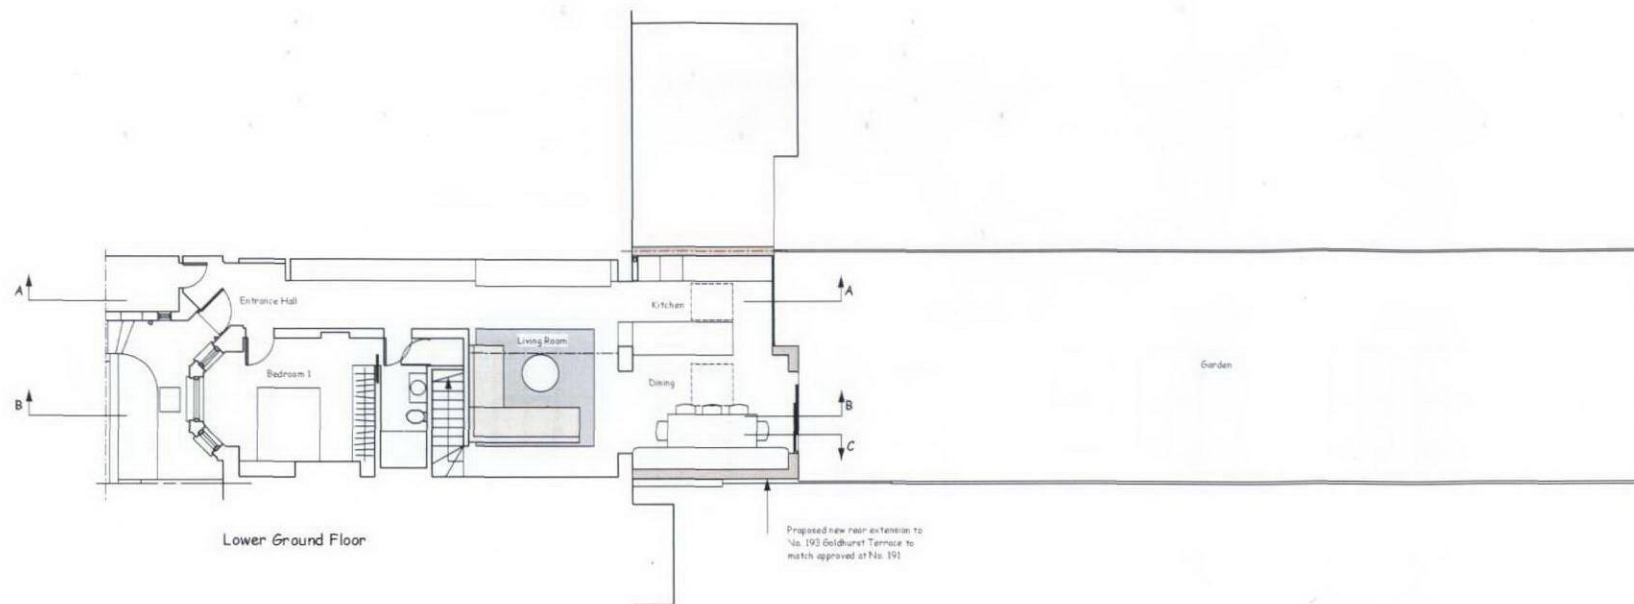


A	10-09-12	Revised address
No.	Date	Revision Notes
D'SOTO ARCHITECTS D'SOTO ARCHITECTS LTD CANFIELD GARDENS LONDON NW6 5EA T: +44 (0)20 7278 5100 F: +44 (0)20 7677 8779 EMAIL: info@d'soto.com		
Project Title 193A Goldhurst Terrace London NW6		
Drawing Title Plans Section A-A & B-B, Rear Elevation As Proposed		
Date	Aug 2012	Drawing No. 135P(-)-002
Scale	1:100 @ A1	Revision A
Contractors must verify all dimensions on site before commencing any work. Do not scale from this drawing. The Copyright of this drawing is reserved. This drawing must not be disclosed without authority from D'SOTO.		