




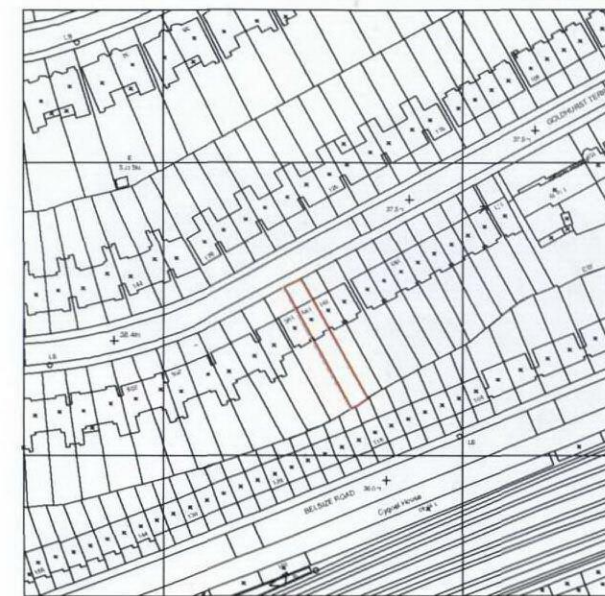

195 Goldhurst Terrace

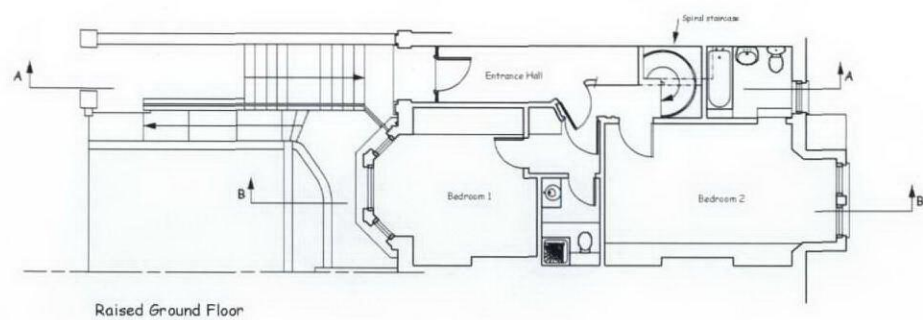


193 Goldhurst Terrace

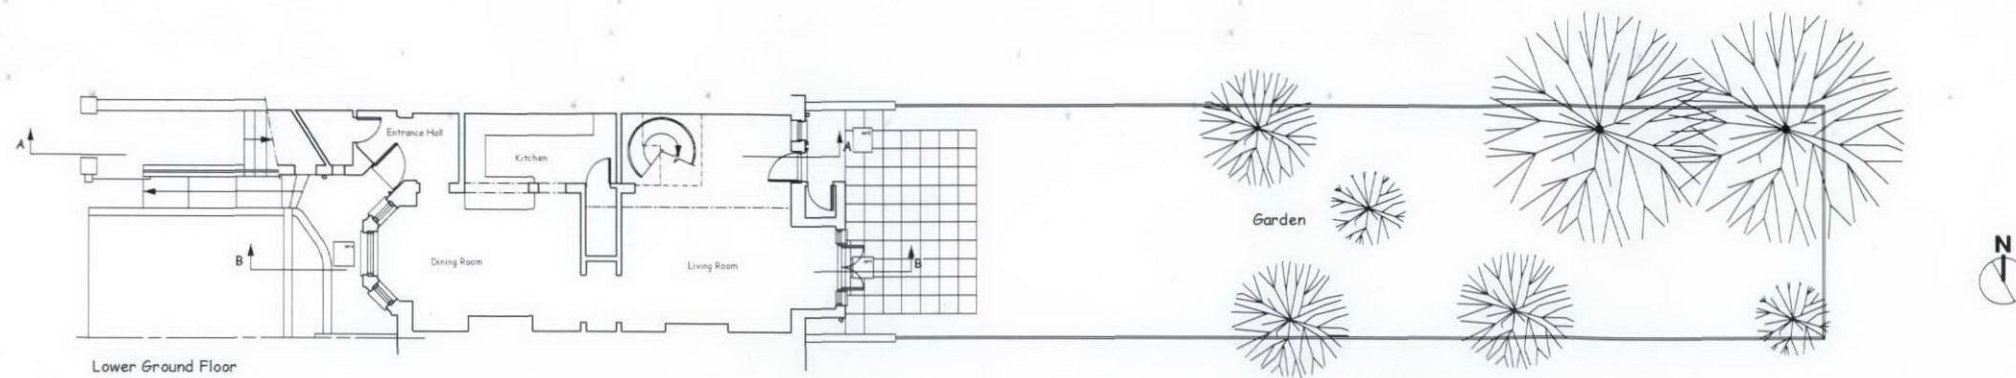

193/191 Goldhurst Terrace



191/189 Goldhurst Terrace

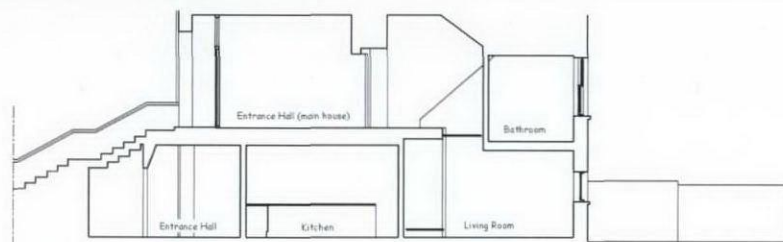

A		10-09-12		Revised address	
No.	Date		Revision Notes		
D'SOTO ARCHITECTS D'SOTO ARCHITECTS 75 CANFIELD GARDENS LONDON NW6 5EA T: +44 (0)20 7278 5100 F: +44 (0)845 9677870 EMAIL: info@d'soto.com					
Project Title 193A Goldhurst Terrace London NW6					
Drawing Title Site Plan, Plans Section A-A & B-B, Rear Elevation Photos as Existing					
Date	Aug 2012		Drawing No.	135P(--)001	
Scale	1:100 @ A1		Revision	A	
Contractors must verify all dimensions on site before commencing any work. Do not scale from this drawing. The Copyright of this drawing is reserved. This drawing must not be disclosed without authority from D'SOTO.					