


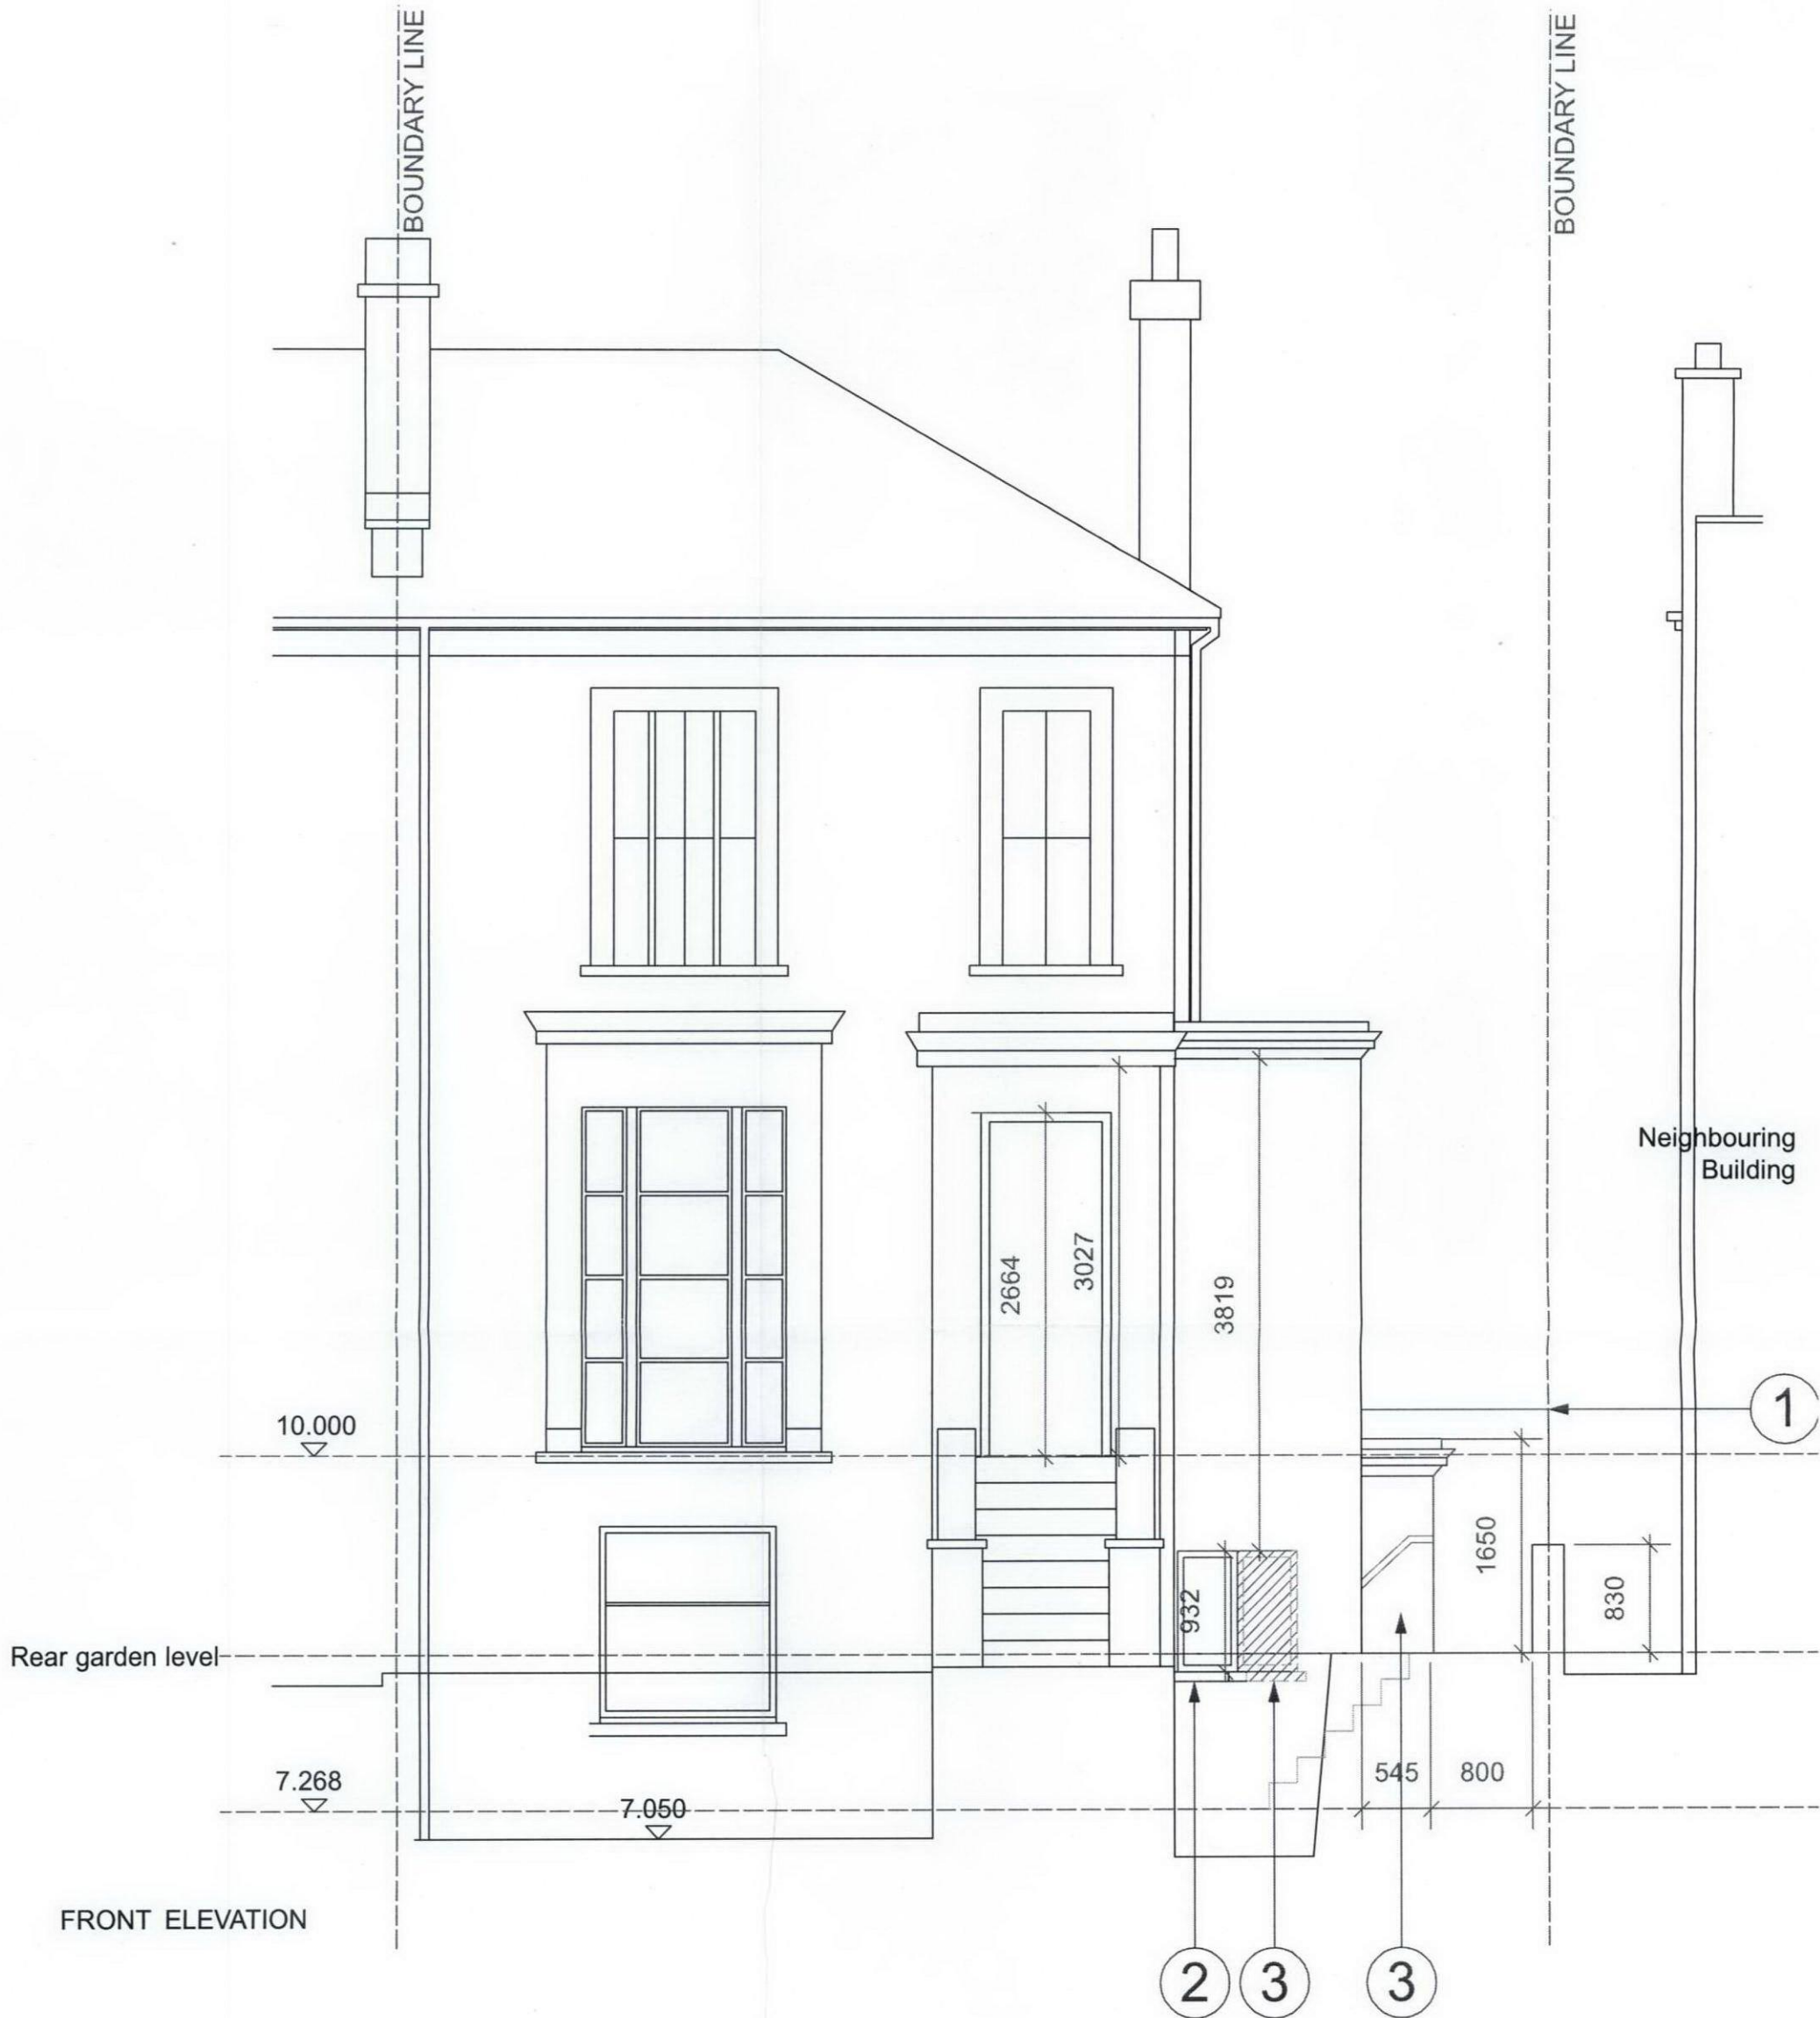

- NOTES:
1. HEIGHT OF PROPOSED GATE TO SIDE PASSAGE.
 2. NEW TRIDITIONAL TIMBER WINDOW.
 3. EXISTING WINDOW TO BE BLOCKED UP.
 4. NEW SIDE EXTENSION.
 5. MECHANICAL VENTILATION EXTRACT.

PLANNING APPLICATION

PROPOSED FRONT ELEVATION

REV.	DATE	DESCRIPTION	REV.	DATE	DESCRIPTION	NOTE:	CLIENT:	PROJECT:	Simon Miller Architects Ltd	DATE:	AUGUST 2012
-	-	-	-	-	-	ALL DIMENSIONS ARE IN MILLIMETERS. INCONSISTENCIES ARE TO BE REPORTED TO THE ARCHITECT IMMEDIATELY.	SUZANNE NOBLE	GROUND FLOOR SIDE EXTENSION, INTERNAL ALTERATIONS AND NEW REAR EXTERNAL STAIR	12 Forres Gardens Temple Fortune London NW11 7EX	DRAWN BY:	BC
-	-	-	-	-	-	COPYRIGHT IS HELD BY SIMON MILLER ARCHITECTS LTD.	SITE:	DRAWING TITLE:	Tel: 020 8201 9875 Fax: 020 8201 9877 Web: simonmillerarchitects.com Email: info@simonmillerarchitects.com	SCALE:	1-50 @ A3
-	-	-	-	-	-		11A PRIORY ROAD, LONDON, NW6 4NN	PROPOSED FRONT AND REAR ELEVATIONS		DRAWING NO:	320/PL03
-	-	-	-	-	-					REVISION:	-