




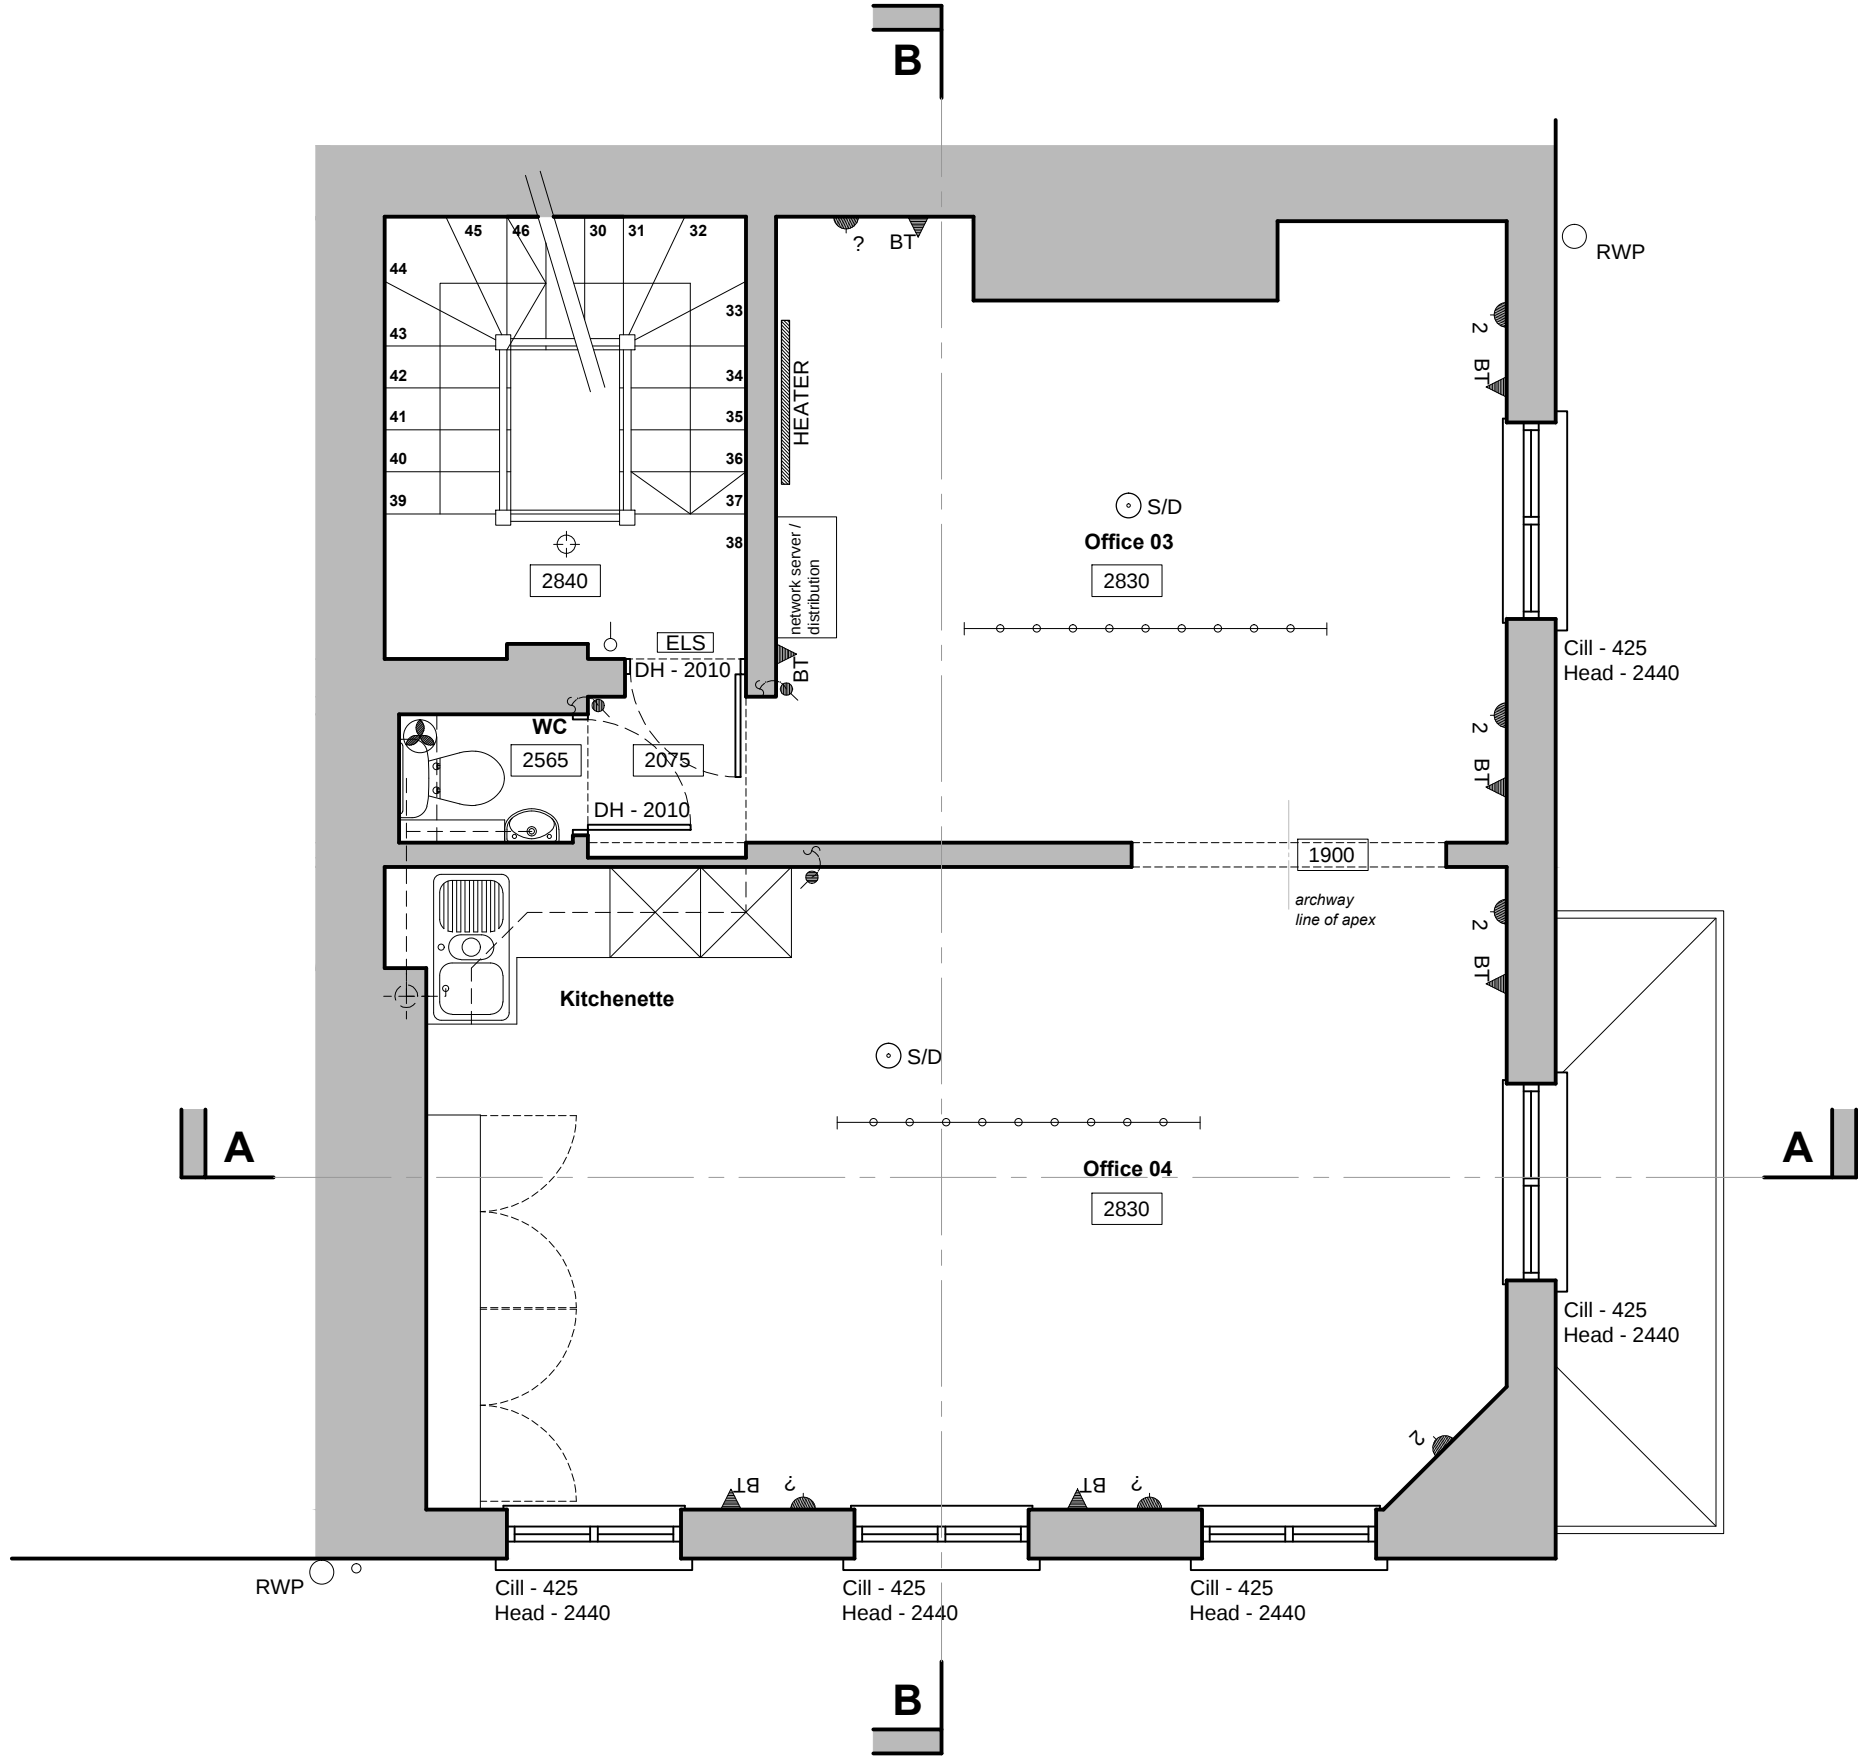


Second Floor Plan (office)

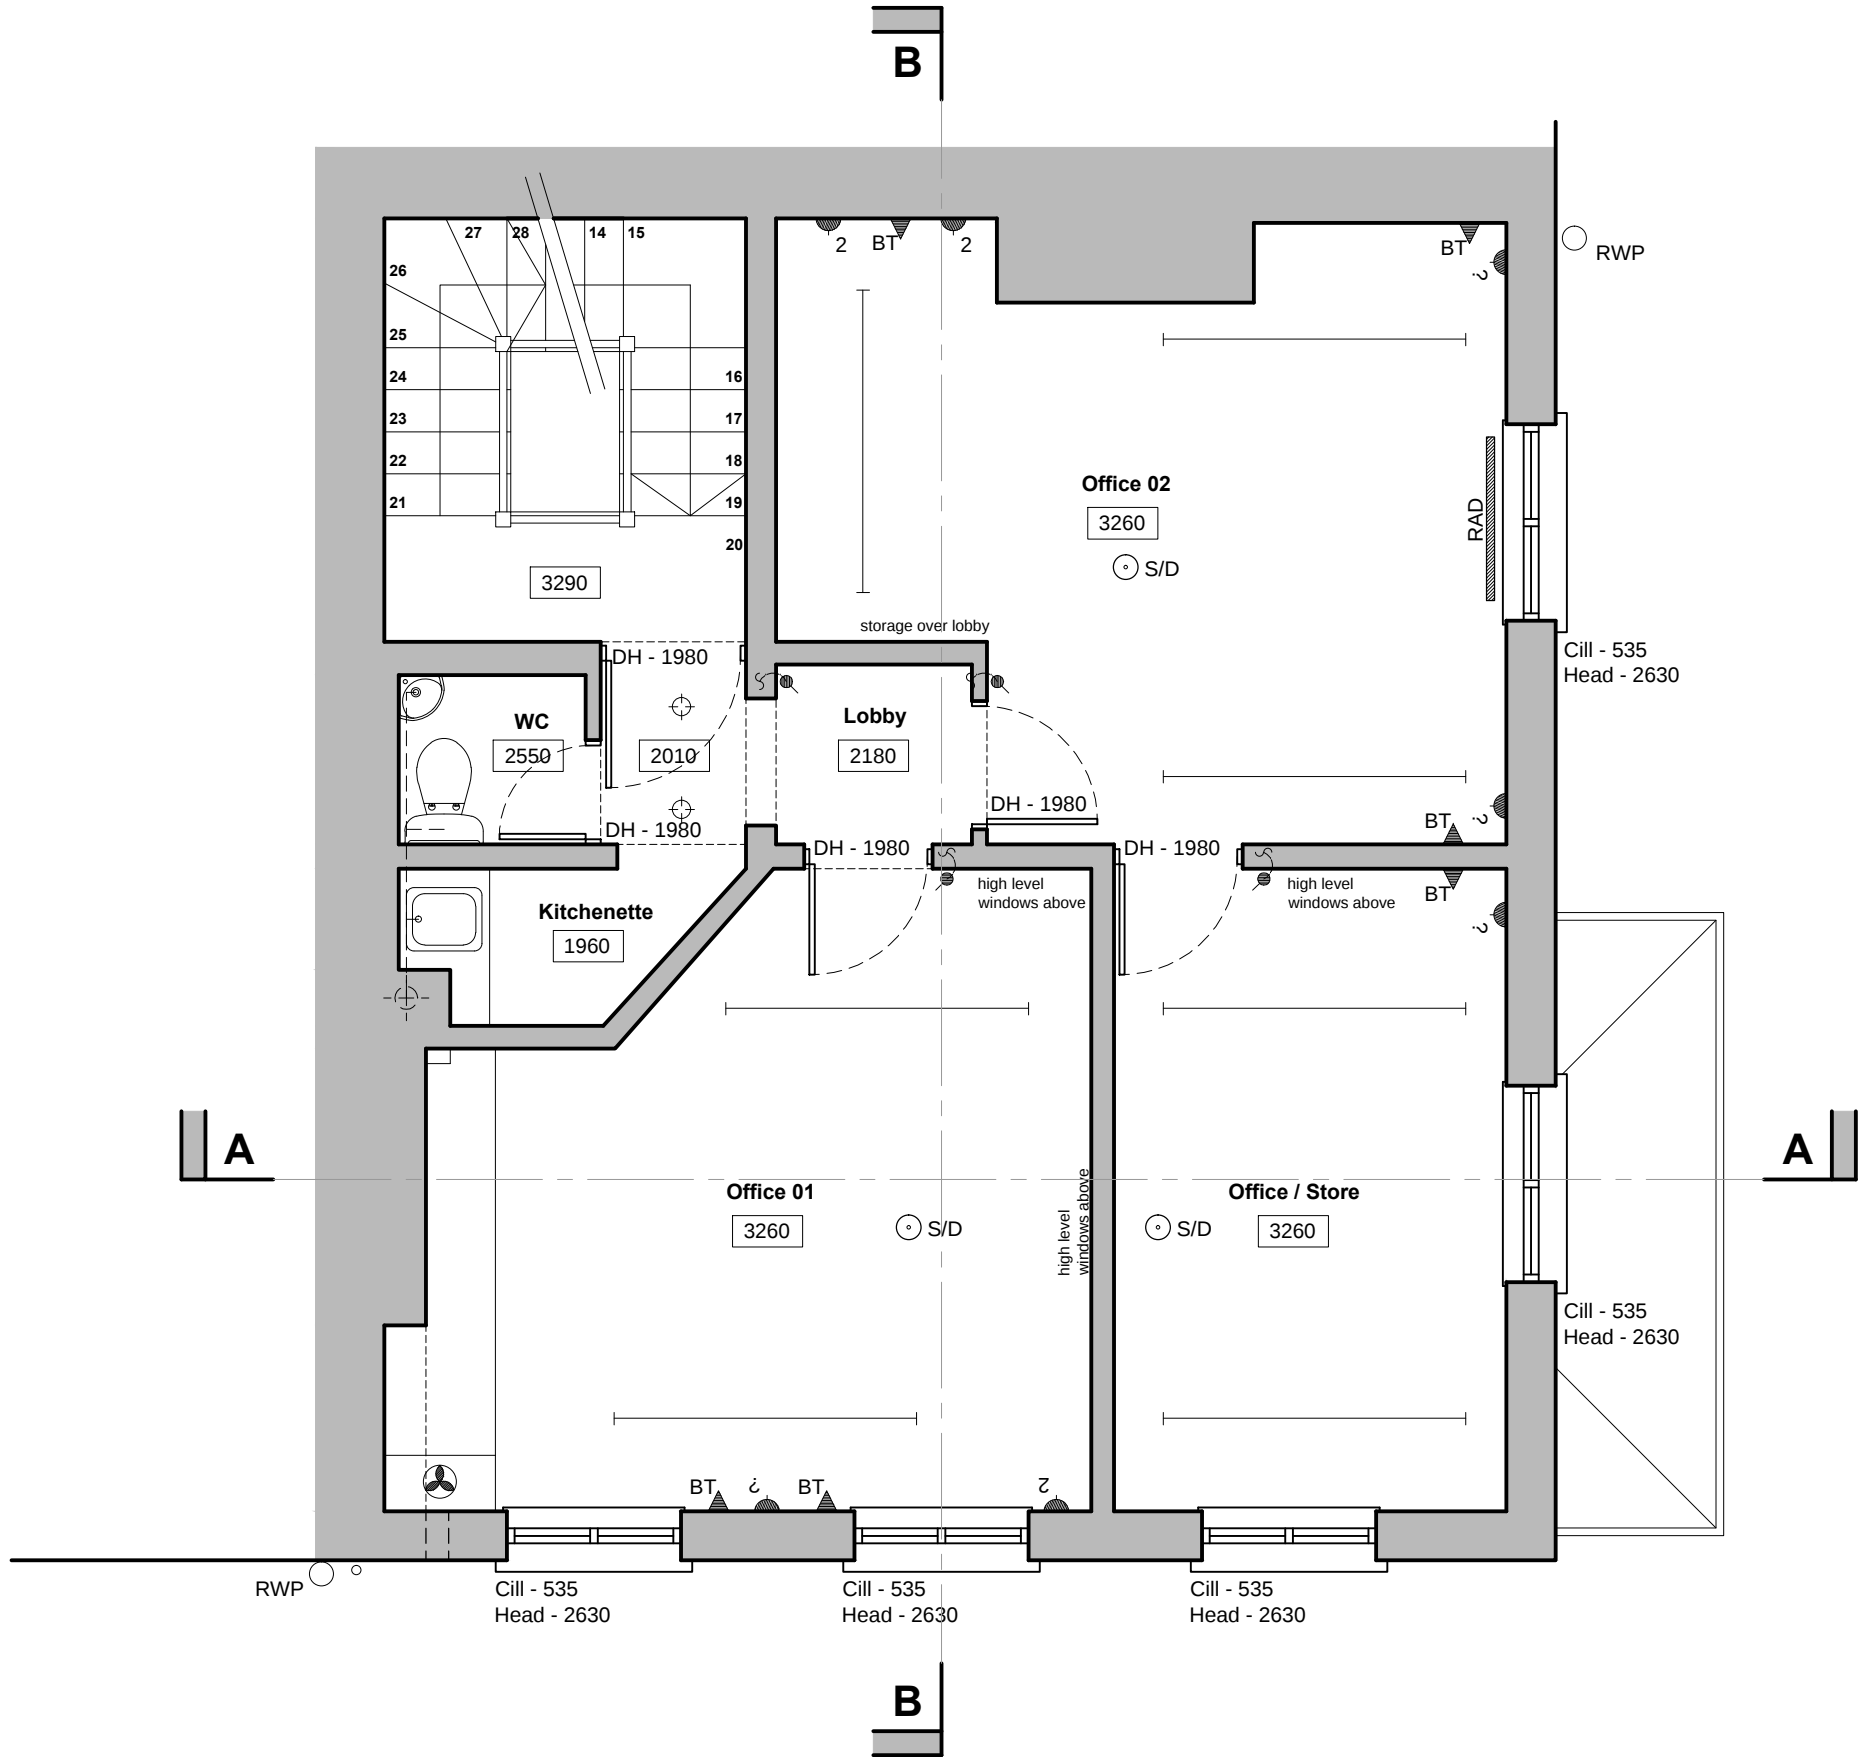


First Floor Plan (office)

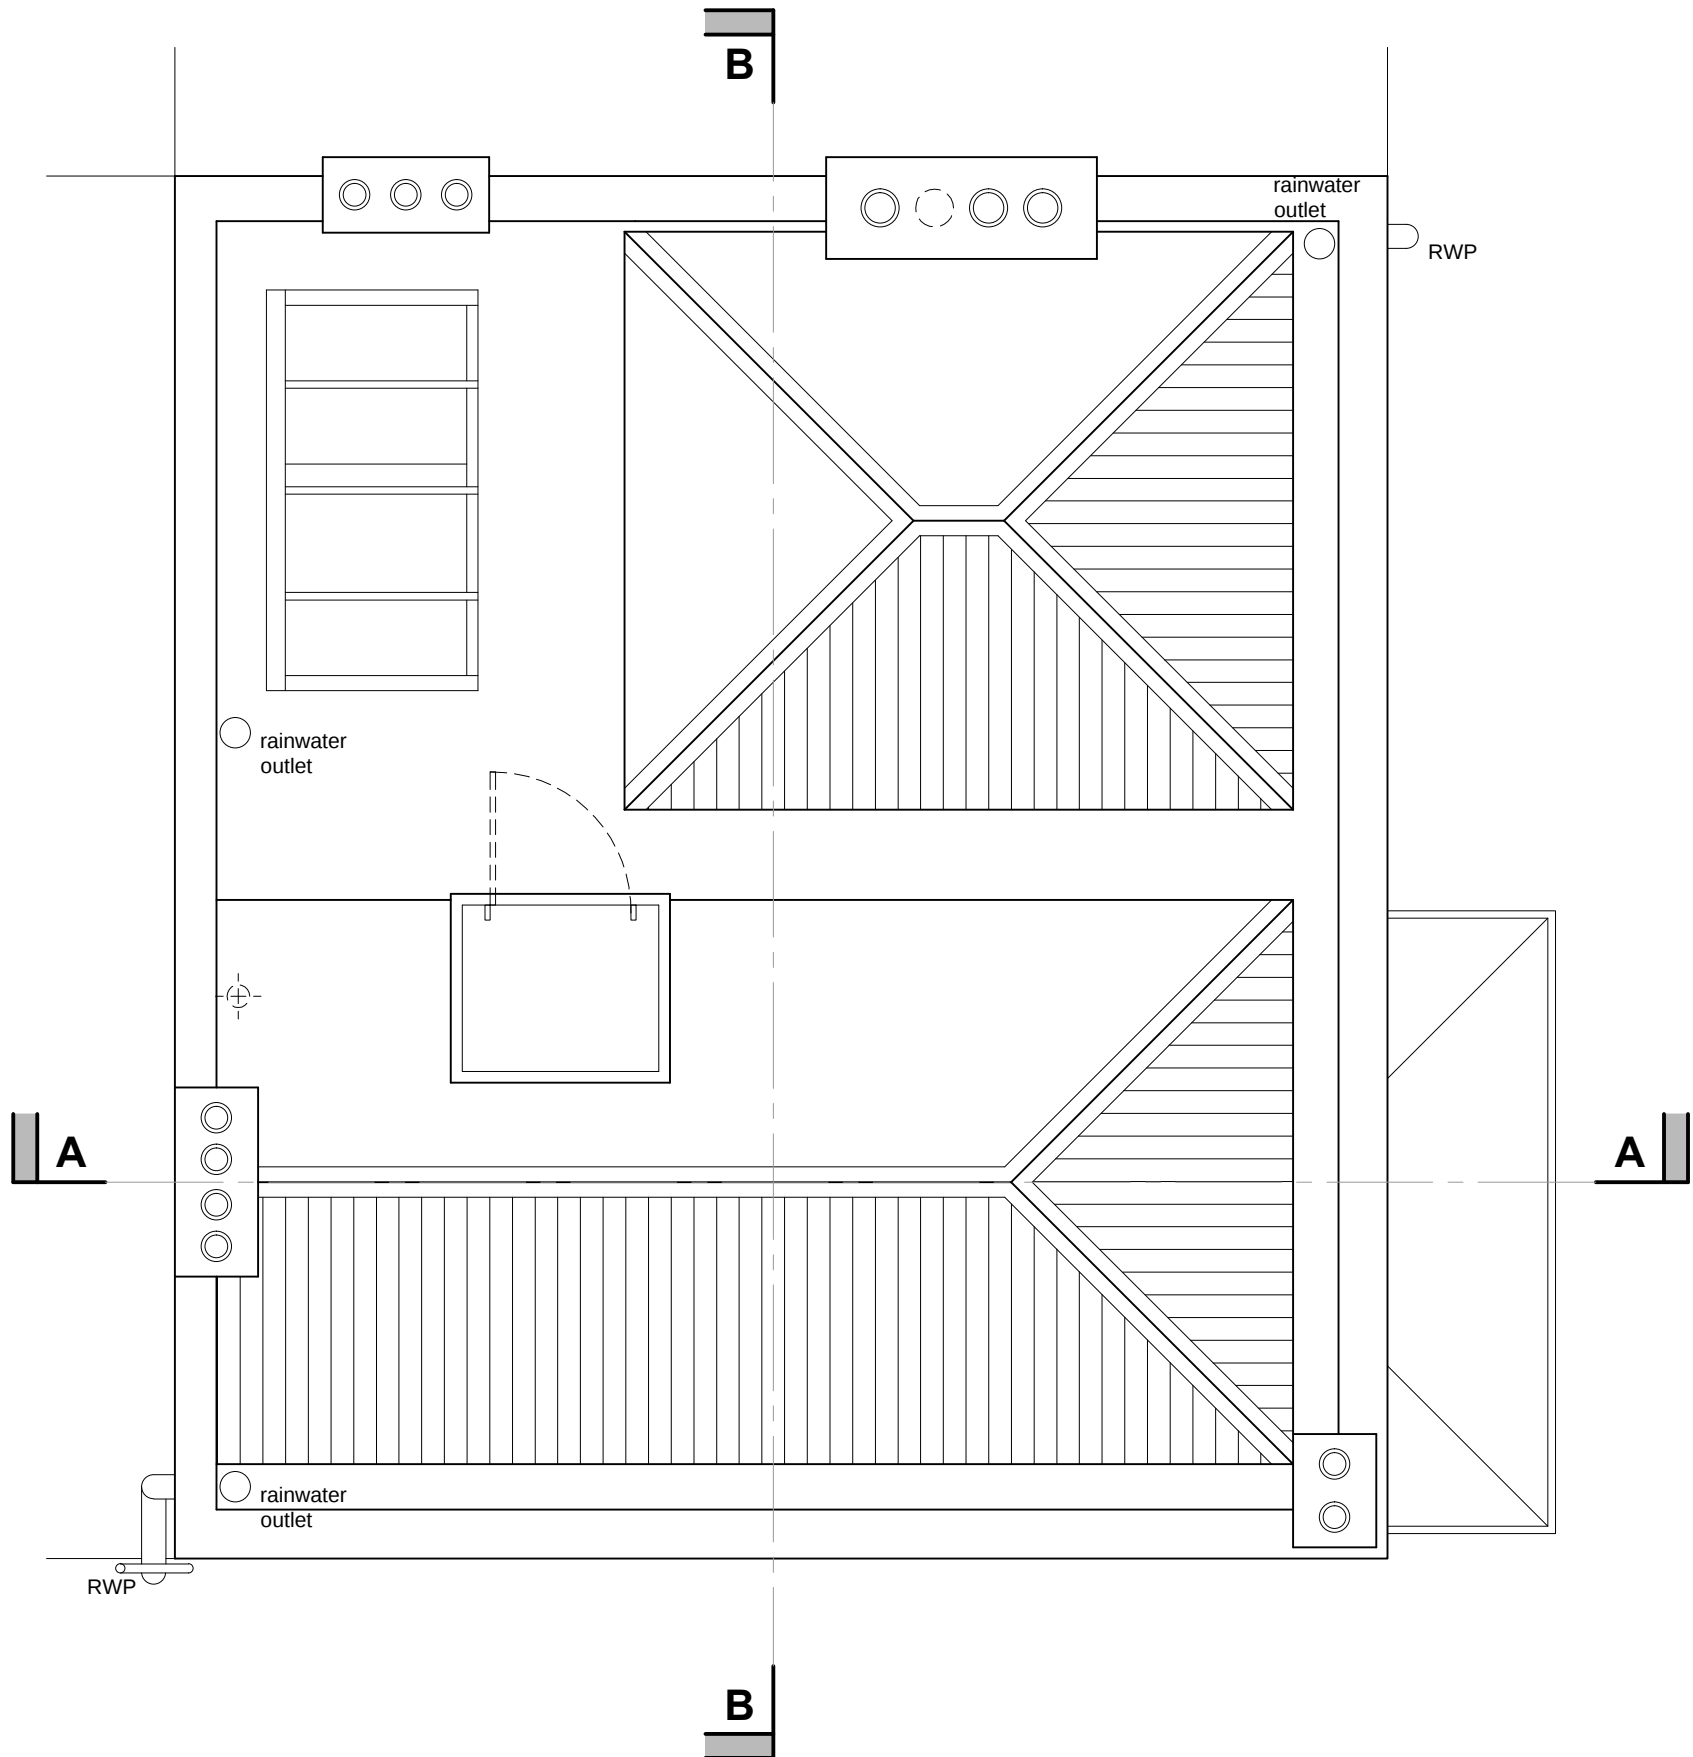

Roof Plan

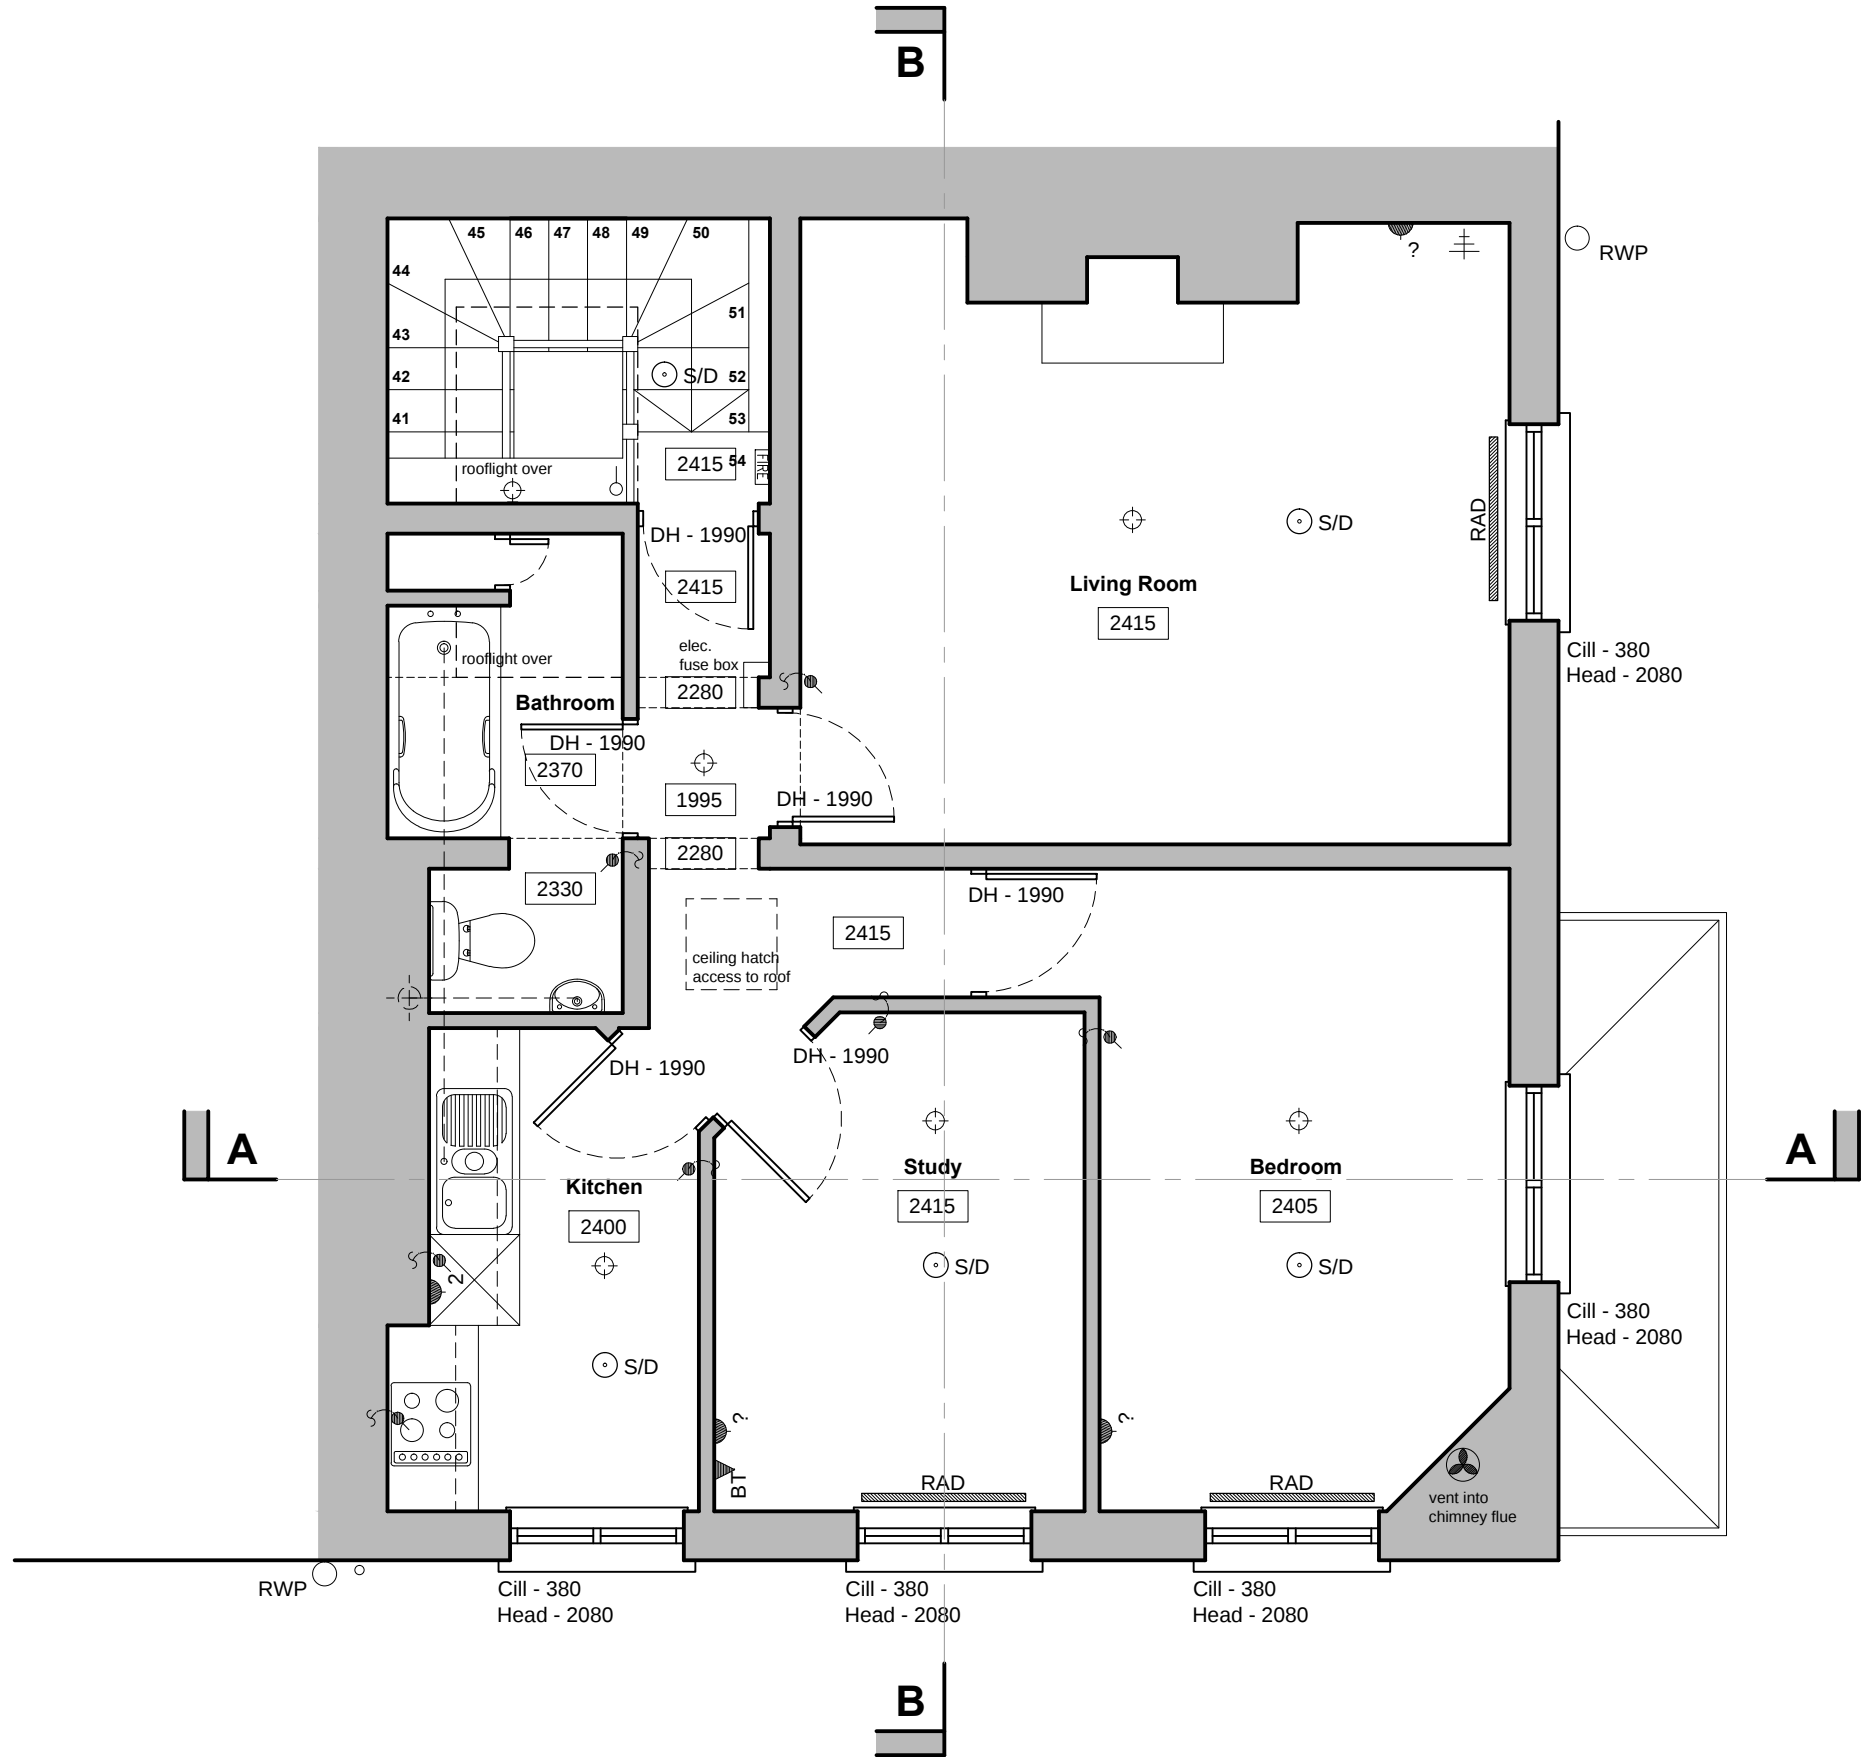

Third Floor Plan (residential - flat)

 

Do not scale. All dimensions to be verified on site before commencement of any works or shop drawings
Subject to further survey by structural and M&E consultants (all services shown indicative)

 CLAGUE 62 BURGATE, CANTERBURY, KENT CT1 2BH T: 01227 762060 F: 01227 762149 13 NORTH STREET, ASHFORD, KENT TN24 8LF T: 01233 624554 F: 01233 610018 1 KINSBOURNE COURT, LUTON ROAD, HARPENDEN, HERTFORDSHIRE AL5 3BL	Client / Project Walker Residential Proposed Redevelopment of 69 Charlotte Street, London, W1T 4RW	Drawing Description Existing Building Survey First to Third Floor Plans & Roof Plan Scale 1:50 @ A1 Date June 2012	
		Drawing No 21277A/03	Drawn SW