




Third Floor Plan
Existing Extended Residential Flat - Unit 3

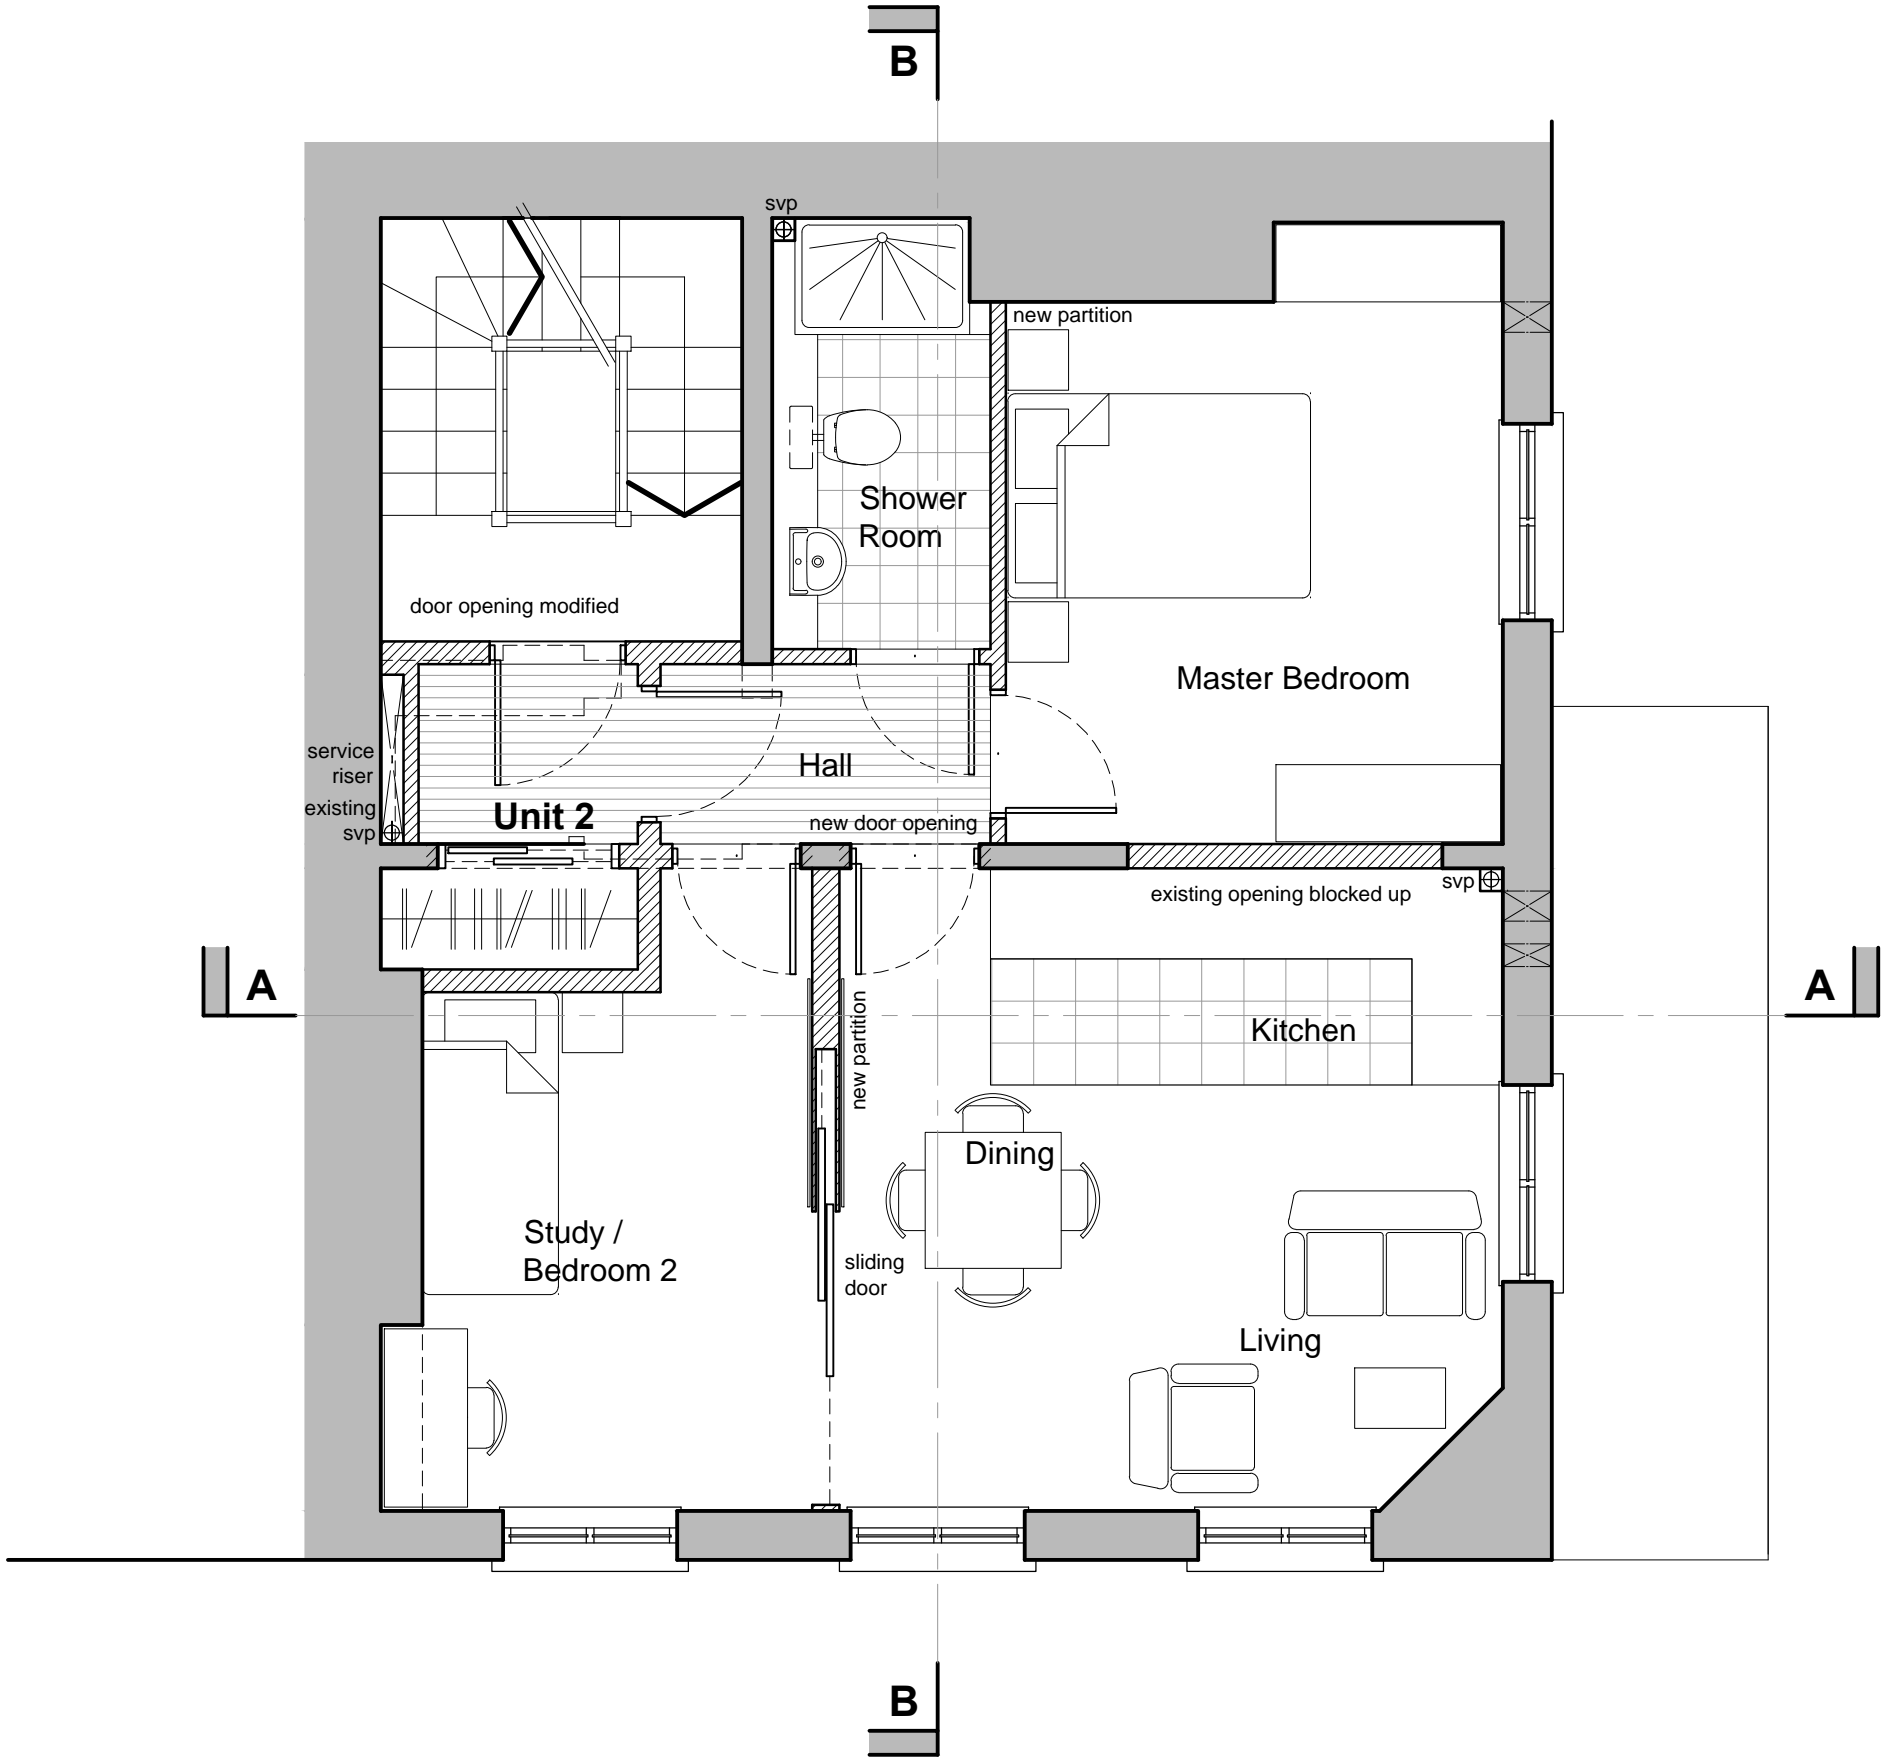

Second Floor Plan
Proposed Residential Flat - Unit 2

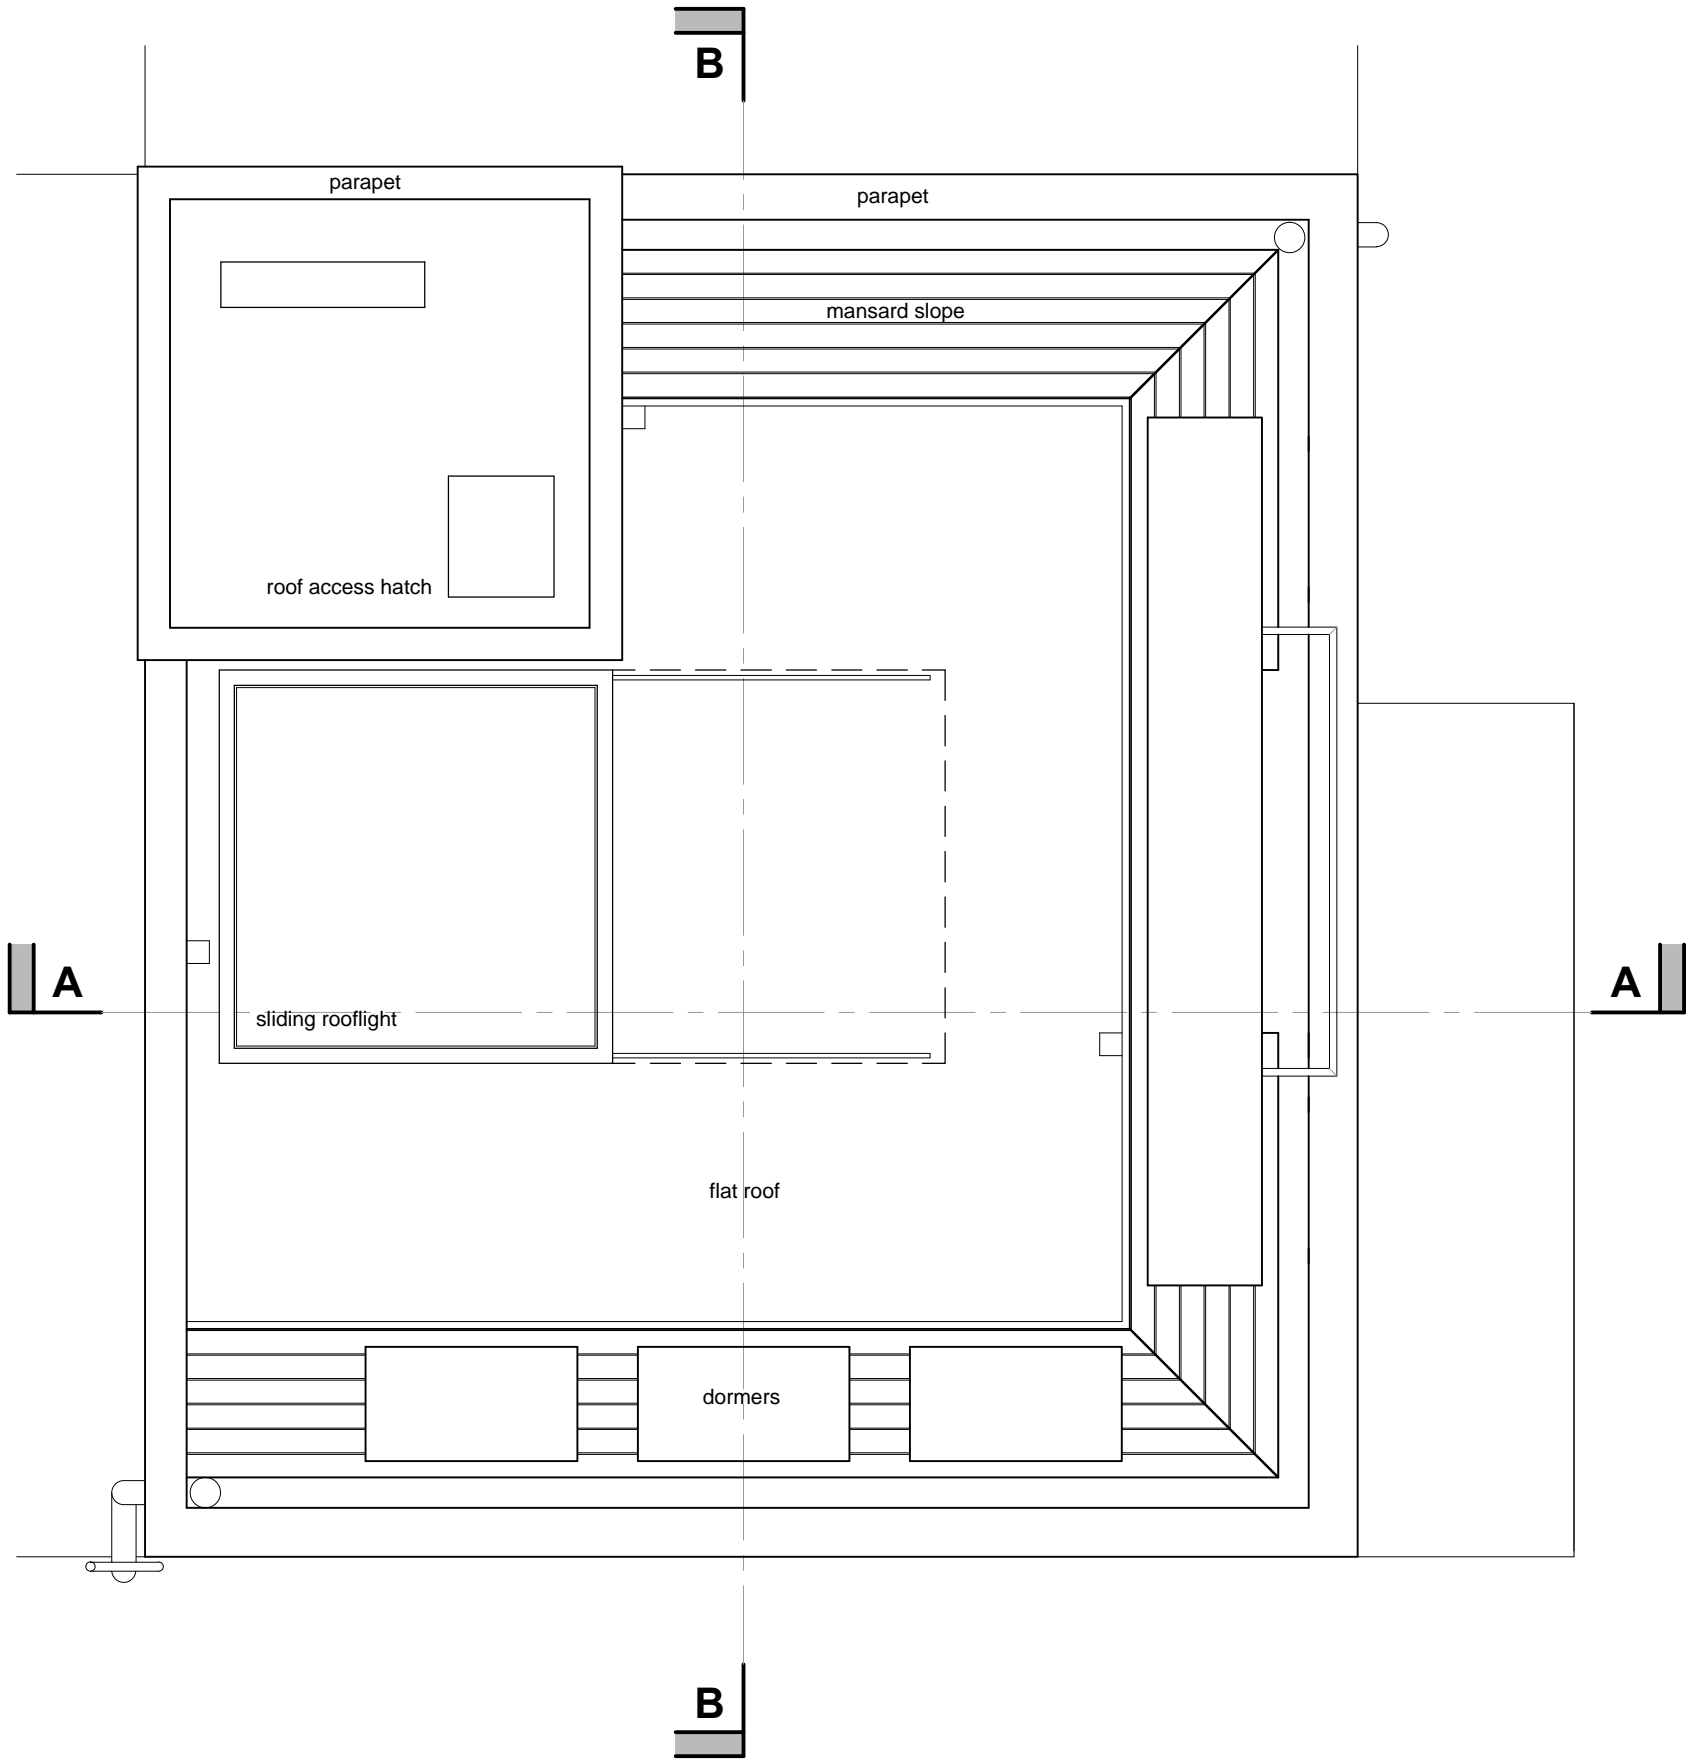

Roof Plan

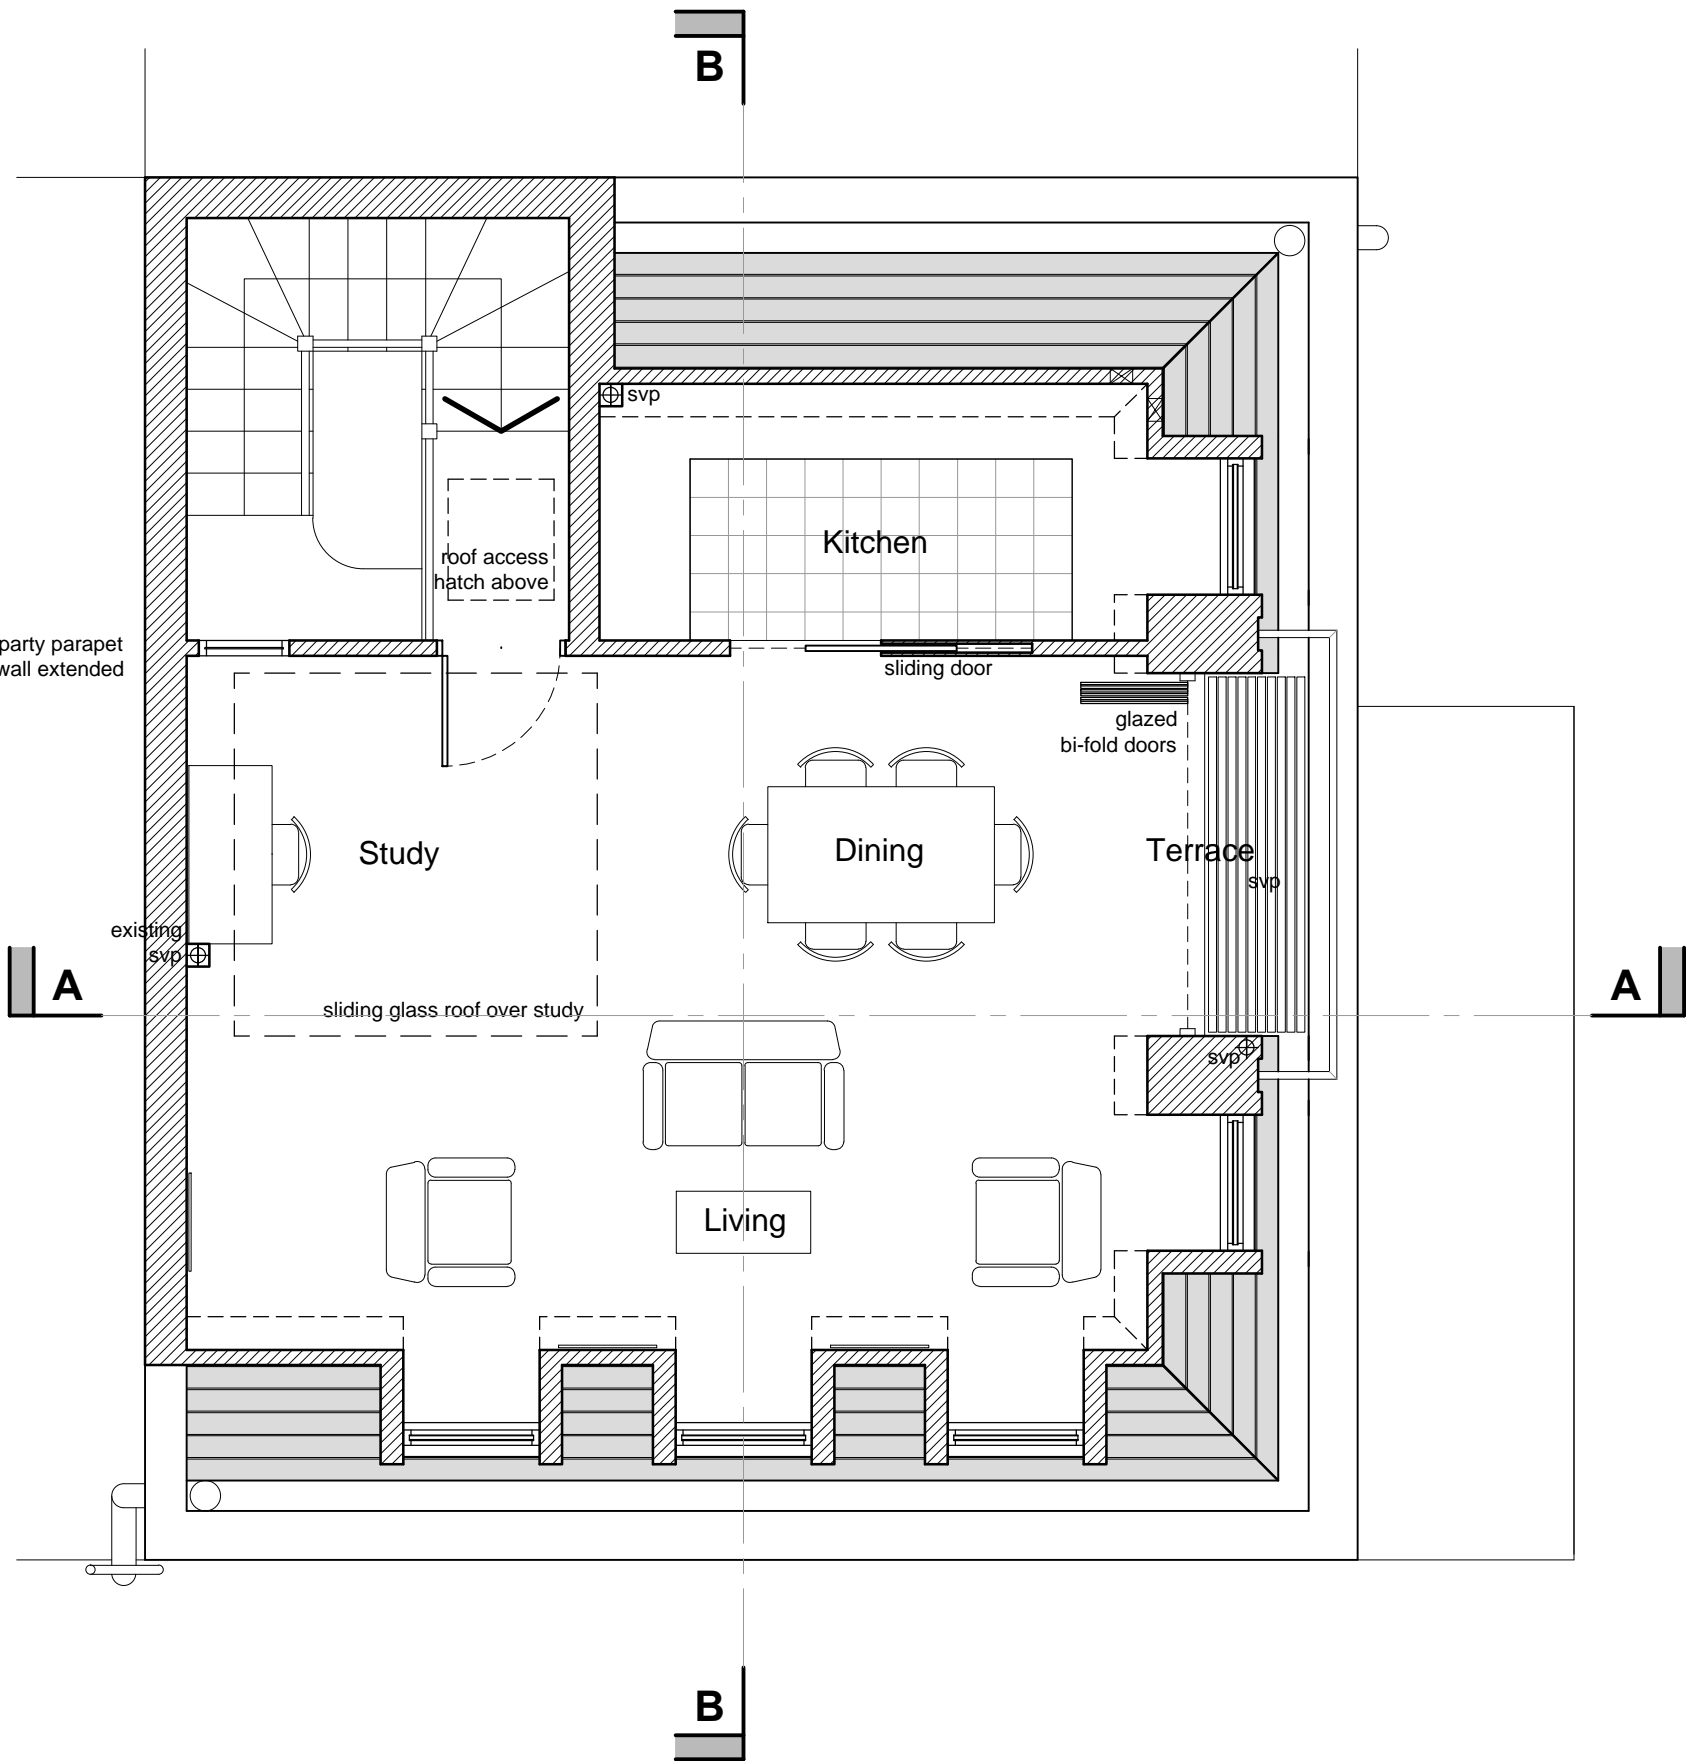

Roofspace Plan (Proposed Mansard Roof Extension)
Existing Extended Residential Flat - Unit 3



Do not scale. All dimensions to be verified on site before commencement of any works or shop drawings
Subject to further survey by structural and M&E consultants (all services shown indicative)

CLAGUE
62 BURGATE, CANTERBURY, KENT CT1 2BH
T. 01227 762060 F.01227 762149
13 NORTH STREET, ASHFORD, KENT TN24 8LF
T. 01233 624354 F. 01233 610018
1 KINSBOURNE COURT, LUTON ROAD,
HARPENDEN, HERTFORDSHIRE AL5 3BL

Client / Project
Walker Residential
Proposed Redevelopment of
69 Charlotte Street,
London,
W1T 4RW

Drawing Description
Proposed Floor Plans
Second, Third, Fourth Floor & Roof
Scale
1:50 @ A1
Date
September 2012
Drawing No
21277A/11
Drawn
SW