


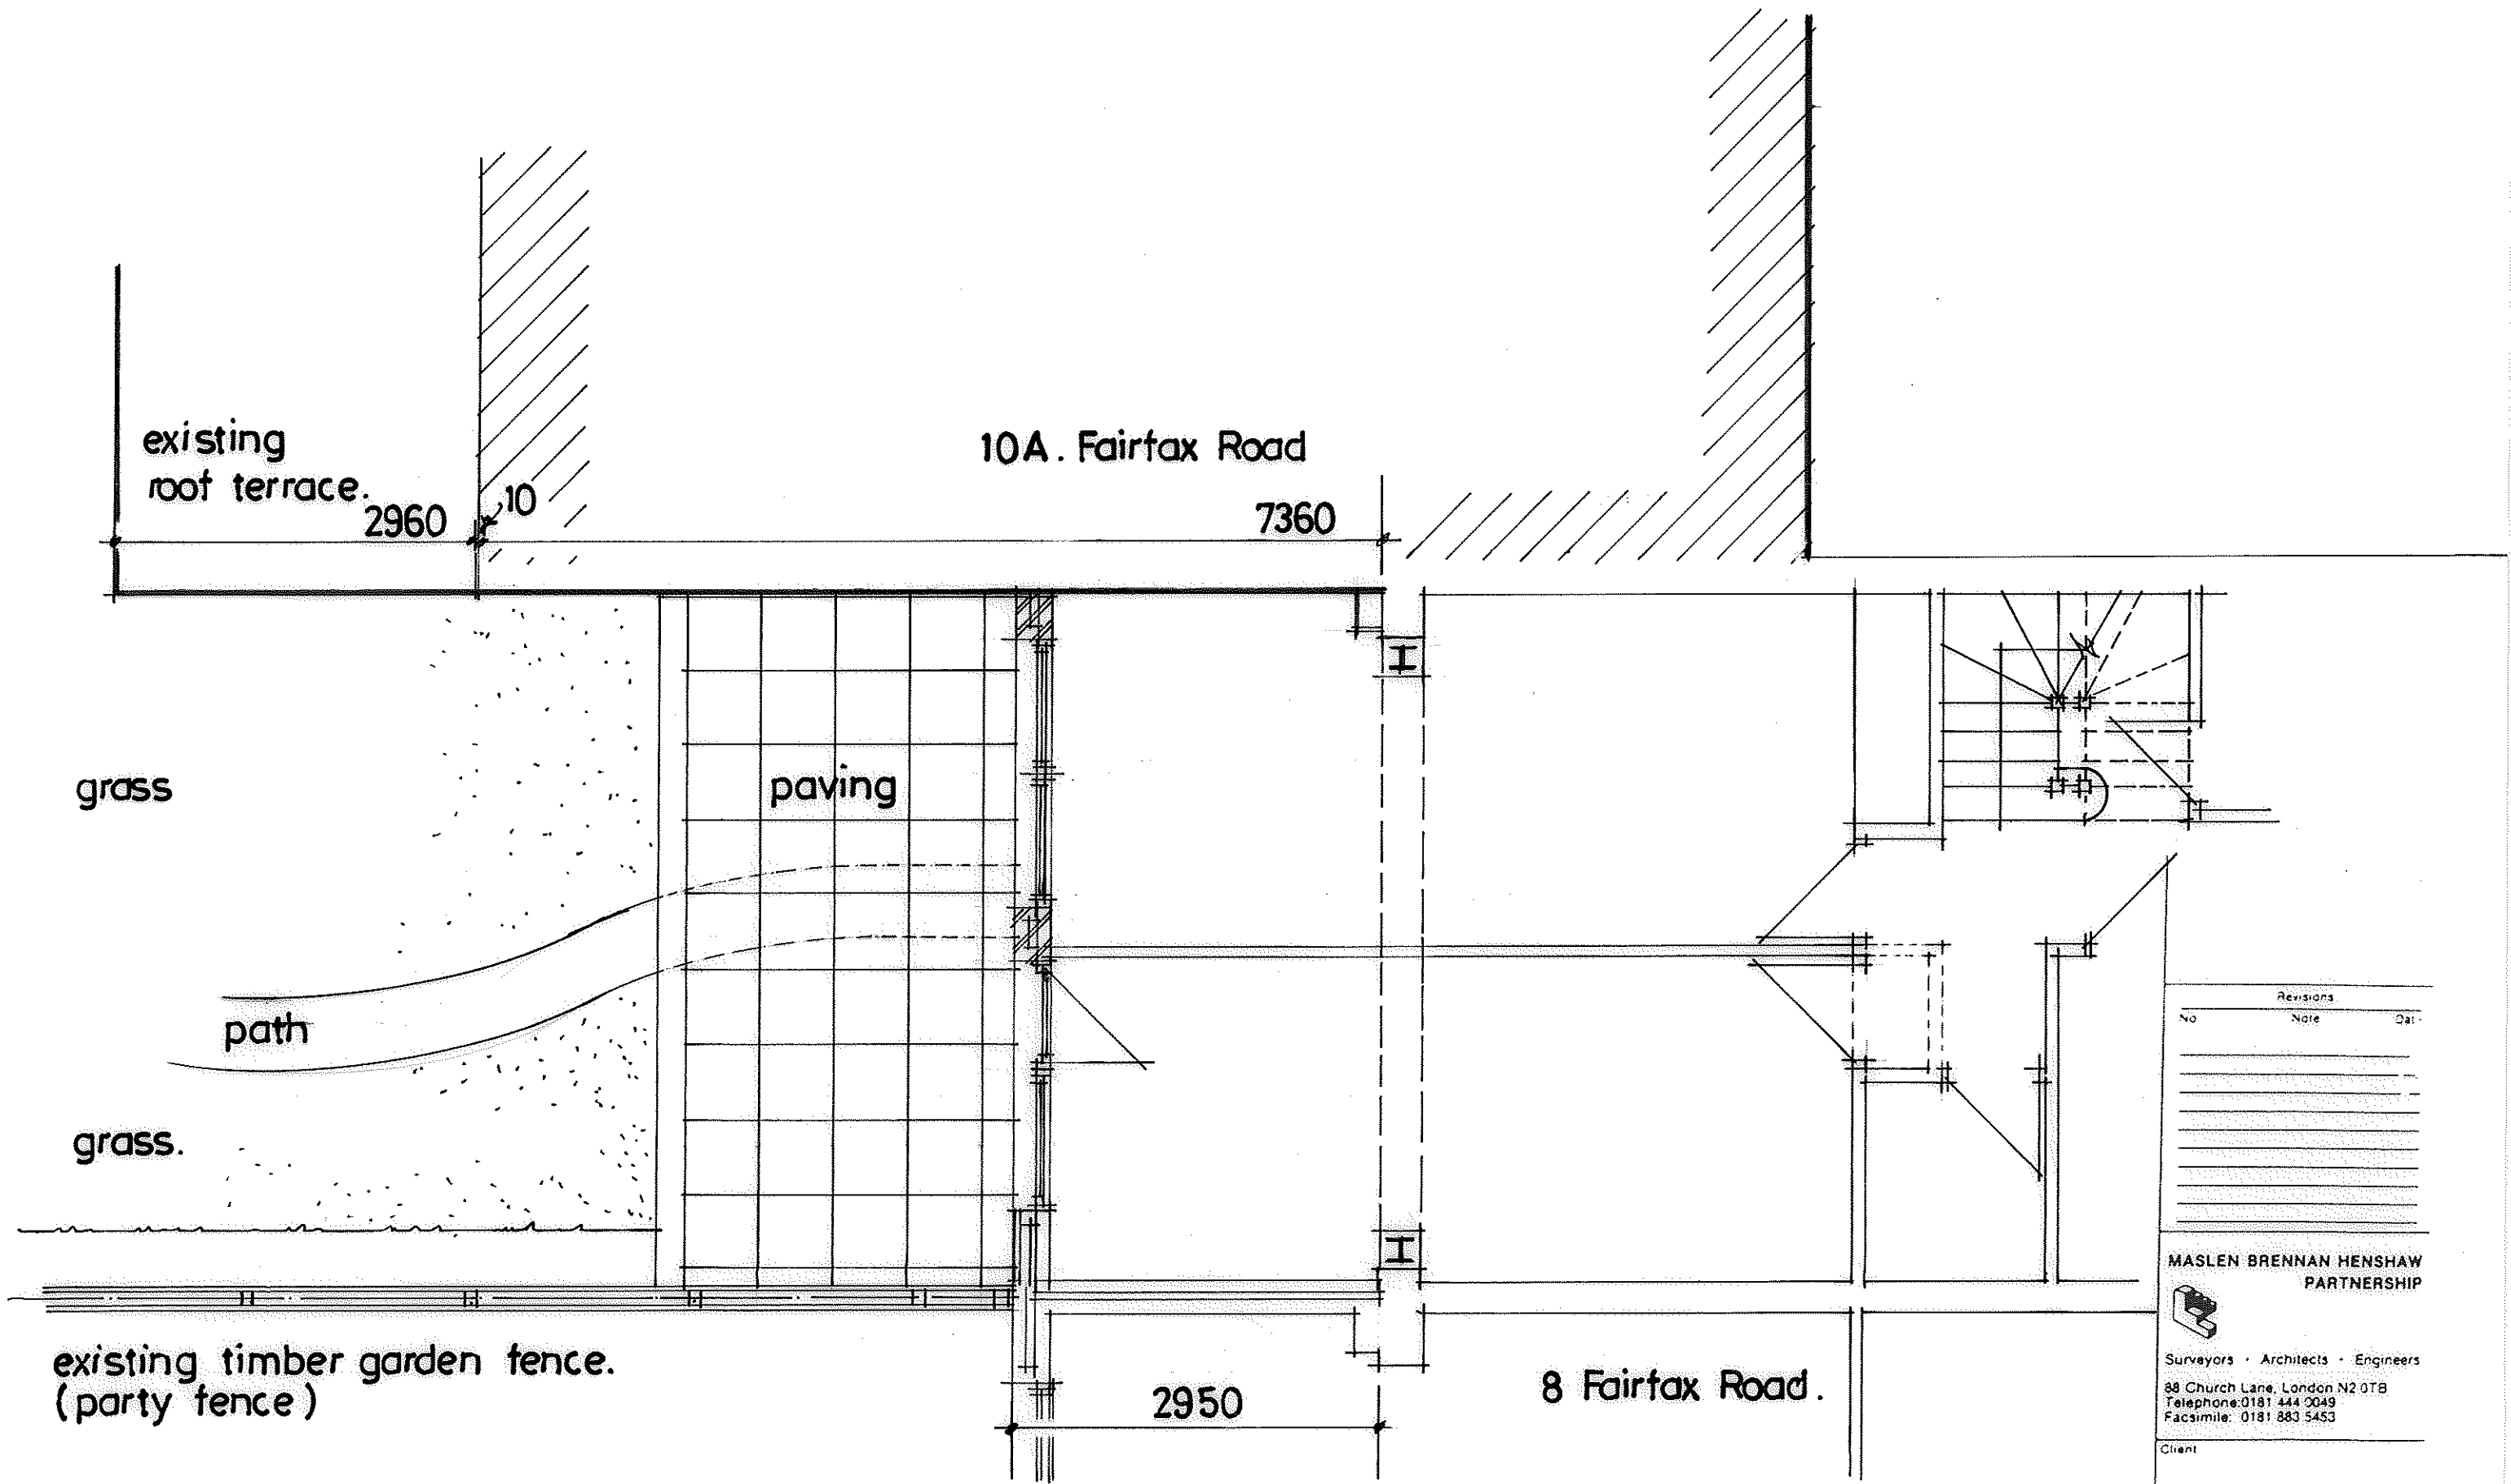

PROPOSED EXTENSION
scale 1:50.

Revisions		
No	Note	Date

MASLEN BRENNAN HENSHAW
PARTNERSHIP




Surveyors • Architects • Engineers
88 Church Lane, London N2 0TB
Telephone: 0181 444 0049
Facsimile: 0181 883 5453

Client


Site
10 Fairfax Road.
NW6 4HA.

Drawing Title

6011/TP01.

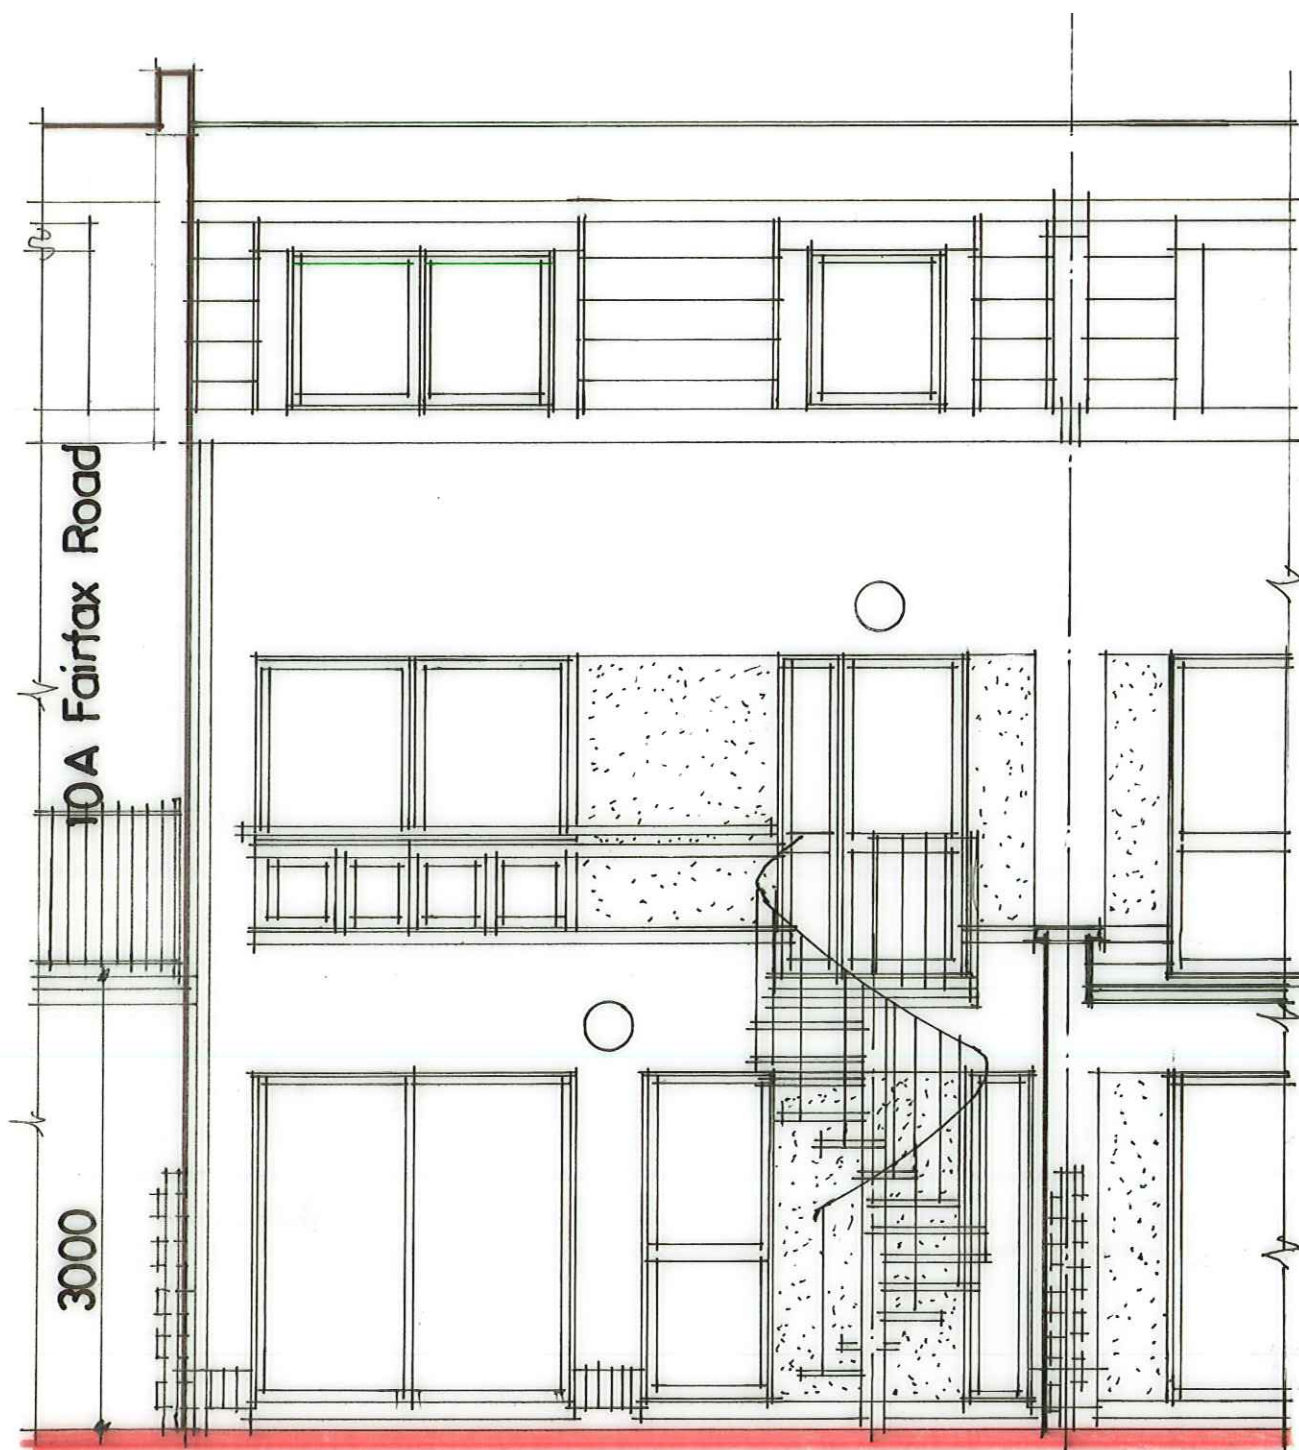

EXISTING ELEVATION
TO GARDEN
scale 1:50.

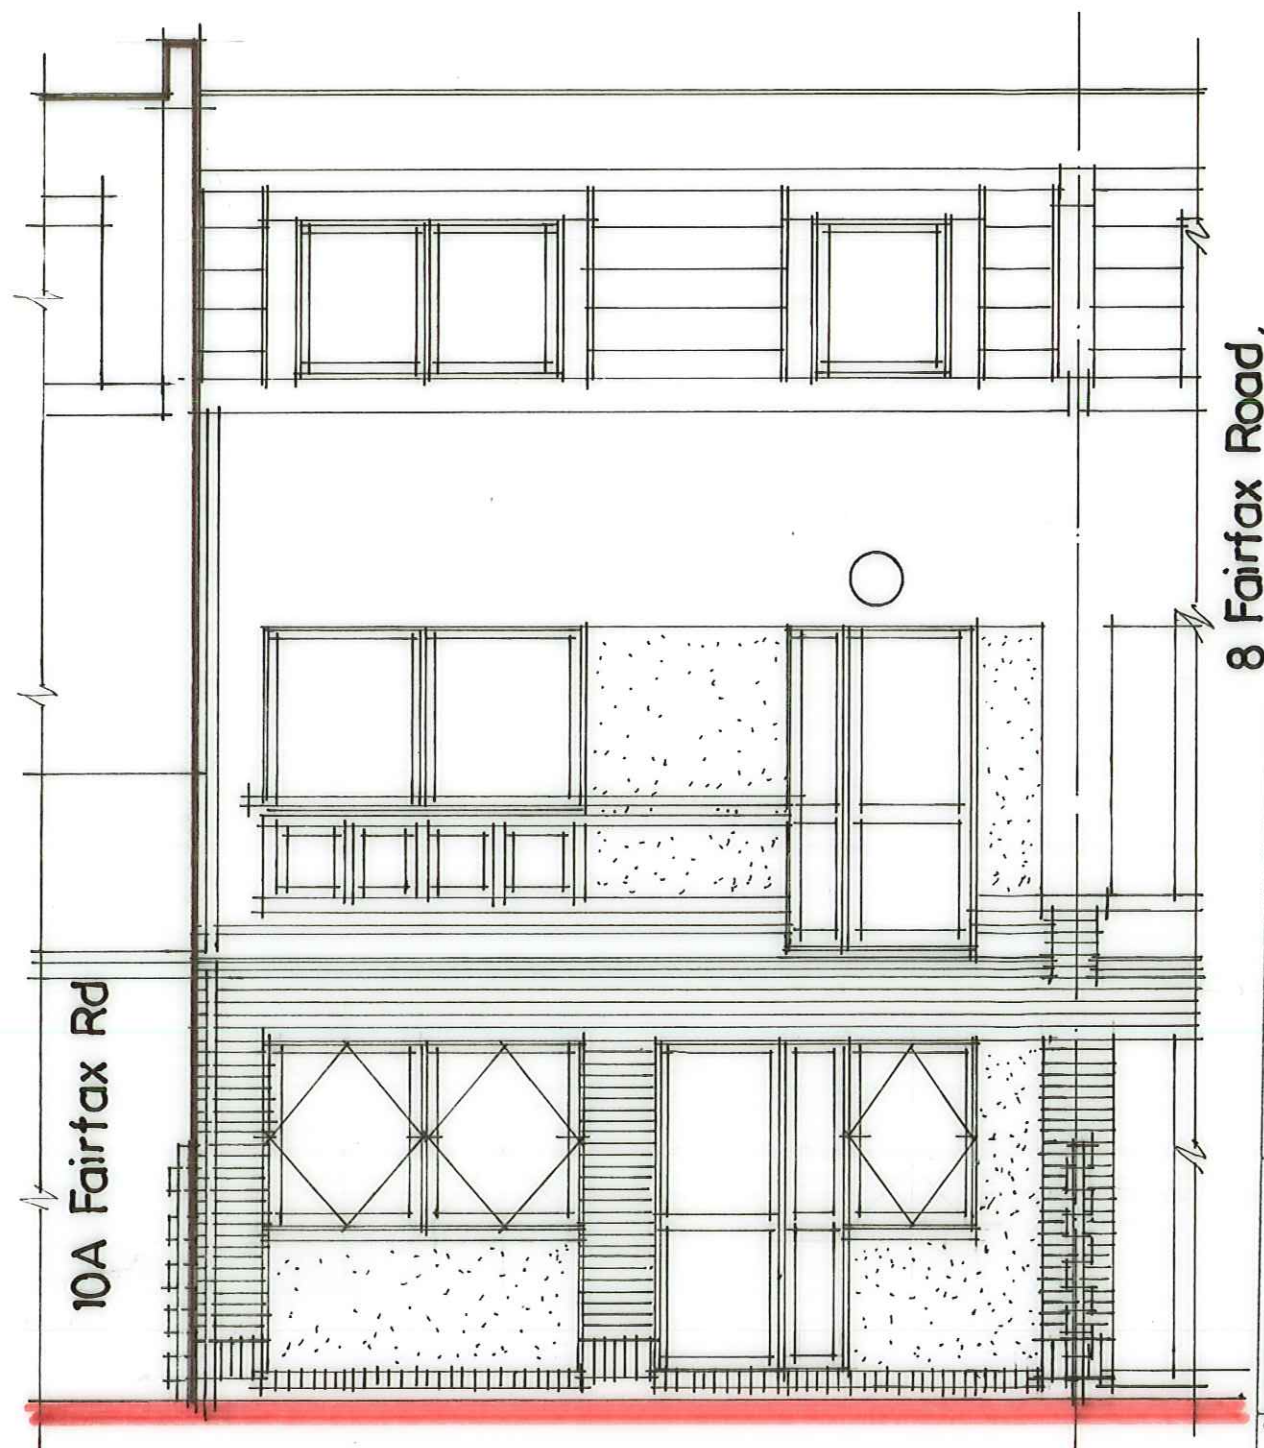

PROPOSED ELEVATION
TO GARDEN.

Revisions		
No	Note	Date

MASLEN BRENNAN HENSHAW
PARTNERSHIP



Surveyors • Architects • Engineers

88 Church Lane, London N2 0TB
Telephone: 0181 444 0049
Facsimile: 0181 883 5453


Client

Site

10 Fairfax Road.
NW6 4HA.

Drawing Title

6011/TP02.

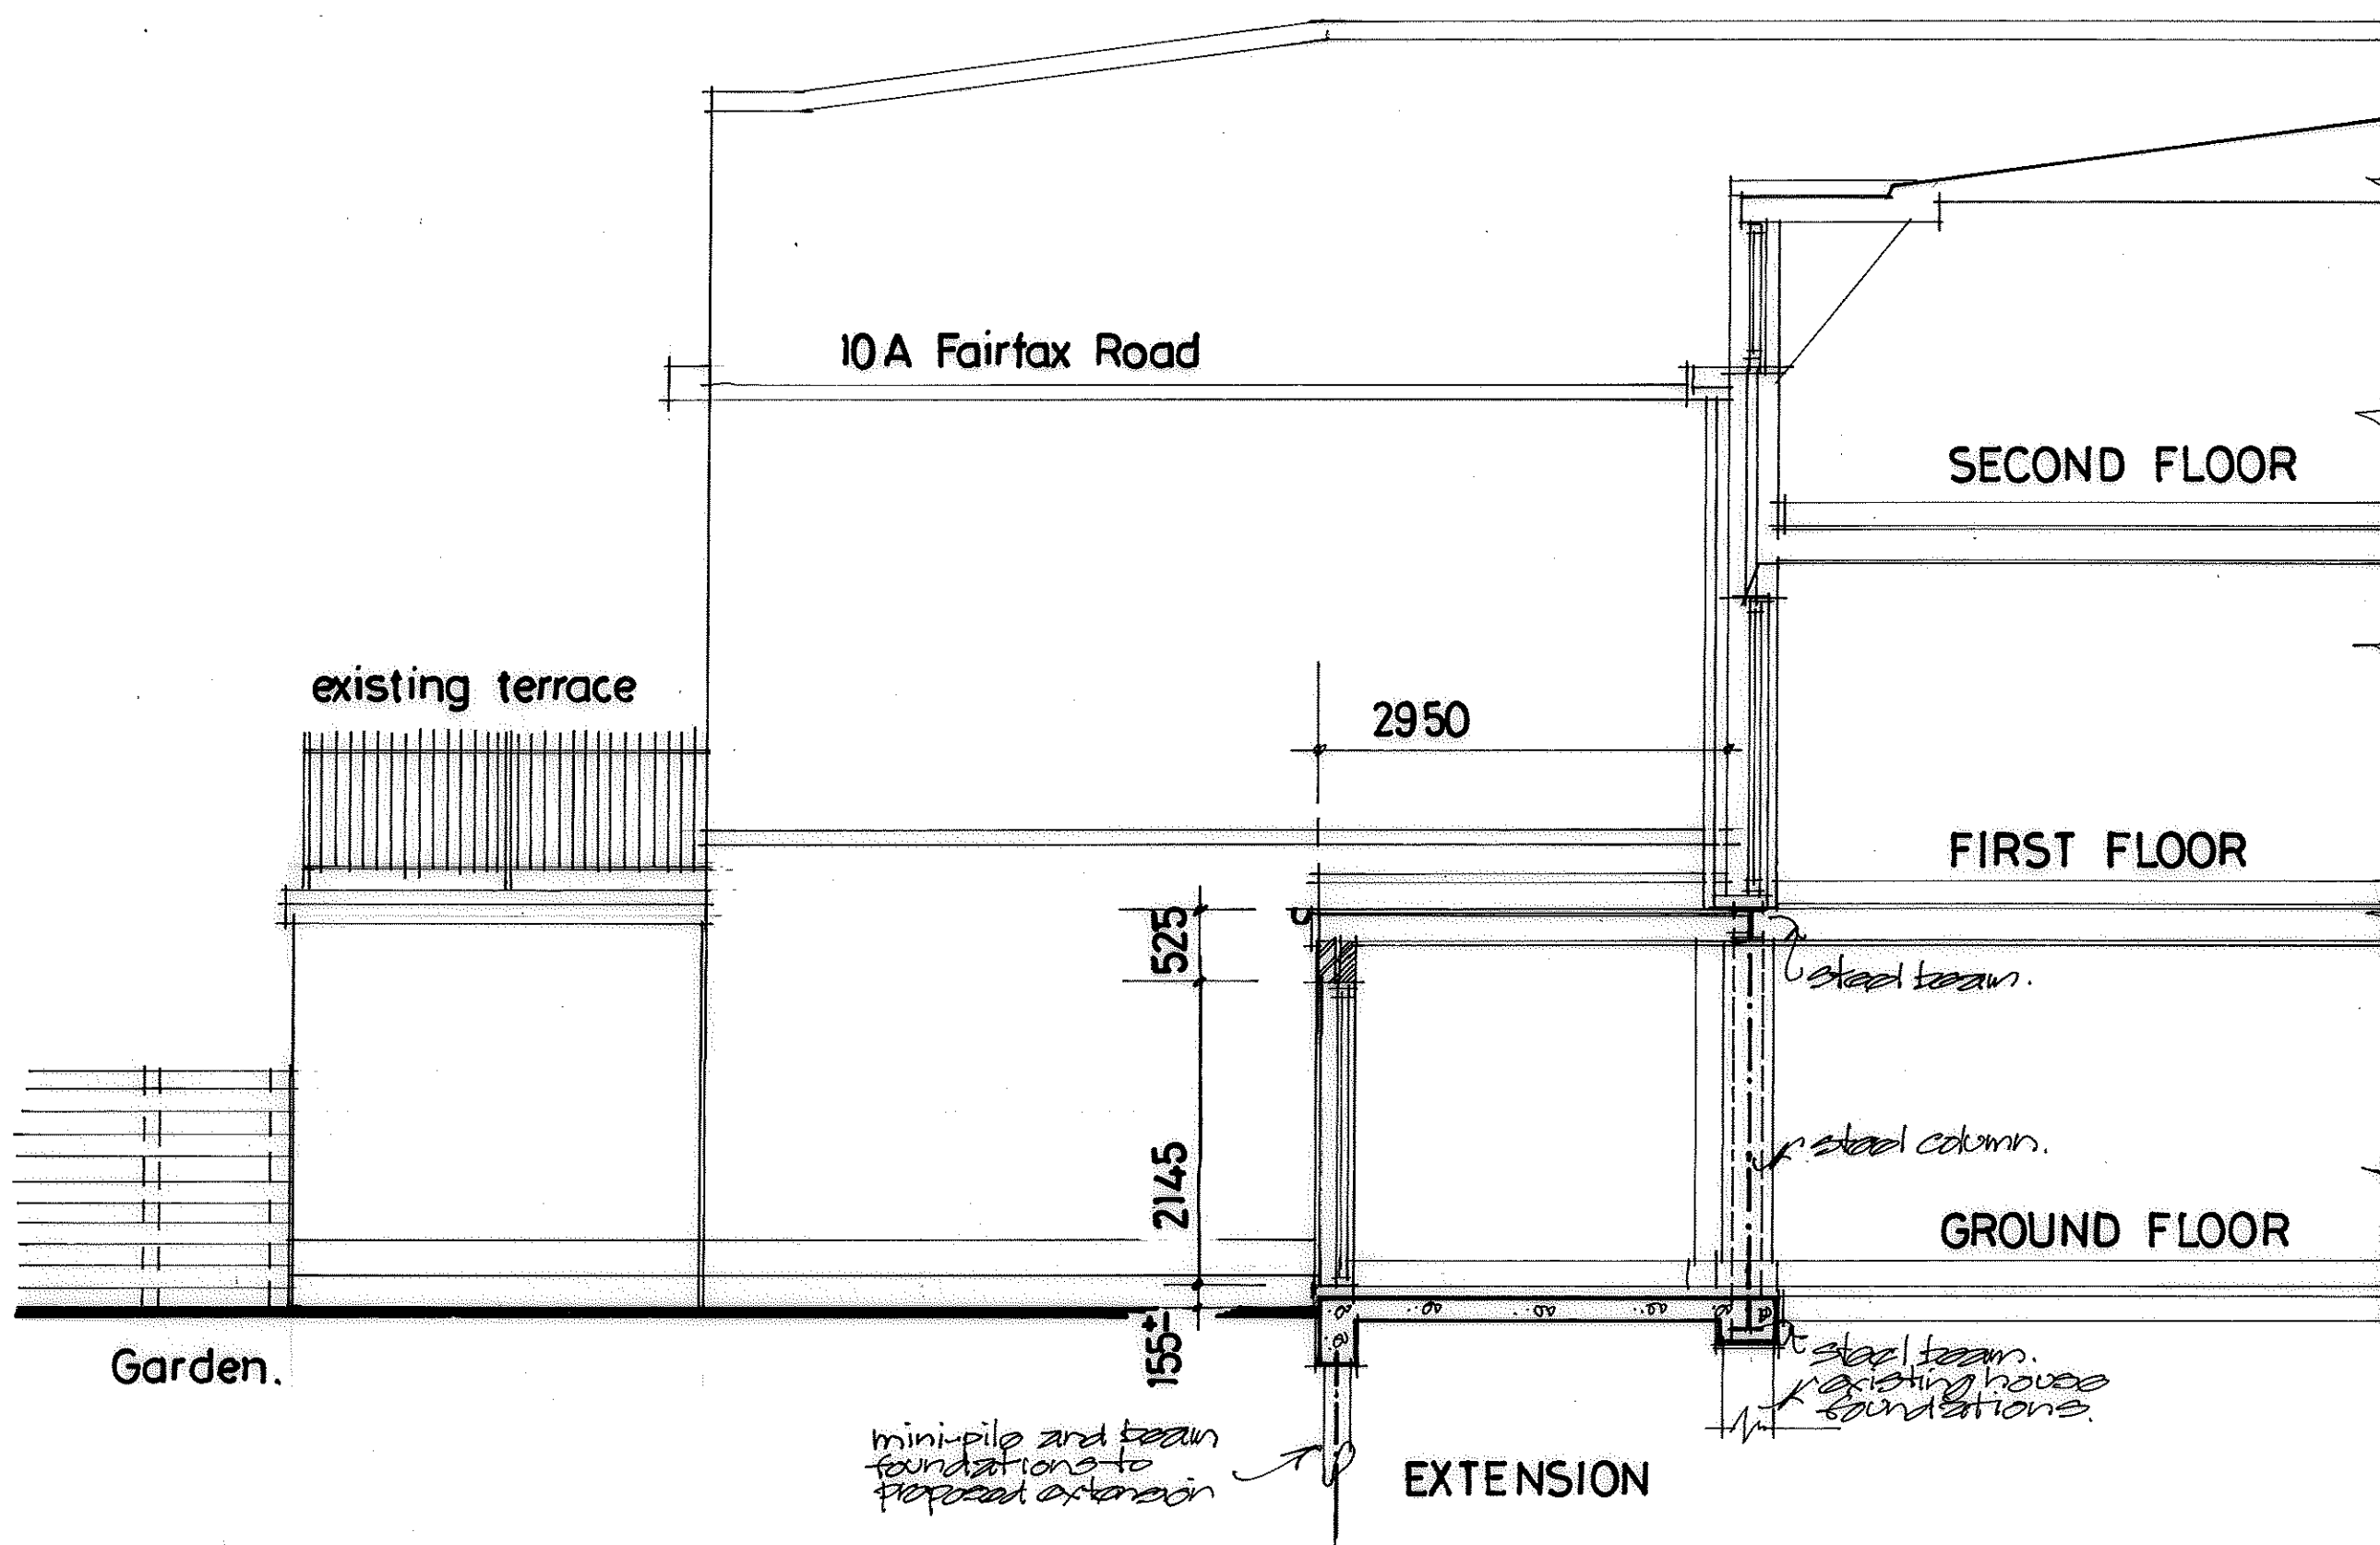

SECTION A - A
Scale 1:50

Revisions		
No	Note	Date

MASLEN BRENNAN HENSHAW
PARTNERSHIP



Surveyors • Architects • Engineers


88 Church Lane, London N2 0TB
Telephone: 0181 444 2049
Facsimile: 0181 883 5453

Client

Site
10 Fairfax Road
NW6 4HA.

Drawing Title

6011/TP03.

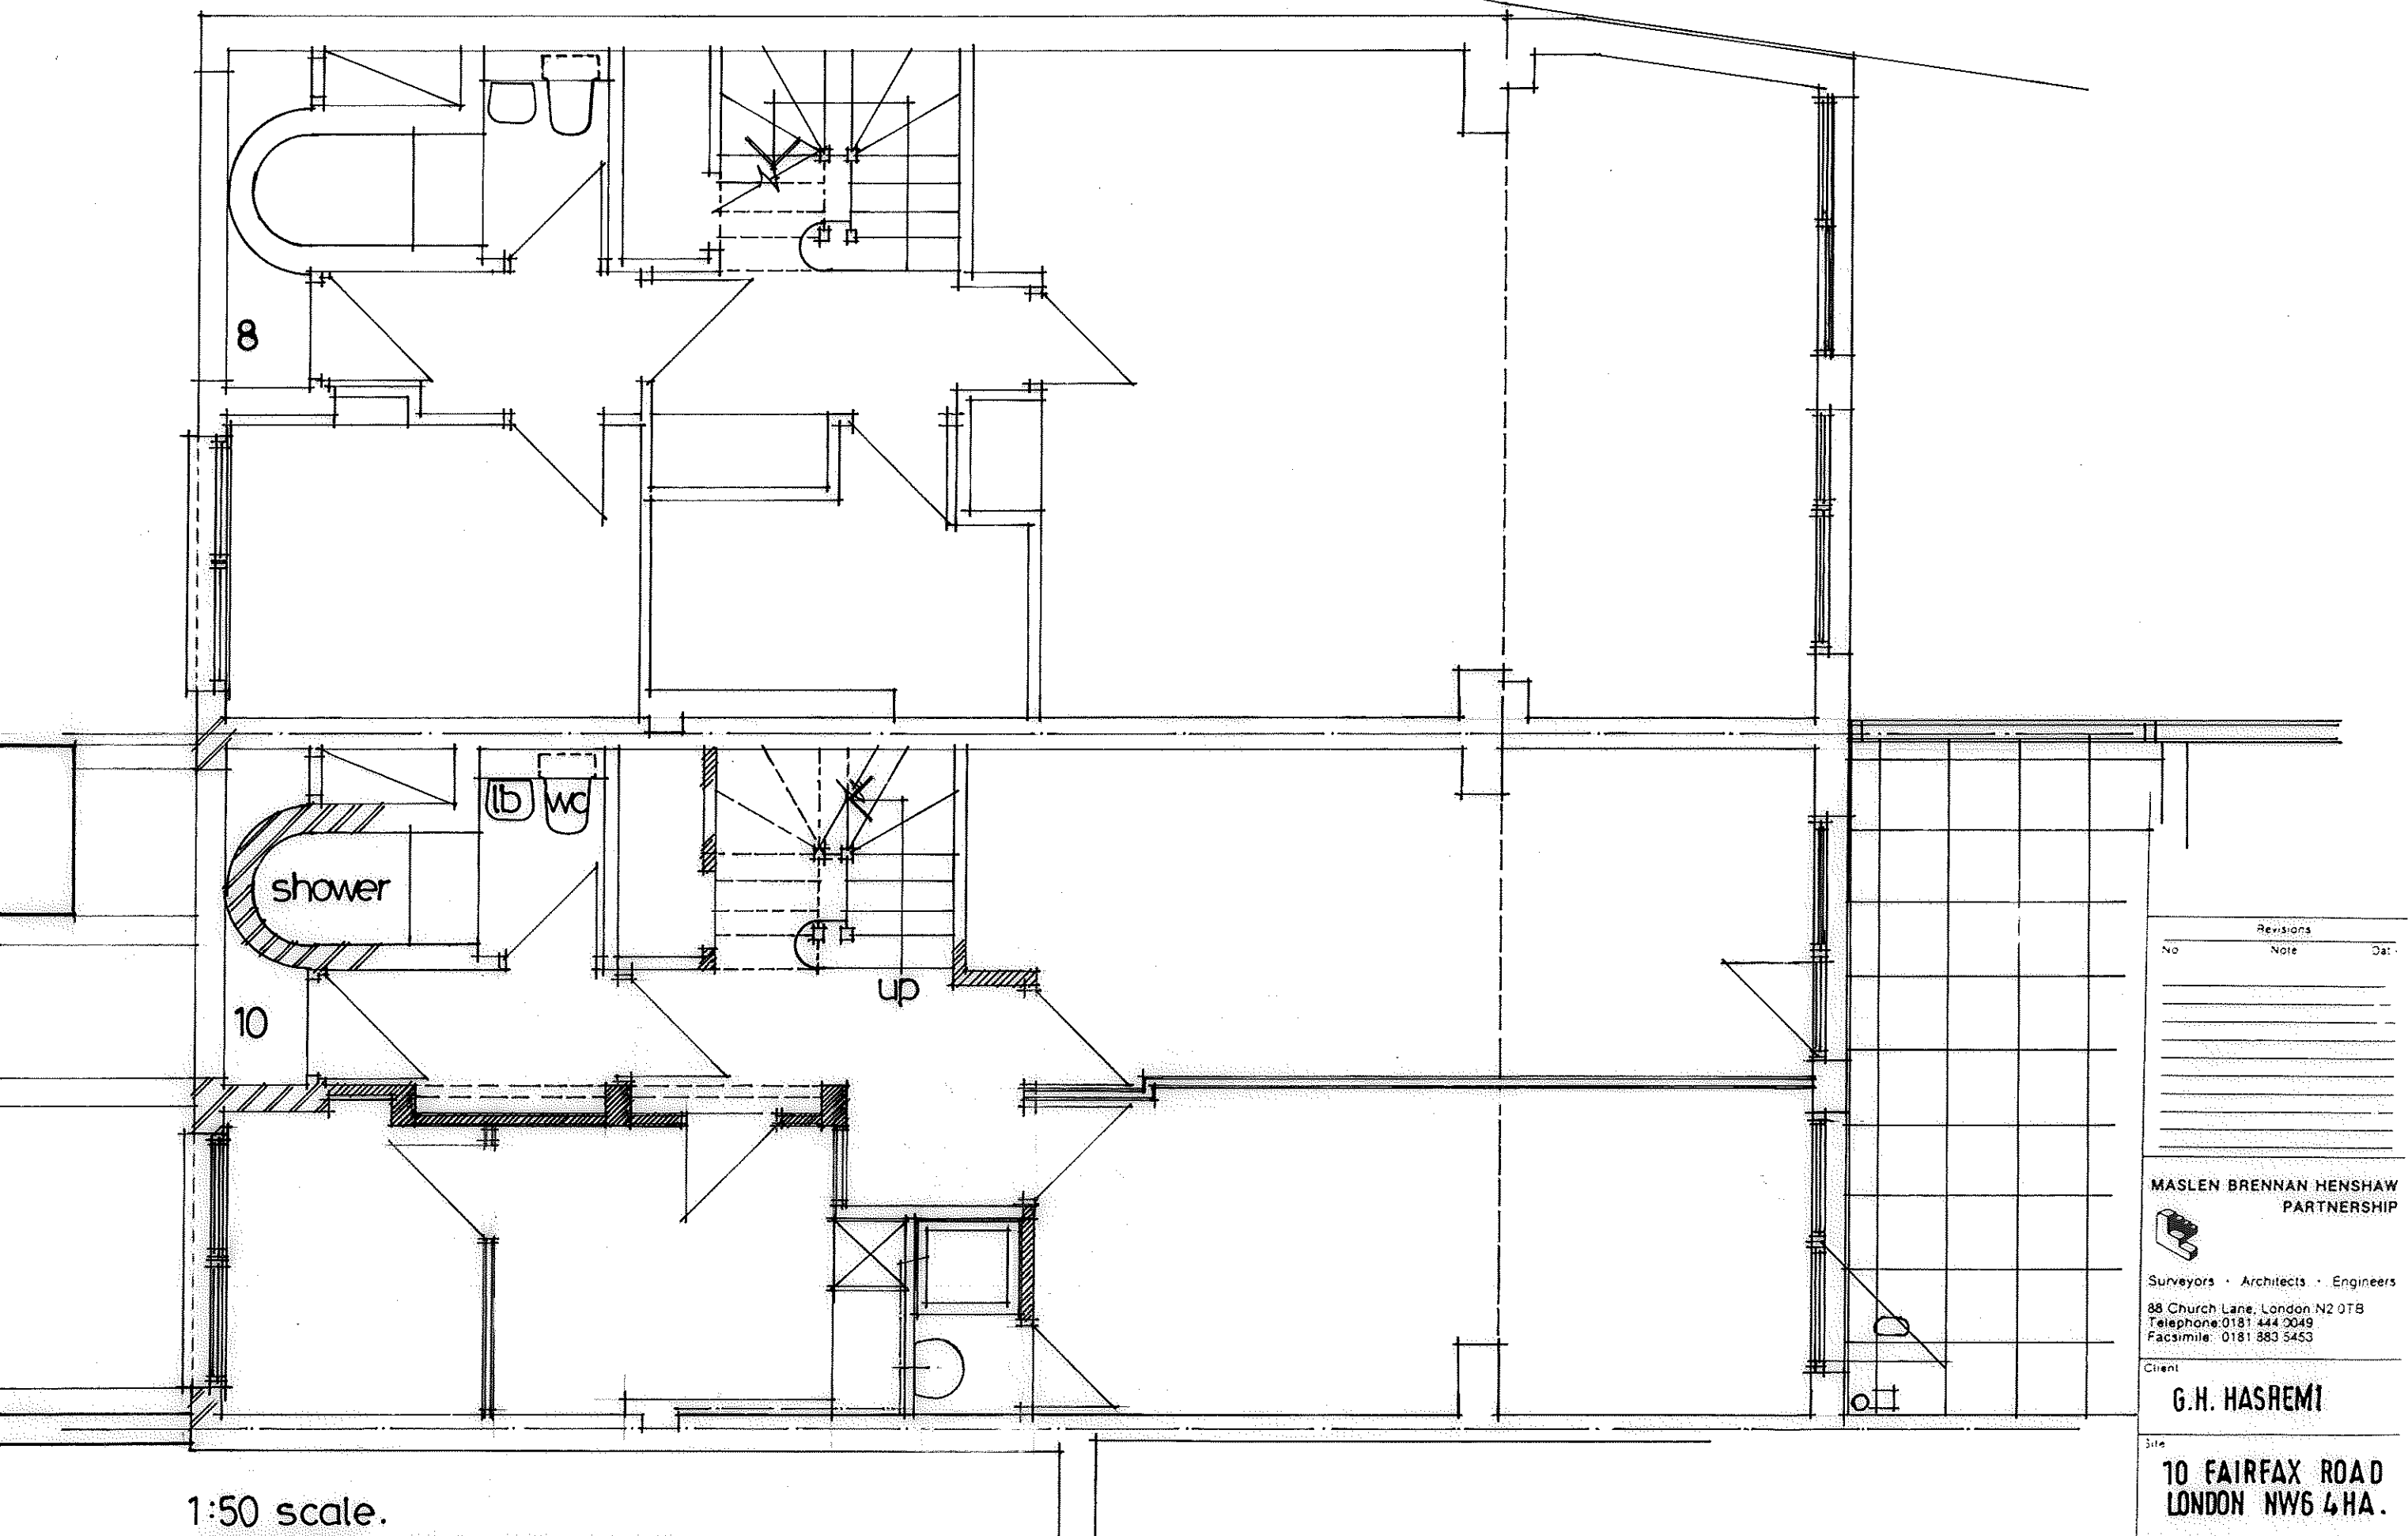

1:50 scale.

PROPOSED GROUND FLOOR PLAN
10 FAIRFAX ROAD NW6 4HA.

Revisions		
No	Note	Date

MASLEN BRENNAN HENSHAW
PARTNERSHIP



Surveyors • Architects • Engineers

88 Church Lane, London N2 0TB
Telephone: 0181 444 0049
Facsimile: 0181 883 5453

Client

G.H. HASREM1

Site

10 FAIRFAX ROAD
LONDON NW6 4HA.

Drawing Title

6011/TP04.