





EXISTING REAR ELEVATION
1:50@A1

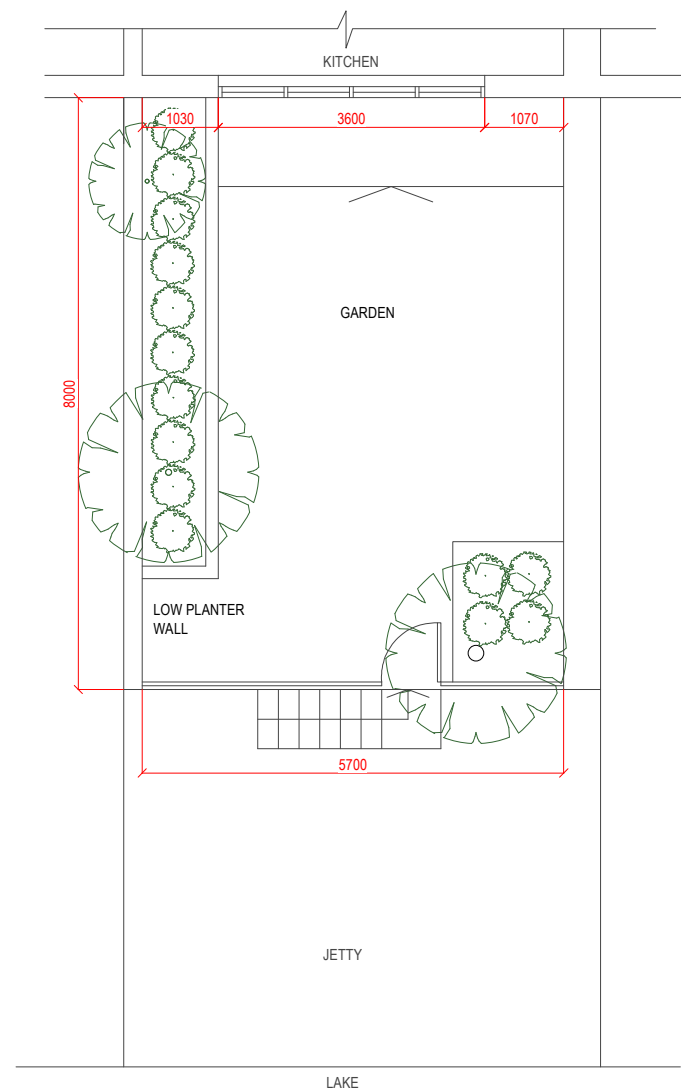

EXISTING LOWER GROUND FLOOR
1:50@A1

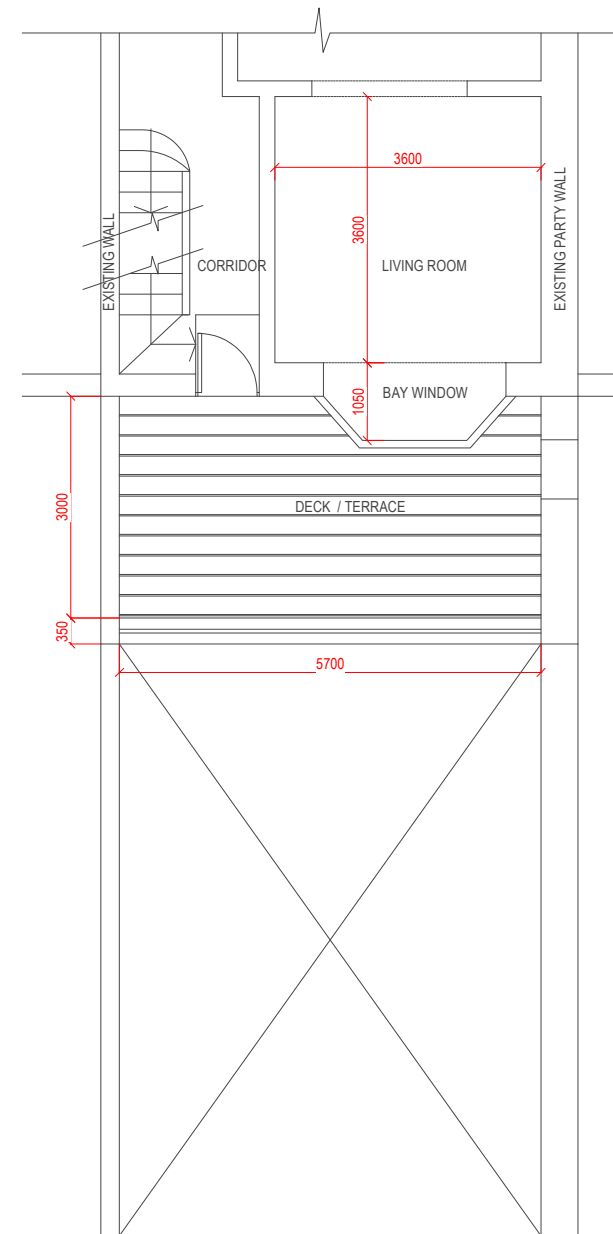

EXISTING GROUND FLOOR
1:50@A1

REVISIONS

Michaelis Boyd Associates Ltd

108 Palace Gardens Terrace London W8 4RT
t +44(0)20 7221 1237 f +44(0)20 7221 0130
michaelisboyd.com

Client: DAVID PONTE
Date Created: 120312

Project: 38 SOUTHILL PARK

Drawing Title: EXISTING PLANS AND ELEVATION

Scale: 1:50 @ A1
Revision Date:

Drawing No: 12018/00/100
Drawn By: SY
Checked by: AM
Revision: -

DO NOT SCALE FROM DRAWING. ALL DIMS TO BE CHECKED ON SITE. REPORT OMISSIONS AND DISCREPANCIES TO THE ARCHITECT IMMEDIATELY