




REAR ELEVATION
1:50@A1

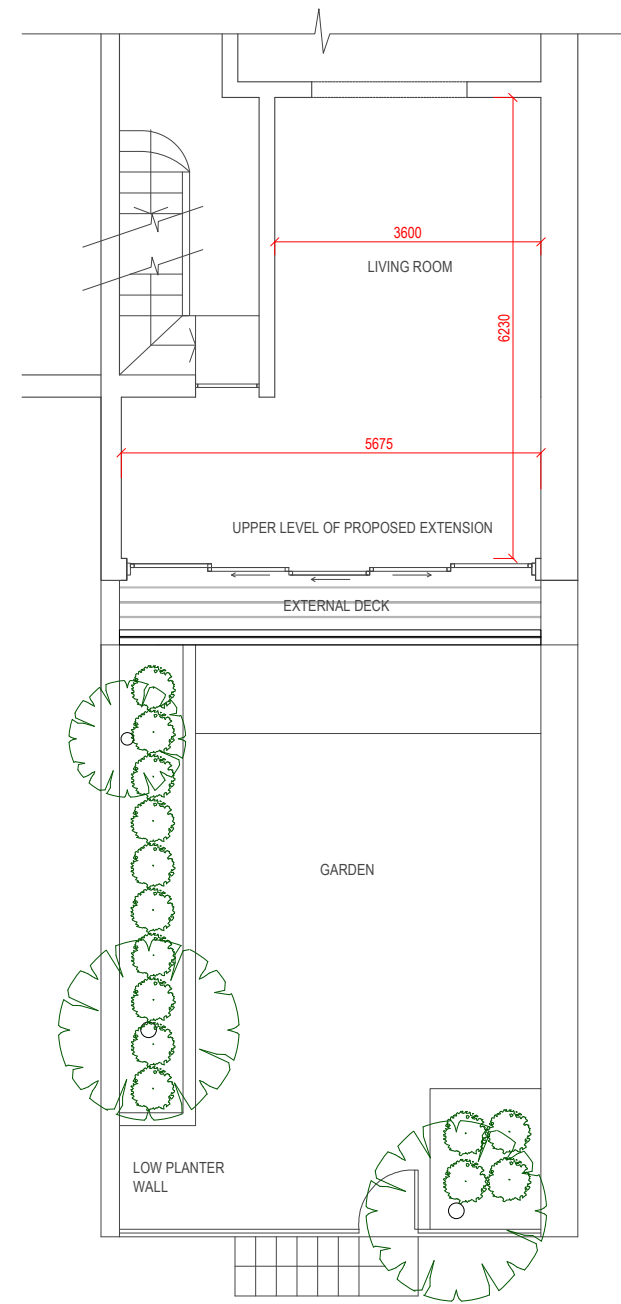

GROUND FLOOR PLAN
1:50@A1

REVISIONS	

Michaelis Boyd Associates Ltd
108 Palace Gardens Terrace London W8 4RT
t +44(0)20 7221 1237 f +44(0)20 7221 0130
michaelisboyd.com

Client: DAVID PONTE	Date Created: 120312
-------------------------------	--------------------------------

Project:
38 SOUTHILL PARK

Drawing Title:
PROPOSED PLAN AND ELEVATION PHASE 2

Scale: 1:50 @ A1	Revision Date:
----------------------------	-----------------------

Drawing No: 12018/10/102	Drawn By: SY	Checked by: AM	Revision: -
------------------------------------	------------------------	--------------------------	-----------------------

DO NOT SCALE FROM DRAWING. ALL DIMS TO BE CHECKED ON SITE. REPORT OMISSIONS AND DISCREPANCIES TO THE ARCHITECT IMMEDIATELY