




<b>archplan</b> architects and property management 1 Millfield Place, Highgate, London N6 6JP Tel: 020 8341 5628 e-mail: archplan@hotmail.com	Date	Scale	Project	Drawing no.
	SEPT 2012	1:50 At A3	19 Chalcot Crescent London, NW1 8YE	CC/01
Drawn by	Checked by	Title		Copyright
		<b>BASEMENT PLAN AS EXISTING</b>		Archplan 2012

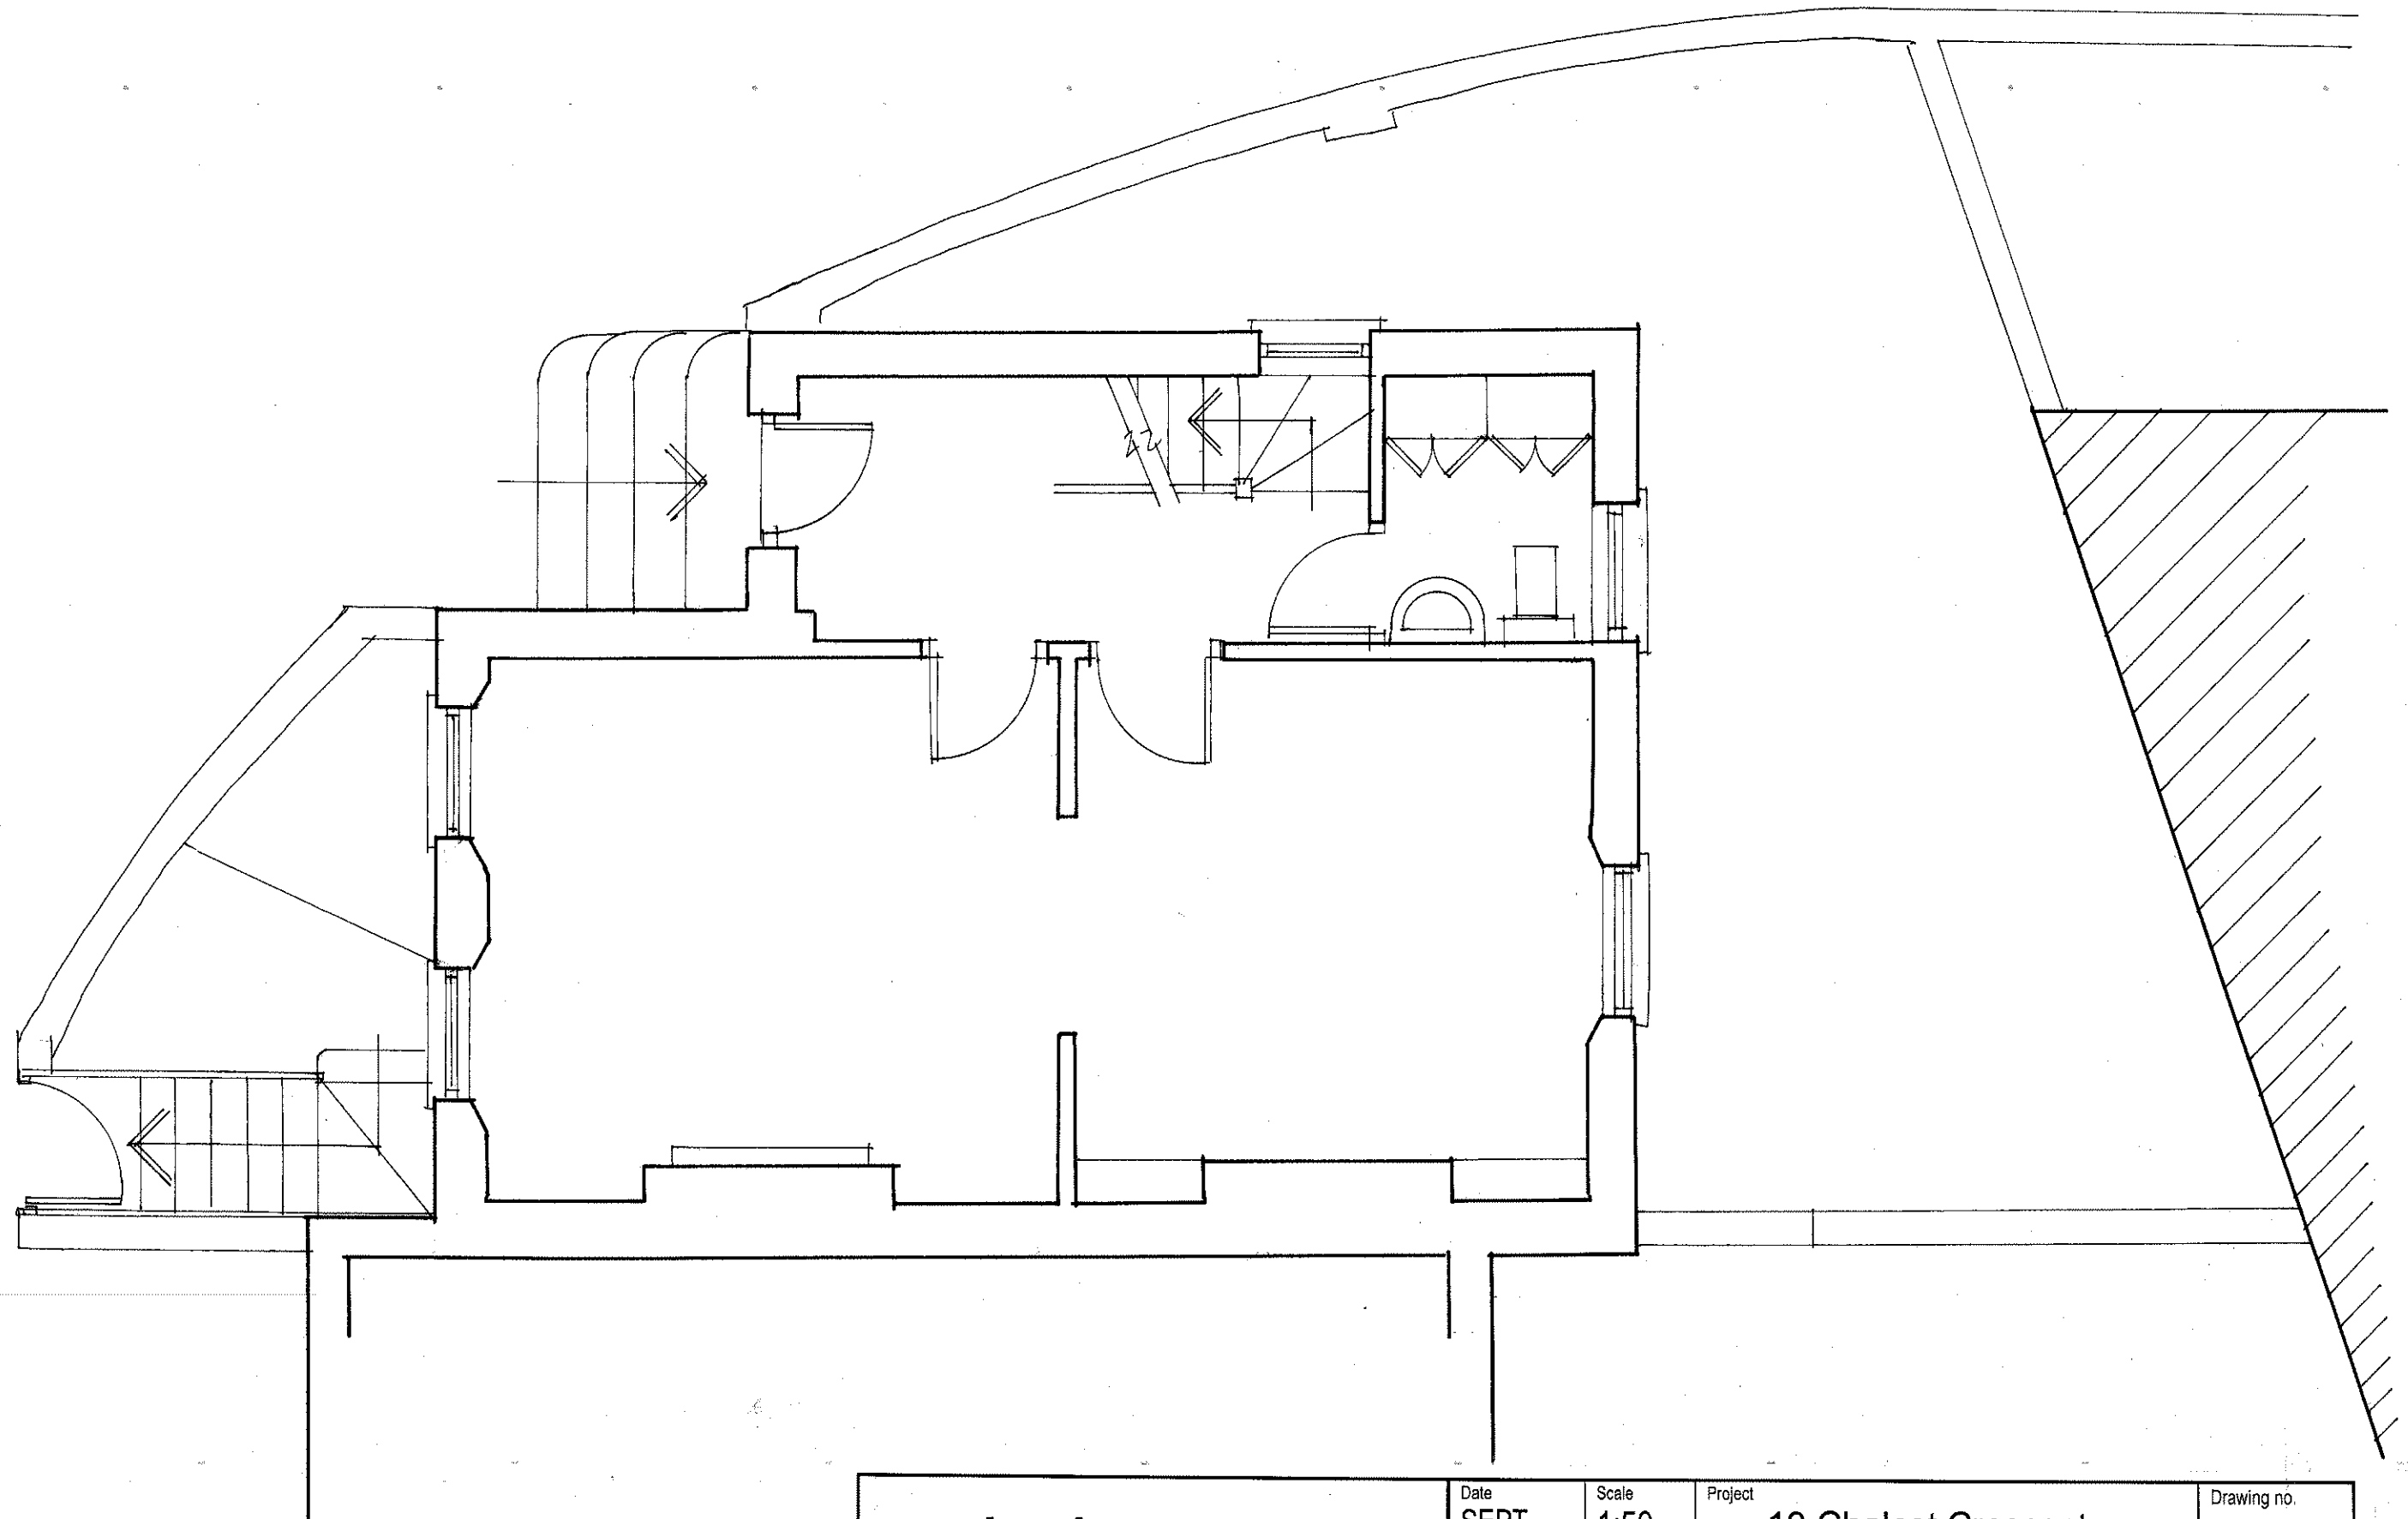

<b>archplan</b> <b>architects and property management</b> 1 Millfield Place, Highgate, London N6 6JP Tel: 020 8341 5628 e-mail: archplan@hotmail.com	Date	Scale	Project	Drawing no.
	SEPT 2012	1:50 At A3	19 Chalcot Crescent London, NW1 8YE	CC/ 02
	Drawn by		Title	Copyright Archplan 2012
	Checked by		<b>GROUND FLOOR PLAN AS EXISTING</b>	

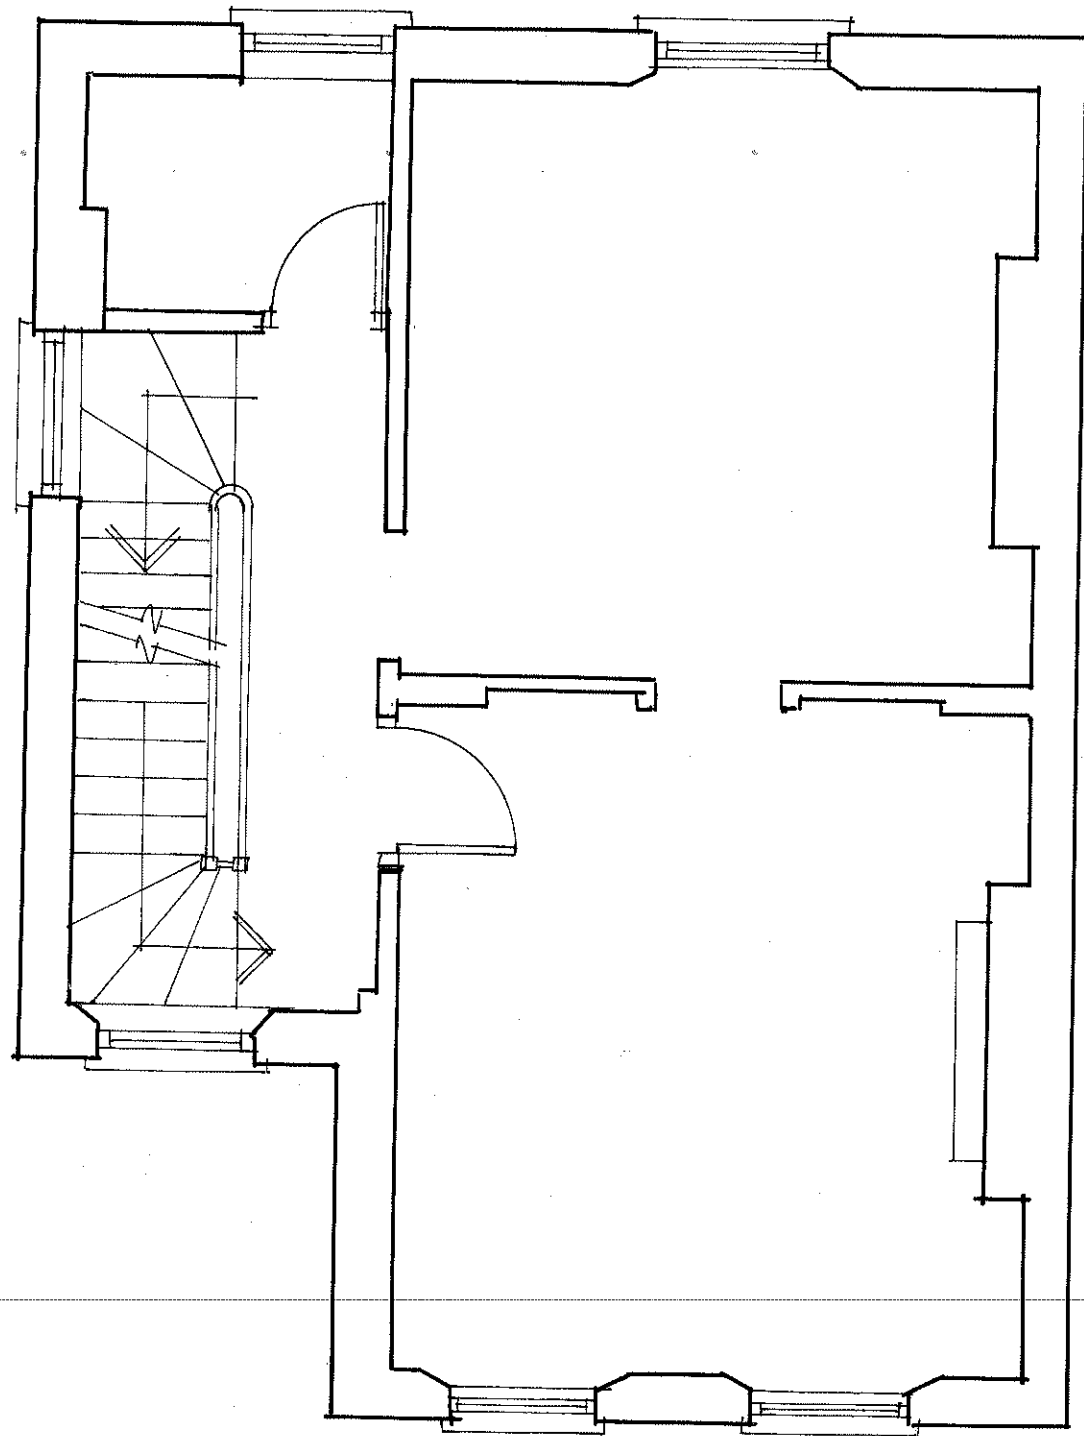

FIRST

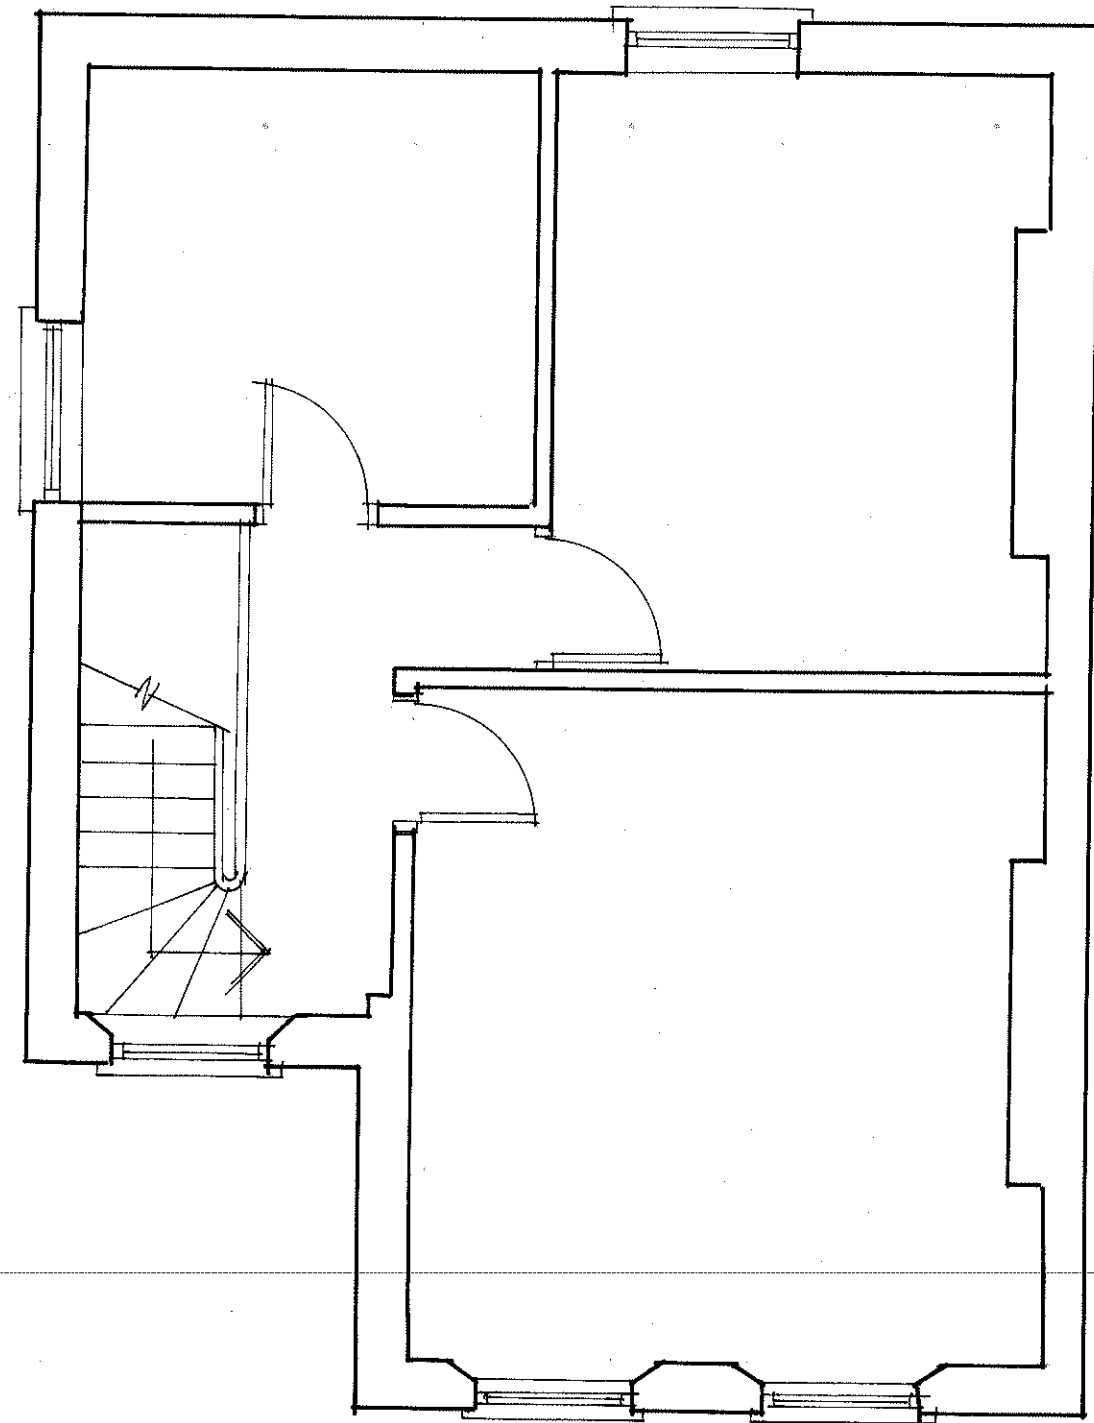

SECOND



**archplan**

architects and property management

1 Millfield Place, Highgate, London N6 6JP  
 Tel: 020 8341 5628 e-mail: archplan@hotmail.com

Date  
 SEPT  
 2012

Drawn by

Checked by

Scale  
 1:50  
 At A3


Project  
 19 Chalcot Crescent  
 London, NW1 8YE

Title **FIRST + SECOND PLANS  
 AS EXISTING**

Drawing no.

CC/ 03

Copyright  
 Archplan 2012

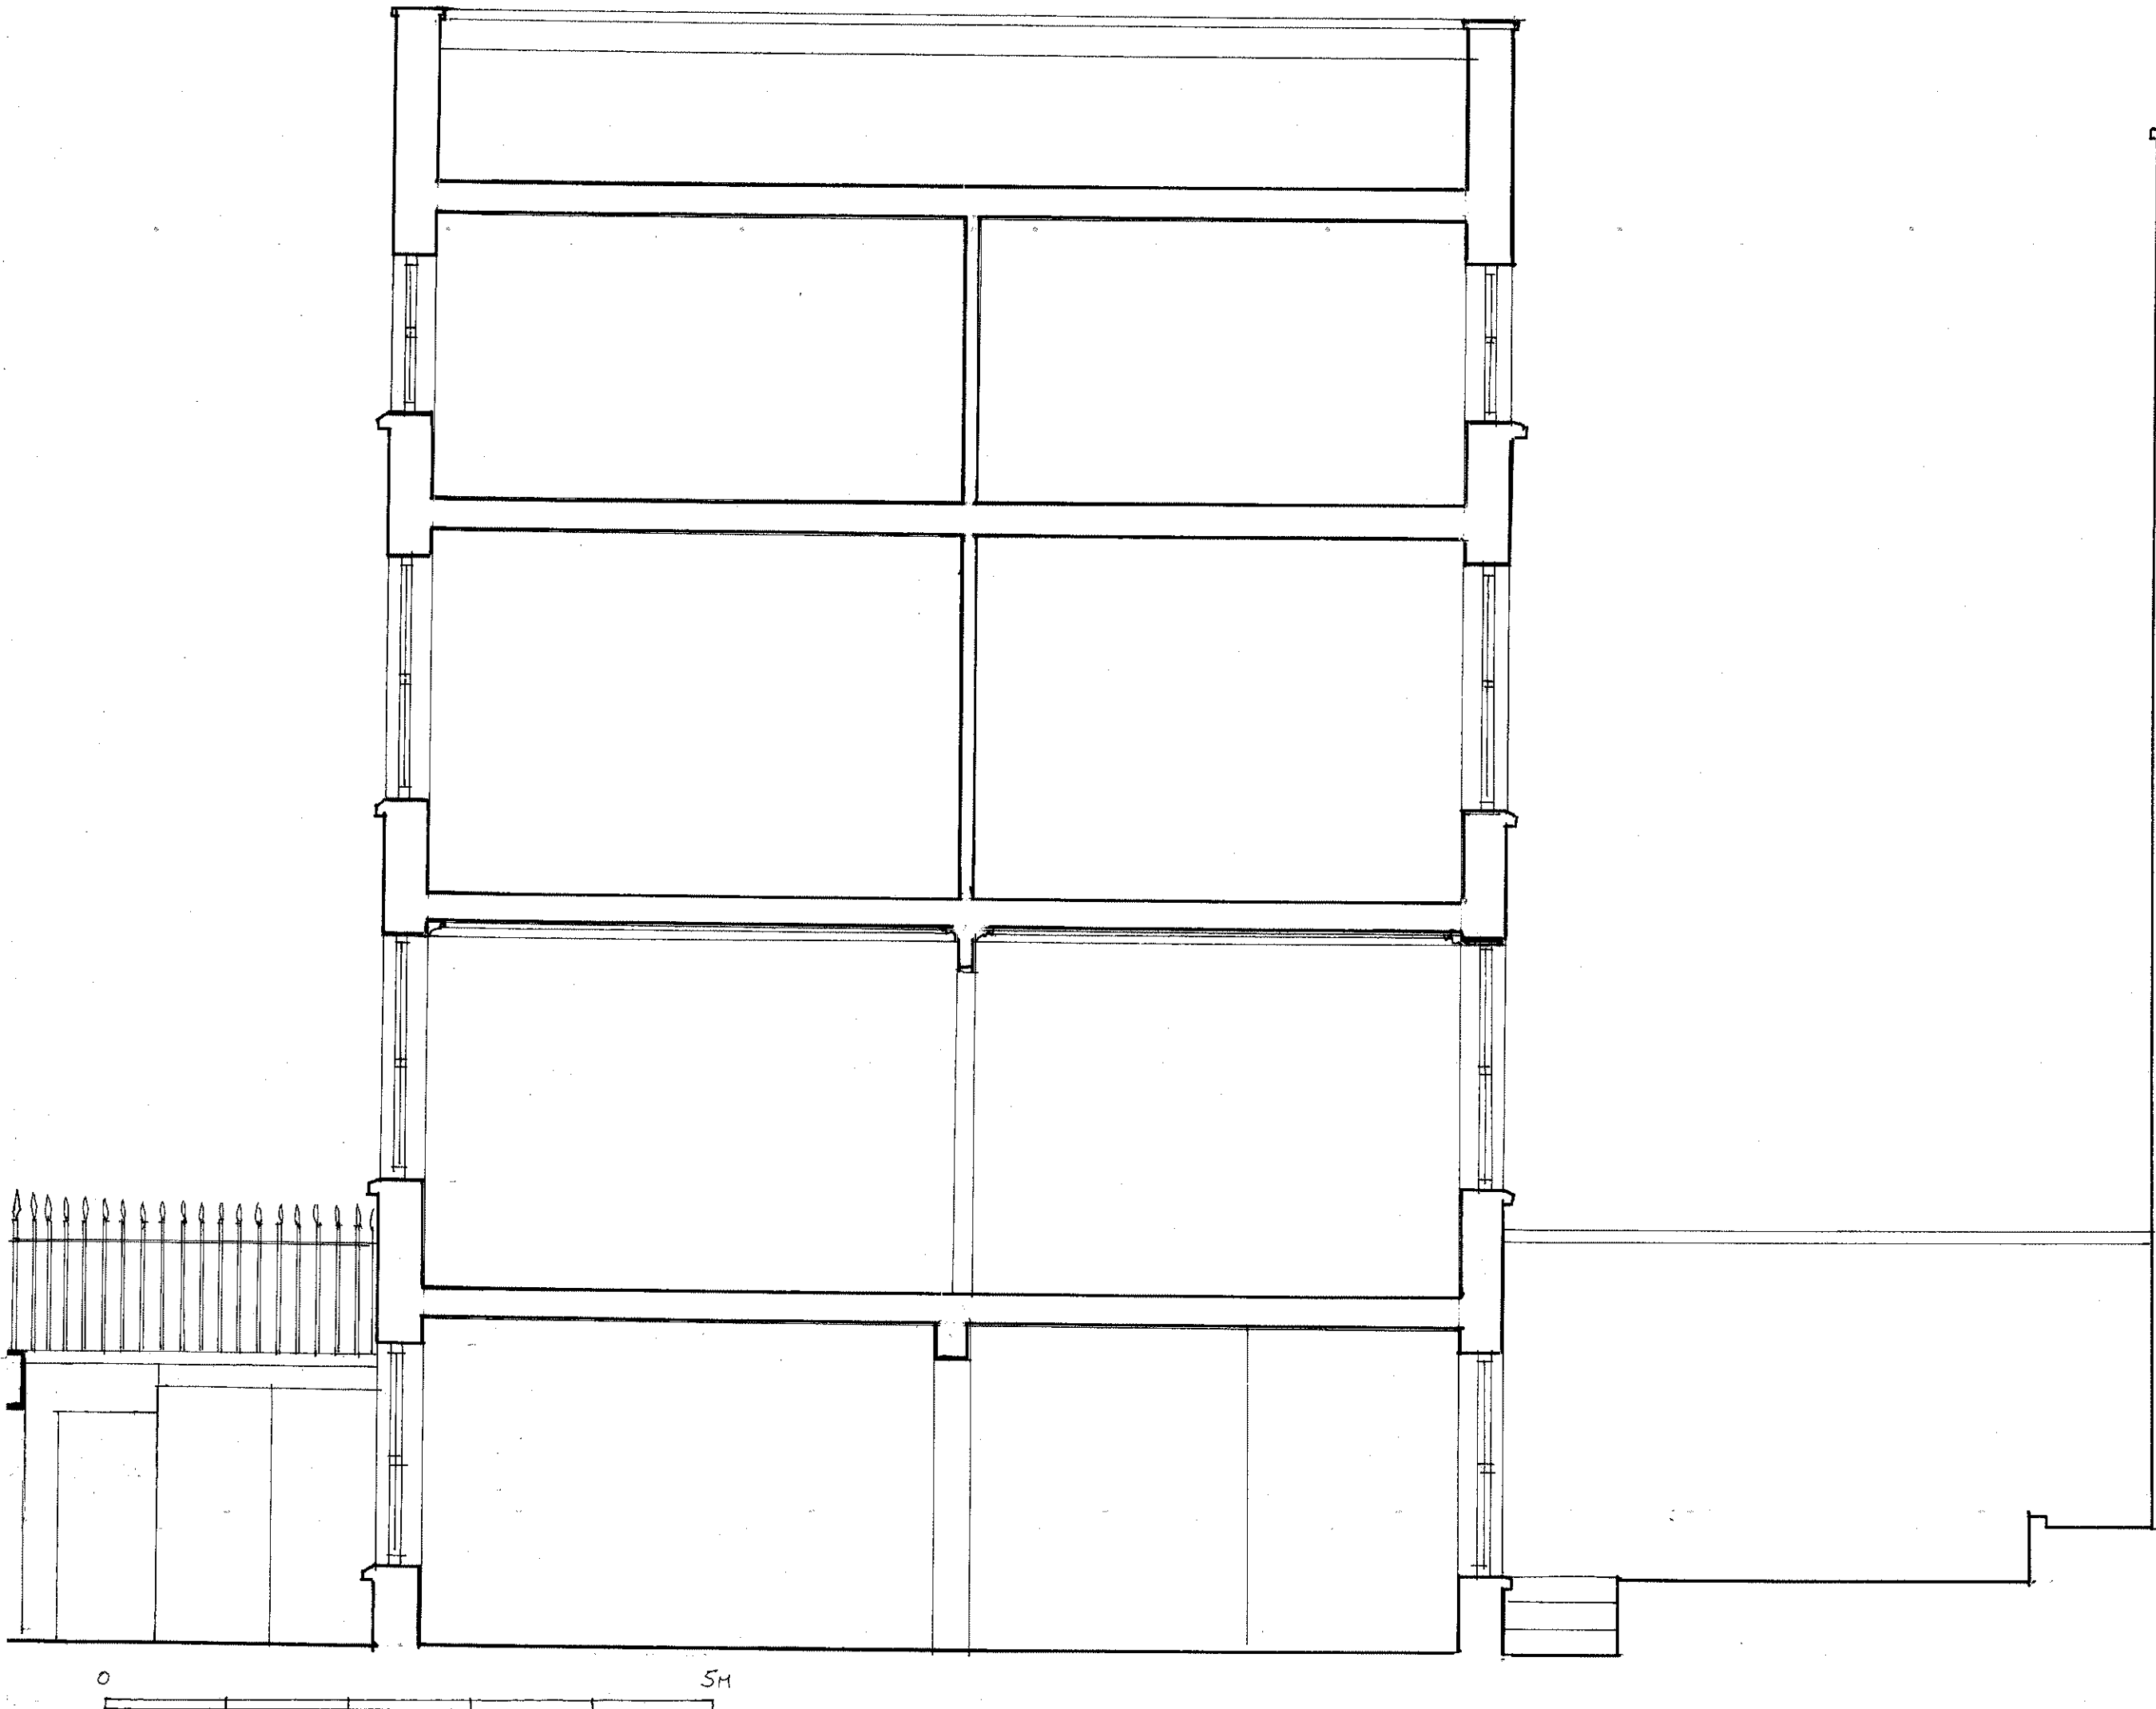

**archplan**


**architects and property management**  
 1 Milfield Place, Highgate, London N6 6JP  
 Tel: 020 8341 5628 e-mail: archplan@hotmail.com

Date  
**SEPT 2012**  
 Drawn by  
 Checked by

Scale  
**1:50**  
 At A3

Project  
**19 Chalcot Crescent**  
 London, NW1 8YE  
 Title  
**SECTION A - A**  
**AS EXISTING**

Drawing no.  
**CC/ 04**  
 Copyright  
 Archplan 2012

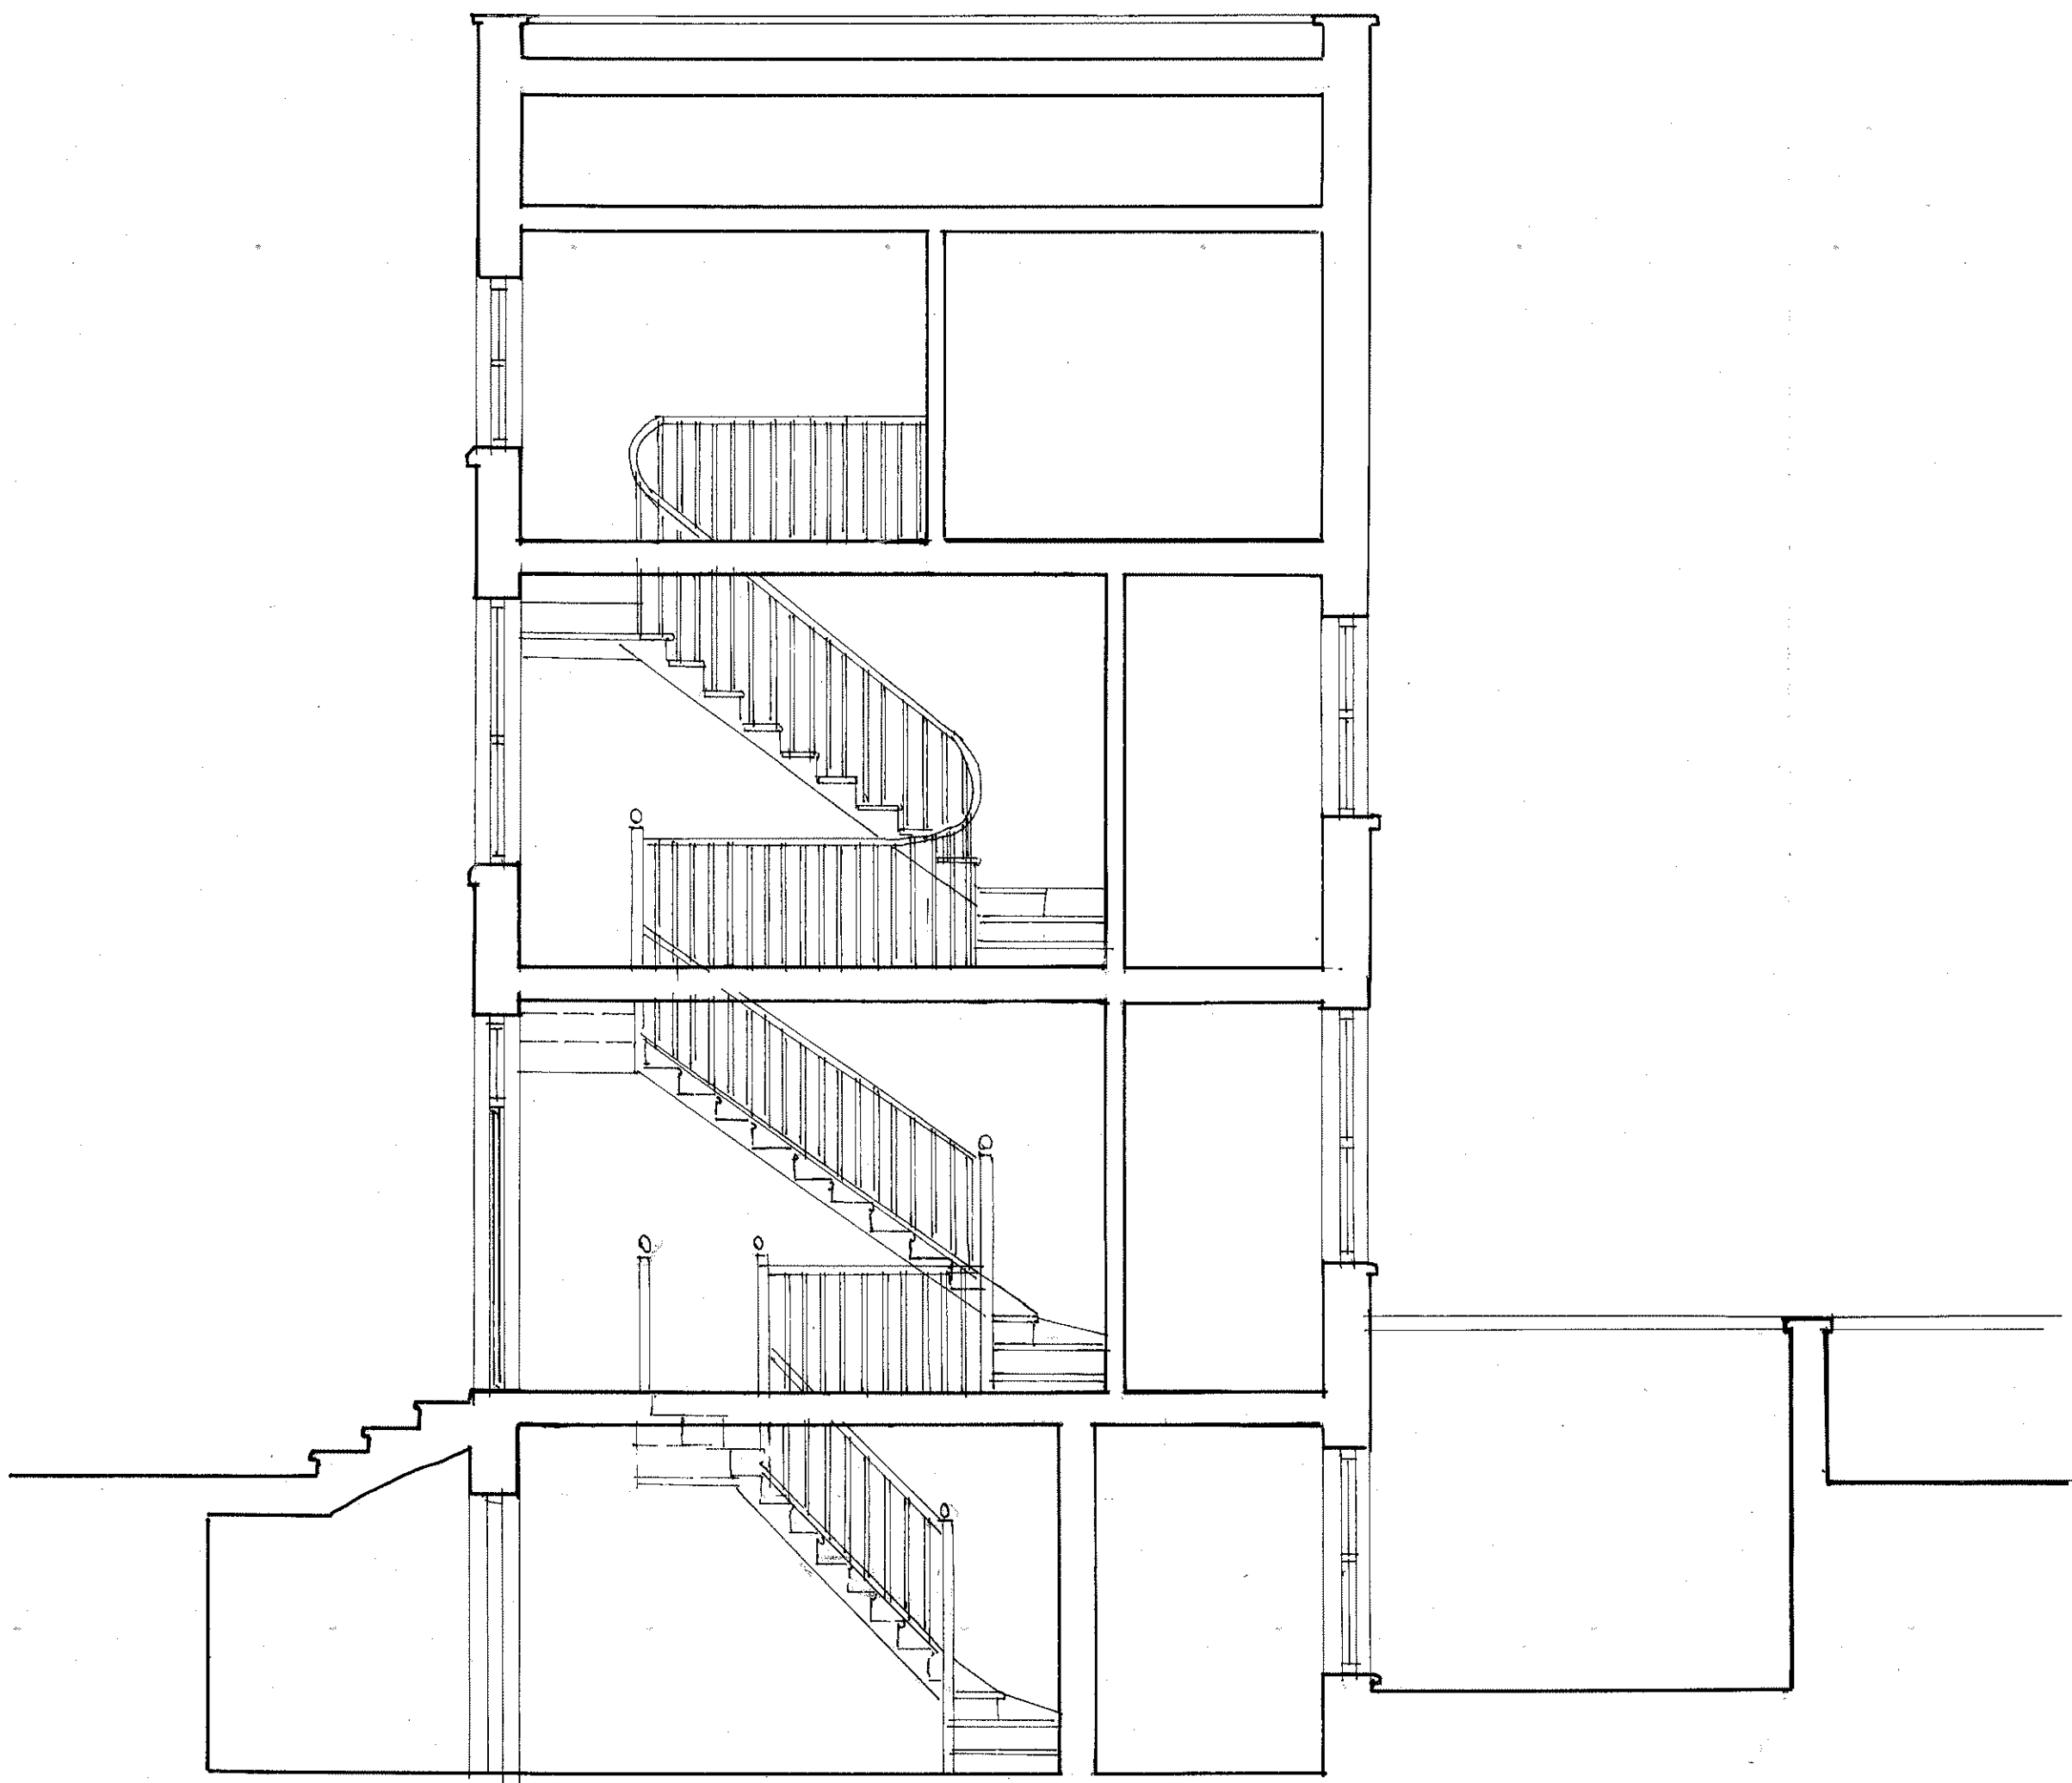



<b>archplan</b> <b>architects and property management</b> 1 Millfield Place, Highgate, London N6 6JP Tel: 020 8341 5628 e-mail: archplan@hotmail.com		Date	SEPT 2012	Drawn by		Checked by	
		Scale	1:50 At A3				
Project	19 Chalcot Crescent London, NW1 8YE		Title				
Drawing no.	CC/05		Copyright Archplan 2012				



<b>archplan</b> <b>architects and property management</b> 1 Millfield Place, Highgate, London N6 6JP Tel: 020 8341 5628 e-mail: archplan@hotmail.com		Date	SEPT 2012	Drawn by		Checked by	
		Scale	1:50 At A3	Project			
		19 Chalcot Crescent London, NW1 8YE		Title <b>SIDE ELEVATION D-D</b> <b>AS EXISTING</b>			Drawing no. <b>CC/06</b> <small>Copyright Archplan 2012</small>



<p><b>archplan</b>  <b>architects and property management</b>          1 Millfield Place, Highgate, London N6 6JP          Tel: 020 8341 5628 e-mail: archplan@hotmail.com</p>		<p>Date  <b>SEPT 2012</b></p>	<p>Scale  <b>1:50</b>  <b>At A3</b></p>	<p>Project  <b>19 Chalcot Crescent</b>  <b>London, NW1 8YE</b></p>	<p>Drawing no.  <b>CC/07</b></p>
		<p>Drawn by</p>		<p>Title  <b>REAR ELEVATION C-C</b>  <b>AS EXISTING</b></p>	<p>Copyright          Archplan 2012</p>
		<p>Checked by</p>			

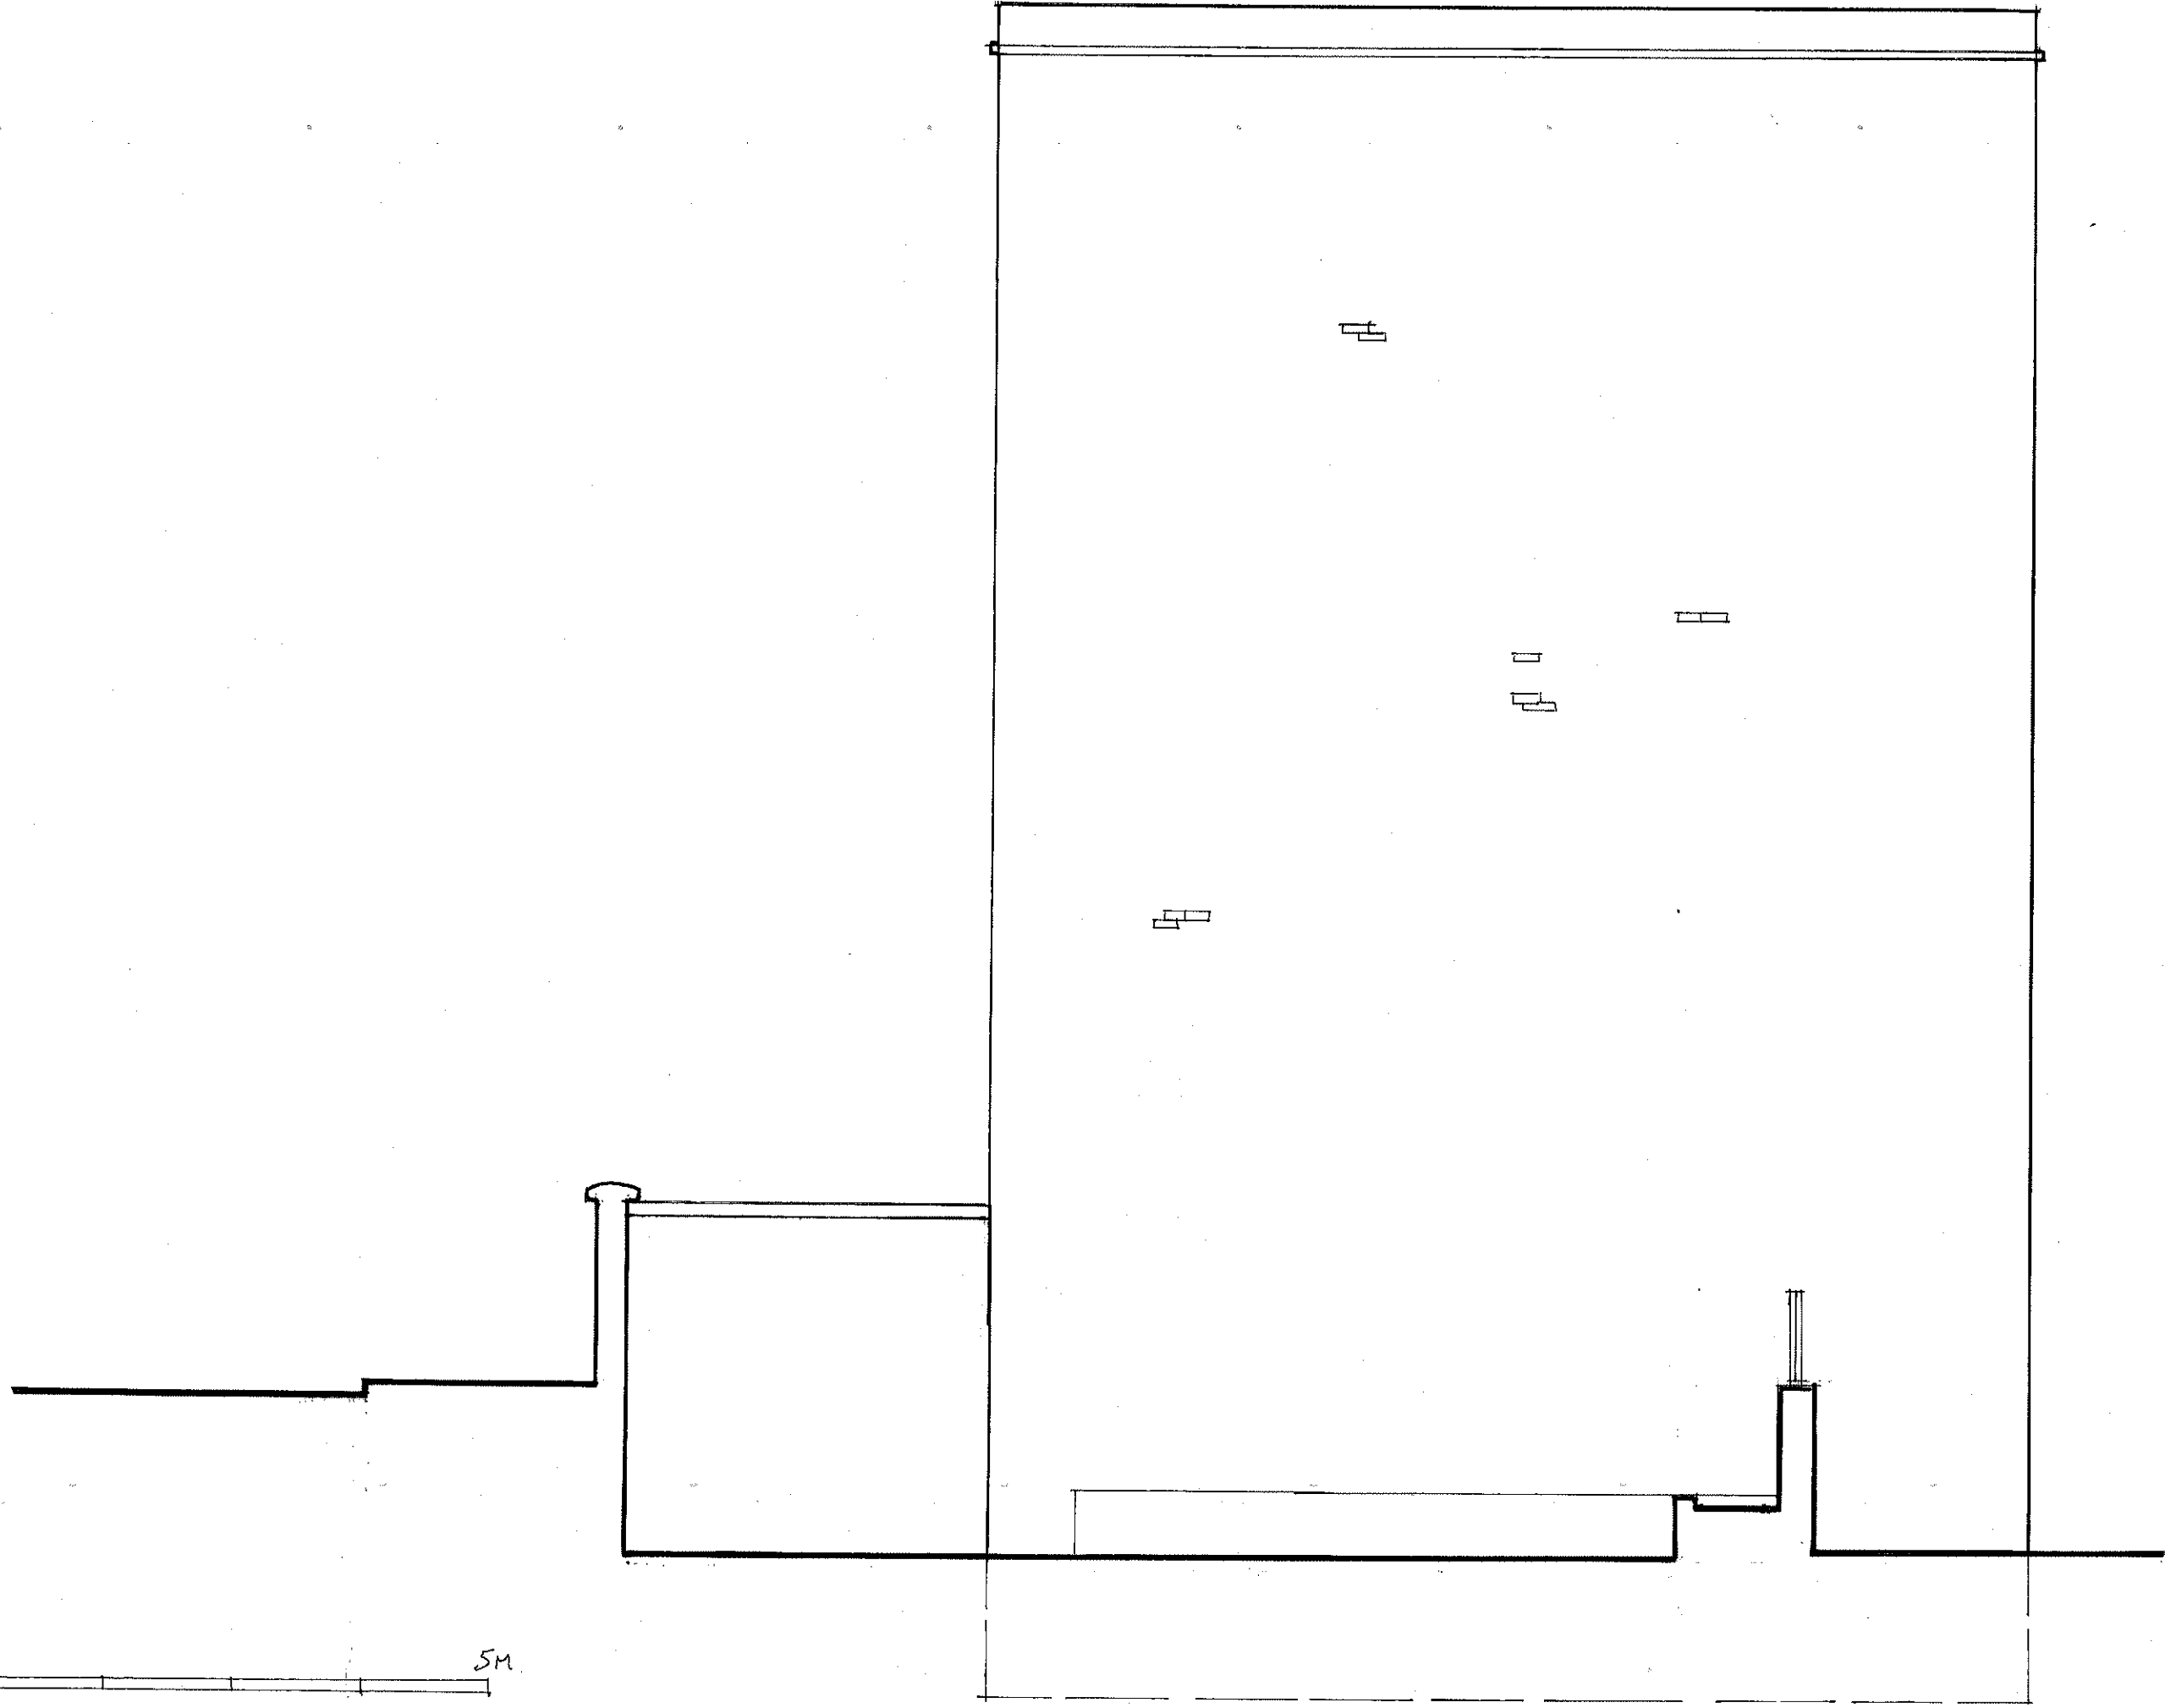 

<b>archplan</b> <b>architects and property management</b> 1 Millifield Place, Highgate, London N6 6JP Tel: 020 8341 5628 e-mail: archplan@hotmail.com		Date	SEPT 2012	Scale	1:500 At A3	Project	19 Chalcot Crescent London, NW1 8YE	Drawing no.	CC/08
		Drawn by		Checked by		Title	<b>SECTION E-E</b> <b>AS EXISTING</b>		Copyright Archplan 2012