


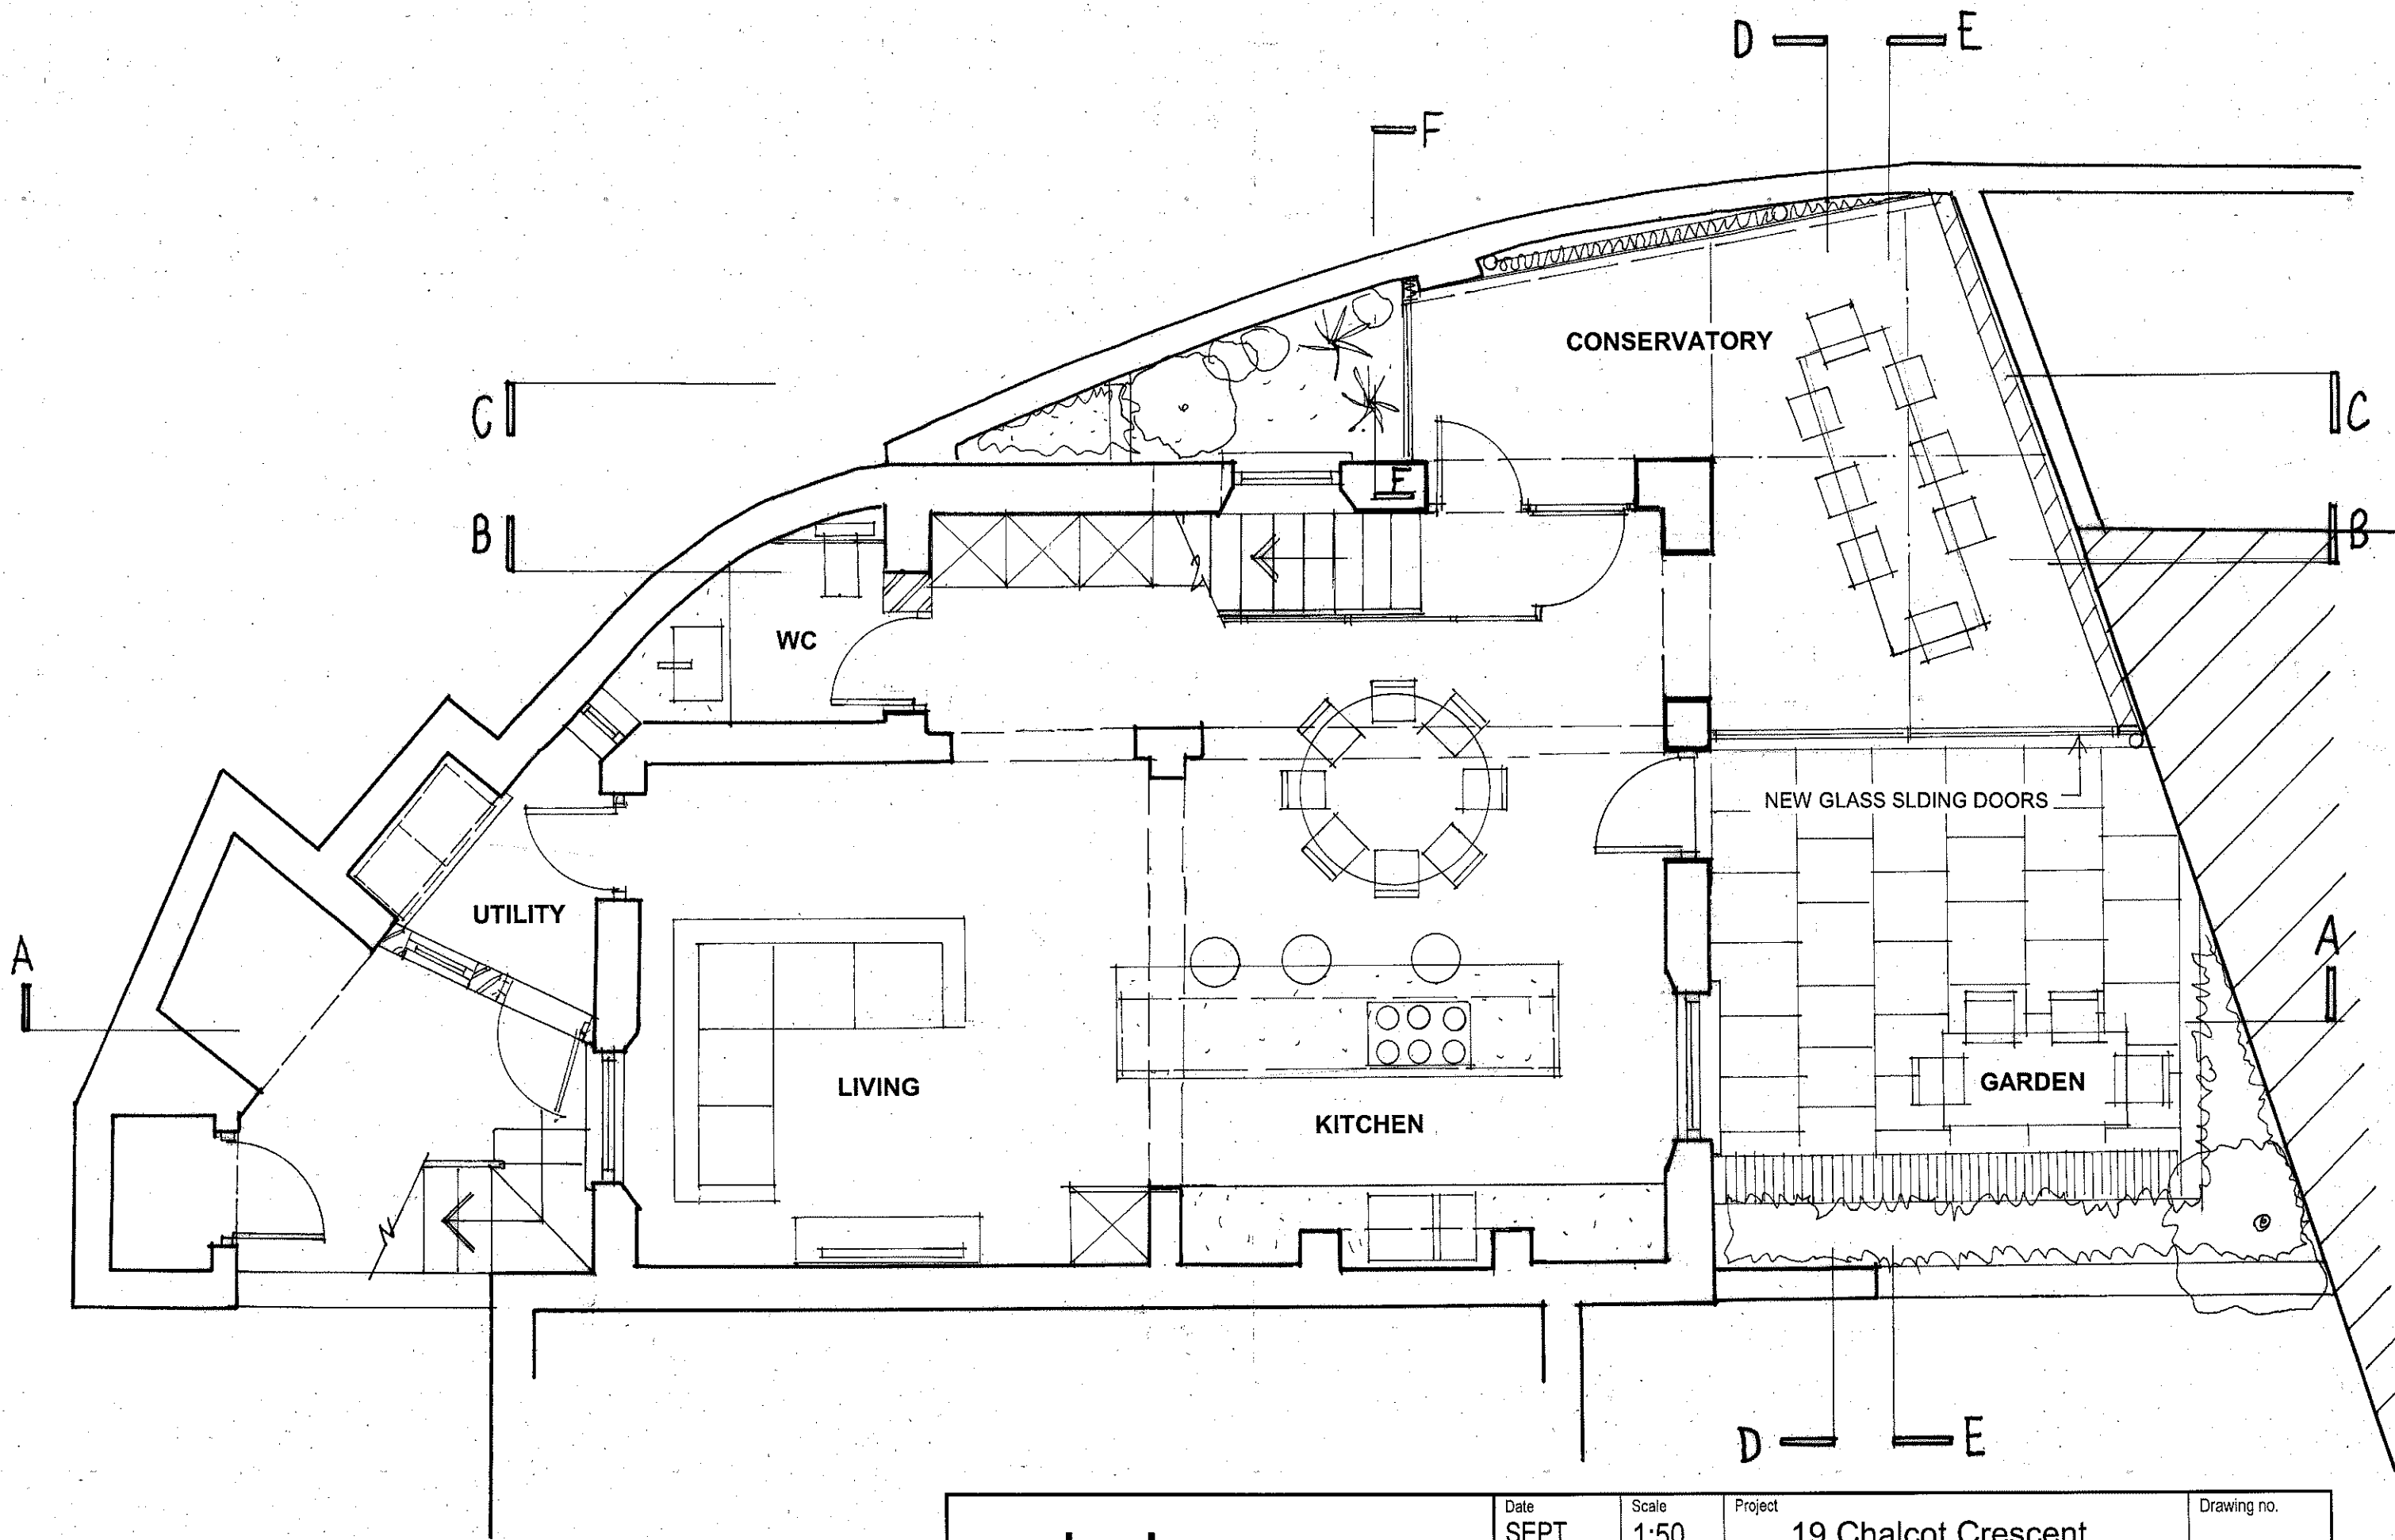

archplan

architects and property management

1 Millfield Place, Highgate, London N6 6JP
Tel: 020 8341 5628 e-mail: archplan@hotmail.com

Date
**SEPT
2012**


Drawn by

Checked by

Scale
**1:50
At A3**

Project
**19 Chalcot Crescent
London, NW1 8YE**
Title
**BASEMENT PLAN
AS PROPOSED**

Drawing no.
CC/ 10
Copyright
Archplan 2012

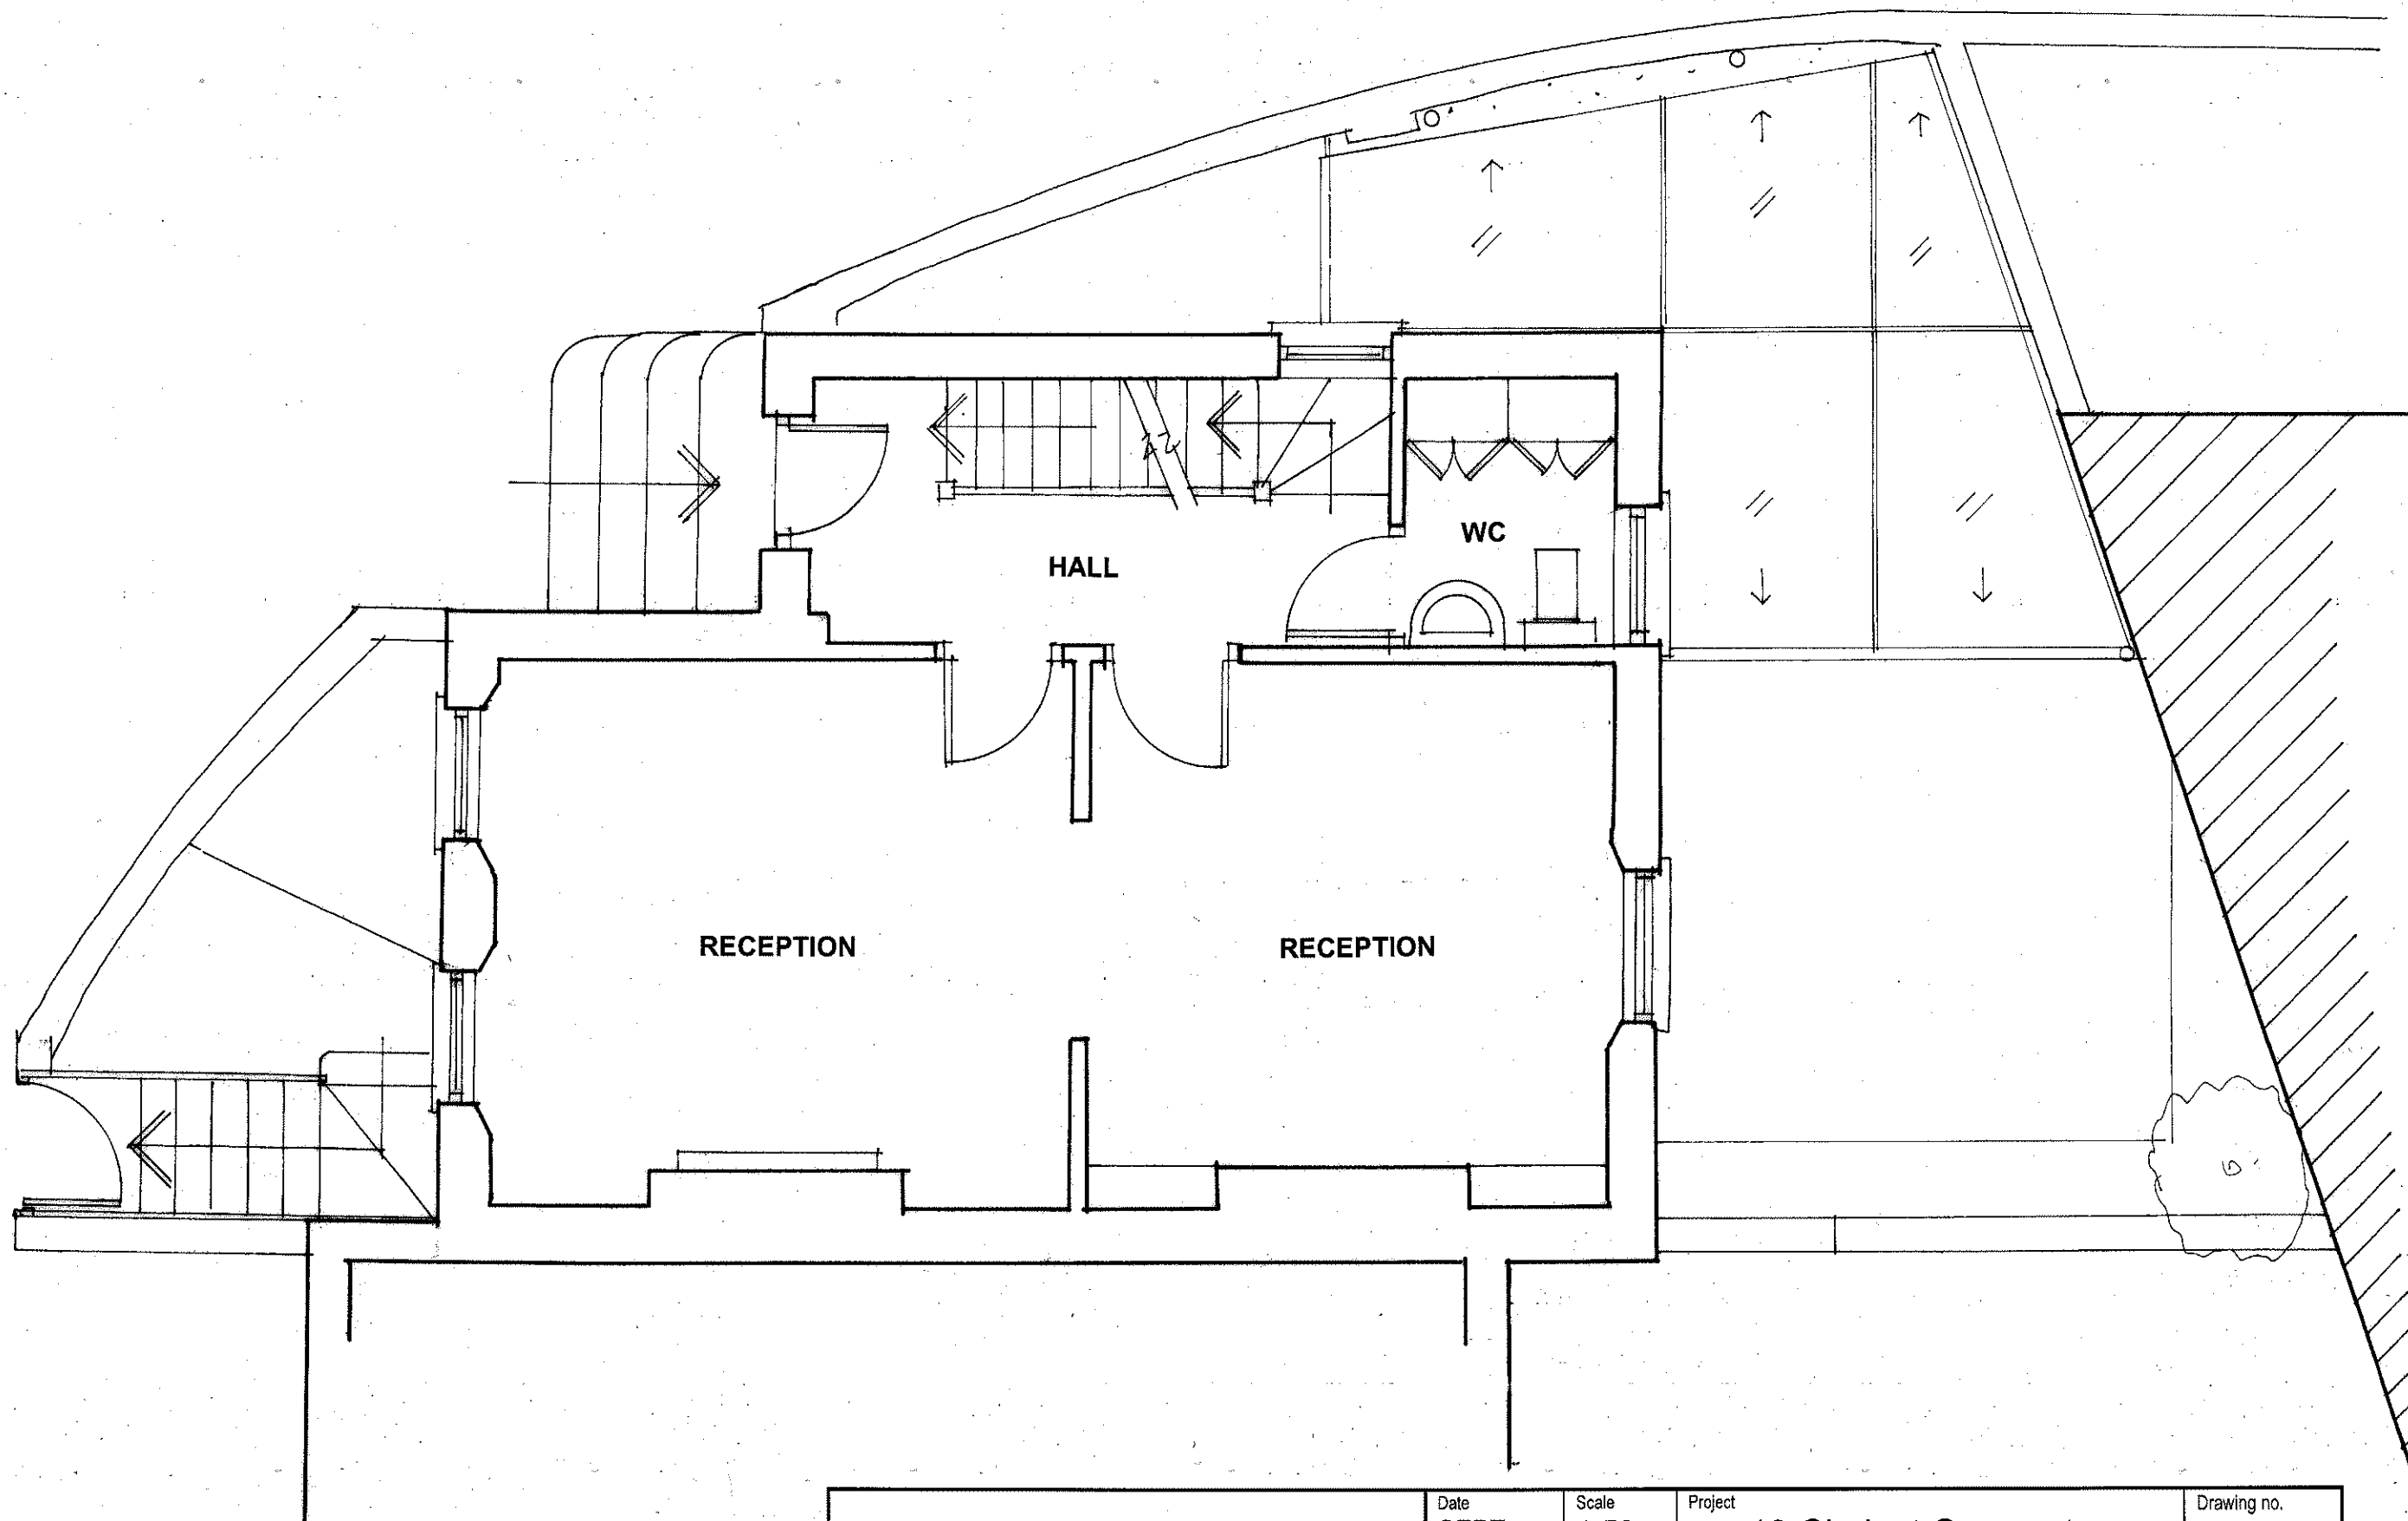

archplan

architects and property management

1 Millfield Place, Highgate, London N6 6JP
Tel: 020 8341 5628 e-mail: archplan@hotmail.com

Date
**SEPT
2012**

Drawn by

Checked by

Scale
**1:50
At A3**

Project

**19 Chalcot Crescent
London, NW1 8YE**


Title

**GROUND FLOOR PLAN
AS PROPOSED**


Drawing no.

CC/ 11


Copyright
Archplan 2012

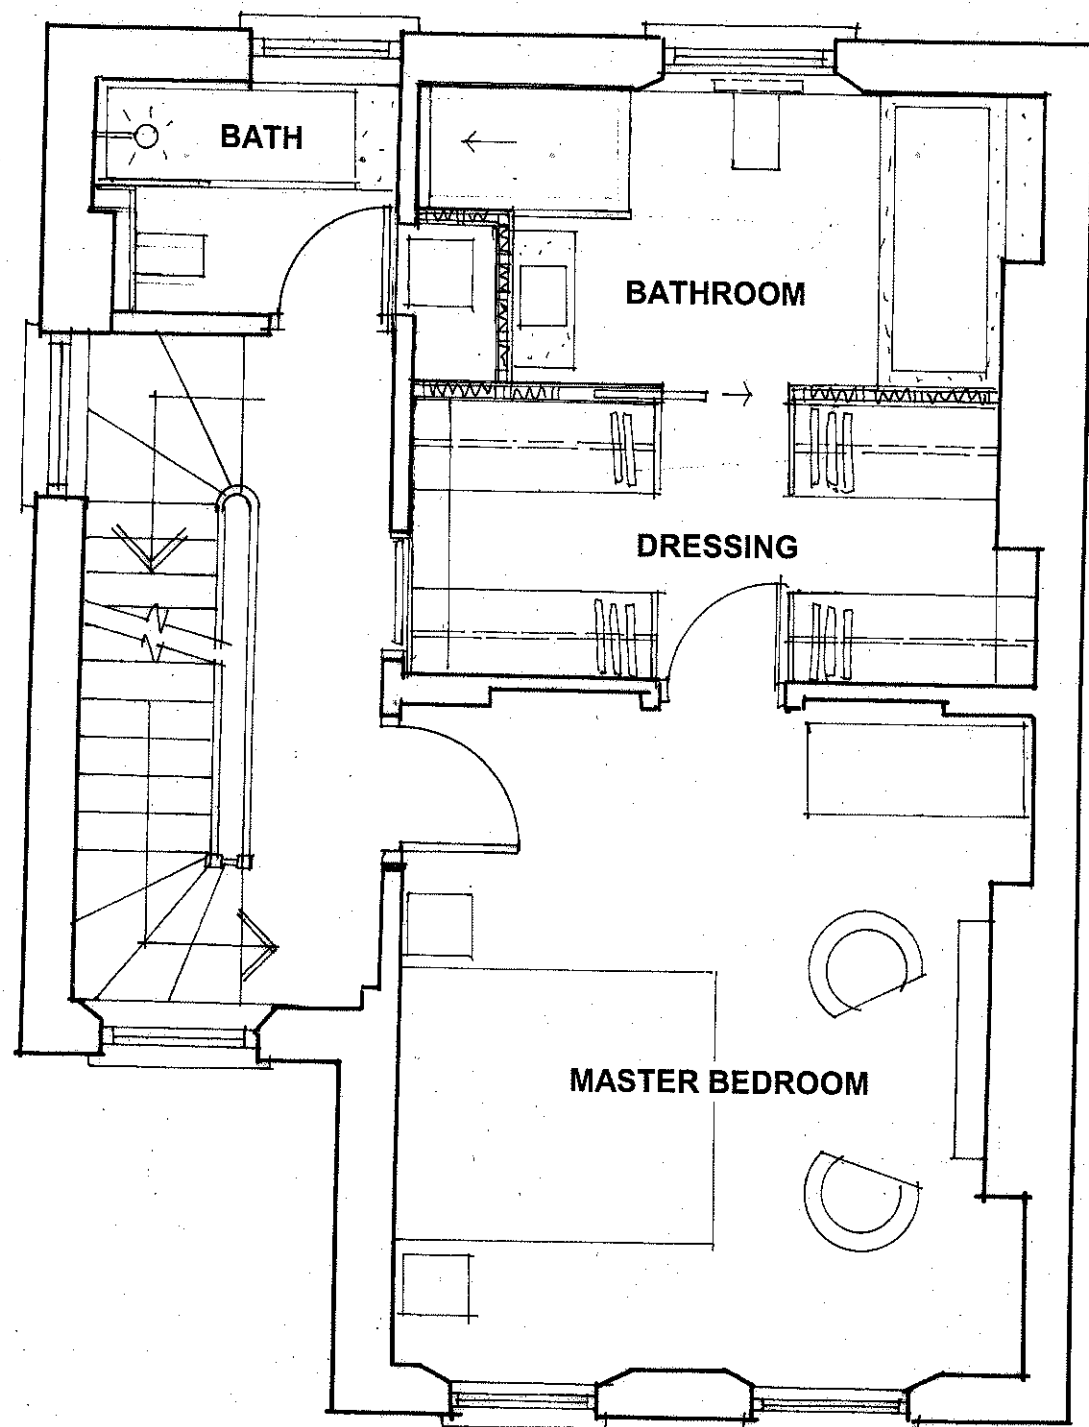

FIRST

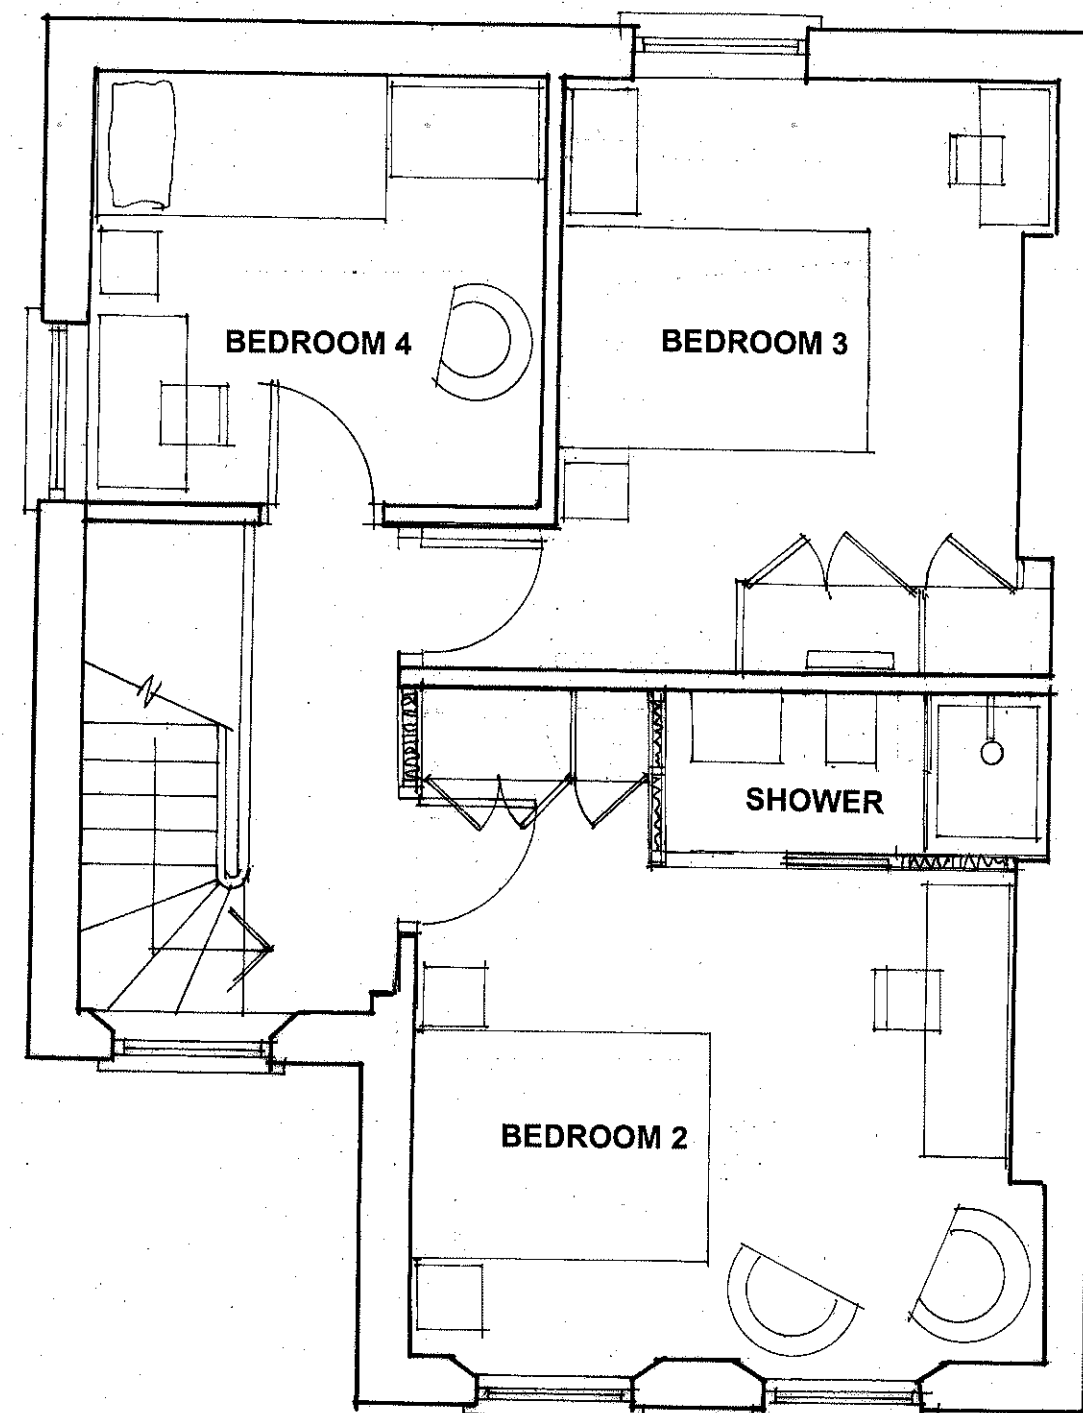

SECOND

 

archplan

architects and property management

1 Millfield Place, Highgate, London N6 6JP
Tel: 020 8341 5628 e-mail: archplan@hotmail.com

Date
SEPT
2012

Drawn by

Checked by

Scale
1:50
At A3

Project

19 Chalcot Crescent
London, NW1 8YE


Title

**FIRST + SECOND PLANS
AS PROPOSED**

Drawing no.

CC/ 12

Copyright
Archplan 2012

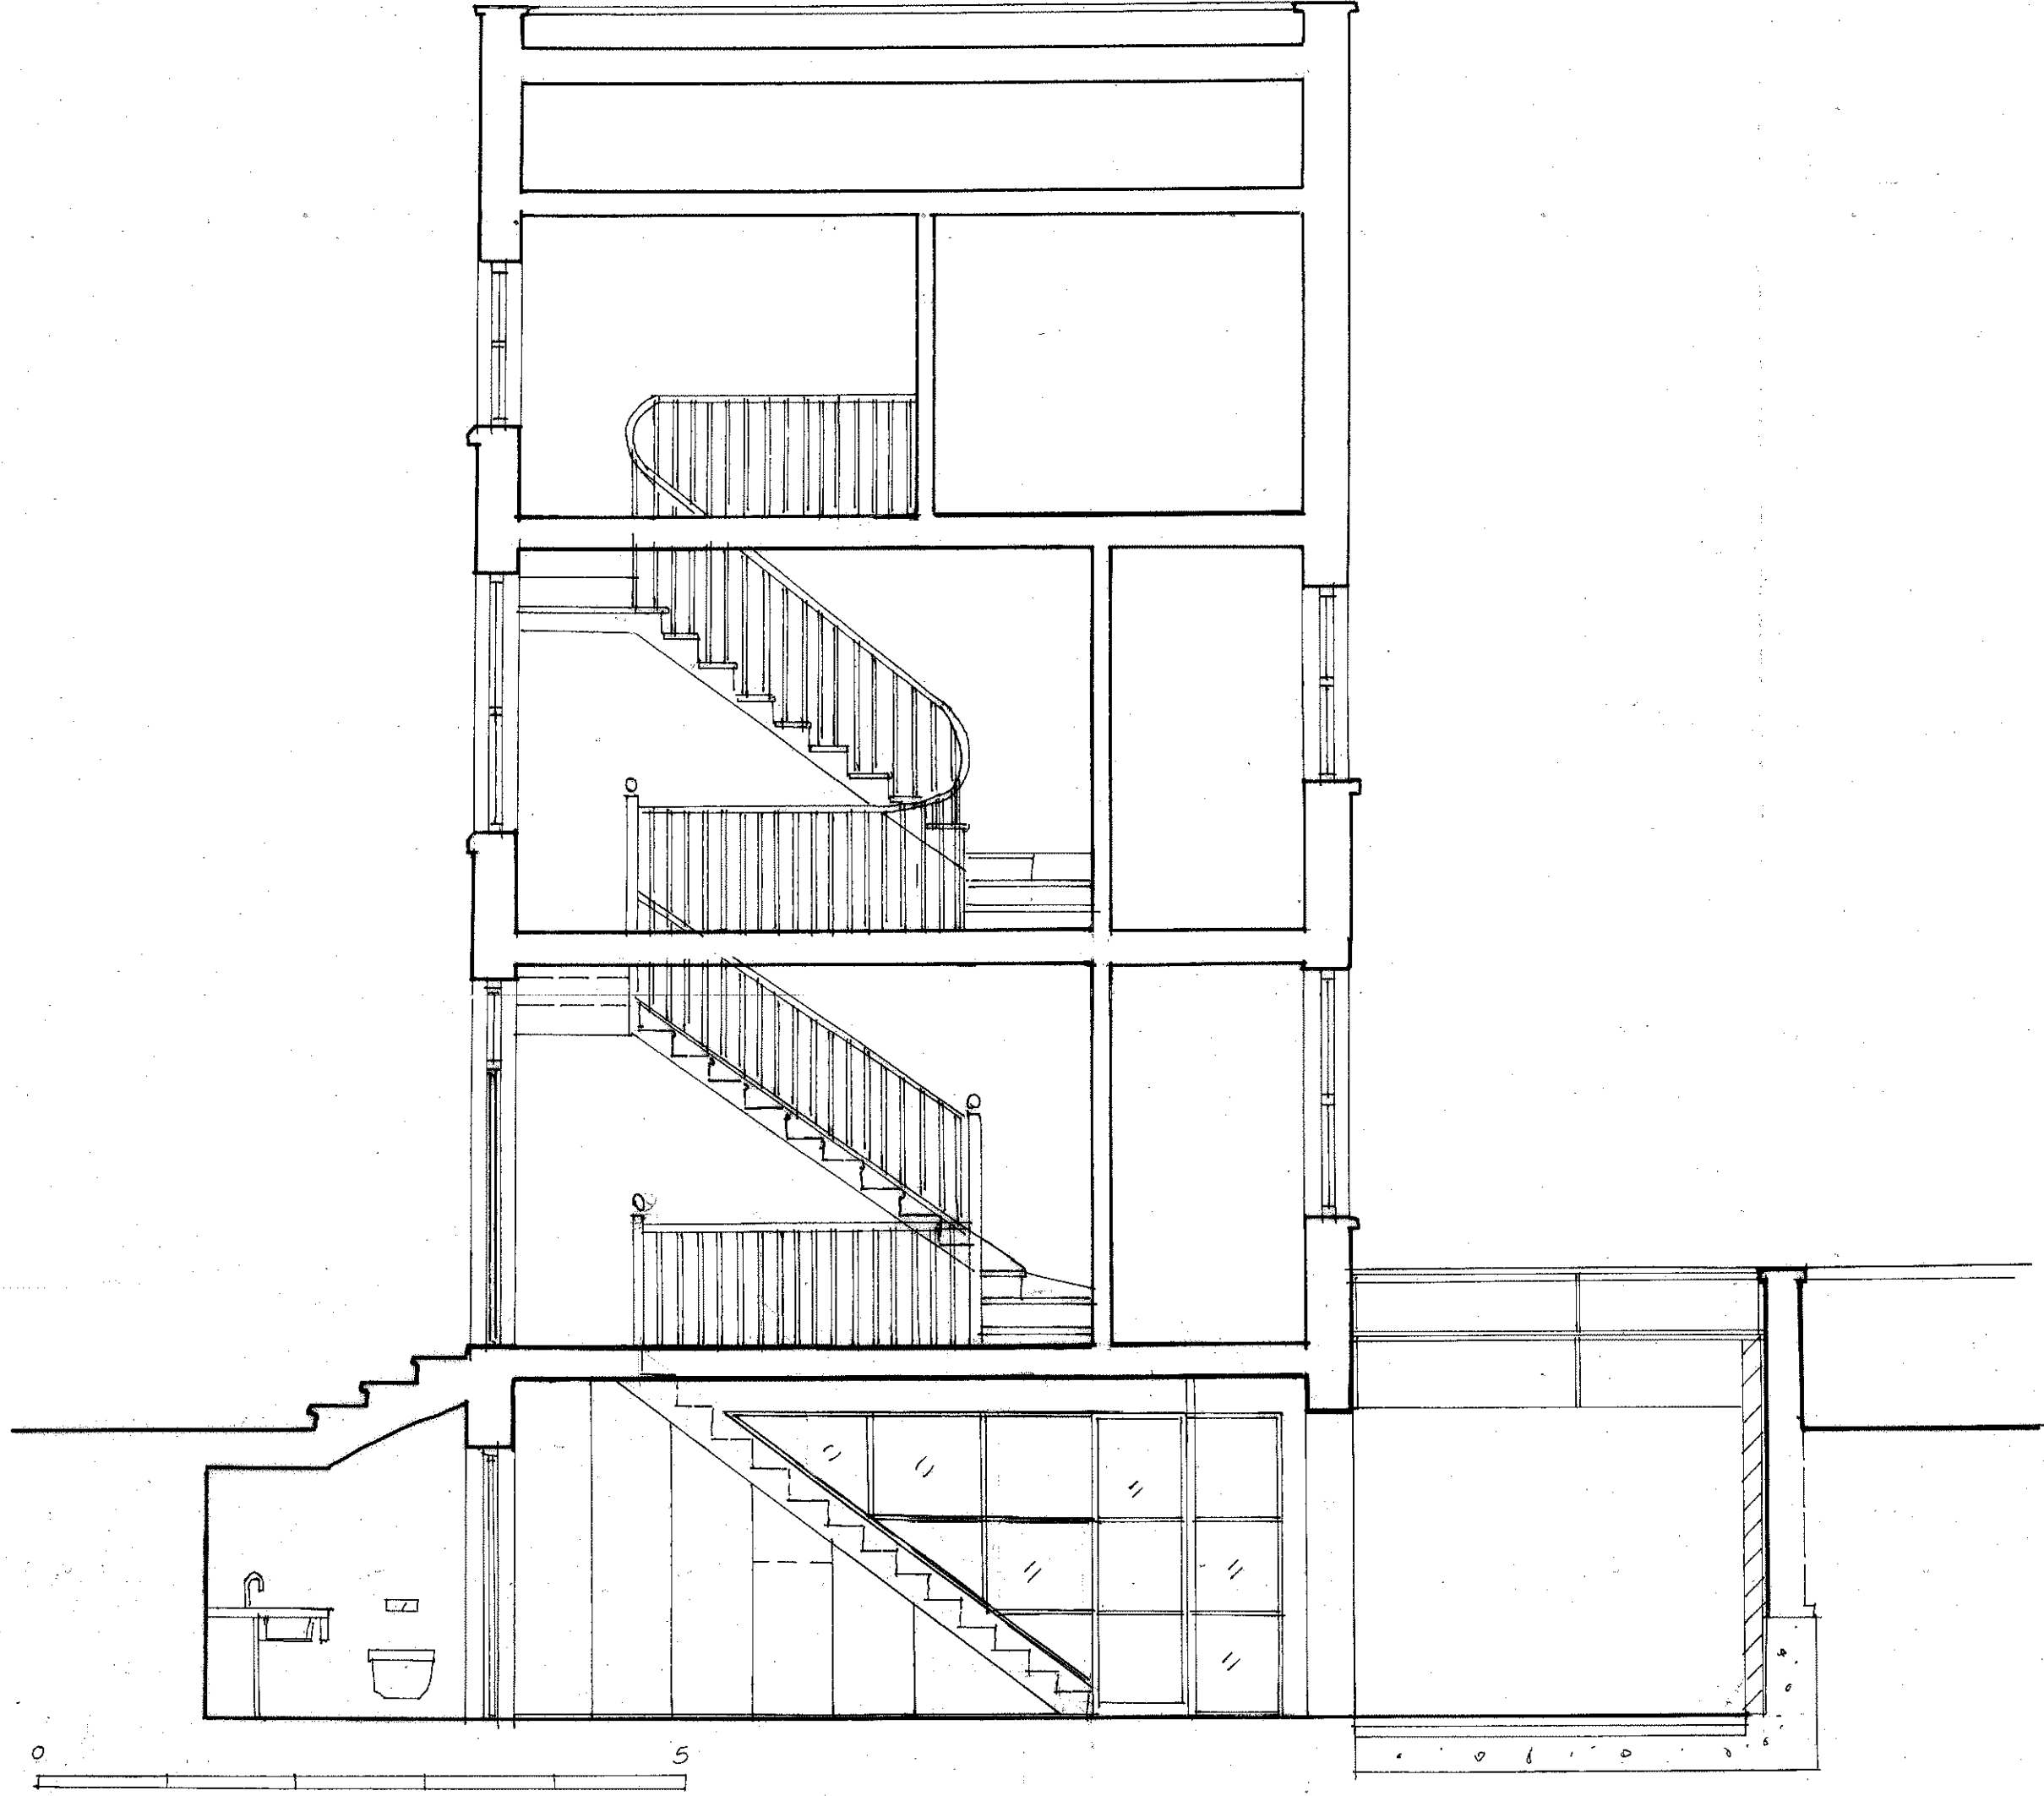

archplan
architects and property management
 1 Millfield Place, Highgate, London N6 6JP
 Tel: 020 8341 5628 e-mail: archplan@hotmail.com

Date
 SEPT
 2012

Drawn by

Checked by

Scale
 1:50
 At A3

Project
 19 Chalcot Crescent
 London, NW1 8YE

Title
SECTION B - B
AS PROPOSED

Drawing no.
CC/ 14

Copyright
 Archplan 2012



archplan

architects and property management
1 Millfield Place, Highgate, London N6 6JP
Tel: 020 8341 5628 e-mail: archplan@hotmail.com

Date

SEPT
2012

Drawn by

Checked by

Scale

1:50
At A3


Project

19 Chalcot Crescent
London, NW1 8YE
SIDE ELEVATION D-D
AS PROPOSED

Drawing no.

CC/ 15

Copyright
Archplan 2012

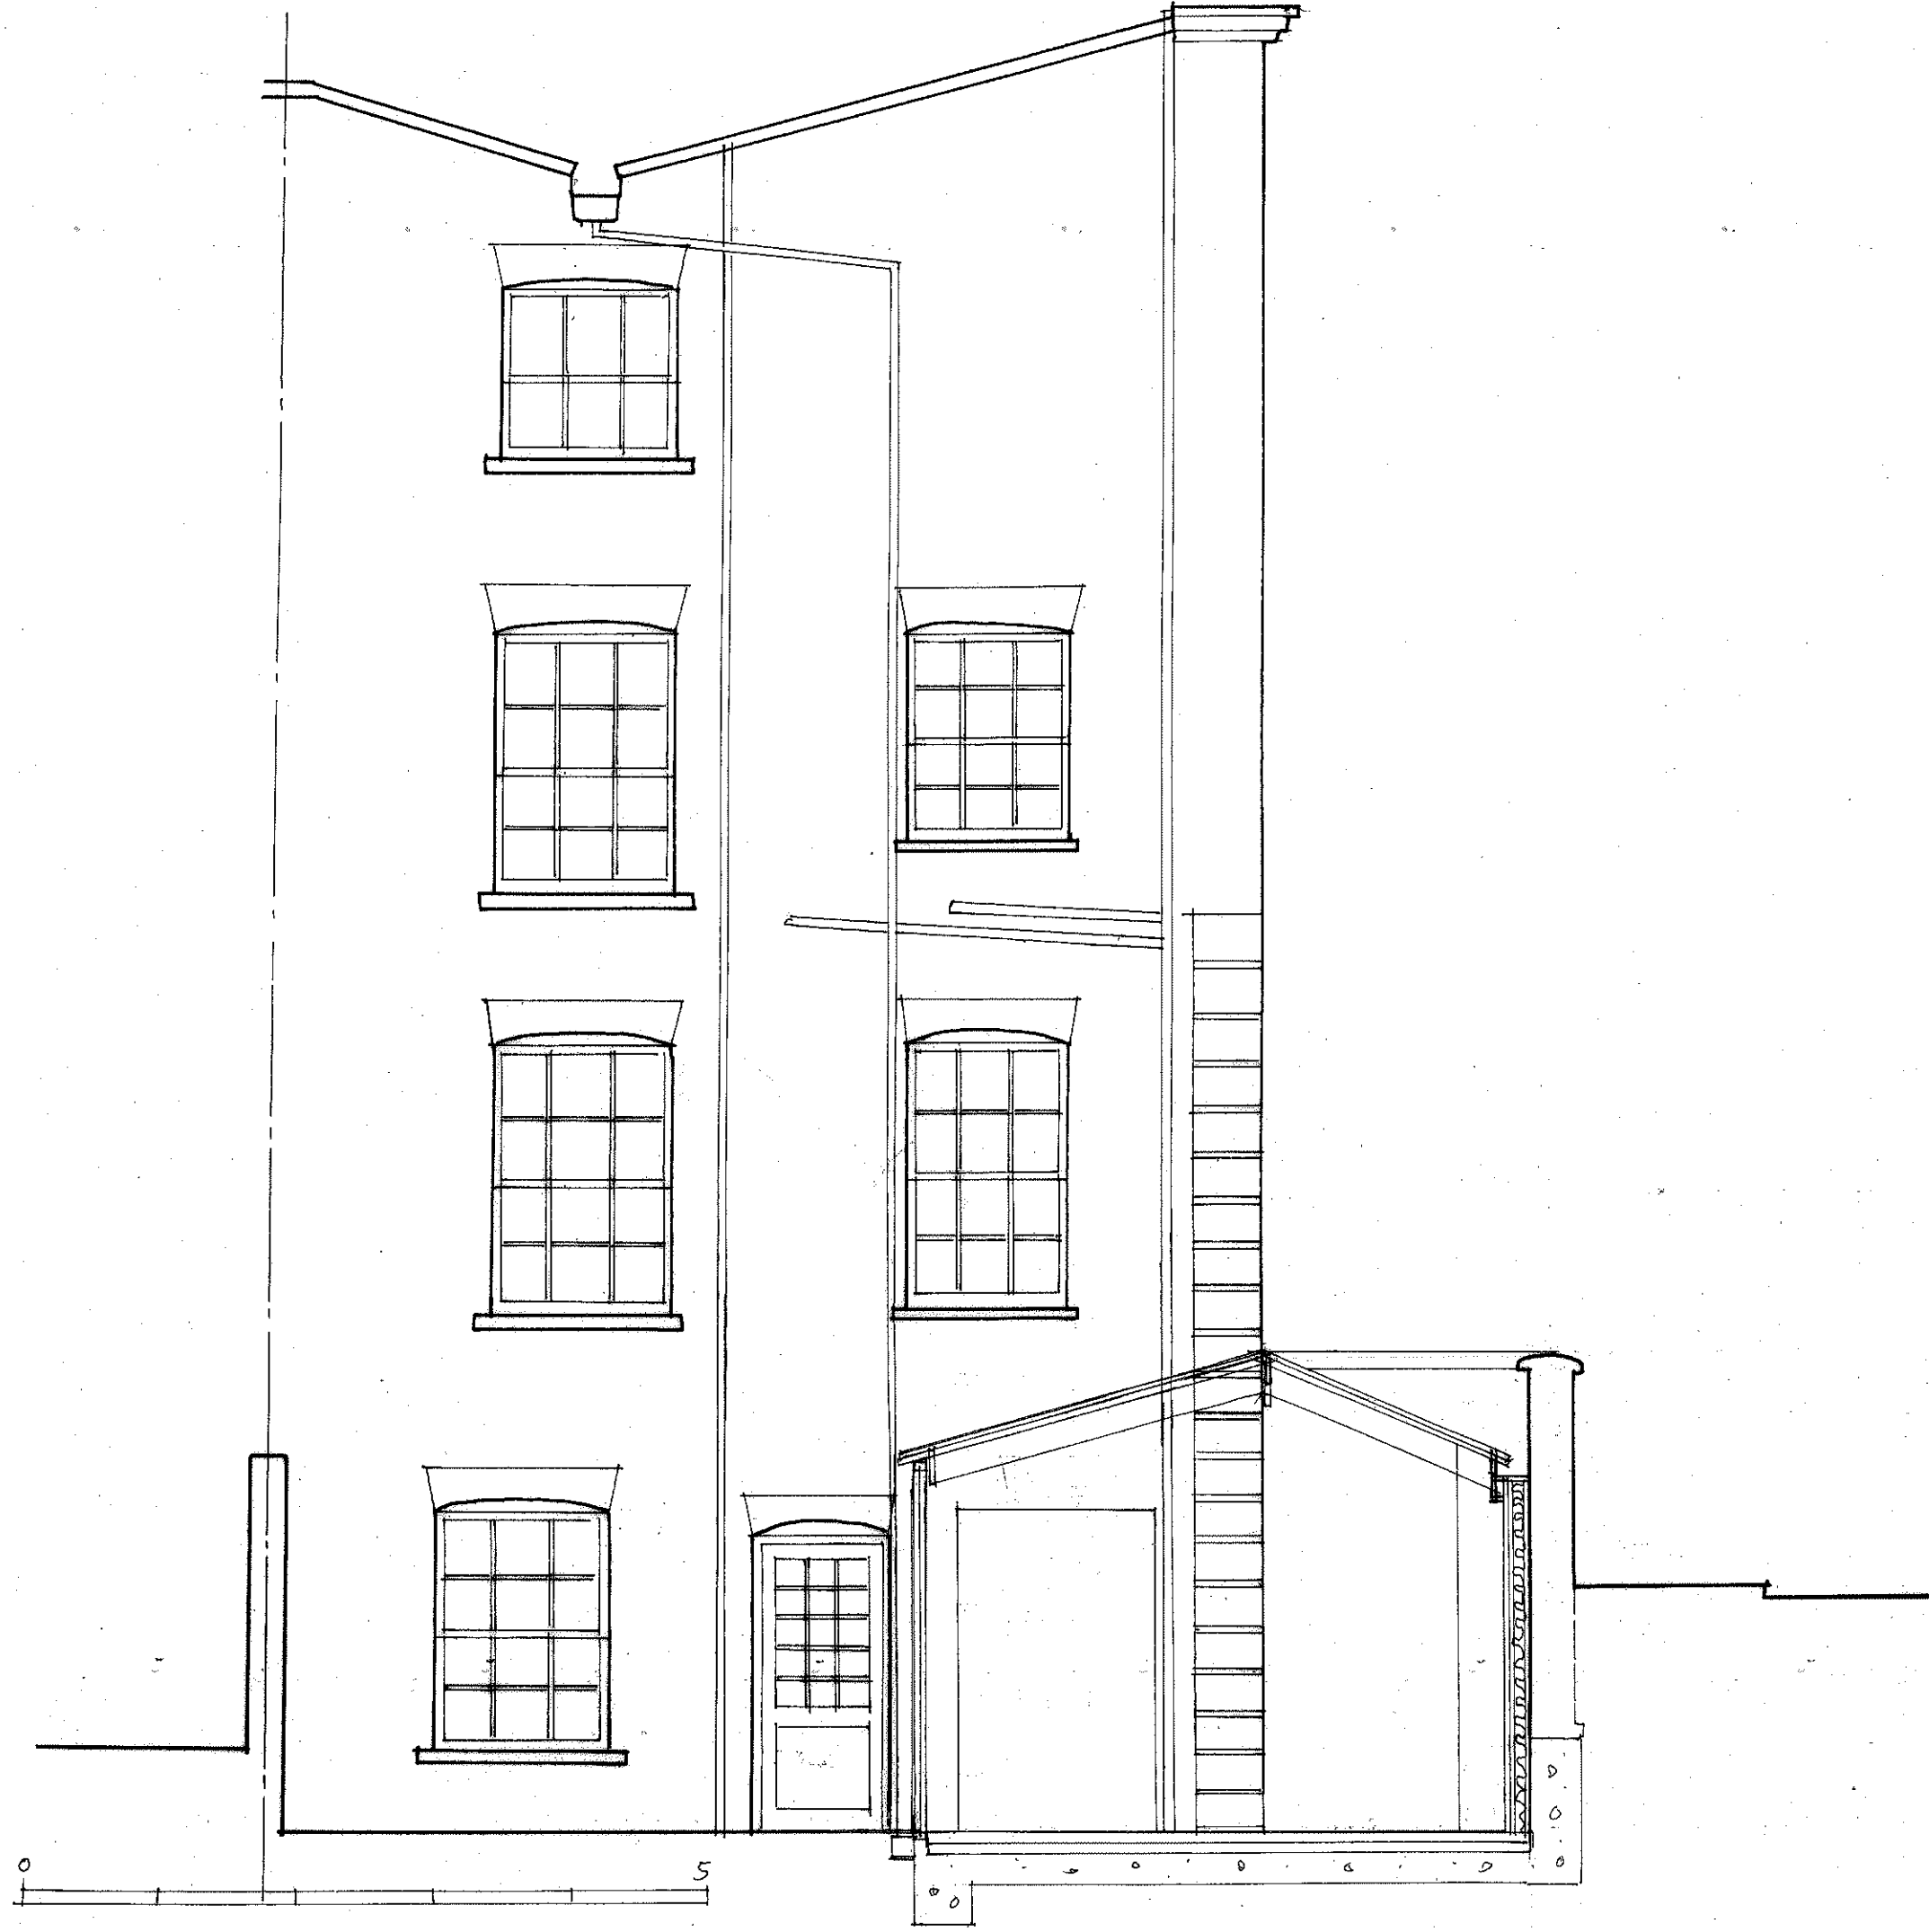

archplan
architects and property management
 1 Millfield Place, Highgate, London N6 6JP
 Tel: 020 8341 5628 e-mail: archplan@hotmail.com


Date
 SEPT
 2012

Scale
 1:50
 At A3

Project
 19 Chalcot Crescent
 London, NW1 8YE

Title
REAR ELEVATION C-C
AS PROPOSED

Drawing no.
 CC/ 16
 Copyright
 Archplan 2012

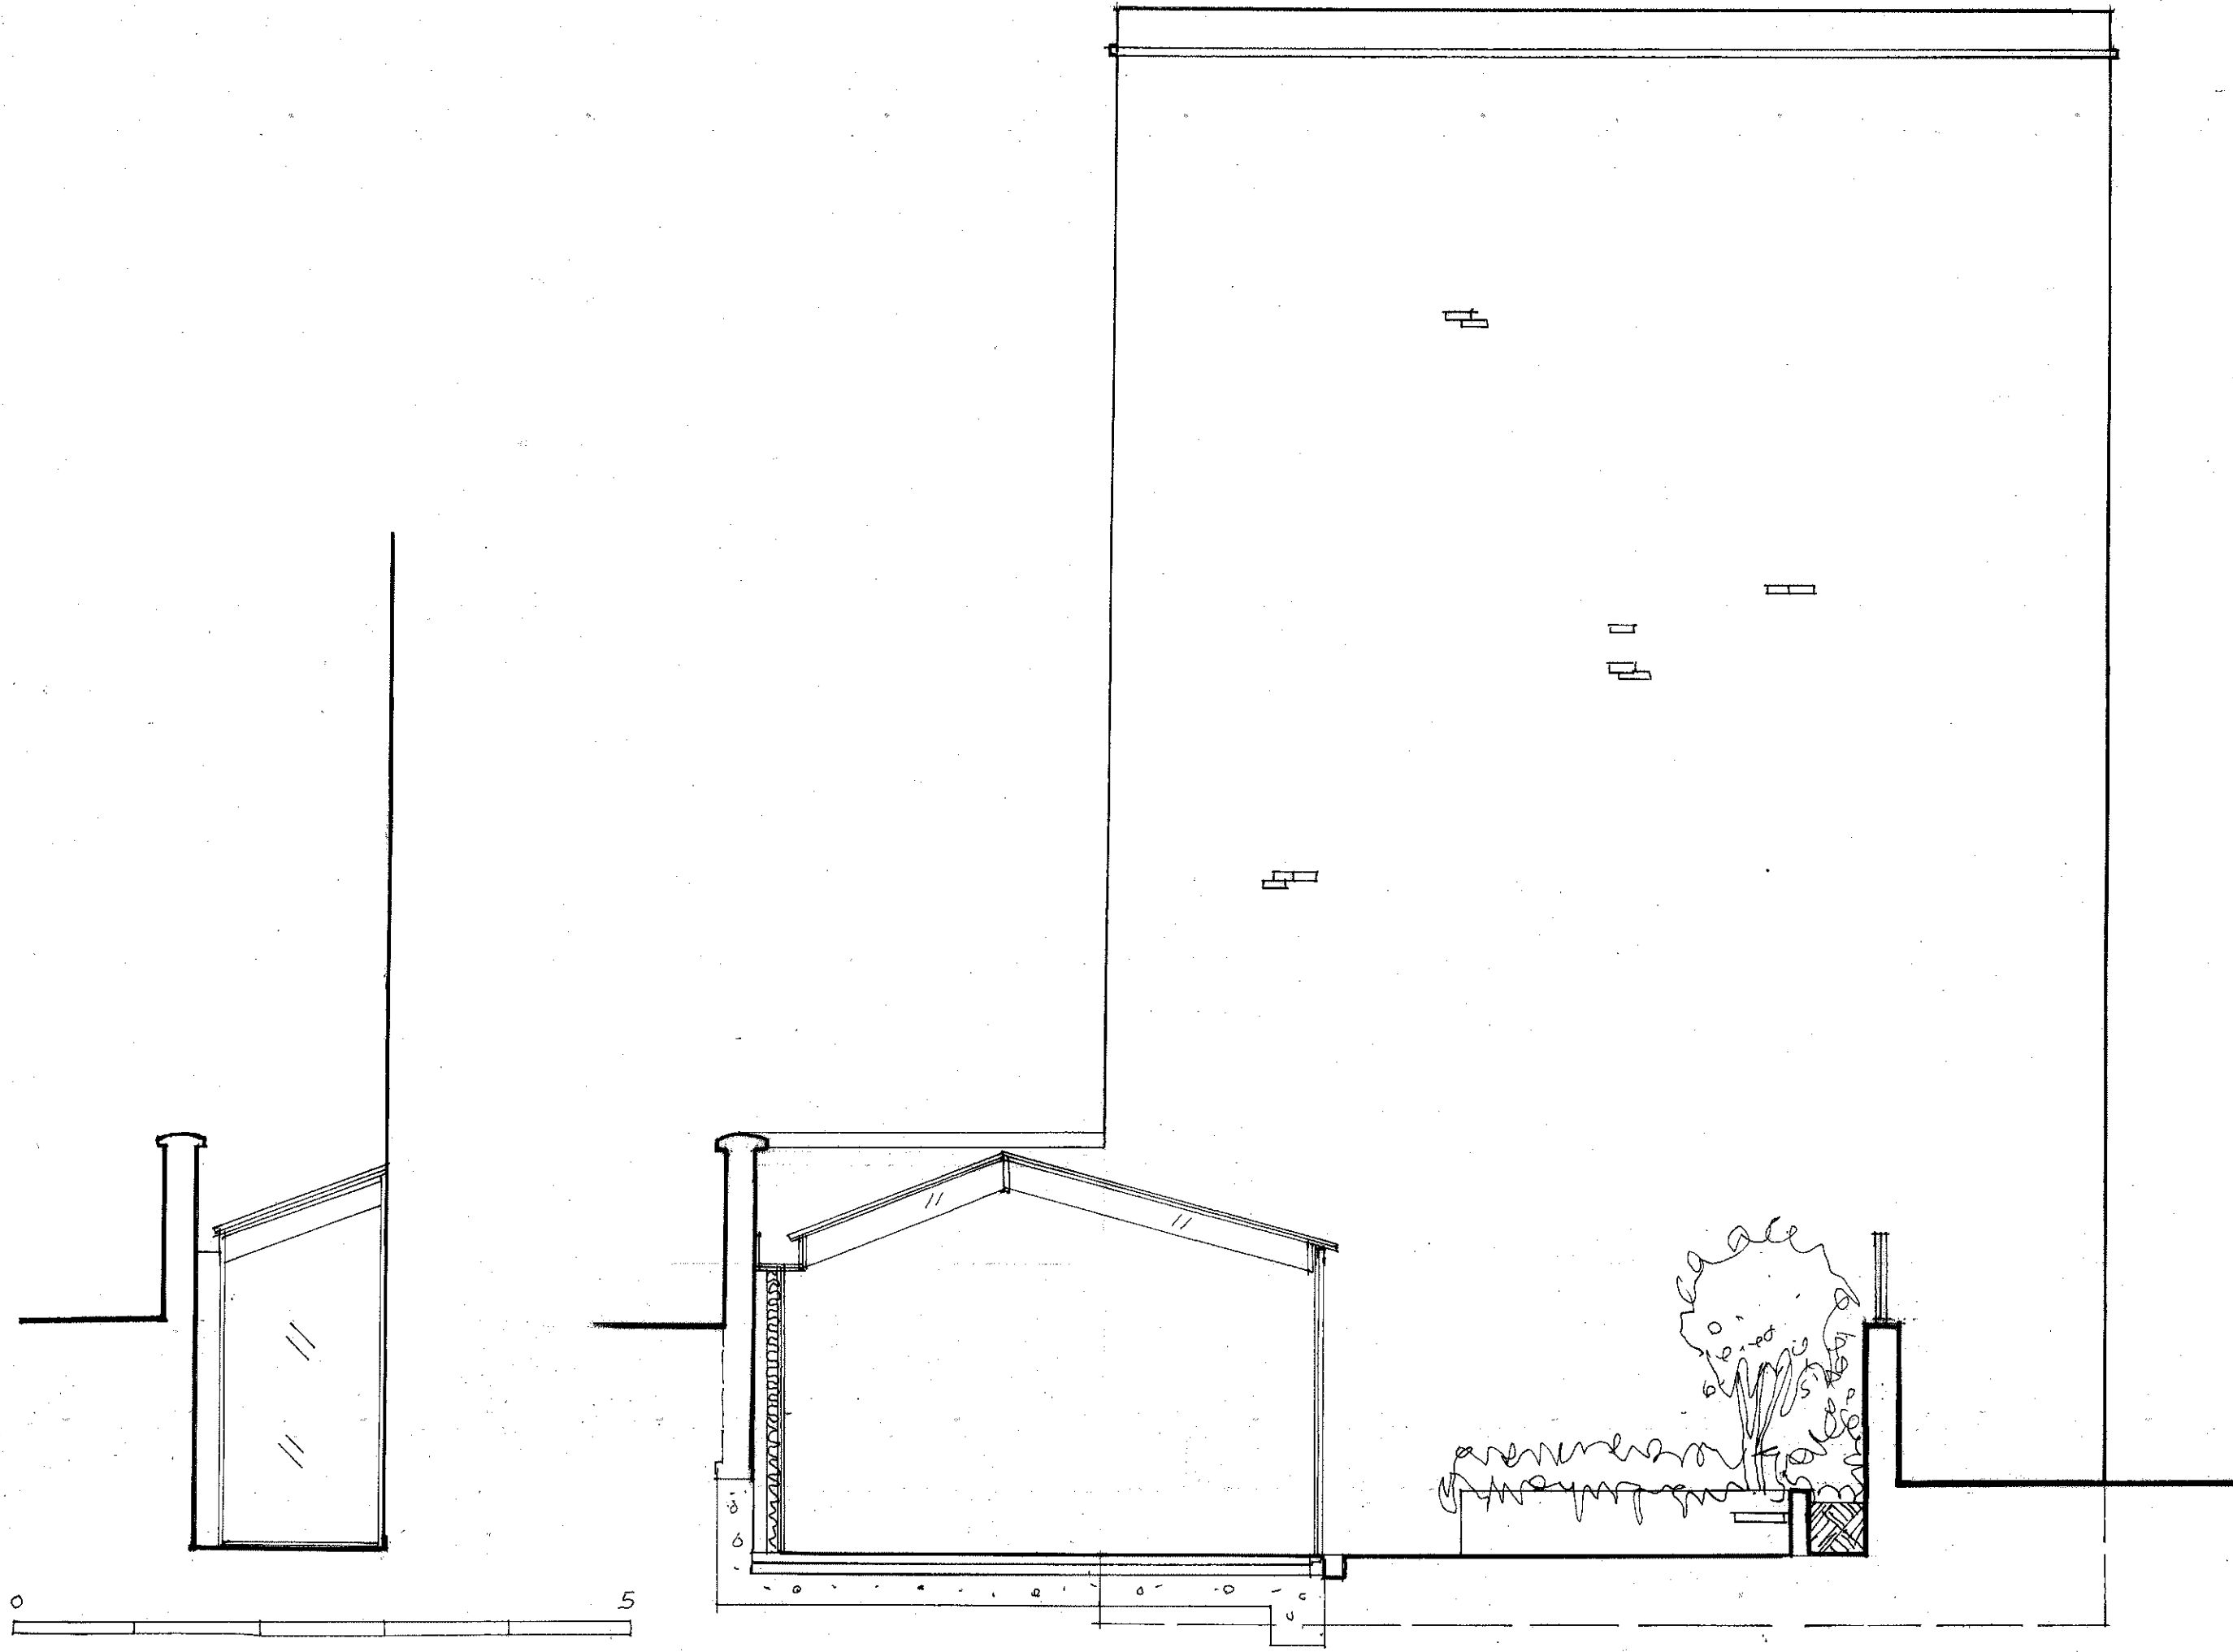

archplan

architects and property management
 1 Millfield Place, Highgate, London N6 6JP
 Tel: 020 8341 5628 e-mail: archplan@hotmail.com

Date

SEPT
2012

Drawn by

Checked by

Scale

1:500
At A3

Project

19 Chalcot Crescent
 London, NW1 8YE
SECTIONS E-E F-F
AS PROPOSED

Drawing no.

CC/17

Copyright
 Archplan 2012