



**STAGE 1**

CONSTRUCTION 325x325 MASONRY PIER (MAX INCREMENTS OF 750mm) WITH 125mm CONCRETE CORE + H20 REINFORCING BAR

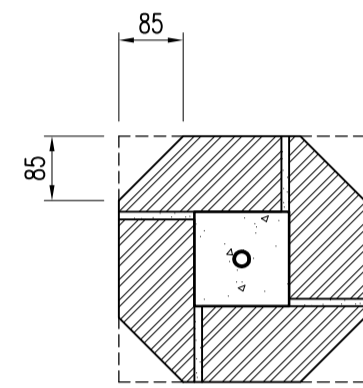

**STAGE 2**


CROP OUTER CORNERS OF BRICKWORK TO FORM ROUGH CIRCULAR COLUMN.

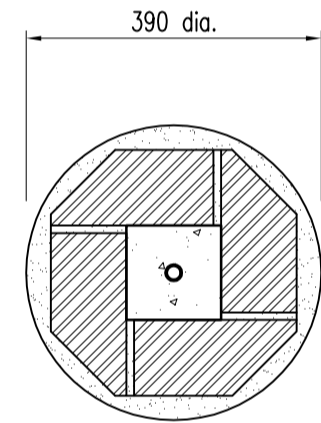

**STAGE 3**


RENDER COLUMN TO MATCH EXISTING

**SECTION A-A**  
SCALE 1:10

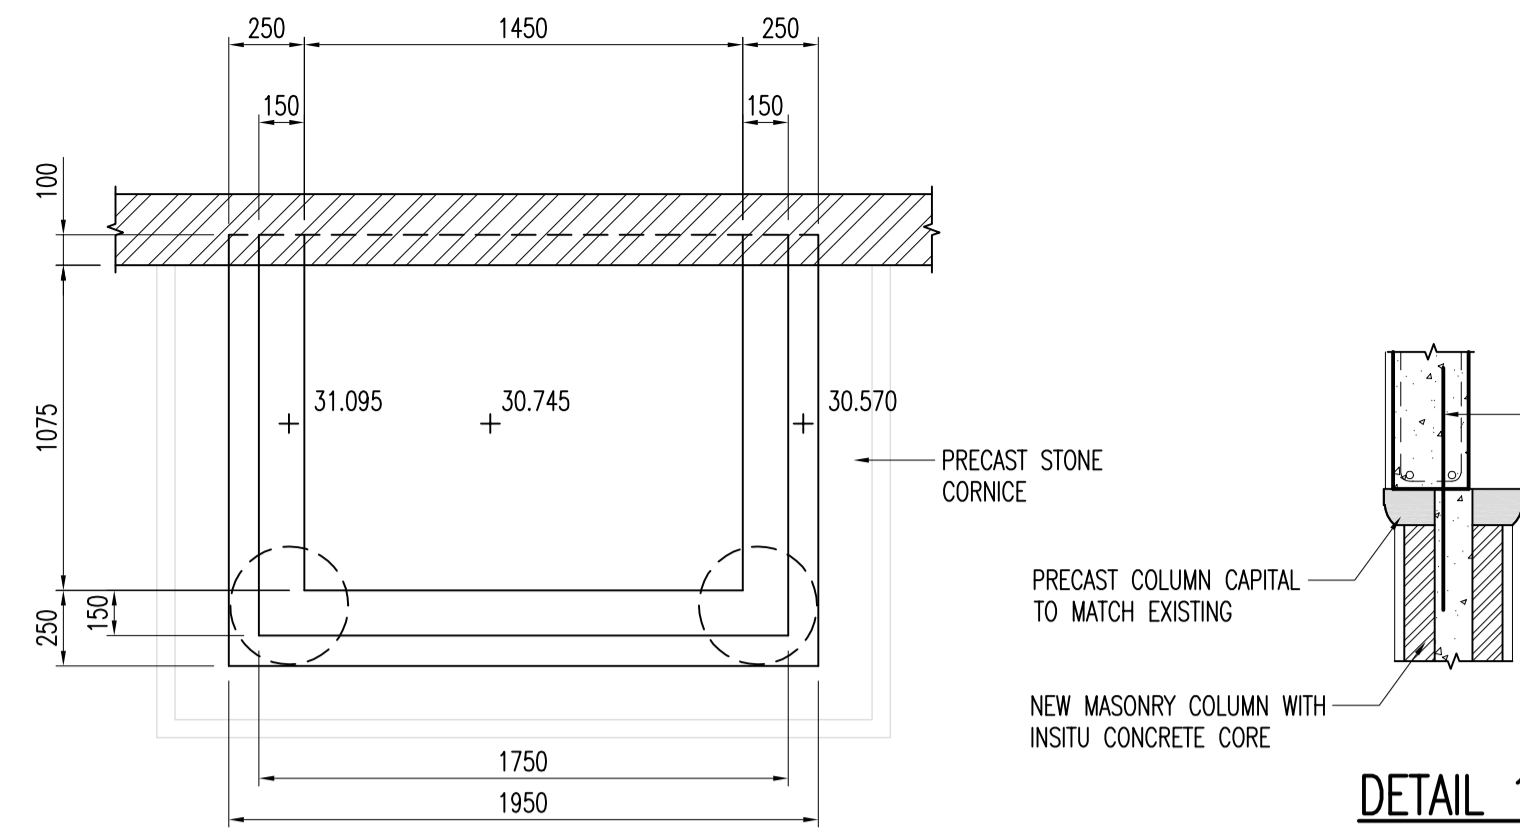


**PLAN C-C**  
SCALE 1:25


**DETAIL 1**  
SCALE 1:25

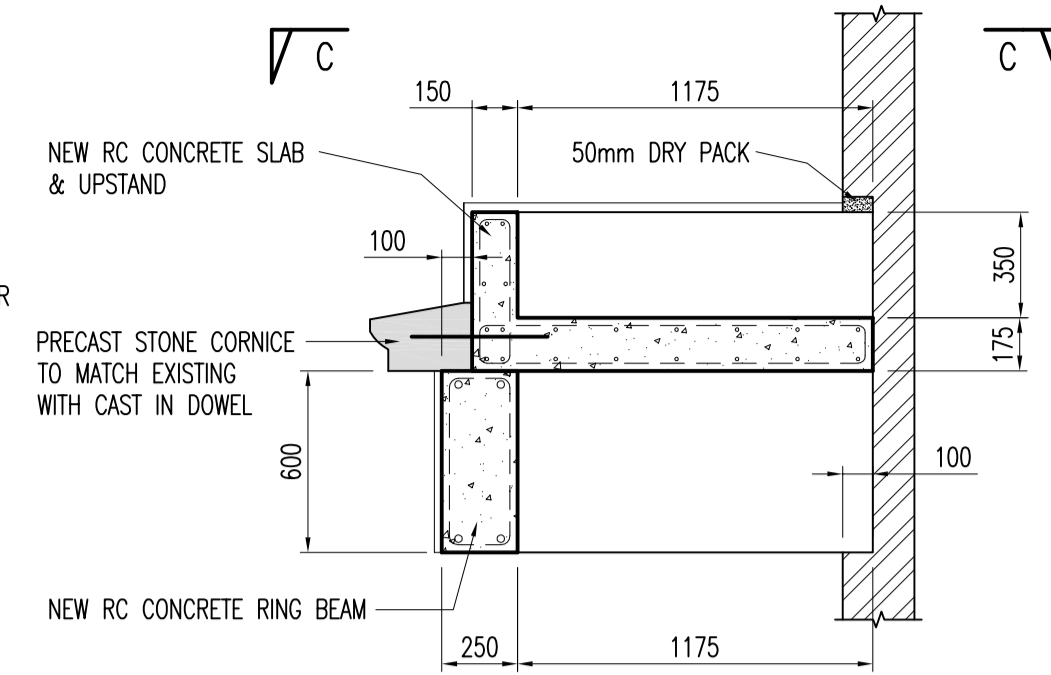


**SECTION B-B**  
SCALE 1:25

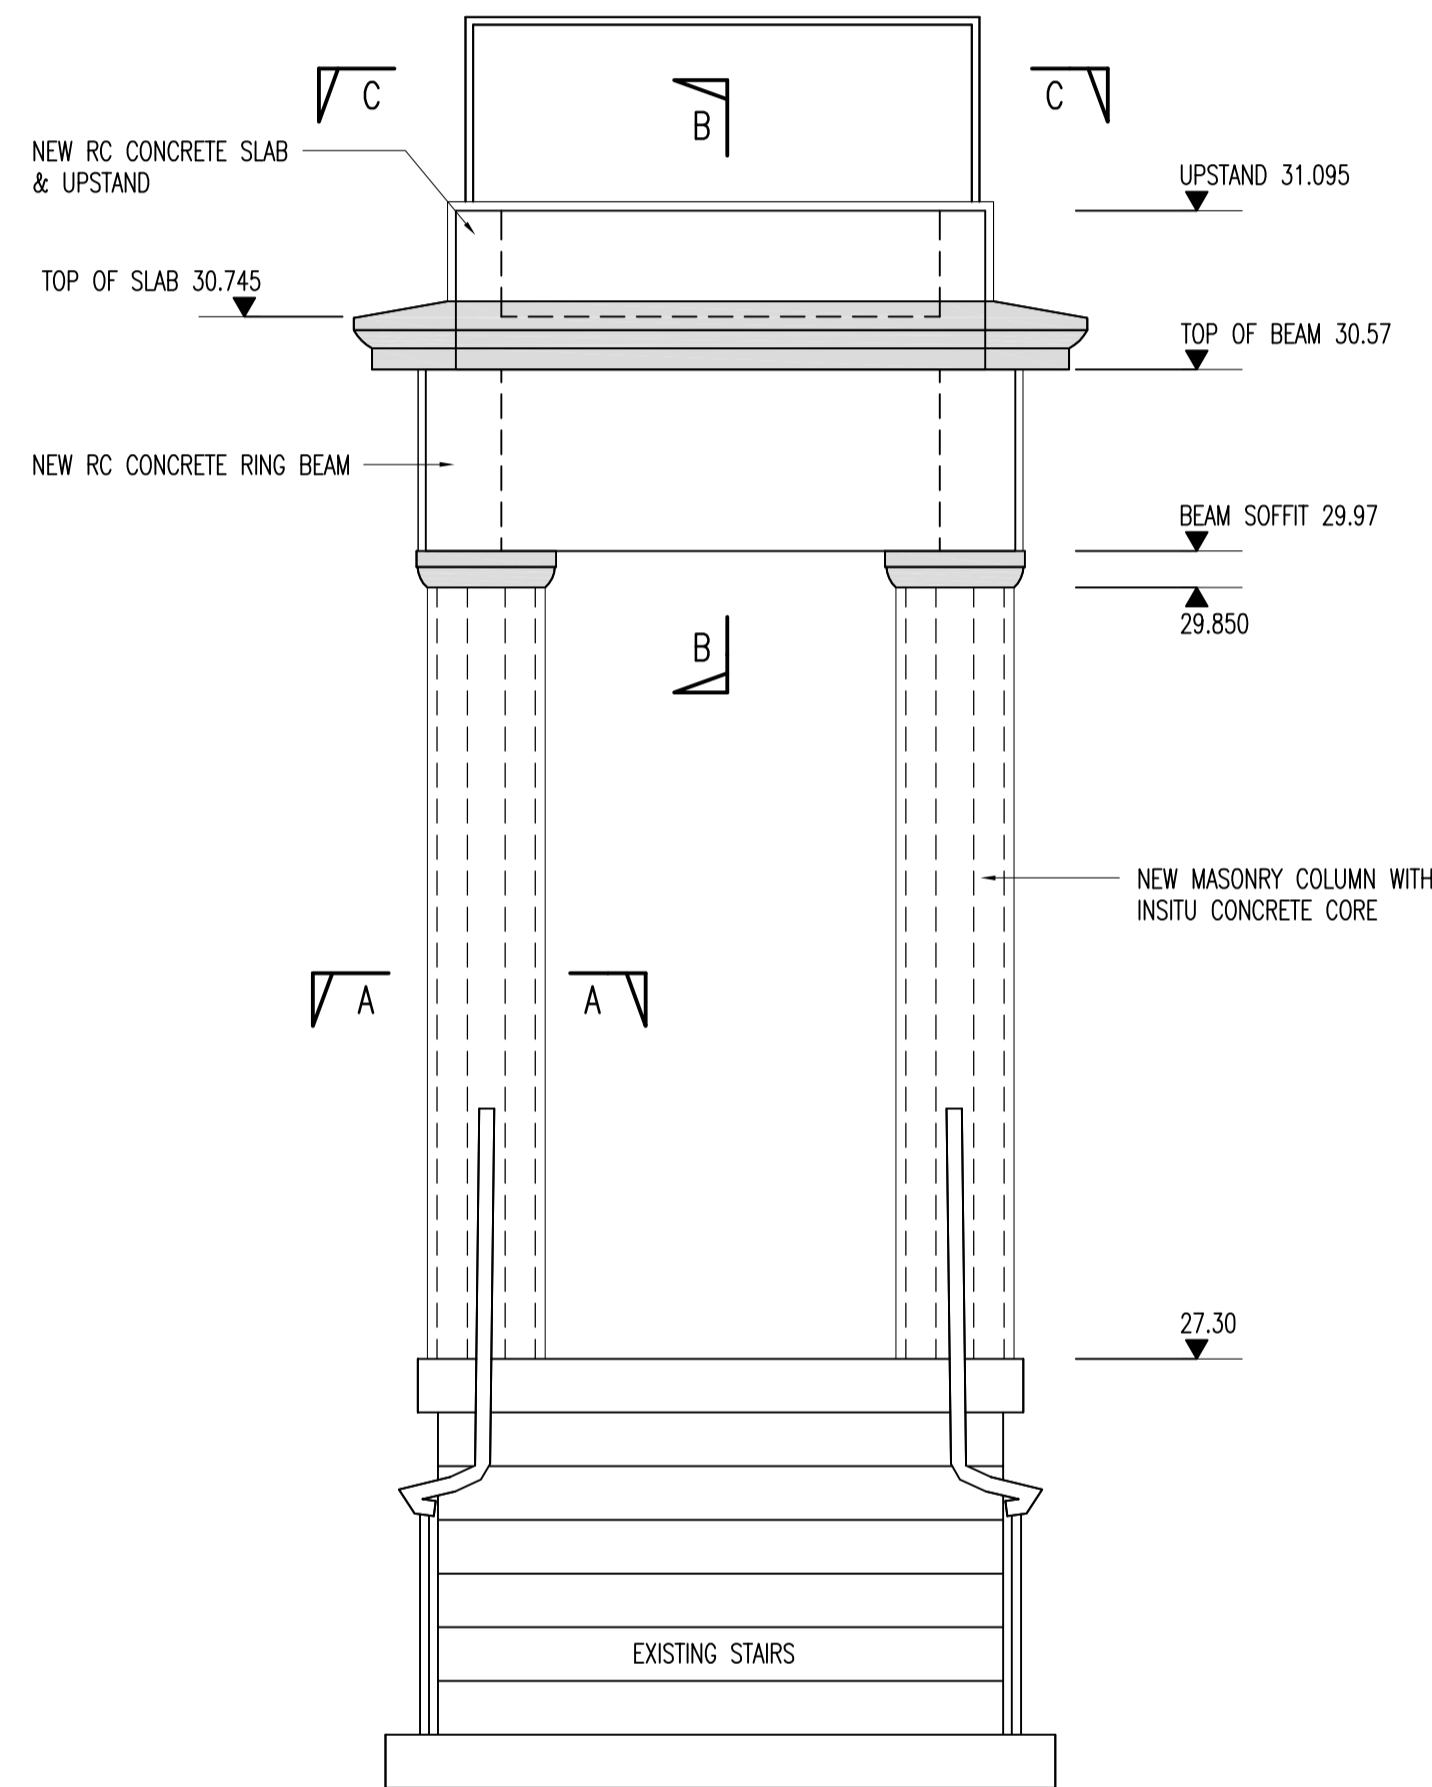


**FRONT ELEVATION**  
SCALE 1:25

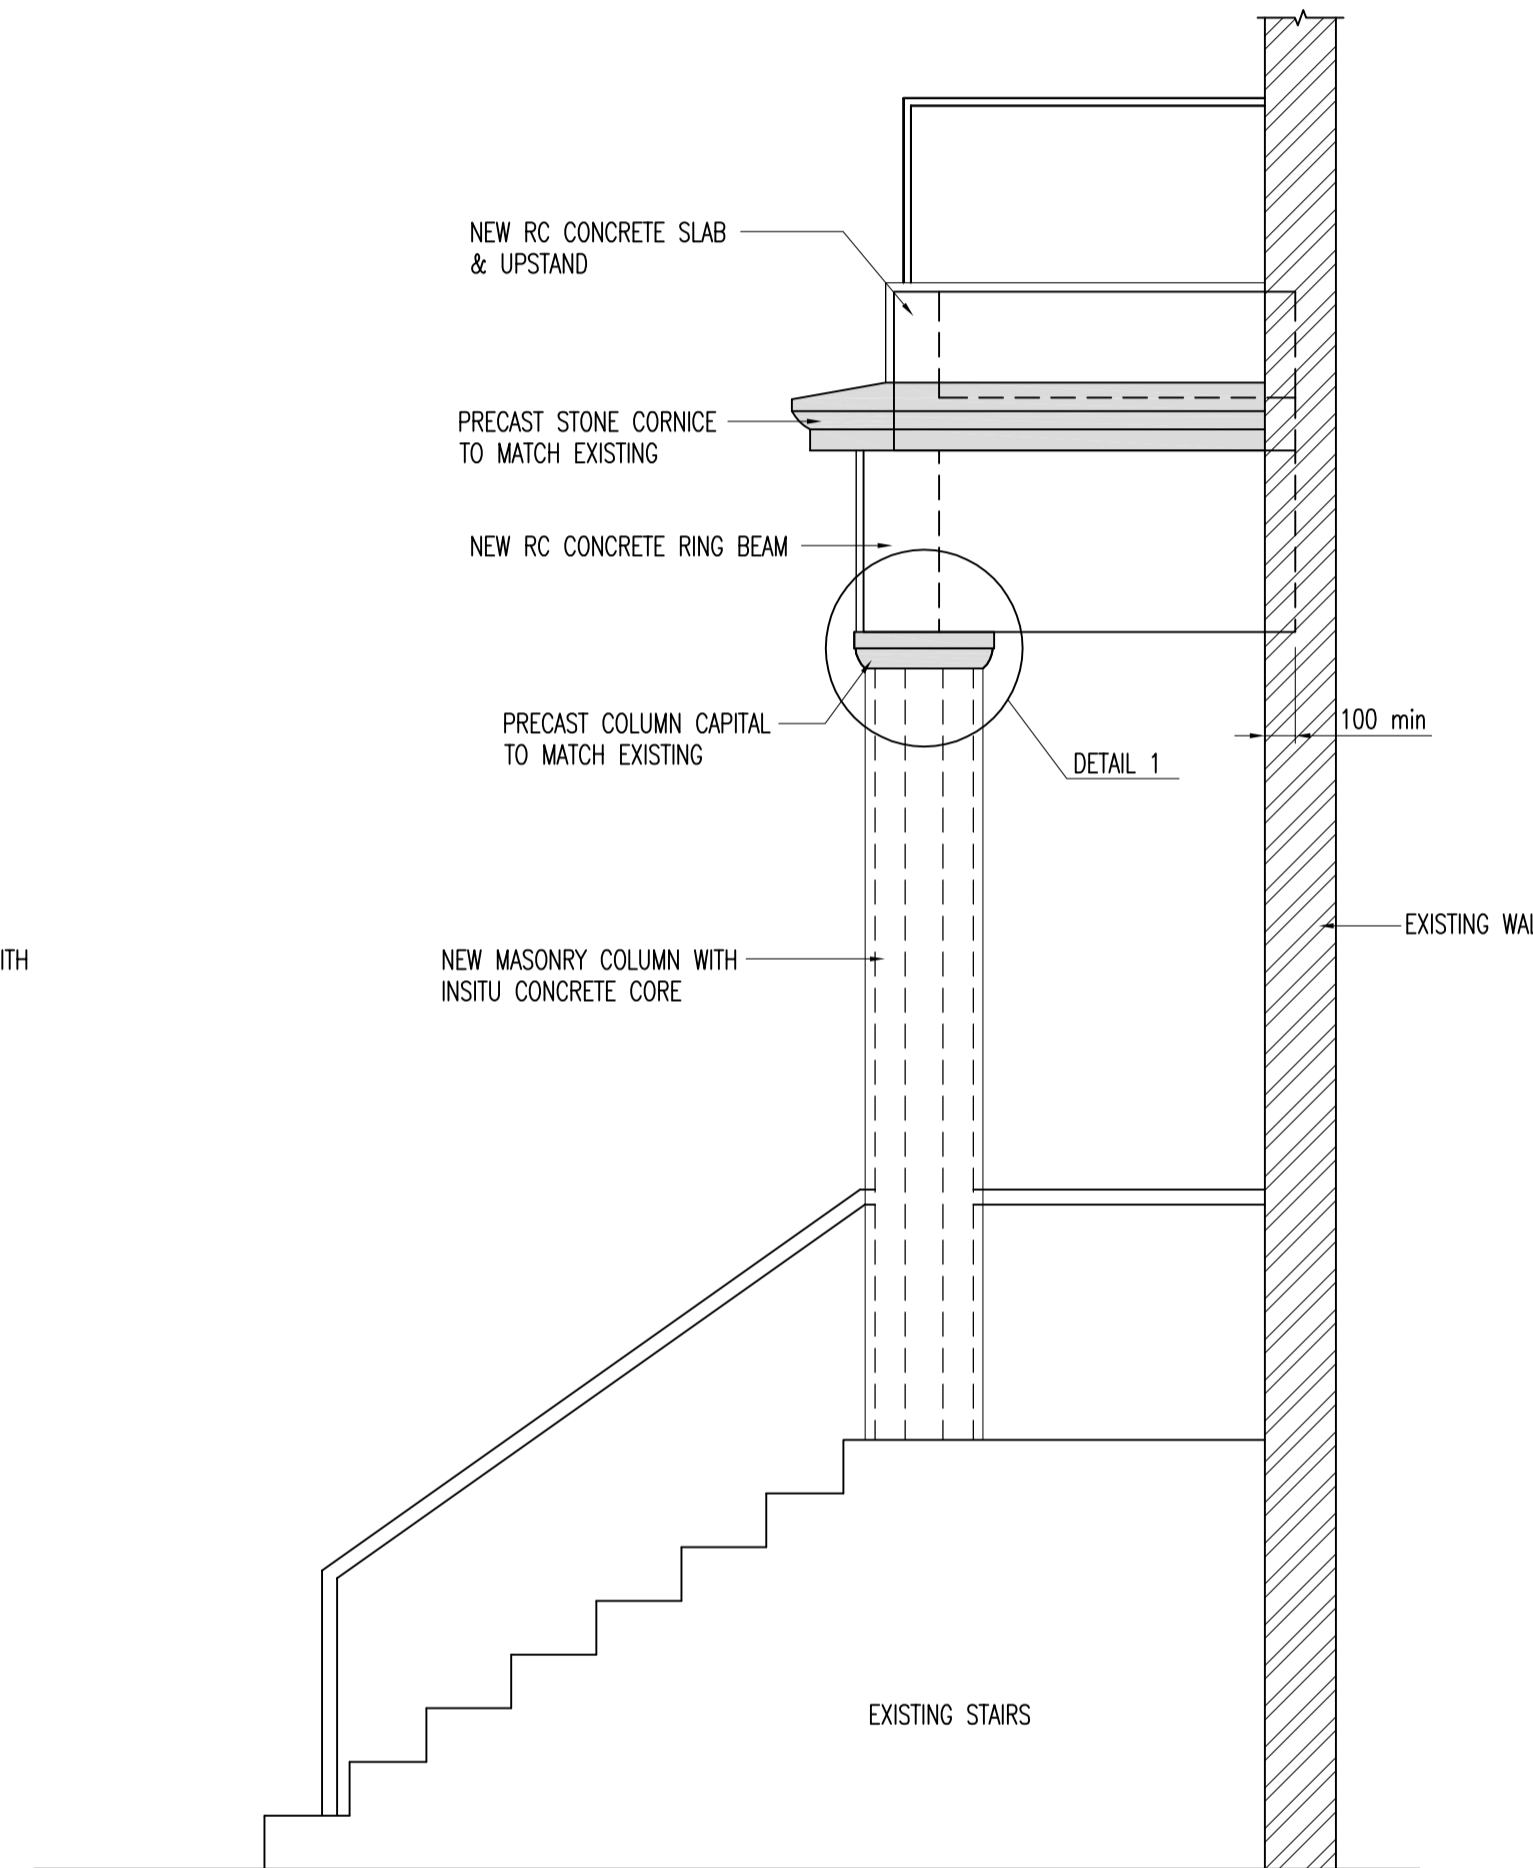


**SIDE ELEVATION**  
SCALE 1:25

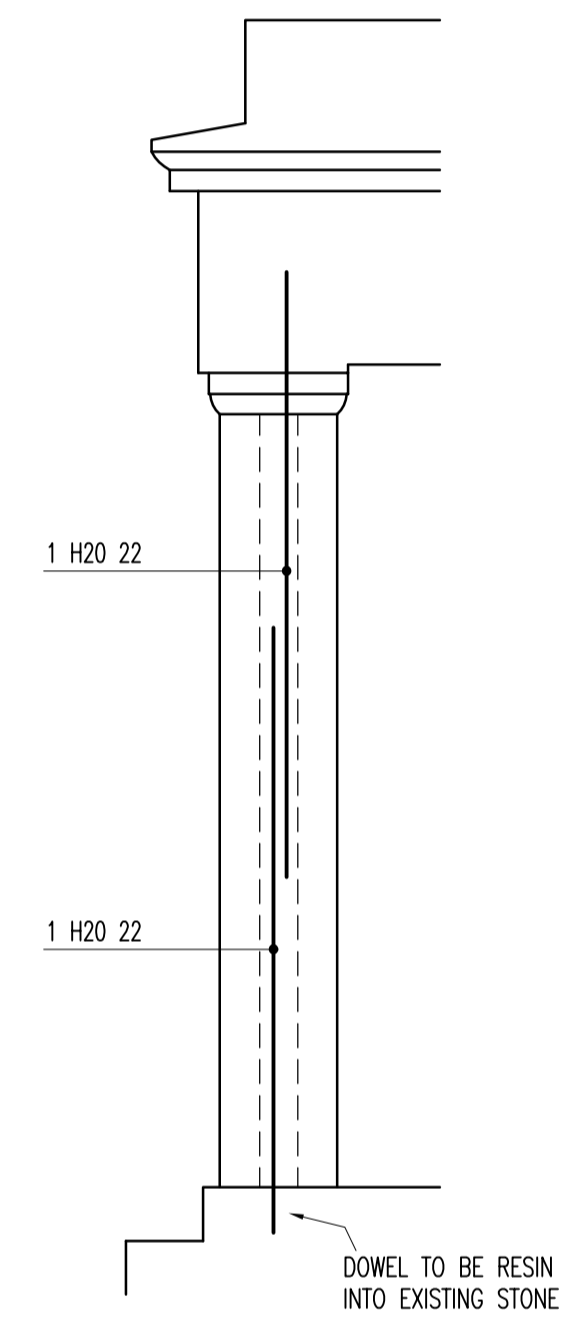


**COLUMN**  
SCALE 1:25

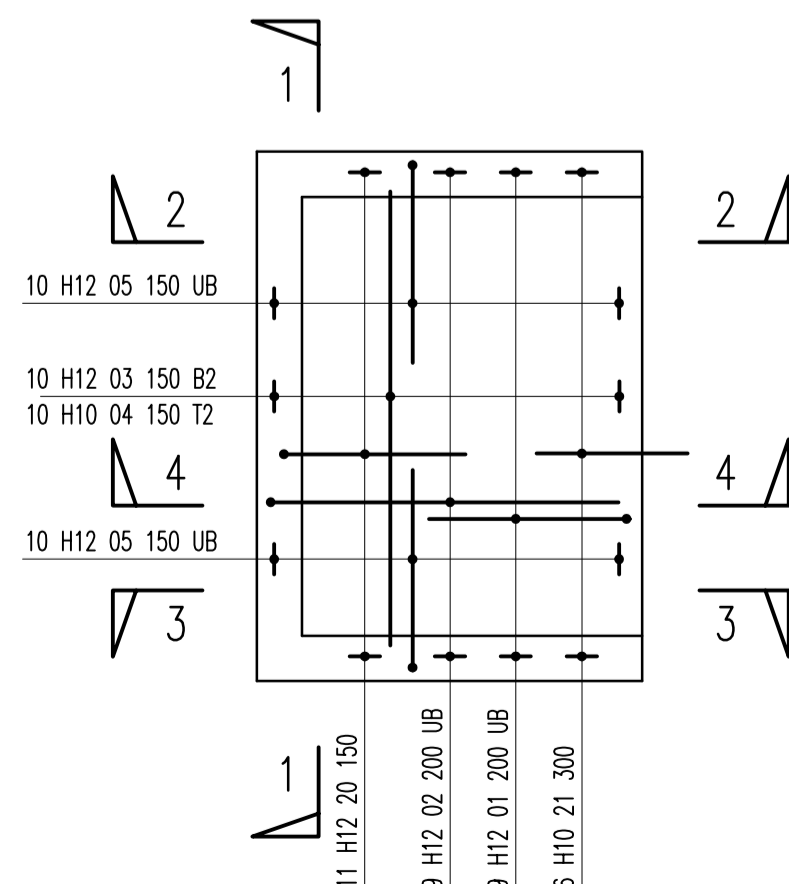

**PLAN**  
SCALE 1:25

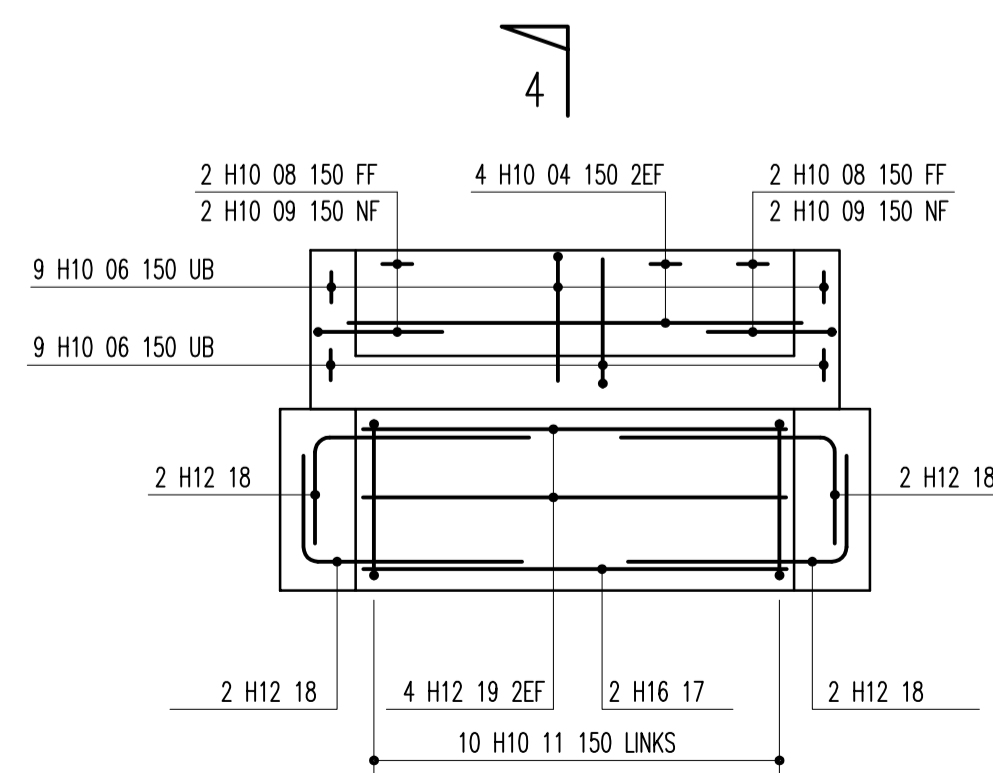


**SECTION 1-1**  
SCALE 1:25

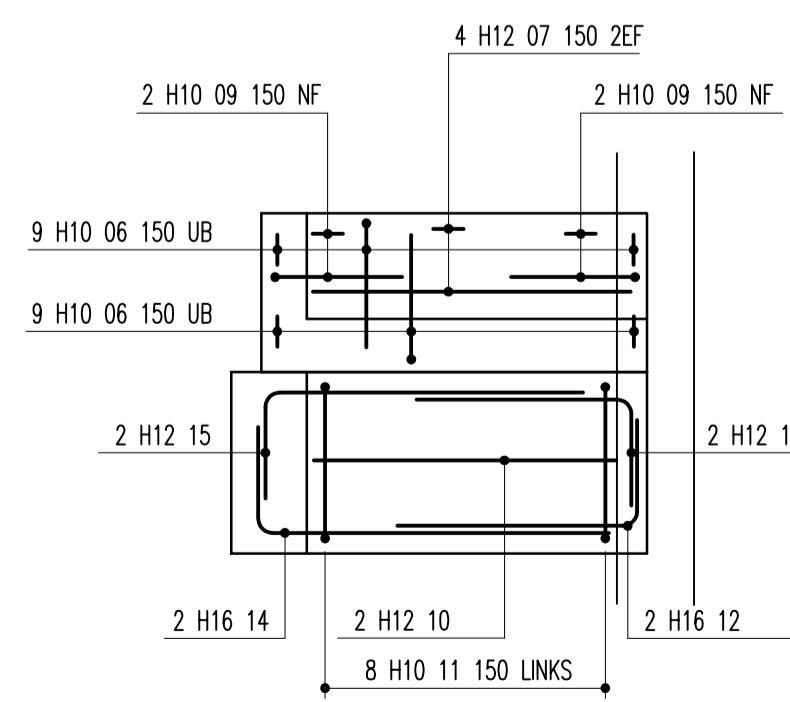


**SECTION 2-2**  
SCALE 1:25

**REINFORCEMENT DETAILS**

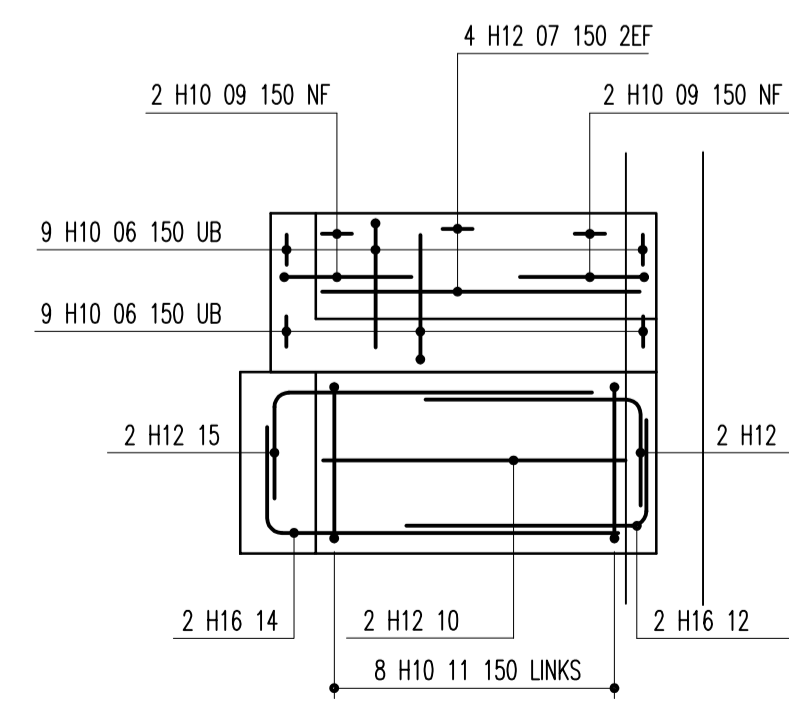

**SECTION 3-3**  
SCALE 1:25

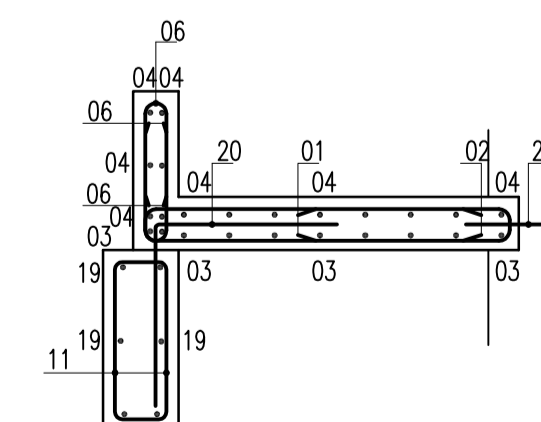

**SECTION 4-4**

SCALE 1:25

- Notes**
1. ALL DIMENSIONS ARE IN MILLIMETRES AND LEVELS IN METRES.
  2. THIS DRAWING TO BE READ IN CONJUNCTION WITH RELEVANT ARCHITECT'S AND ENGINEER'S DRAWINGS AND SPECIFICATIONS.
  3. THIS DRAWING HAS BEEN PRODUCED ELECTRONICALLY AND MAY HAVE BEEN PHOTO REDUCED OR ENLARGED WHEN COPIED. HENCE, DO NOT RELY ON ANY SCALES QUOTED. WORK ONLY TO FIGURED DIMENSIONS (DO NOT SCALE). ALL DIMENSIONS TO BE CHECKED ON SITE. ANY ERRORS OR OMISSIONS TO BE REPORTED TO THE ENGINEER IMMEDIATELY.
  4. BARS ARE LISTED ON BAR BENDING SCHEDULES SHEET BBS 3385-001 SHEET 1.
  5. DIMENSIONS HAVE BEEN TAKEN FROM SURVEY CARRIED OUT BY METRO PLANS FOR STANLEY SIDINGS ON THE 22.04.2011, WITH THE INTENTION OF REPLICATING THE EXISTING DIMENSIONS.

C.D.M.	
SIGNIFICANT RISKS AND HAZARDS: BURSTING OF BRICK COLUMNS DURING CONCRETE INFILL.	
KEY DESIGN DECISIONS TO REDUCE OR ELIMINATE HAZARDS: CONCRETE INFILL TO BE DONE INCREMENTALLY. TO BE CONFIRMED BY ENGINEER.	

Rev.	Date	By	Details Of Revision
------	------	----	---------------------

**Client**  
STANLEY SIDINGS

**Project**  
1 HAWLEY ROAD

**Title**  
NEW TERRACE ENTRANCE

**Walsh Associates**  
Consulting Civil & Structural Engineers  
32 Lafone Street, London, SE1 2LX  
Tel: +44 (0)20 7089 6800  
Fax: +44 (0)20 7089 6801  
E-mail: london@walshgroup.eu.com

**PRELIMINARY**

Drawn	TPW	A1 Scales	1:25, 1:10
Date	SEPT 09	Eng.	PM
File Ref.		Chk.	
App'd.			

ACTUAL DIMENSION = 80mm

Drawing No.	Rev.
3385-001	P1

P:\Projects\3385\Drawings\09\14\3385-001\_P1.dwg 14/09/11 14:30