


Note:


Please note that information used to produce these drawings is based on measured survey supplied by others; Heritage Architecture can not be held responsible for any inaccuracies that may exist; Please do not scale drawings; all dimensions should be verified on site.

Key:

- Structure to be removed and reinstated to match existing
- New walls/partitions

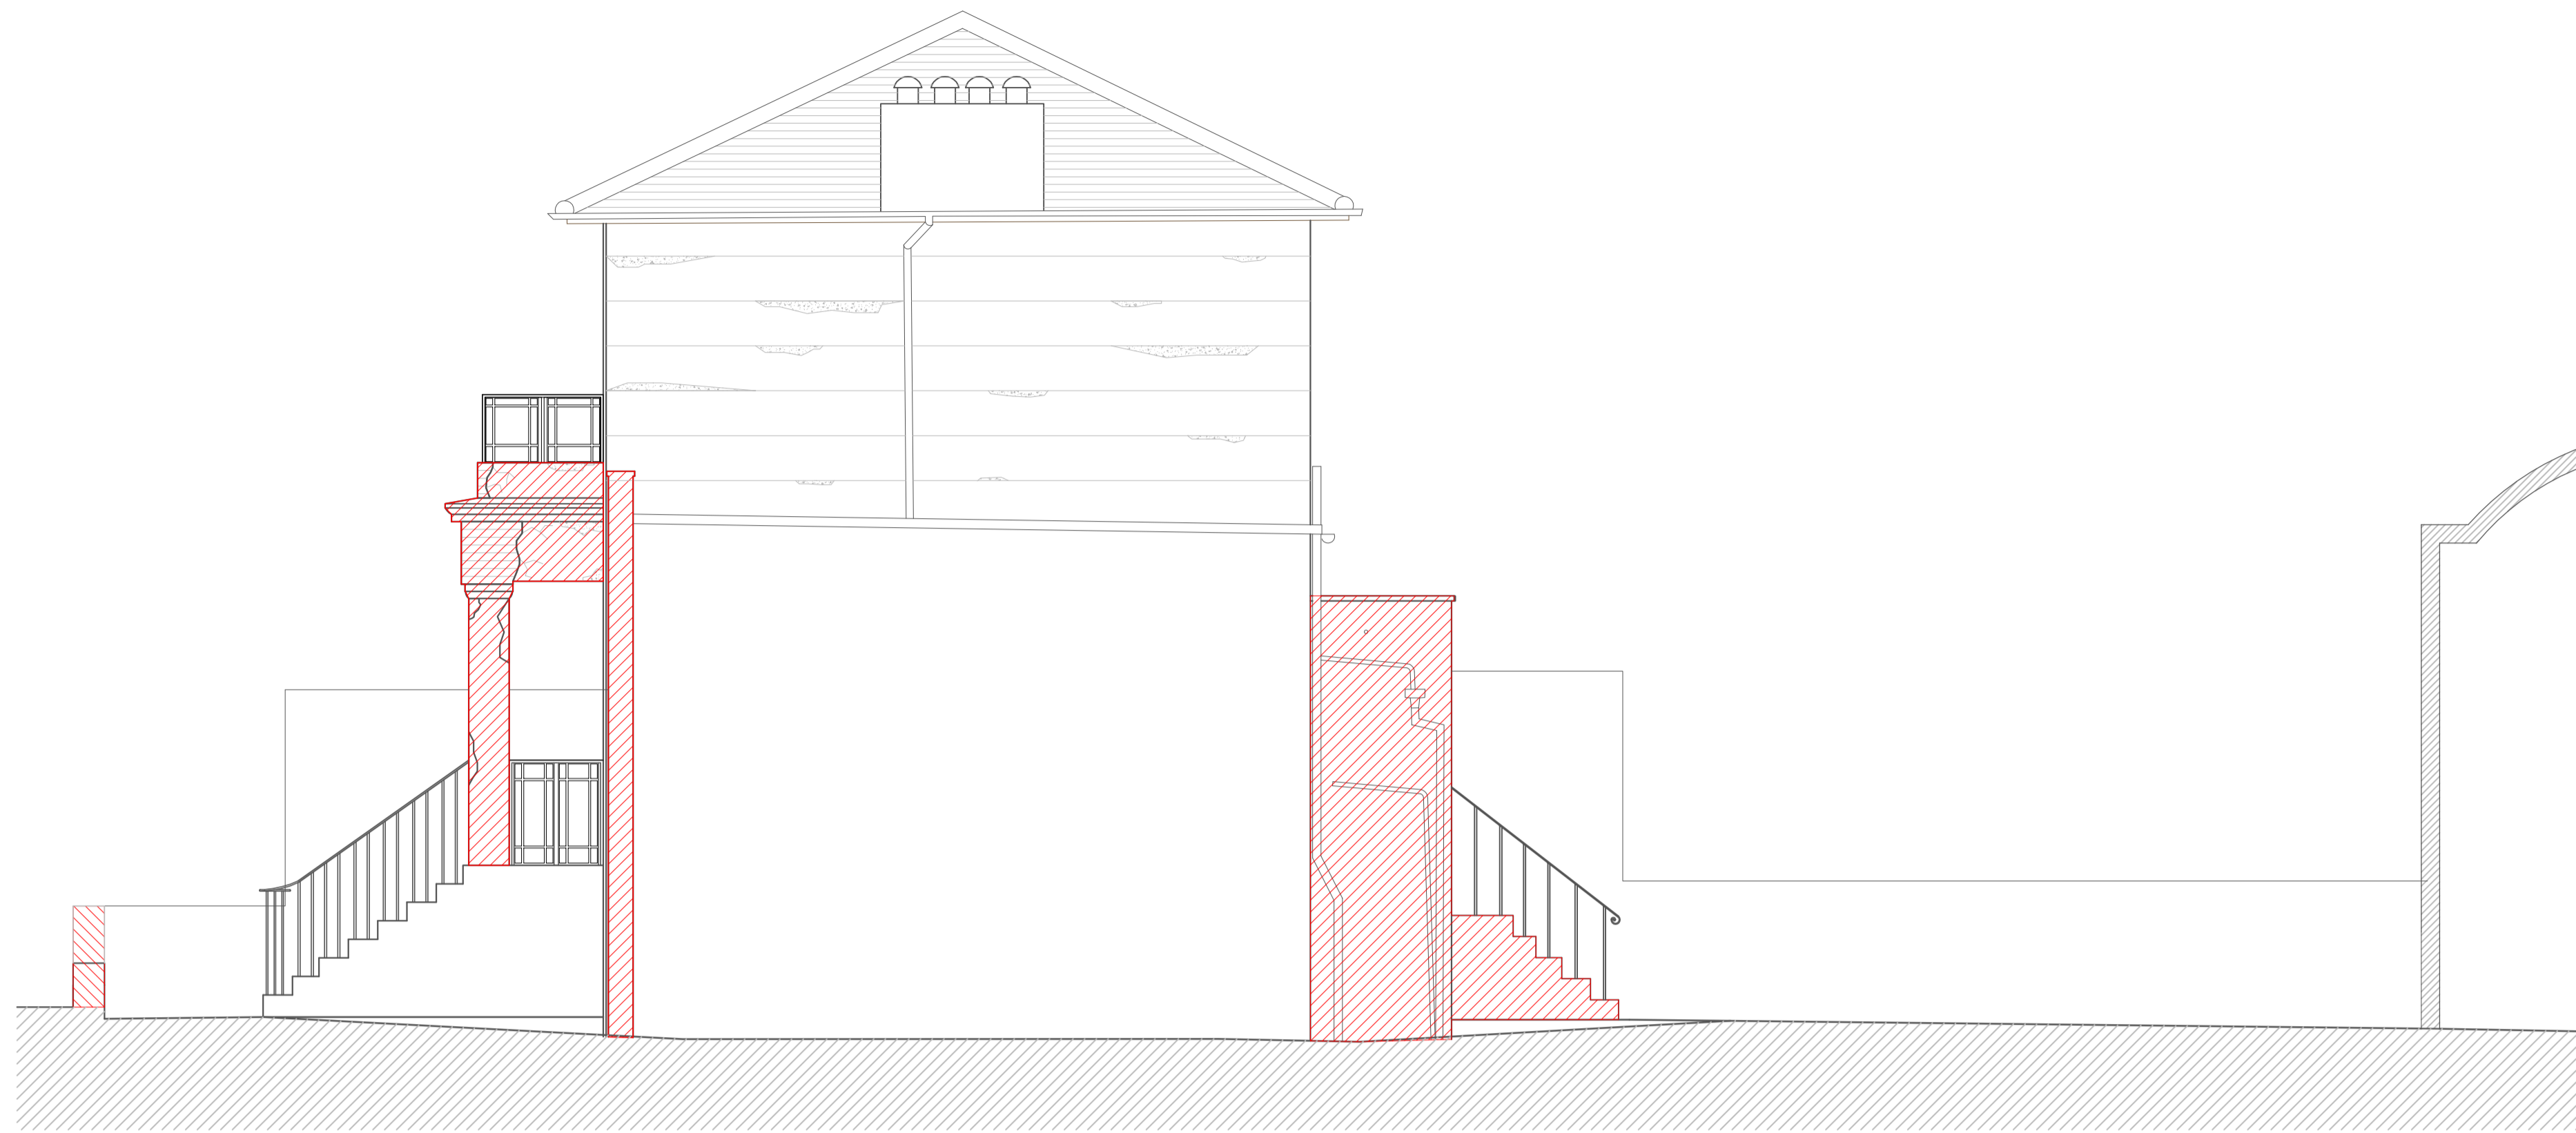

EXISTING WEST ELEVATION 1:50

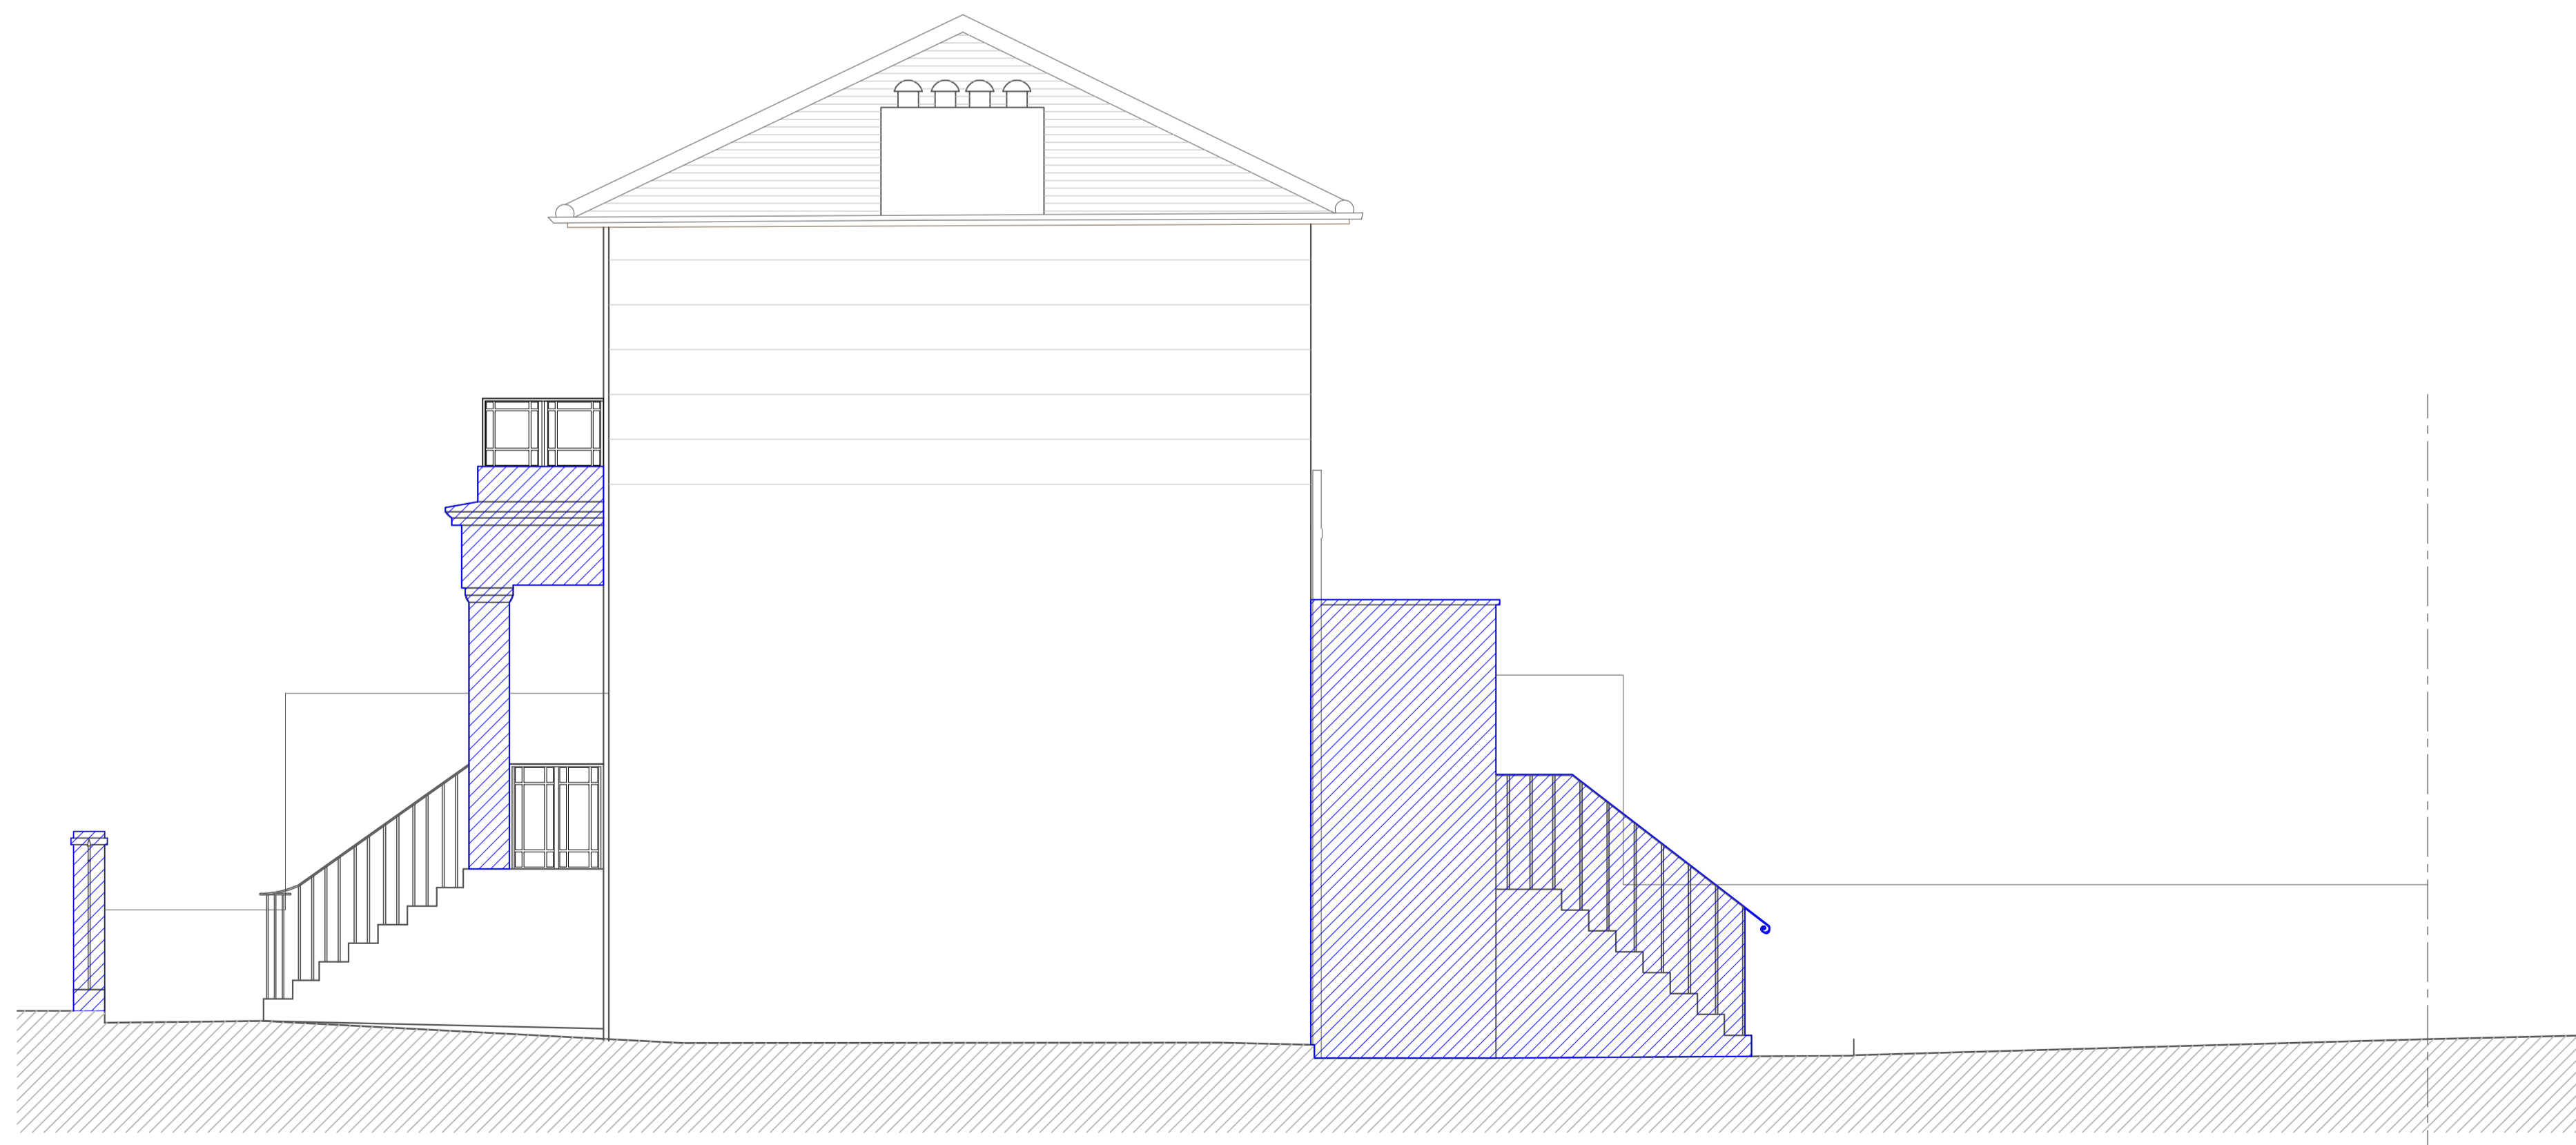

PROPOSED WEST ELEVATION 1:50

Client	STANLEY SIDINGS
Project	No1 HAWLEY ROAD
Job No	N1853
Dwg	EXISTING & PROPOSED WEST ELEVATION
Dwg No	HR_N1853_006
Dwg Type	LBC
Status	FINAL
Scale	1:50@ A1
Size	A1
Rev	*
Date	SEPT 2012



STEPHEN LEVRANT HERITAGE ARCHITECTURE

62 British Grove, London W4 2NL T: 0208 748 5501
E-mail: info@heritageemail.co.uk F: 0208 748 4492