


Bat and Bird Boxes

Provide 2 bat boxes and 4 bird boxes as indicated; detailed location to be approved by

Bat Boxes manufactured by Schwegler, product ref: Woodcrete 1FF Bat Box. Bird Boxes manufactured by Jacobi Jayne & Co. product ref: Triple Sparrow House.

Notes

1) Drawing based on GMA's Upper Ground Floor Plan, drawing number M101 Rev A
2) Refer to Tully De'Ath Consultants Engineering Layout for full details of levels.
3) Refer to Avoca External Lighting drawing for full lighting details.

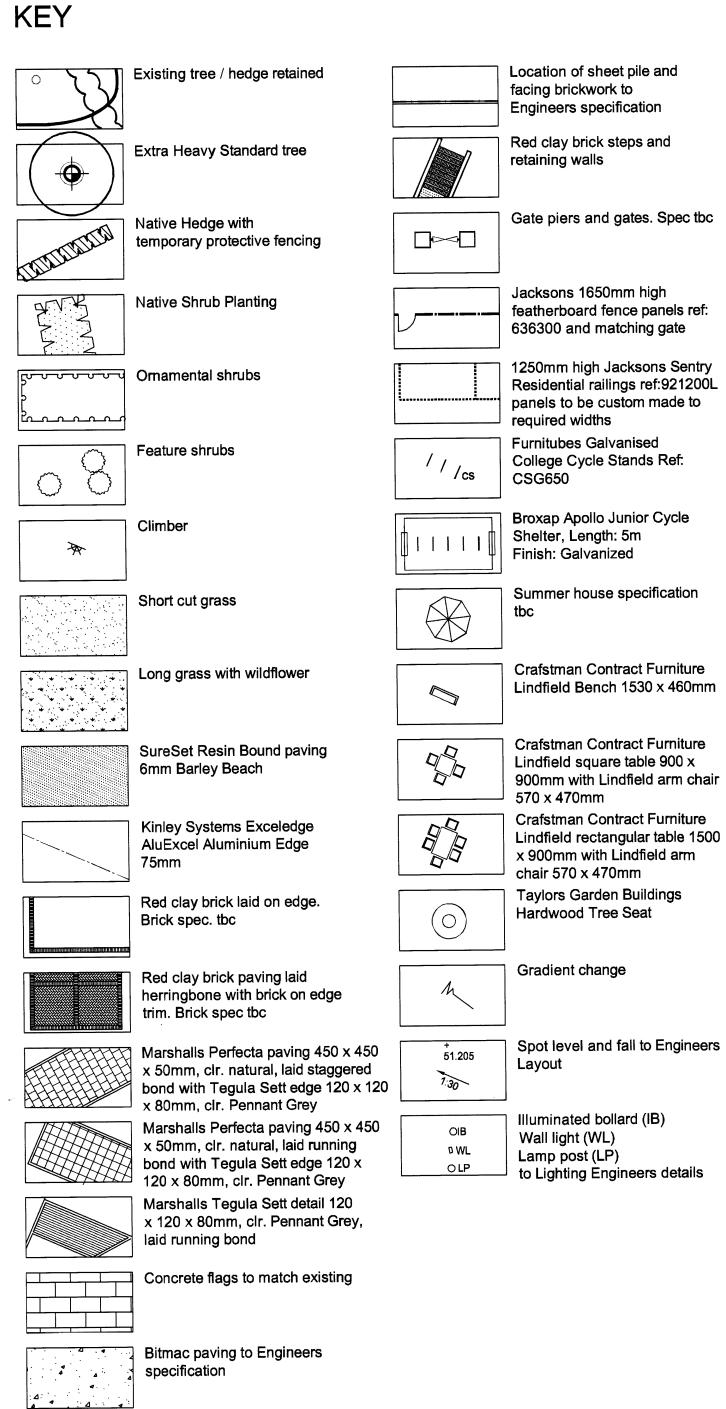



Raised water feature. Refer to Hard Landscape Details and specialist drawings

	02/05/12	Levels and falls added in accordance with TD'AC comments existing levels added, spec removed, bat & bird boxes added Key and spec for fumiture amended	KtD	GB
F	26/04/12	Spot levels, falls and lighting added	KtD	GB
E	24/04/12	Emergency access gate and surround to north west comer of site reconfigured	KtD	GB
D	15/11/11	Terrace adjacent to Wing 3 amended in accordance with GMA comments	KtD	GB
С	20/10/11	Amendments made further to DTM comments	КÐ	GB
В	13/10/11	Design development	KÆD	GB
Ā	06/10/11	Design development	KfD	GB
_	Date	Details	Drawn	Chkd



Camden HOP Maitland Park Road

H 30/05/12 Key and spec for fumiture amended

Upper Ground Floor Hard and Soft Landscape General Arrangement Sheet 2 of 2

CHECKED

04.10.11 1:200 @ A1

844.02H

KtD GB

☑ landscape@bellfischer.co.uk www.bellfischer.co.uk

LANDSCAPE ARCHITECTS

