

Trees

Feathers; plant into 900mm diameter x 600mm deep top soil tree pits. Trees to be supported using a single short stake. Position stake close to tree on windward side and drive vertically at least 300 mm into bottom of pit before planting. Secure using approved rubber tree tie and backfill tree pit with excavated topsoil. Cut stakes to approximately 600mm above ground level.

Key	Species	Size	Girth(cm)	Height(cm)	Root Condition	Quantity
Bp	<i>Betula pendula</i>	Fth	-	200-250	Container	1
BuJ	<i>Betula utilis</i> 'Jaquemontii'	MultiStem	-	250-300	Container	3
Pa	<i>Prunus avium</i>	ExHvyStan	18-20	min 450	RB	2
SaSS	<i>Sorbus aucuparia</i>	ExHvyStan	18-20	min 450	RB	1
	'Sheerwater Seedling'					

Cultivate existing topsoil to a depth of 450mm. Plant double staggered rows, 450mm between rows, 450mm between plants within row.

Key	Species	Size	Height(cm)	Root Condition	Quantity
FAGSY	Fagus sylvatica	Fth	175-200	Bagged	307

Cultivate existing topsoil to a depth of 450mm. Plant single row at centres as indicated below:

Key	Species	Height(cm)	Pot Size(L)	Centres(mm)	Quantity
BUXSE	<i>Buxus sempervirens</i>	70cm	20	400	275
TAXBA	<i>Taxus baccata</i>	80-100	10	450	67

Planted into 450 mm depth topsoil as indicated.

Key	Species	Size(cm)	Pot Size(Lt)	Quantity
AMELAM	Amelanchier lamarkii	80-100	10	6
CHIPRG	Chimonanthus praecox 'Grandiflorus'	80-100	10	3
COTLA	Cotoneaster lacteus	80-100	10	3
HAMMO	Hamamelis mollis	80-100	10	3
LONFR	Lonicera fragrantissima	80-100	10	5
PHIBET	Philadelphus 'Belle Etoile'	60-80	10	6
VIBMARA	Viburnum plicatum 'Mariessii'	60-80	10	7

Planted into 450 mm depth topsoil.

Key	Species	Size(cm)	Pot Size(Lt)	No. / m ²	Quantity
CERWI	<i>Ceratostigma willmottianum</i>	30-40	3	4	67
EUOFOENG	<i>Euonymus fortunei</i> 'Emerald 'n' Gold'	20-30D	3	5	285
EUOFSQ	<i>Euonymus fortunei</i> 'Silver Queen'	30-40D	3	5	39
EUPAMR	<i>Euphorbia amygdaloides robbiae</i>	-	2	5	198
HELAR	<i>Helleborus argutifolius</i>	-	2	5	59
HEUCHR	<i>Heuchera</i> 'Chocolate Ruffles'	-	2	6	53
LIRUBB	<i>Liriope muscar</i> 'Big Blue'	-	2	8	181
LIRUGBB	<i>Liriope muscar</i> 'Gold-banded'	-	2	8	163
LUZMARA	<i>Luzula sylvatica</i> 'Marginata'	-	2	6	112
LONPI	<i>Lonicera pileata</i>	30-40D	3	4	205
MAHMEWIS	<i>Mahonia x media</i> 'Winter Sun'	30-40	3	3	30
POLSE	<i>Polystichum stiferum</i>	-	2	6	213
PYRSAY	<i>Pyracantha saphyr</i> 'Yellow'	40-60	3	3	33
ROSN0	<i>Rosa</i> 'Nozomi'	-	3	4	118
SARCO	<i>Sarcococca confusa</i>	20-30	3	5	111
SKICKOKEG	<i>Skimmia confusa</i> 'Kew Green'	30-40	3	4	164
STARU	<i>Stipa arundinacea</i>	-	2	5	141
SYMCHHA	<i>Symphoricarpus chenaultii</i> 'Hancock'	40-60	3	3	31
TELGR	<i>Tellima grandiflora</i>	-	2	6	137
VIBDA	<i>Viburnum davidii</i>	20-30	3	4	33
VINMIAT	<i>Vinca minor</i> 'Atropurpurea'	-	2	6	33

Planted into 450 mm depth topsoil.

Key	Species	Size(cm)	Pot Size(Lt)	Quantity
HEDHE	Hedera helix	40-60	2	4
LONPEGT	Lonicera periclymenum 'Graham Thomas**	80-100	3	3
PARTRSH	Parthenocissus tricuspidata 'Veitchii'	80-100	3	5
ROSGROV	Rosa 'Golden Showers**	-	2	8

* provide support using strained galvanised wires

Planted into 450mm diameter x 450mm deep top soil tree pits. Plant at 750mm centres, in groups of 5 - 7 of the same species and backfill tree pit with excavated topsoil.

Key	Species	Age(yrs)	Pot Size (L) / Height(cm)	Root Condition	Quantity
CORAV	<i>Corylus avellana</i>	1+2	60-80	Bagged	83
CRAMON	<i>Crataegus monogyna</i>	1+1	60-80	Bagged	83
IILEAQ	<i>Ilex aquifolium</i>		40-60	3L	42
MALSY	<i>Malus sylvestris</i>	1+1	60-80	Bagged	42
ROSCA	<i>Rosa canina</i>	1+1	60-80	Bagged	83
VIBLA	<i>Viburnum lantana</i>	1+2	60-80	Bagged	83


British Wildflower Plants; Mixed plug plant tray, MT2 mixture for semi shade planted in random groups of 10-30 plants at 10 plants / m². Species include: Betony, Figwort, Foxglove, Hedge Bedstraw, Oxlip, Primrose, Red Campion, Herb Robert, Sefheal, Tufted Vetch, Wild Strawberry Wood Avenas, Wood Sage. Total Area = 154m².

Plug plants to be planted through Rolawn Ltd; Medallion turf. Laid onto a minimum 100mm depth topsoil reduced to a fine tilth 10mm down particles. Total Area = included below.

Rolawn Ltd; Medallion turf. Laid onto a minimum 100mm depth topsoil reduced to a fine tilth 10mm down particles. Total Area = 809m².

Provide 2 bat boxes and 4 bird boxes as indicated; detailed location to be approved by ecologist.

Bat Boxes manufactured by Schwegler, product ref: Woodcrete 1FF Bat Box. Bird Boxes manufactured by Jacobi Jayne & Co. product ref: Triple Sparrow House.

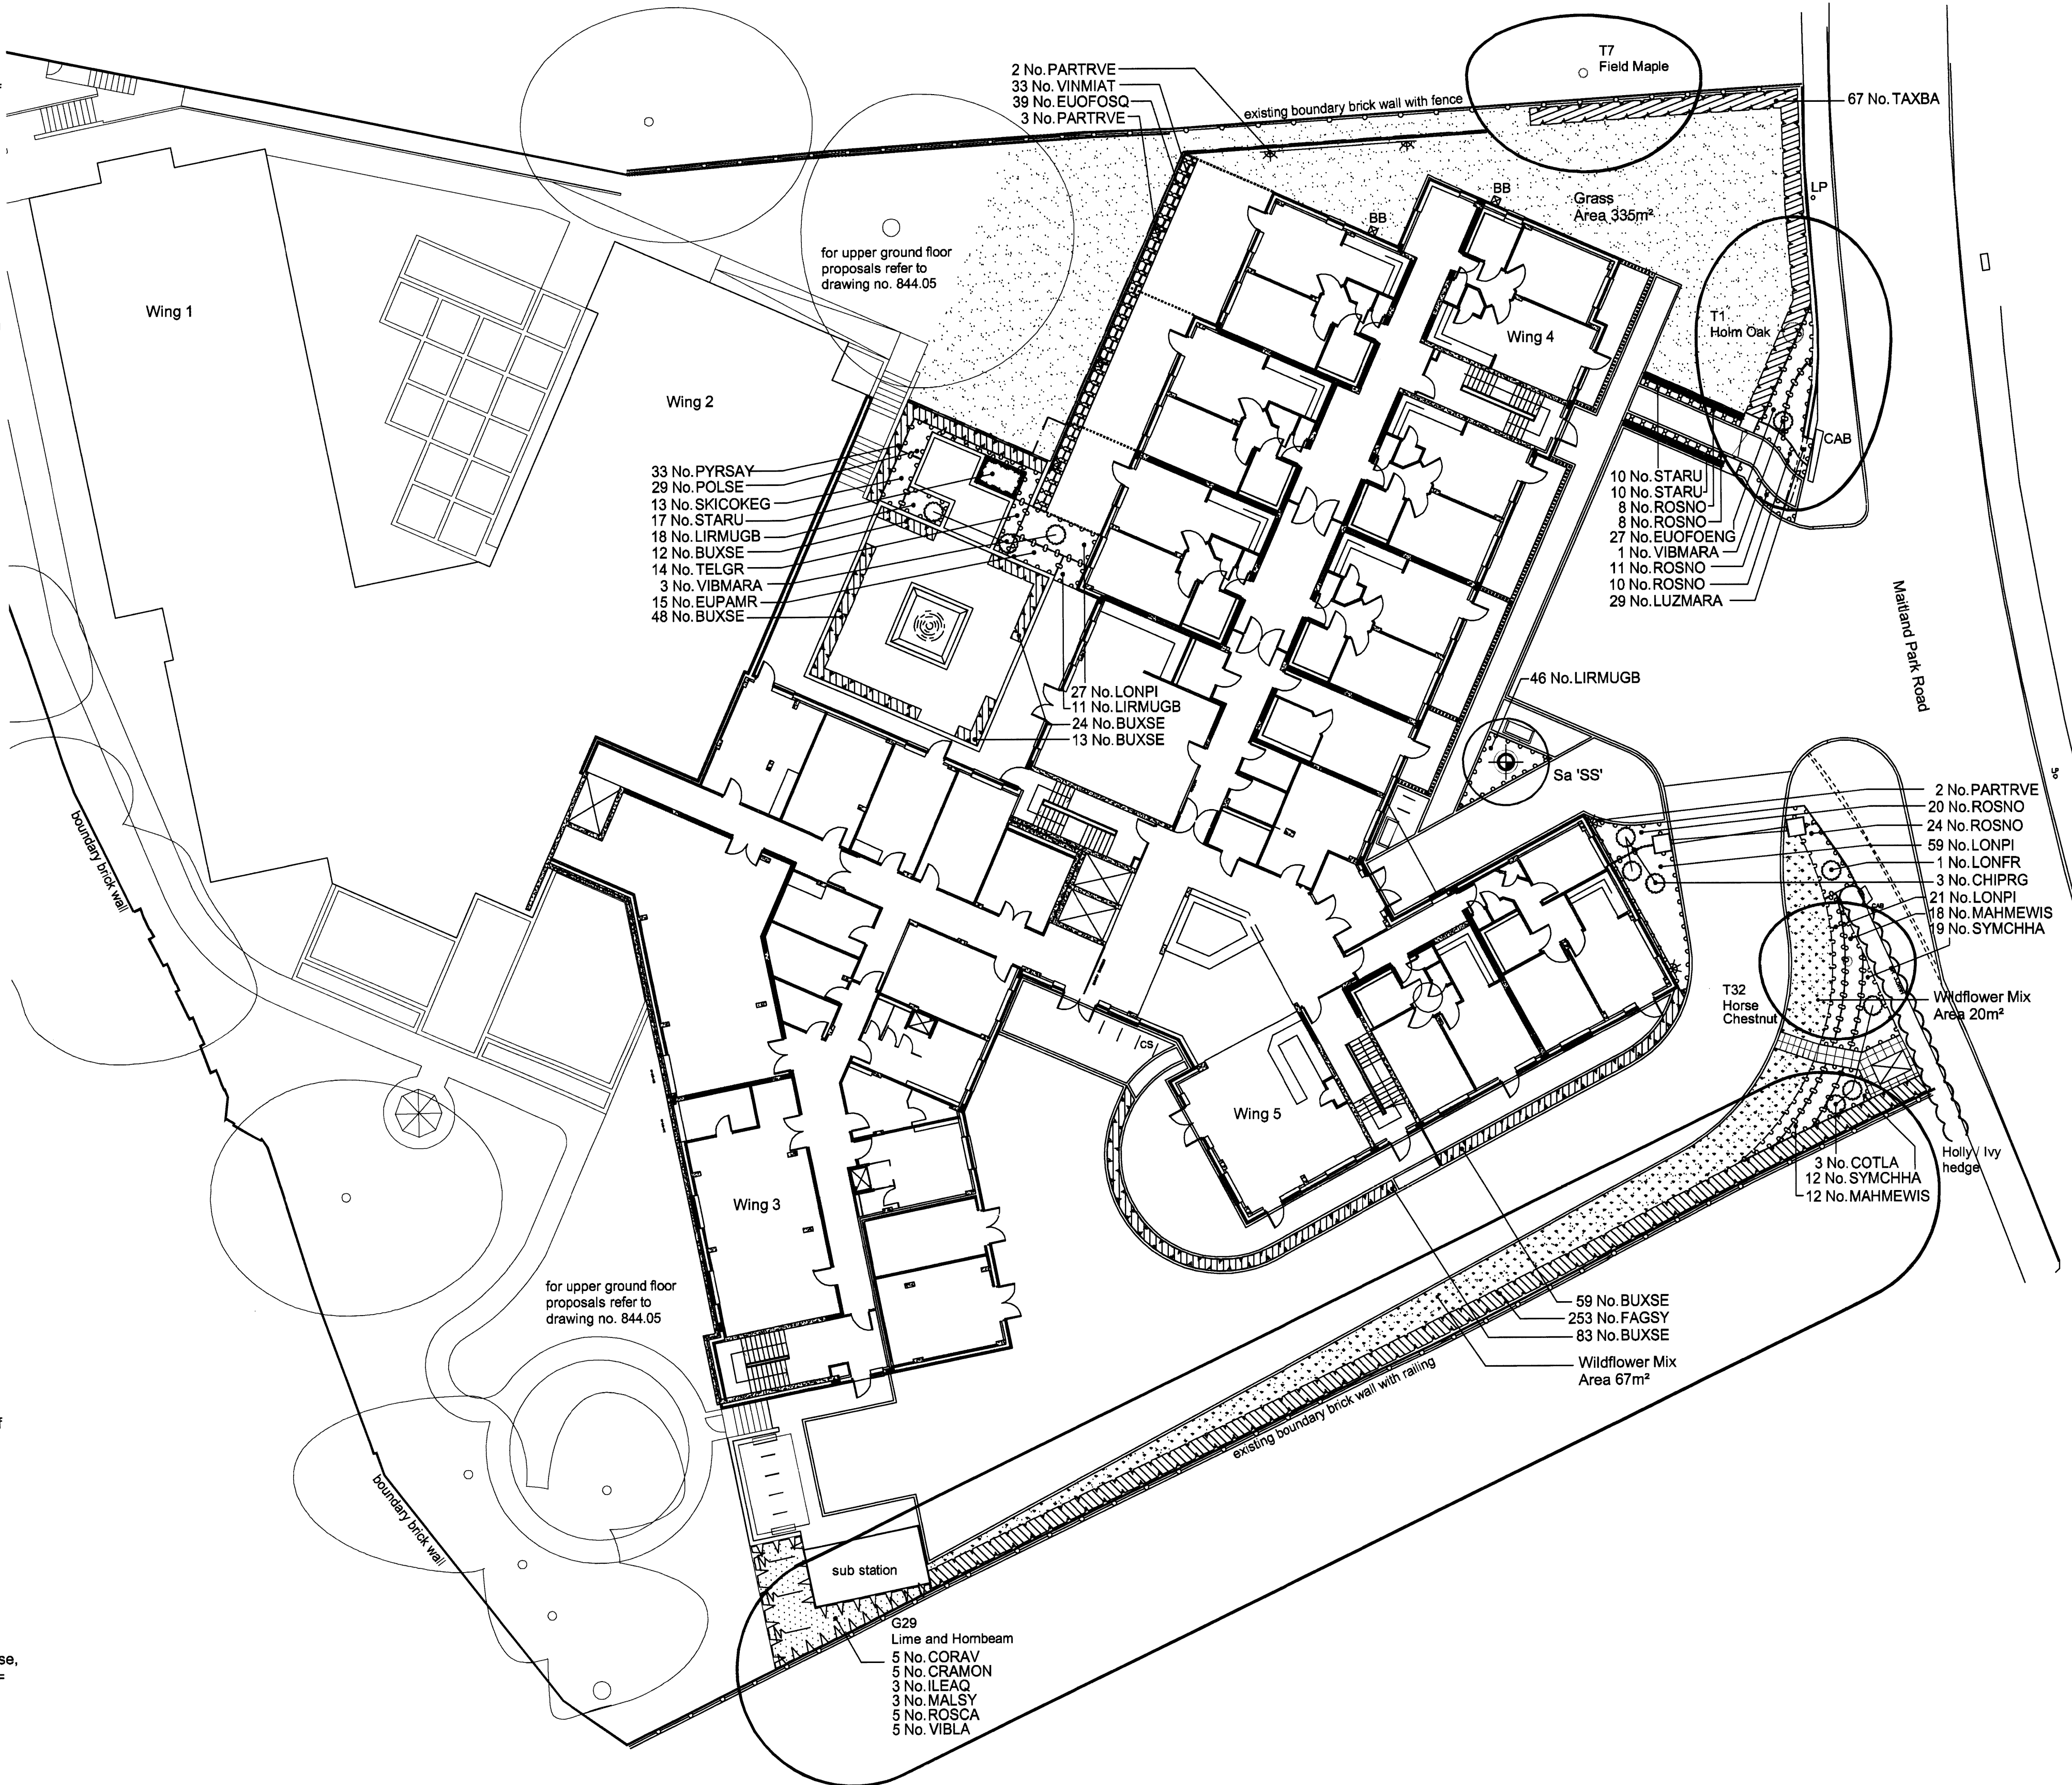

	Existing tree / hedge retained
	Extra Heavy Standard tree
	Native Hedge
	Native Shrub Planting
	Ornamental shrubs
	Feature shrubs
	Climber
	Short cut grass
	Long grass with wildflower
	Raised bed for residents to garden
	Bat Box
	Bird Box

- 1) Drawing based on GMA's Ground Floor Plan, drawing number M100 Rev A
- 2) Refer to Tully De'Ath Consultants Engineering Layout for levels.
- 3) For outline Specification refer to BFLA drawing number 844.05.

D	23/08/12	Climbers added to entrance, amendments to Plant Schedule, climbers added, poisonous plant removed, native plants updated	KID	GB
C	20/03/12	Amendments to Plant Schedule; grass seed omitted turf added & tree spec amended.	KID	GB
B	20/03/12	Steps and path added to gas / water meter housing. Planting and schedule updated	KID	GB
A	02/02/12	Key amended	KID	GB
Rev	Date	Details		Drawn



PROJECT
Camden HOP
Maitland Park Road

DRAWING

Ground Floor
Detailed Planting Proposals
Sheet 2 of 2

DRAWN KtD	DATE 21.11.11	DWG. No. 844.04D REV
CHECKED GB	SCALE 1:200 @ A1	

BELL FISCHER **BFLA**
160 Chiltern Drive, Surbiton Surrey KT5 8LS
☎ 020 8390 6477 ☎ 020 8399 7903
✉ landscape@bellfischer.co.uk
🌐 www.bellfischer.co.uk
LANDSCAPE ARCHITECTS

