

Note:


Please note that information used to produce these drawings is based on measured survey supplied by others; Heritage Architecture can not be held responsible for any inaccuracies that may exist; Please do not scale drawings; all dimensions should be verified on site.

All DDA design alterations by
Allford Hall Monaghan Morris Architects


Key:

Structure to be altered/demolished

Proposed Alterations

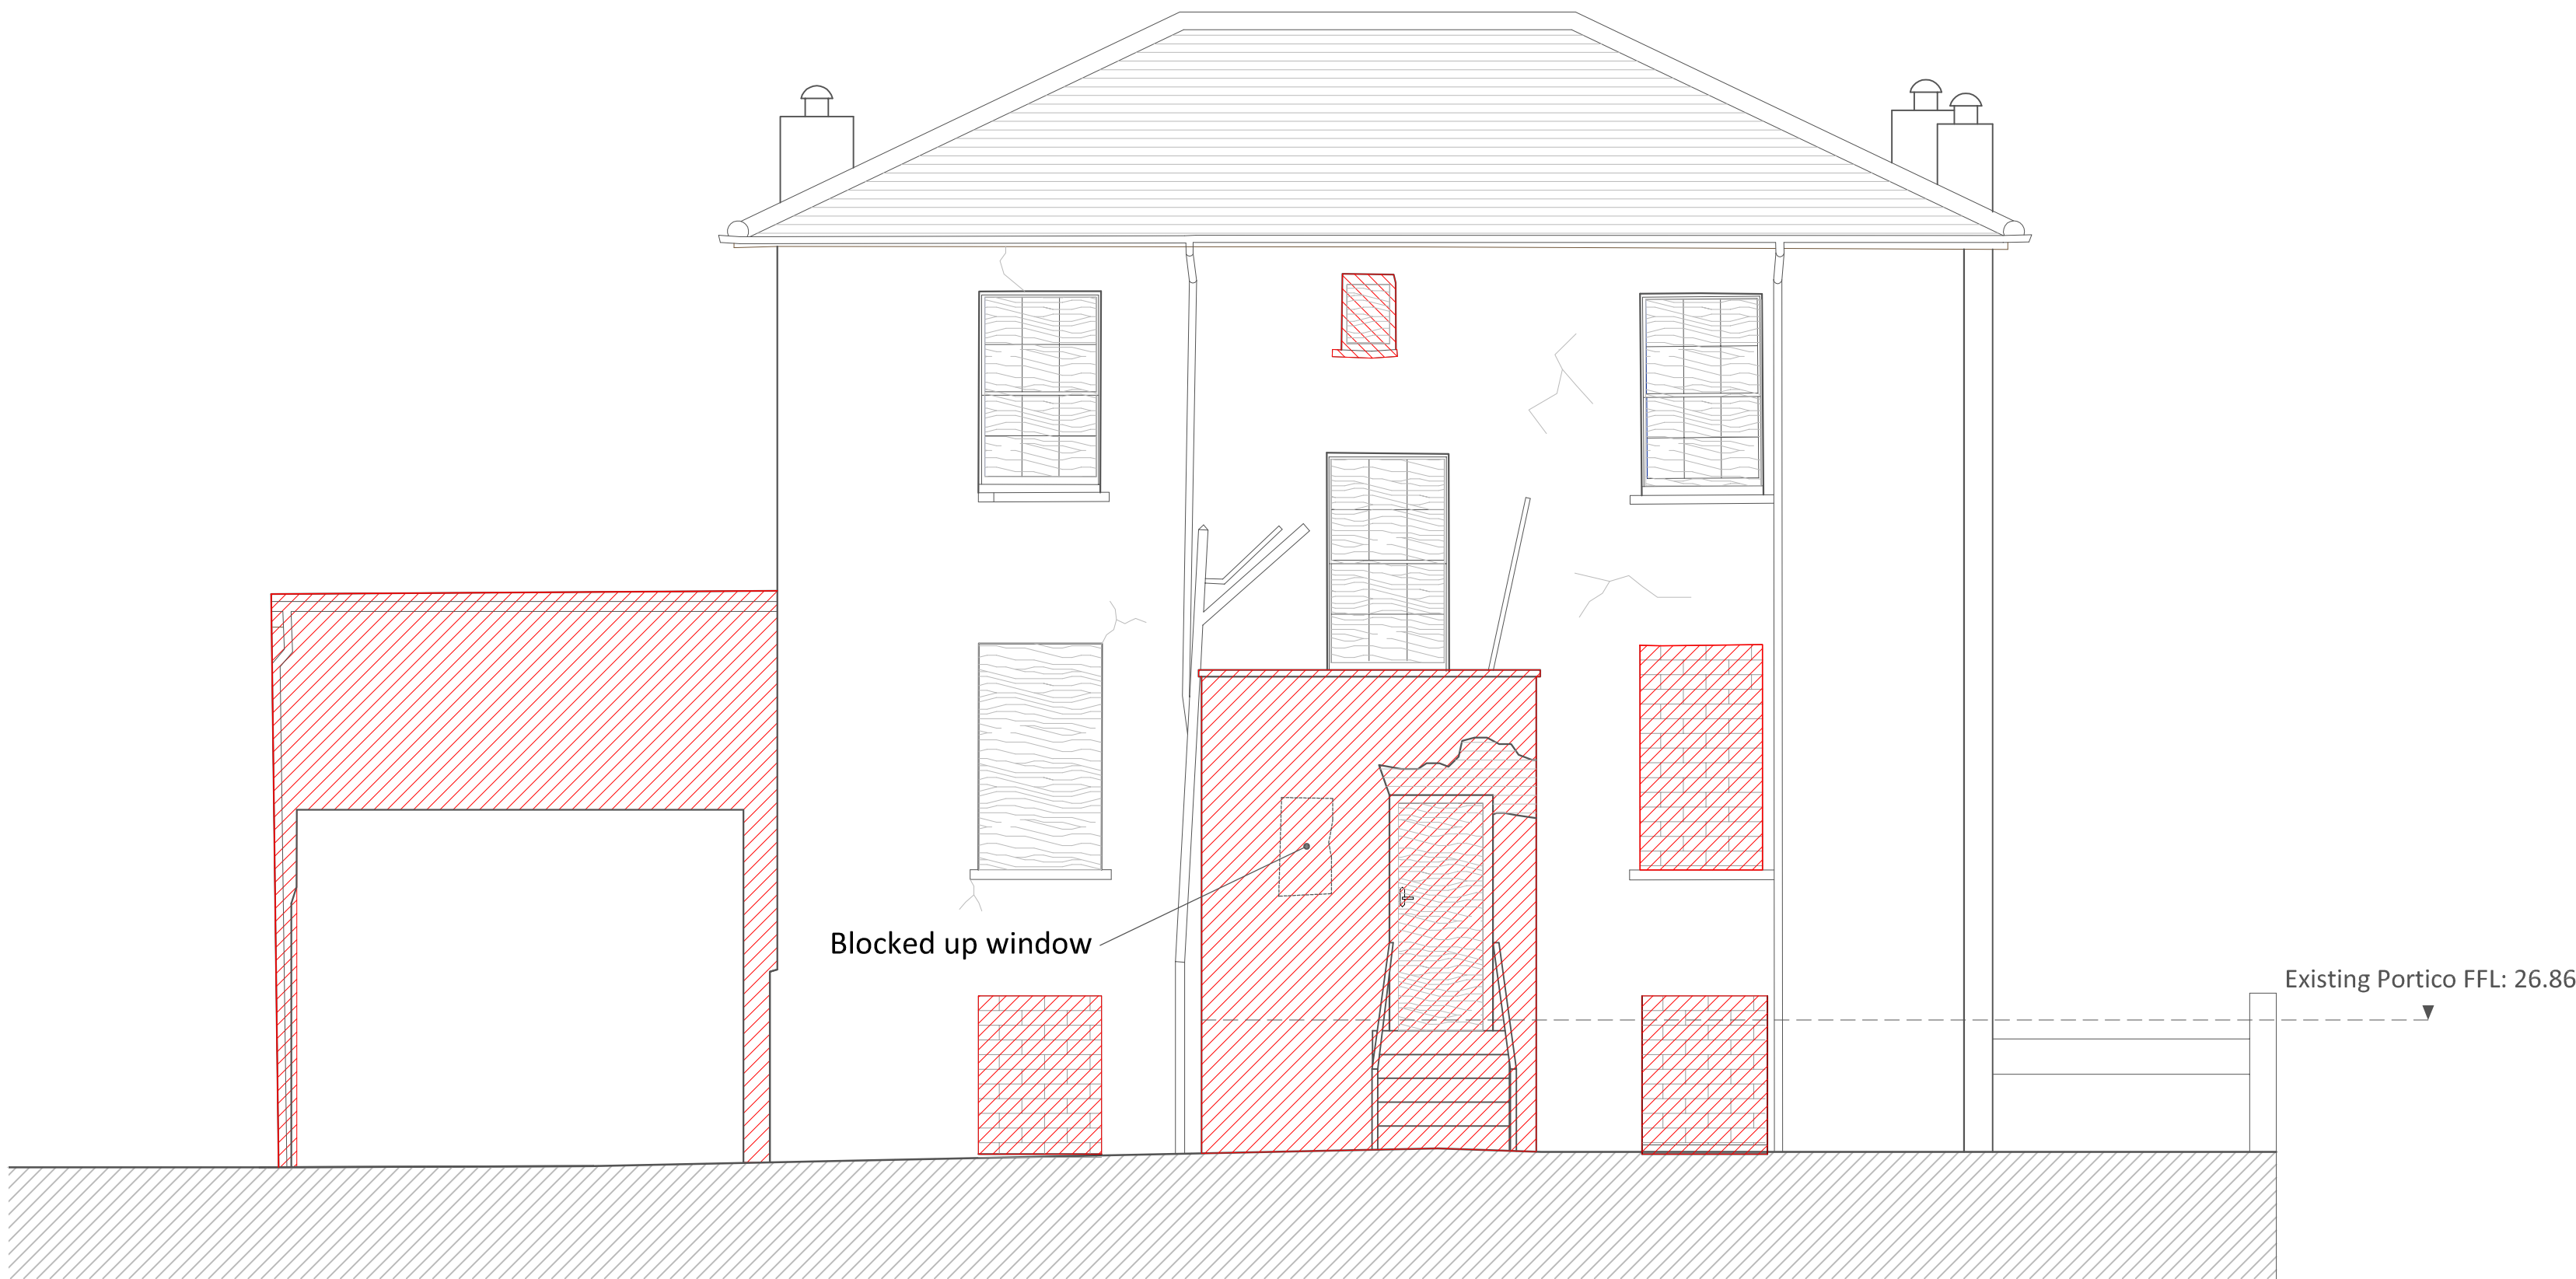

EXISTING REAR ELEVATION A-A 1:50

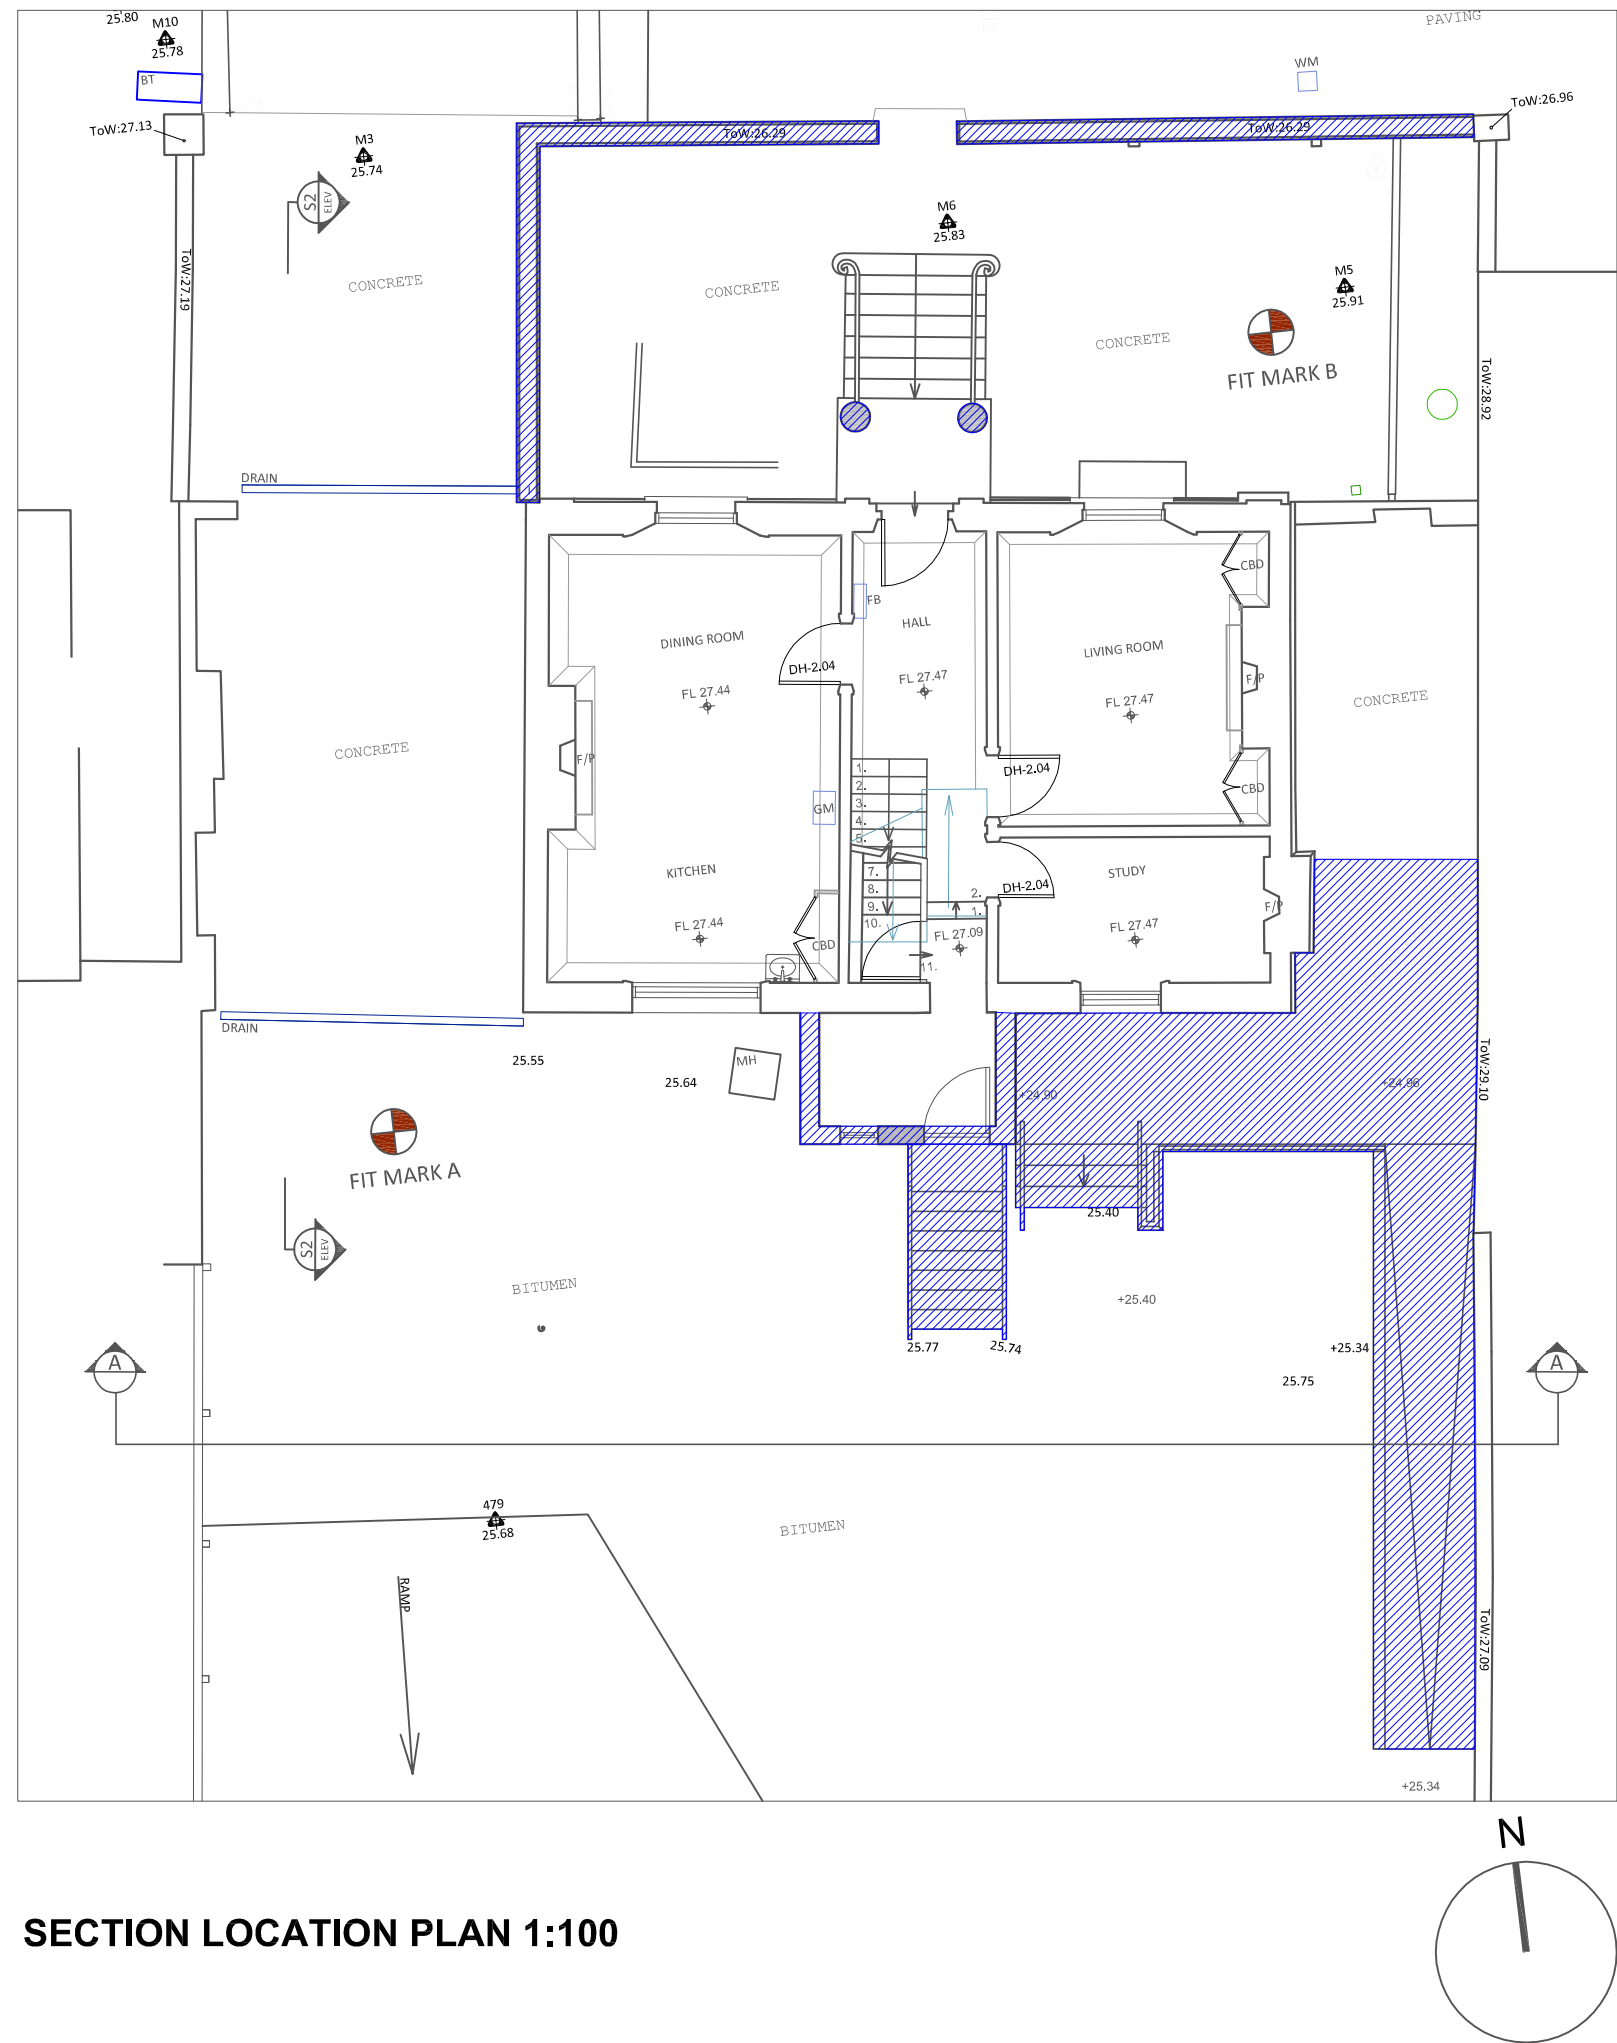

SECTION LOCATION PLAN 1:100



PROPOSED REAR ELEVATION A-A 1:50

Client	STANLEY SIDINGS		
Project	No1 HAWLEY ROAD		
Job No	N1853		
Dwg	EXISTING & PROPOSED REAR ELEVATION A-A (DDA ACCESS)		
Dwg No	HR_N1853_013		
Dwg Type	LBC		
Status	FINAL		
Scale	Size	Rev	Date
1:50 at A1	A1	+	SEPT 2012