




EXISTING EAST ELEVATION DD 1:50

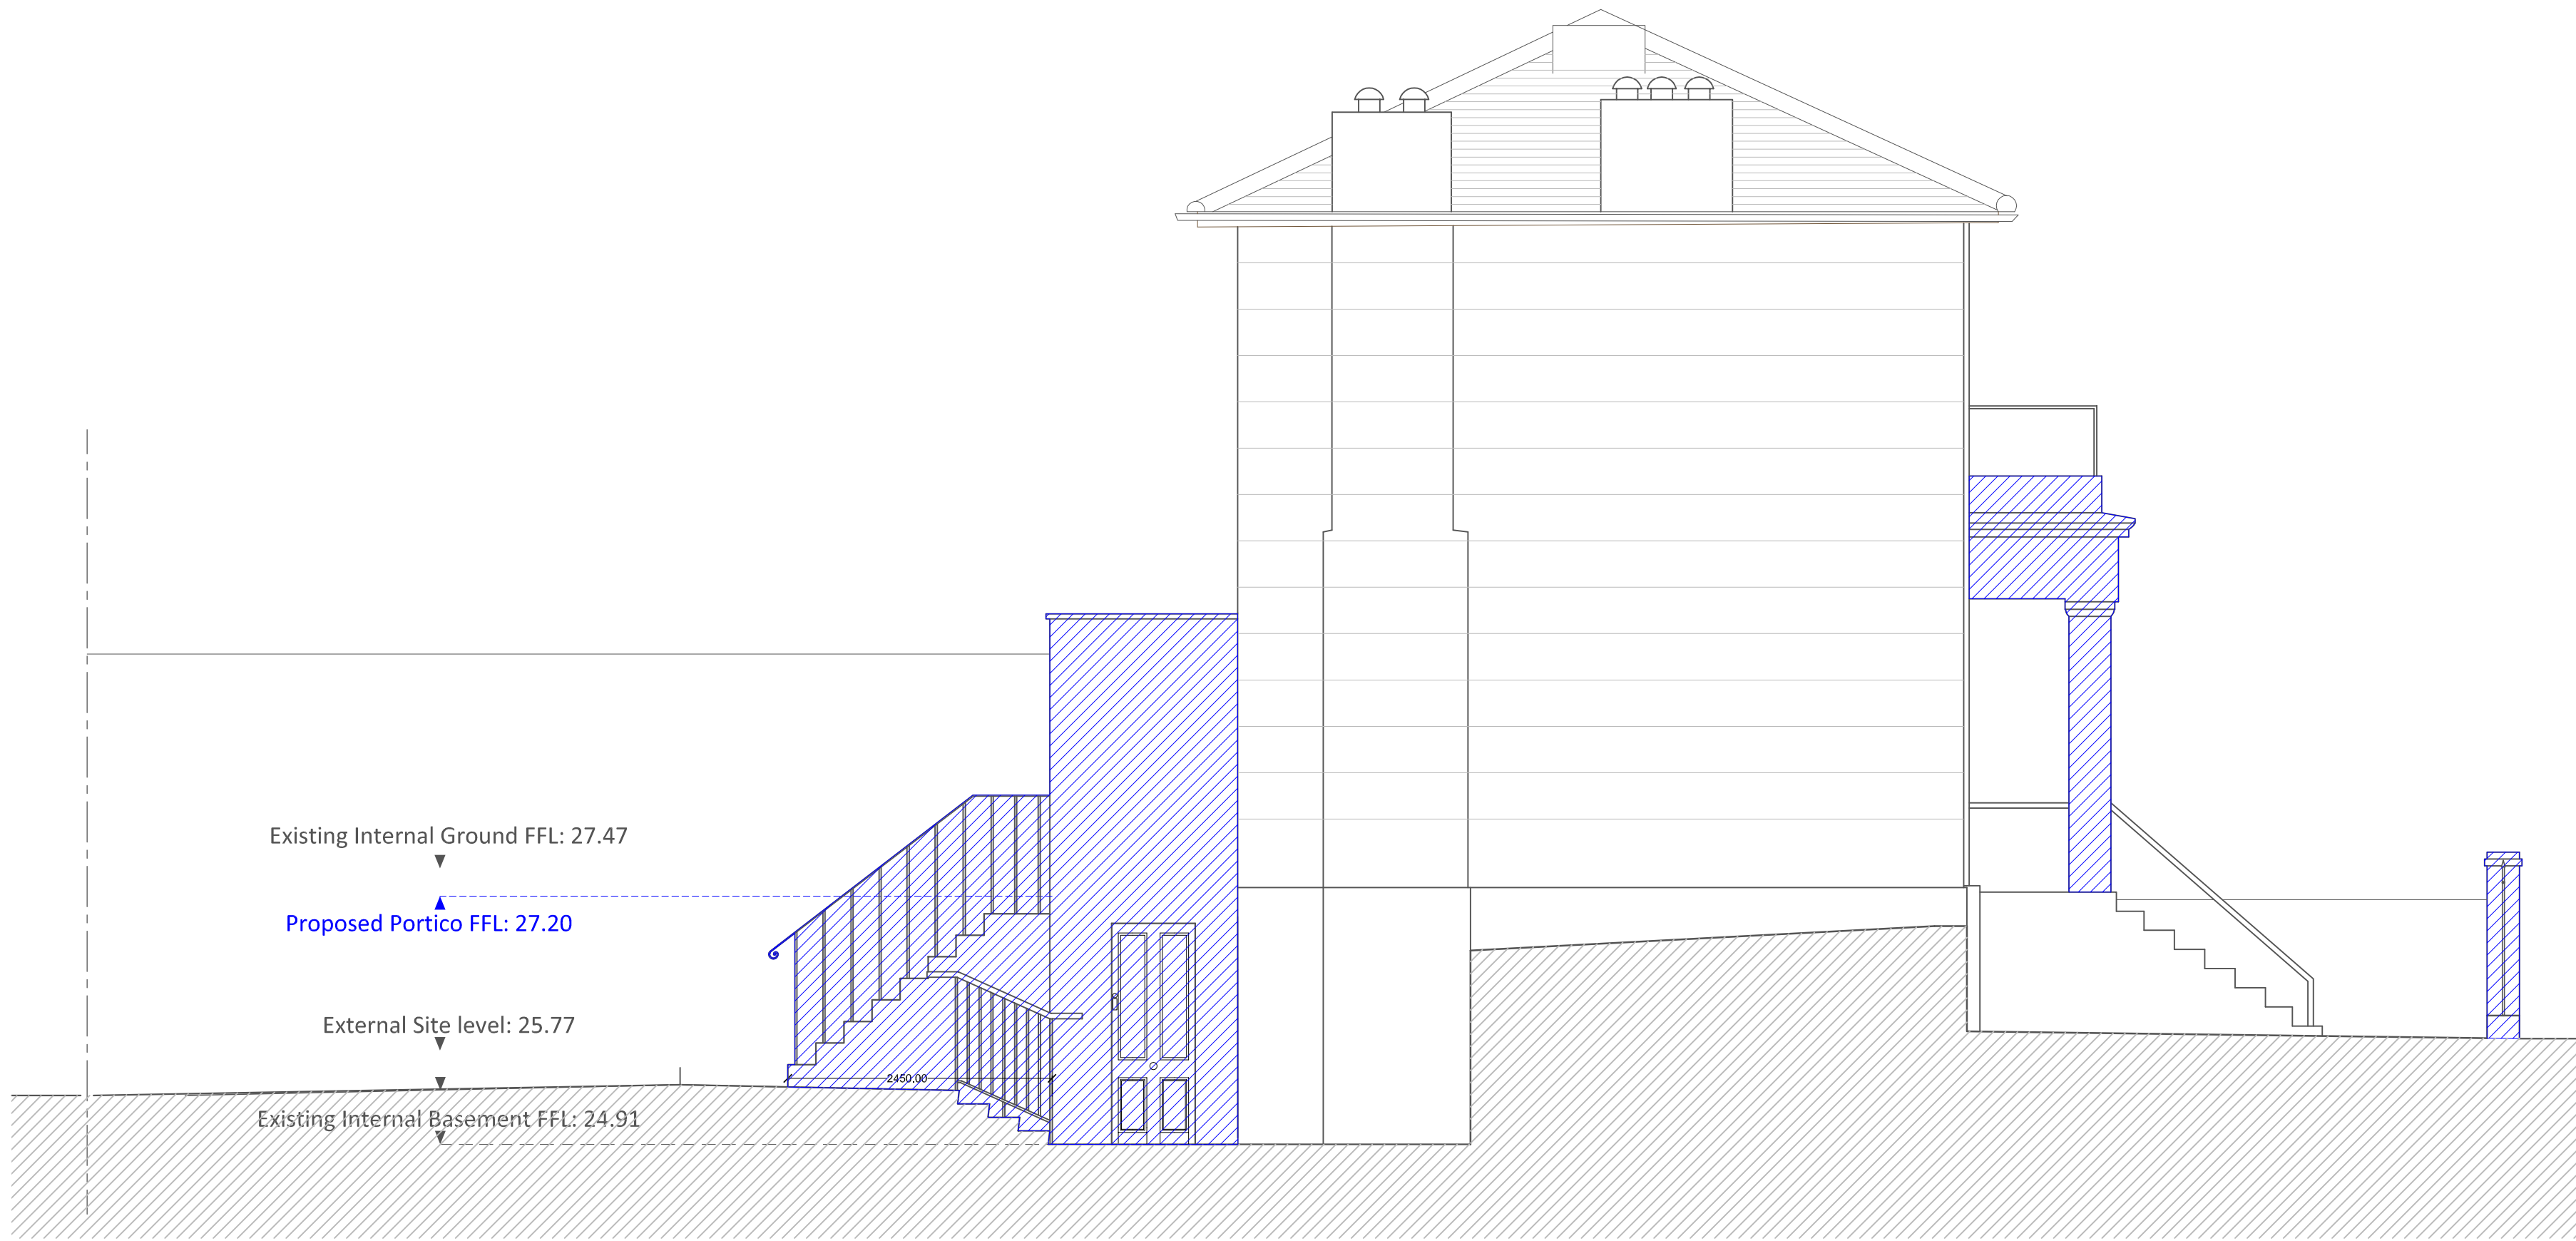

PROPOSED AST ELEVATION DD 1:50

Note:


Please note that information used to produce these drawings is based on measured survey supplied by others; Heritage Architecture can not be held responsible for any inaccuracies that may exist; Please do not scale drawings; all dimensions should be verified on site.

All DDA design alterations by
Allford Hall Monaghan Morris Architects


Key:

Structure to be altered/demolished

Proposed Alterations

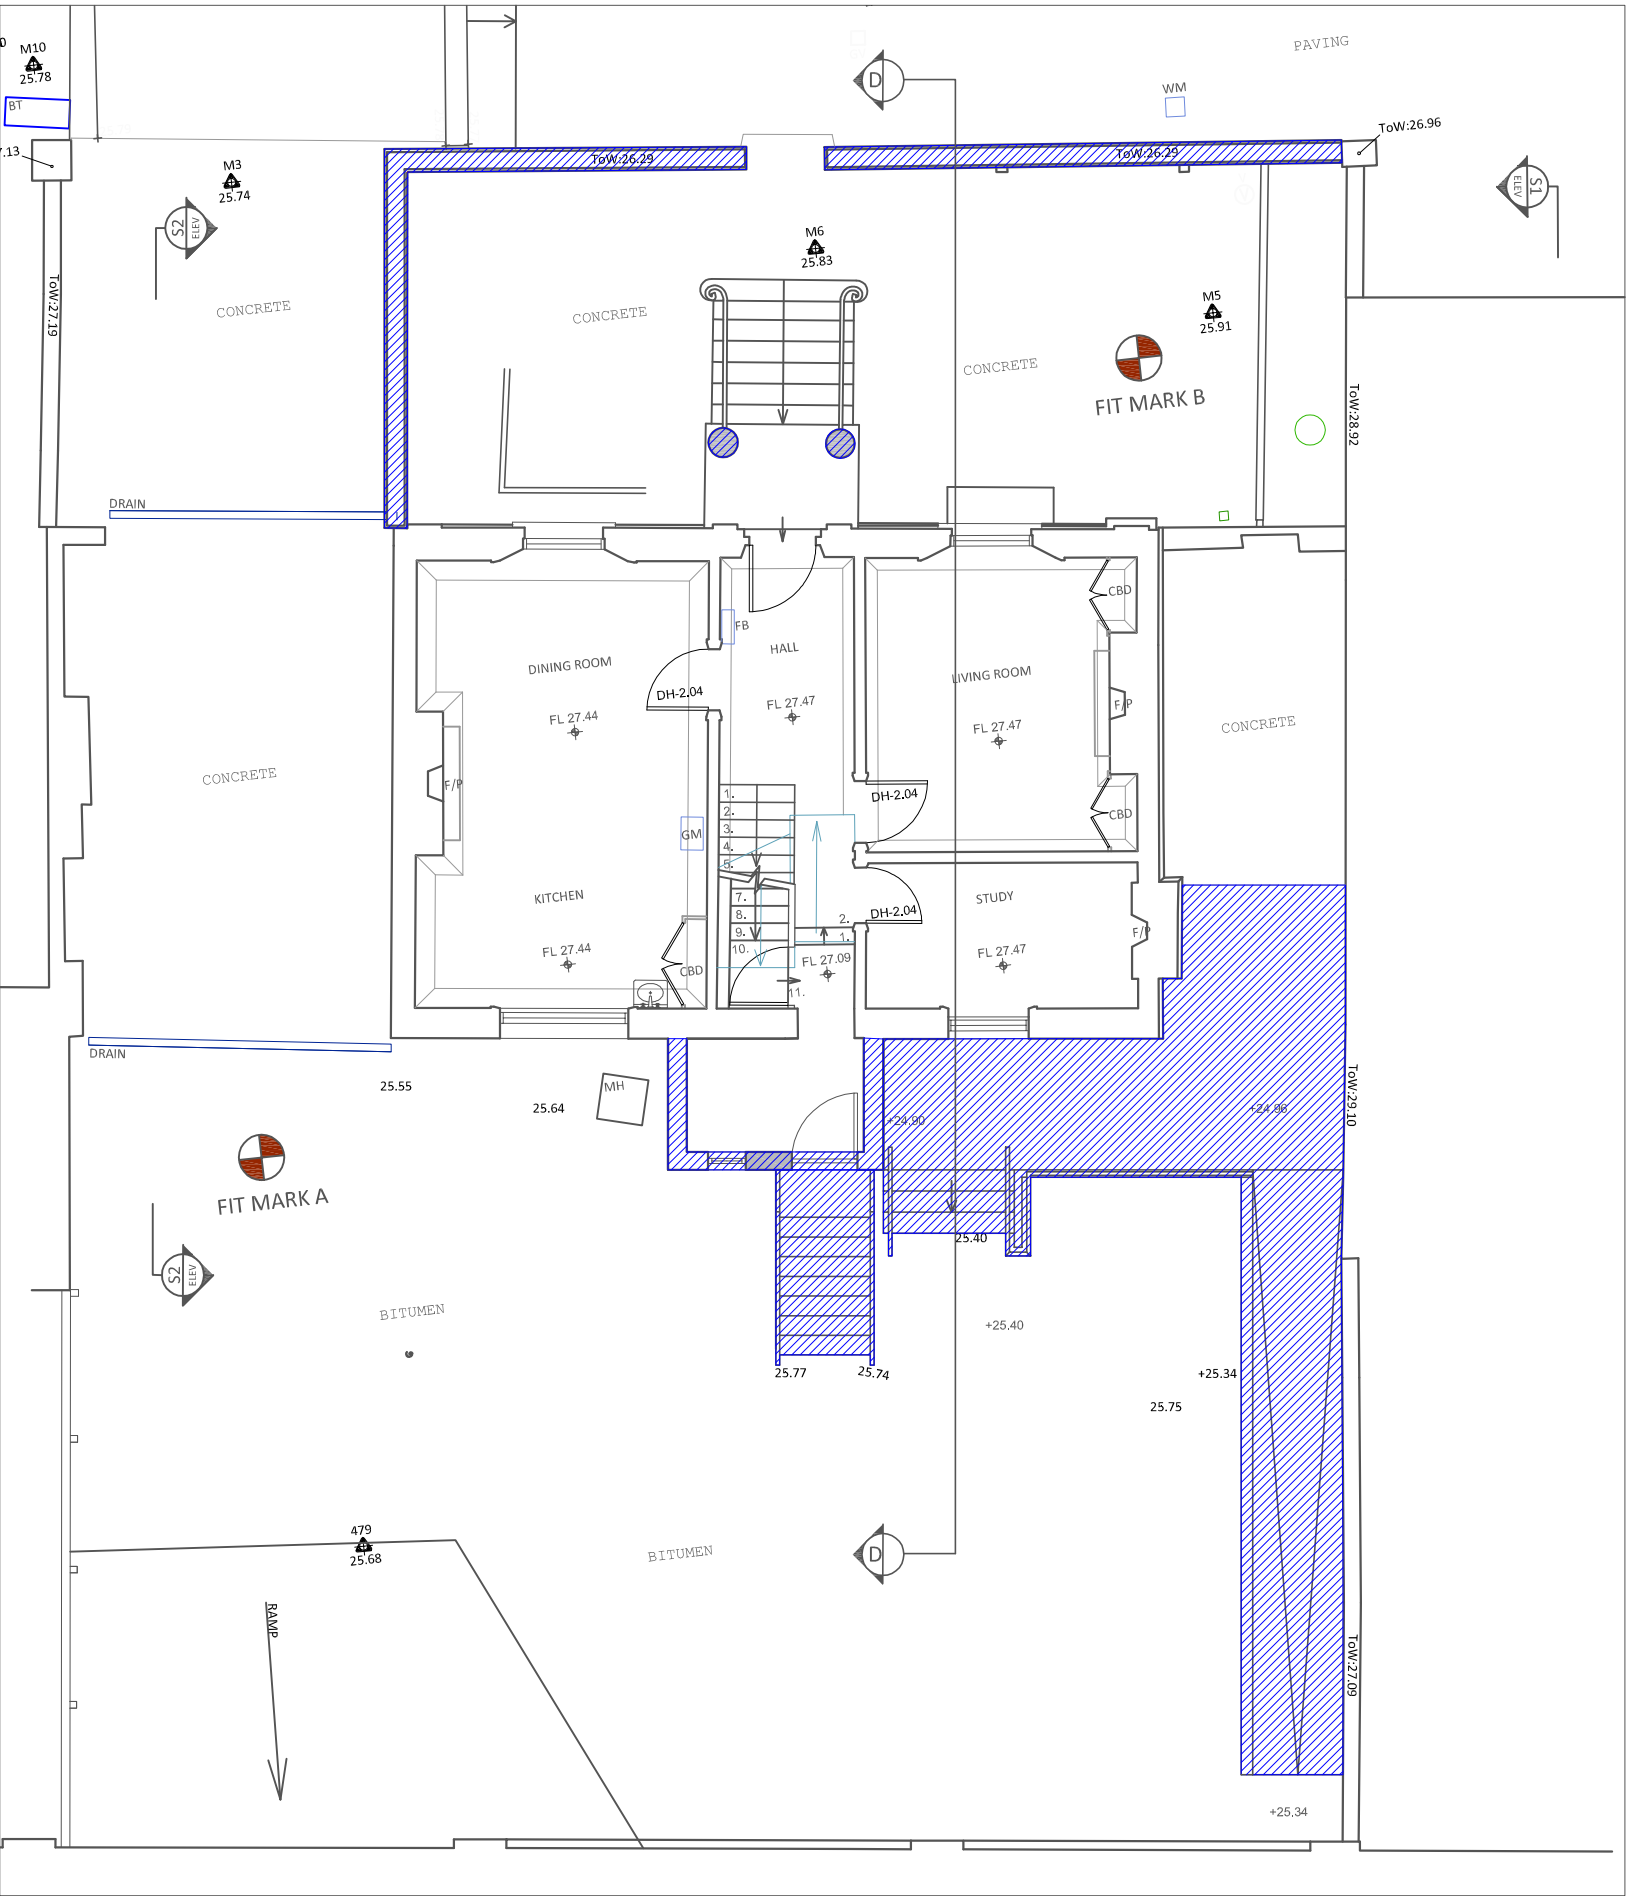

SECTION LOCATION PLAN 1:100

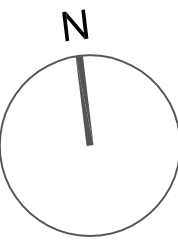

Client	STANLEY SIDINGS		
Project	No1 HAWLEY ROAD		
Job No	N1853		
Dwg	EXISTING & PROPOSED EAST		
Dwg No	HR_N1853_016		
Dwg Type	LBC		
Status	FINAL		
Scale	Size	Rev	Date
1:50 at A1	A1	*	SEPT 2012



STEPHEN LEVRANT HERITAGE ARCHITECTURE

62 British Grove, London W4 2NL
E-mail: info@heritageemail.co.uk

T: 0208 748 5501
F: 0208 748 4492