


KEY PLAN

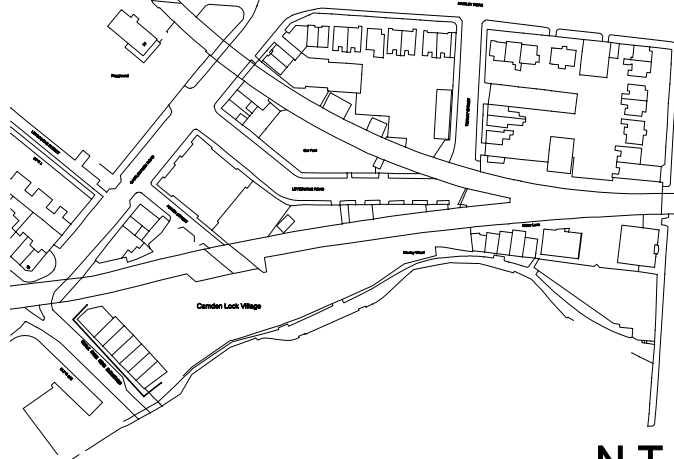

N.T.S

NOTES


- | No | Date | In'l |
|----|------|------|
| 1. |      |      |
| 2. |      |      |
| 3. |      |      |
| 4. |      |      |
| 5. |      |      |
| 6. |      |      |
| 7. |      |      |
| 8. |      |      |
- THIS DRAWING MUST NOT BE SCALED.  
THE CONTRACTOR IS TO CHECK ALL DIMENSIONS ON SITE.  
LEVELS AND GRID ARE RELATED TO PREVIOUS SURVEY OF STABLE MARKET JOB ID - H2408.  
GIRTH, SPREADS, HEIGHTS AND SPECIES OF TREES ARE INDICATIVE ONLY.  
SURVEY HAS BEEN CARRIED OUT TO AN ACCURACY COMMENSURATE WITH A 1:200 SCALE DRAWING.  
DETAILS IN ADJACENT PROPERTIES ARE APPROXIMATE WHERE WE HAVE NO ACCESS.  
LEVELS SHOWN ON KERB LINES ARE ROAD (CHANNELS) LEVELS.  
IN ALL CASES DRAWING SHOULD BE READ WITH ANNOTATION

Rev	Date	In'l	Description	Checked
-----	------	------	-------------	---------


PROJECT

CANAL MARKET

CLIENT

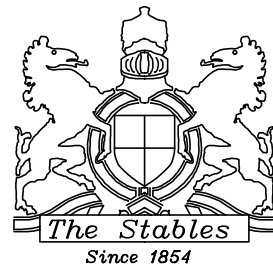

DRAWING ORIGINATOR

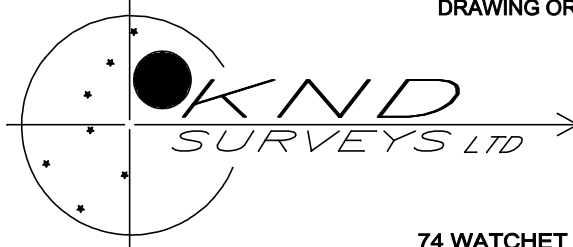

74 WATCHET LANE  
HOLMER GREEN  
HIGH WYCOMBE  
BUCKINGHAMSHIRE  
HP15 6UG

Originator Job Reference :- B0508


DRAWING TITLE

ARCHES GROUND FLOOR


FLOORPLANS

Drawing Status	Drawn By: KND SURVEYS	Date: 06.12.06
Information	Scale: 1:200 @ A1	Checked By: PSR
Tender		
Contract		

CT	Sheet 1 of 1	B0508-FL-GRD
----	--------------	--------------

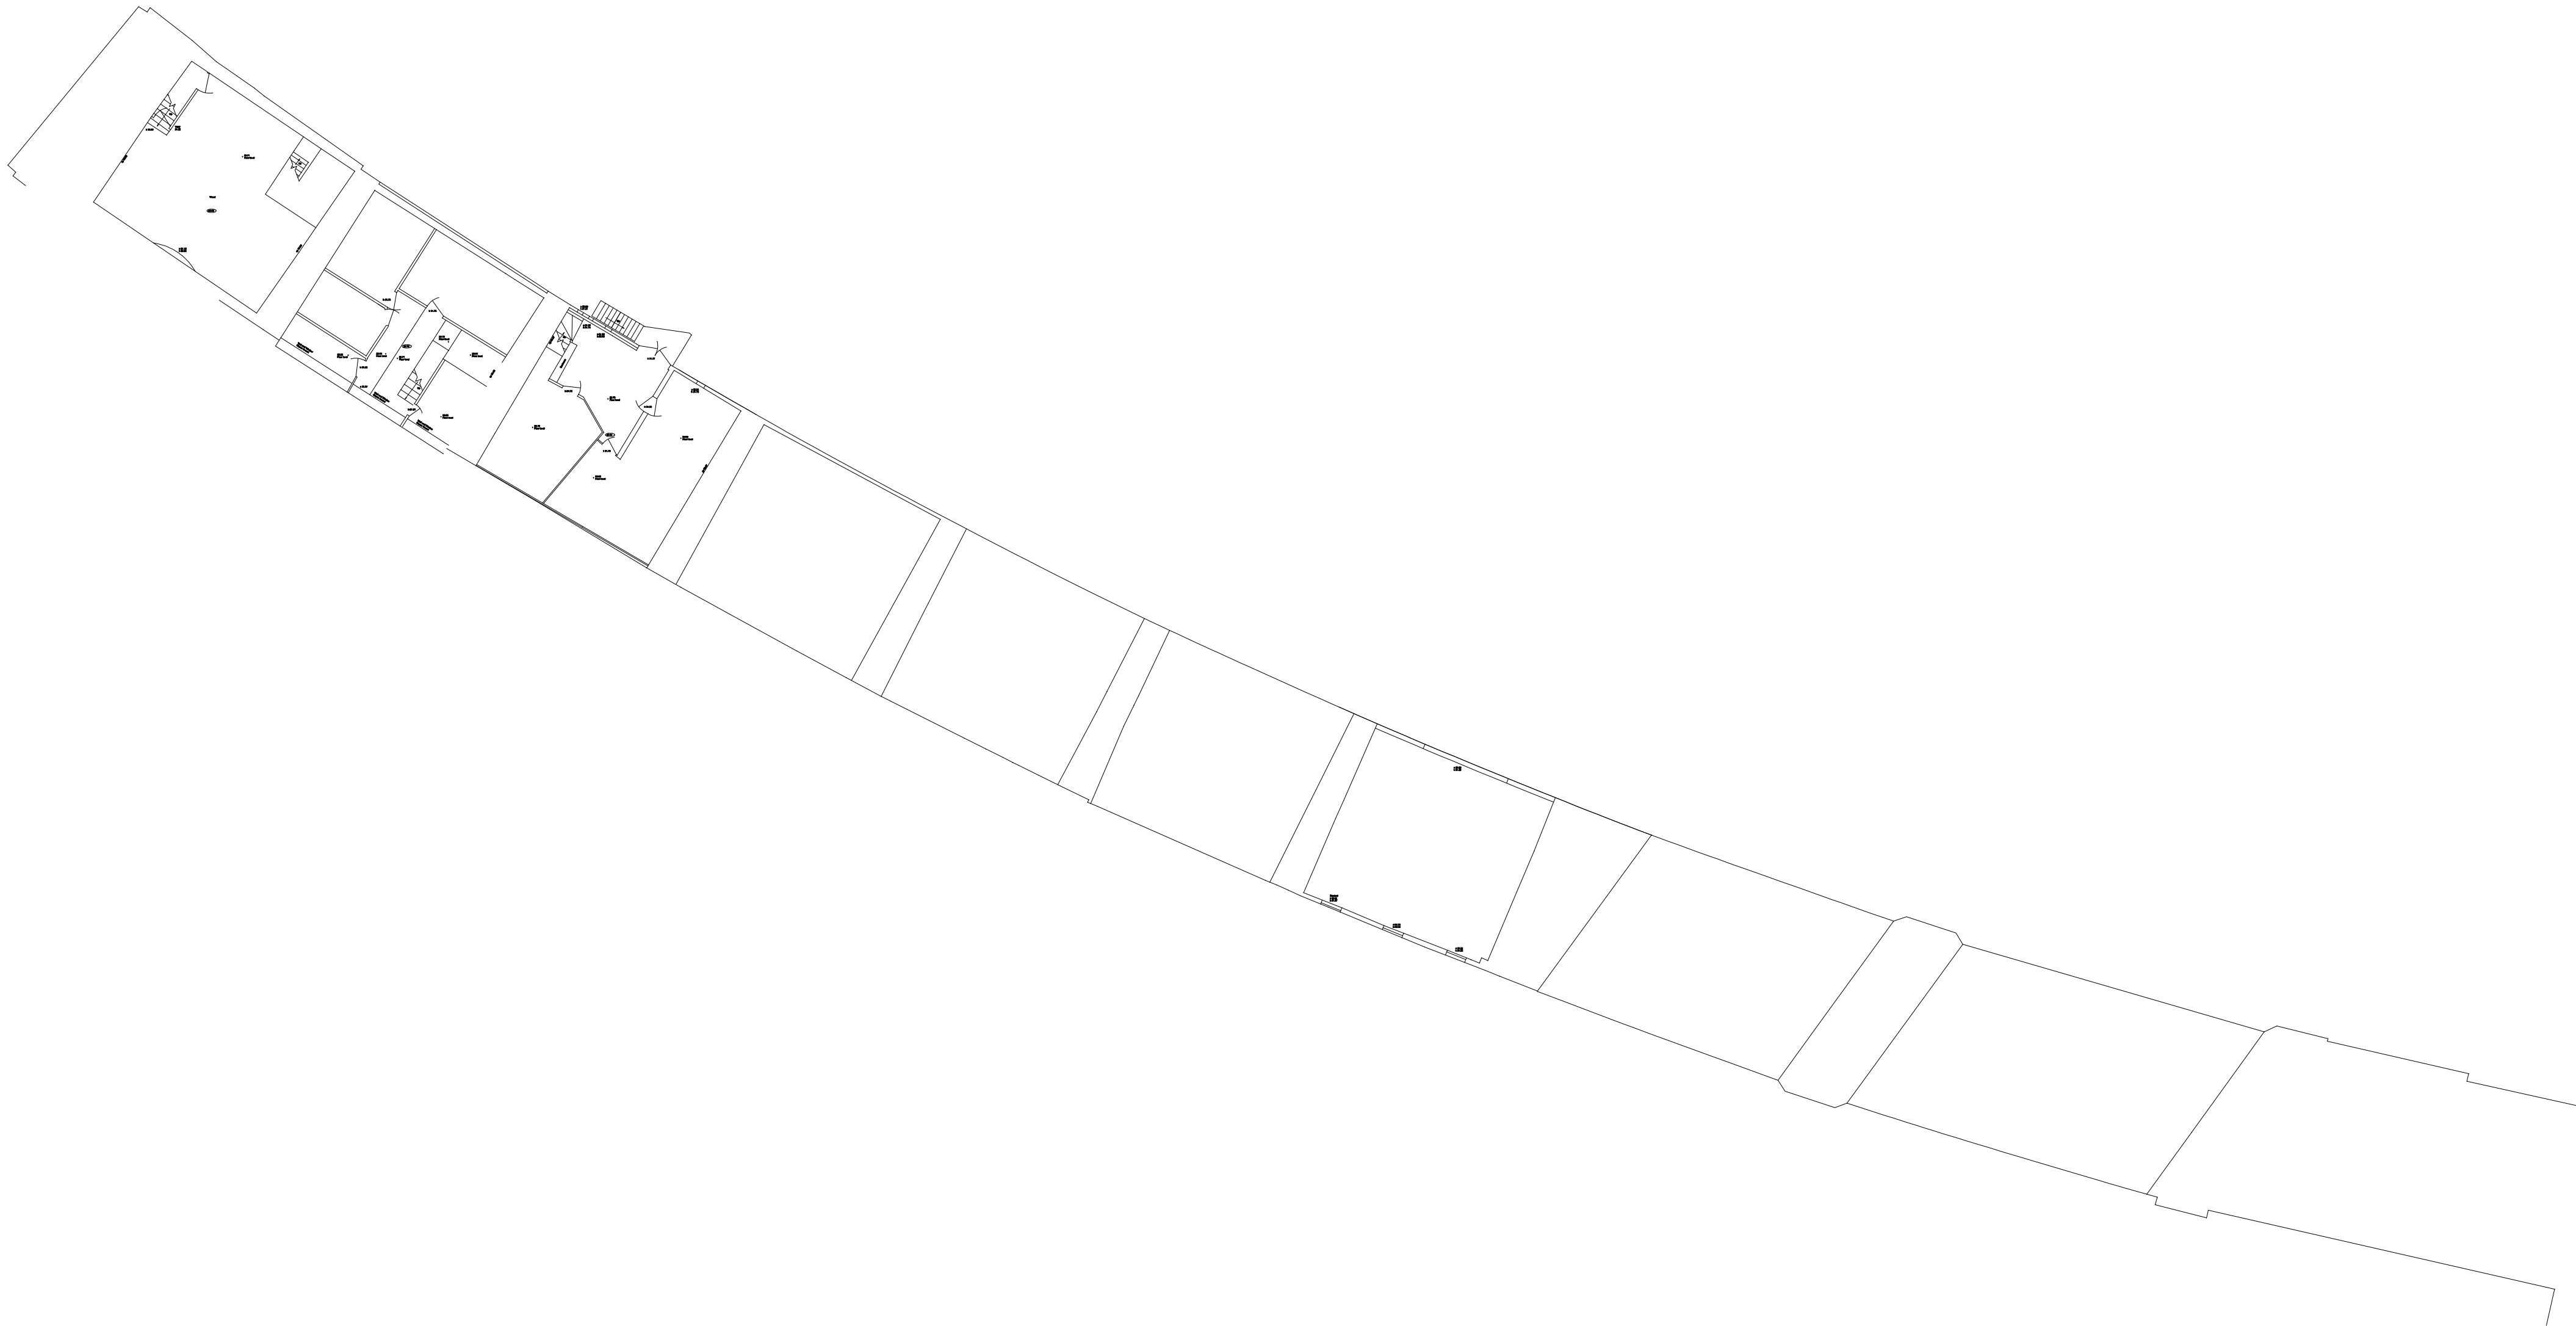

KEY PLAN

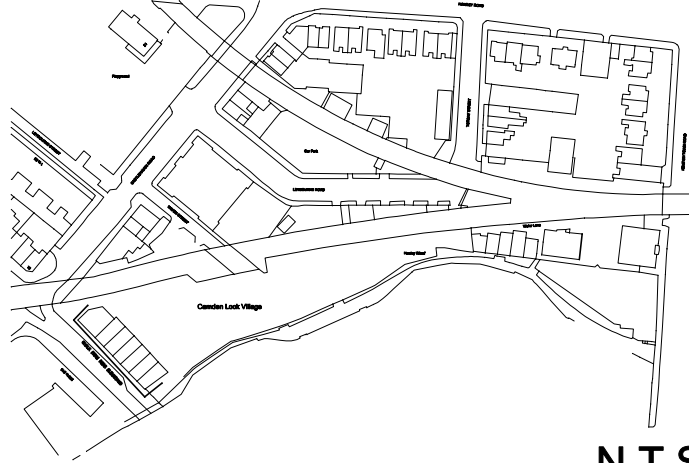

N.T.S

NOTES


- | No | Date | In1 |
|----|------|-----|
| 1. |      |     |
| 2. |      |     |
| 3. |      |     |
| 4. |      |     |
| 5. |      |     |
| 6. |      |     |
| 7. |      |     |
| 8. |      |     |
- THIS DRAWING MUST NOT BE SCALED.  
THE CONTRACTOR IS TO CHECK ALL DIMENSIONS ON SITE.  
LEVELS AND GRND ARE RELATED TO PREVIOUS SURVEY OF STABLE MARKET JOB ID: 10406.  
GIRTH, SPREADS, HEIGHTS AND SPECIES OF TREES ARE INDICATIVE ONLY.  
SURVEY HAS BEEN CARRIED OUT TO AN ACCURACY COMMENSURATE WITH A 1:200 SCALE DRAWING.  
DETAILS IN ADJACENT PROPERTIES ARE APPROXIMATE WHERE WE HAVE NO ACCESS.  
LEVELS SHOWN ON KERB LINES ARE ROAD (CHANNELS) LEVELS.  
IN ALL CASES DRAWING SHOULD BE READ WITH ANNOTATION

Rev	Date	In1	Description	Checked
-----	------	-----	-------------	---------

PROJECT

CANAL MARKET

CLIENT

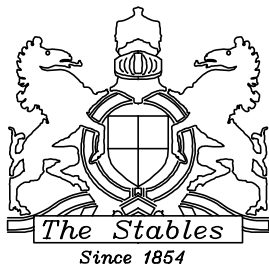

DRAWING ORIGINATOR



74 WATCHET LANE  
HOLMER GREEN  
HIGH WYCOMBE  
BUCKINGHAMSHIRE  
HP15 6UG

Tel: 01494 718453  
Fax: 01494 718453  
e-mail: enquiry@kndsurveys.com

Originator Job Reference :- B0508


DRAWING TITLE

ARCHES FIRST FLOOR


FLOORPLANS

Drawing Status	Drawn By: KND SURVEYS	Date: 06.12.06
Information	Scale: 1:200 @ A1	Checked By: FGR
Tender		
Contract		

Drawing No.	Rev.
CT	Sheet 1 of 1
B0508-FL-1ST	

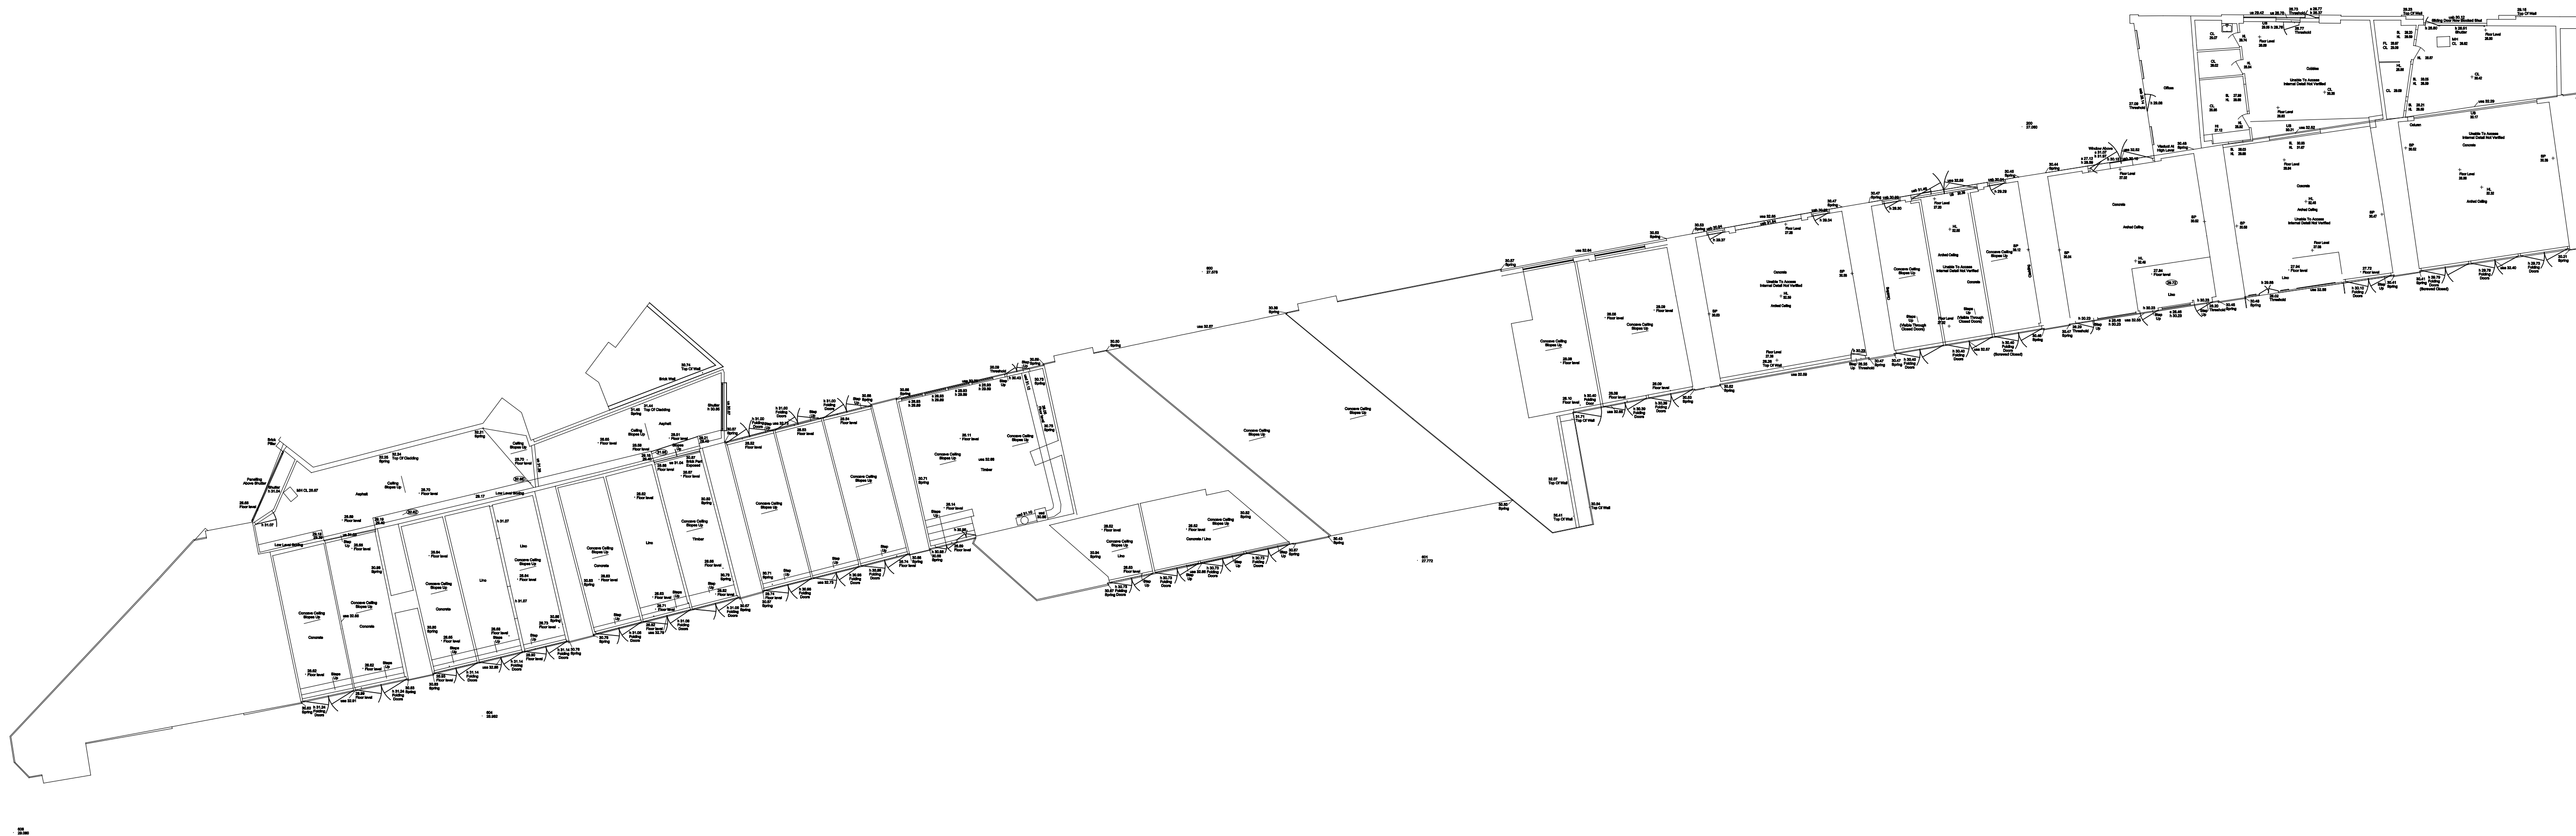

KEY PLAN

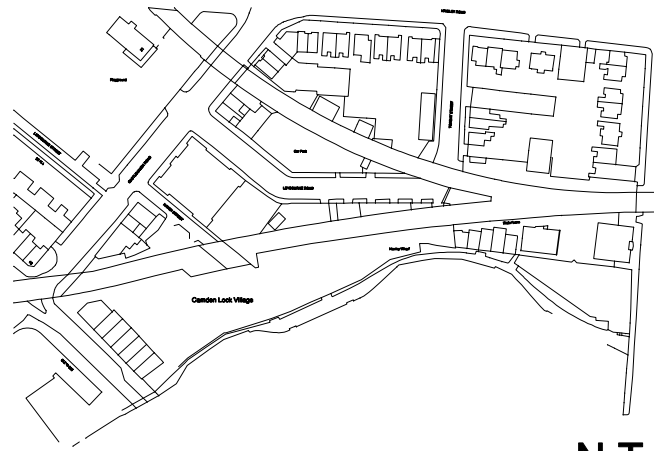

N.T.S

NOTES


- | No | Date | In/1 |
|----|------|------|
| 1. |      |      |
| 2. |      |      |
| 3. |      |      |
| 4. |      |      |
| 5. |      |      |
| 6. |      |      |
| 7. |      |      |
| 8. |      |      |
- THIS DRAWING MUST NOT BE SCALED.  
THE CONTRACTOR IS TO CHECK ALL DIMENSIONS ON SITE.  
LEVELS AND GRID ARE RELATED TO PREVIOUS SURVEY OF STABLE MARKET JOB ID - H2406.  
GIRTH, SPREADS, HEIGHTS AND SPECIES OF TREES ARE INDICATIVE ONLY.  
SURVEY HAS BEEN CARRIED OUT TO AN ACCURACY COMMENSURATE WITH A 1:200 SCALE DRAWING.  
DETAILS IN ADJACENT PROPERTIES ARE APPROXIMATE WHERE WE HAVE NO ACCESS.  
LEVELS SHOWN ON KERB LINES ARE ROAD (CHANNELS) LEVELS.  
IN ALL CASES DRAWING SHOULD BE READ WITH ANNOTATION

Rev	Date	In/1	Description	Checked
-----	------	------	-------------	---------


PROJECT

CANAL MARKET

CLIENT

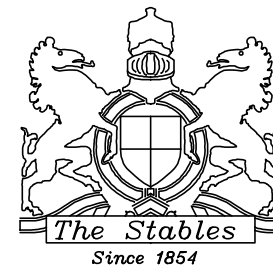

DRAWING ORIGINATOR

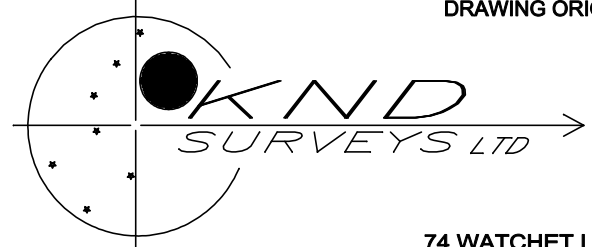

Tel: 01494 718453  
Fax: 01494 718453  
e-mail: enquiry@kndsveys.com

74 WATCHET LANE  
HOLMER GREEN  
HIGH WYCOMBE  
BUCKINGHAMSHIRE  
HP15 6UG


Originator Job Reference :- E1111

DRAWING TITLE


ARCHES GROUND FLOOR

FLOORPLANS

Drawing Status		Drawn By: KND SURVEYS	Date: 06.05.11
Information		Scale: 1:200 @ A1	Checked By: PSR
Tender			
Contract			
CT		Sheet 1 of 2	E1111-FL-GRD

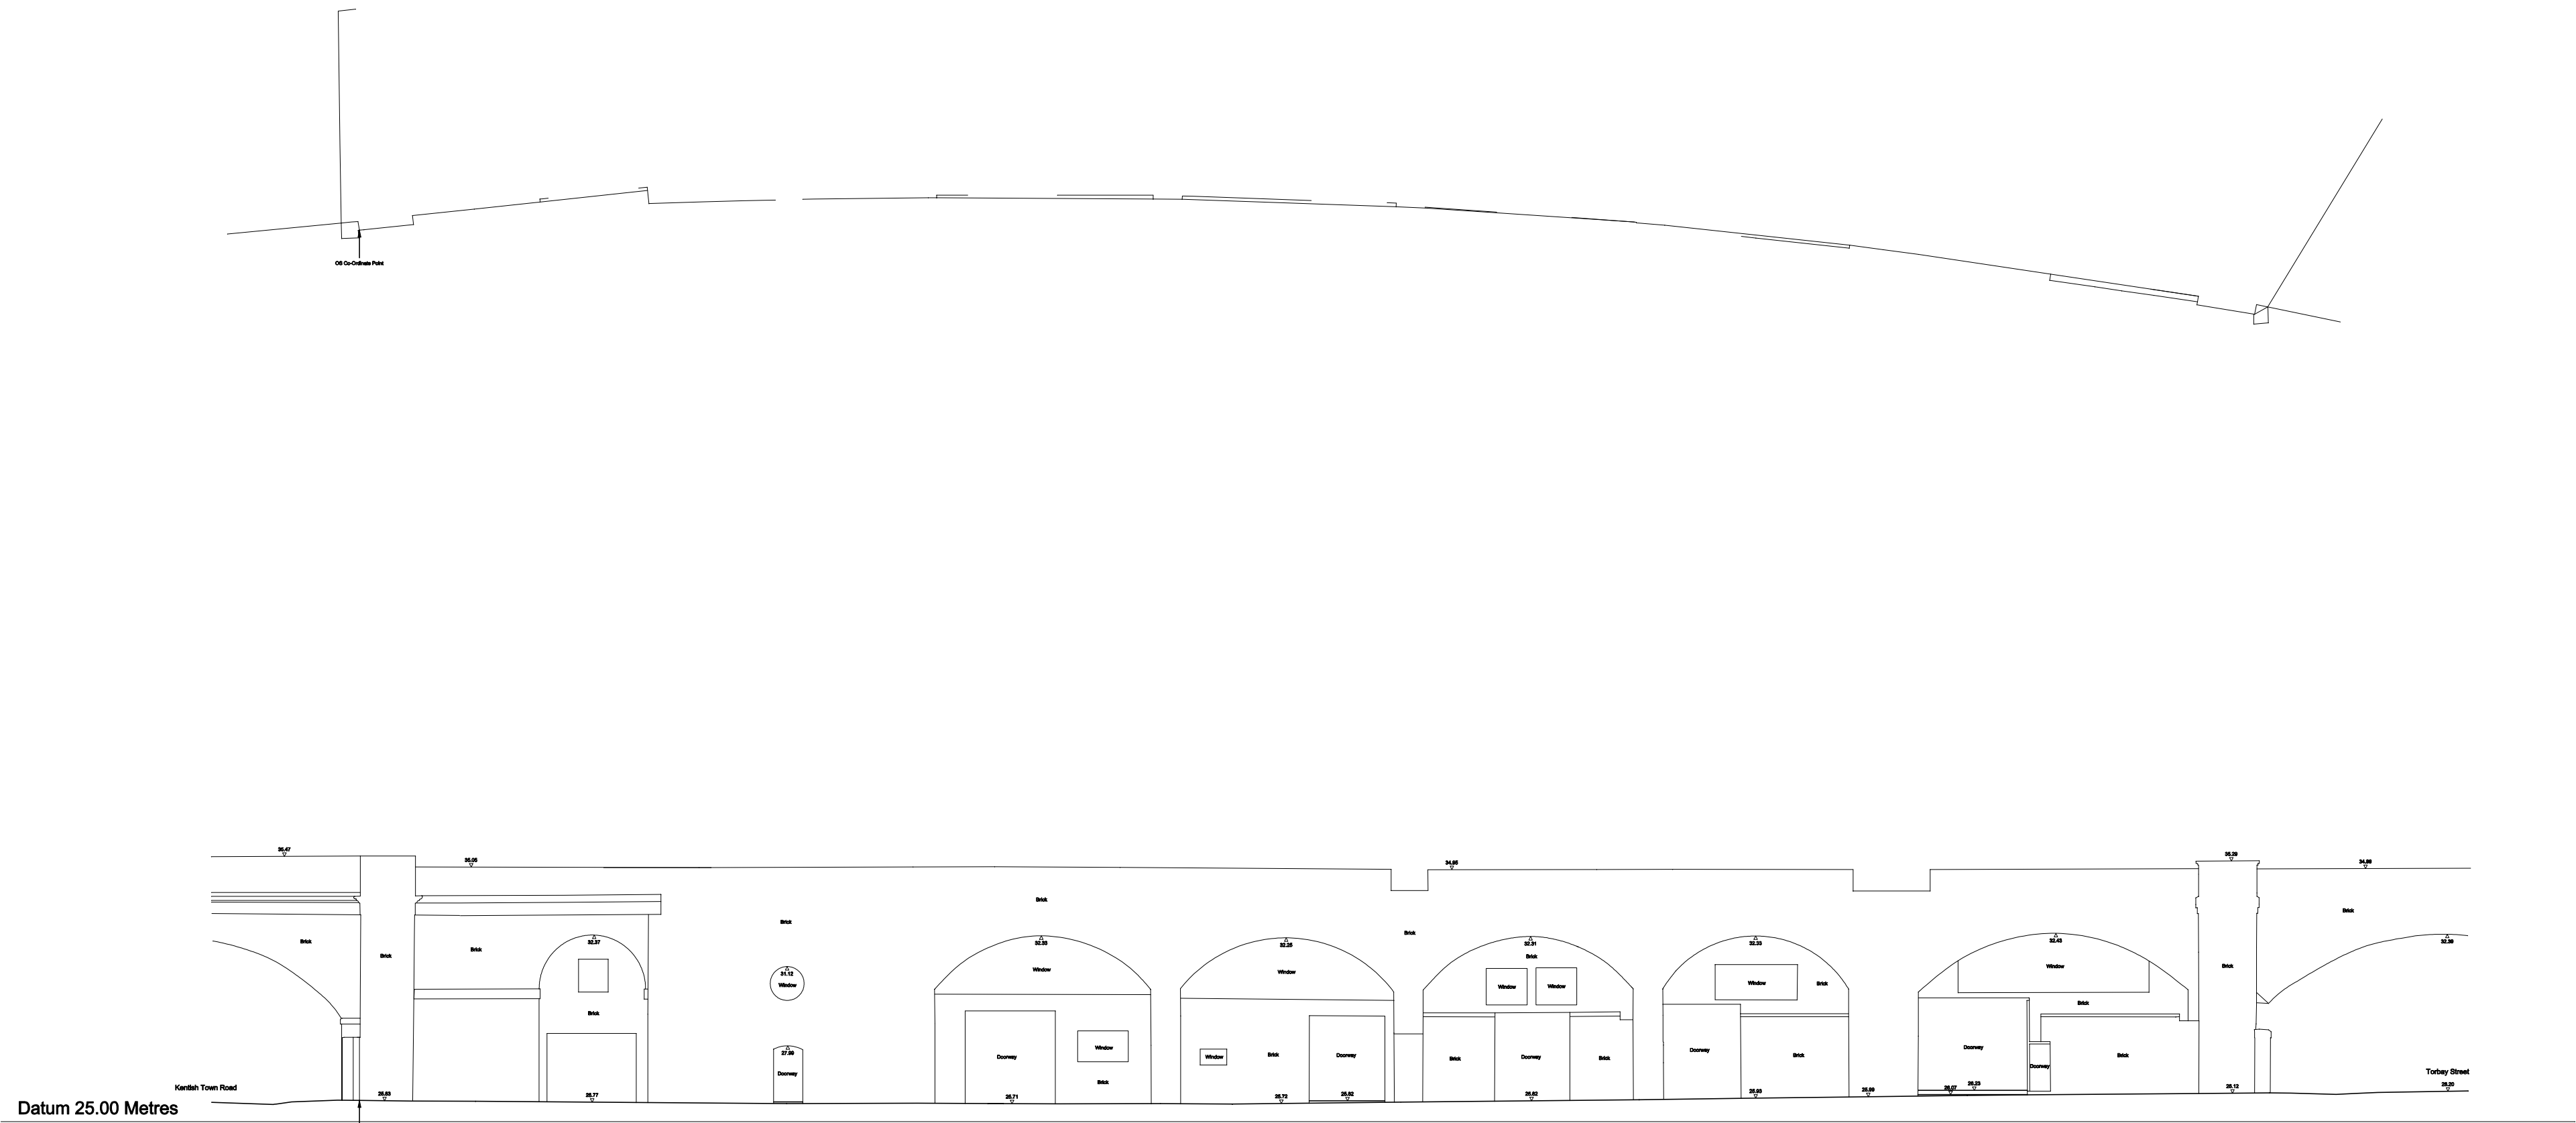

KEY PLAN

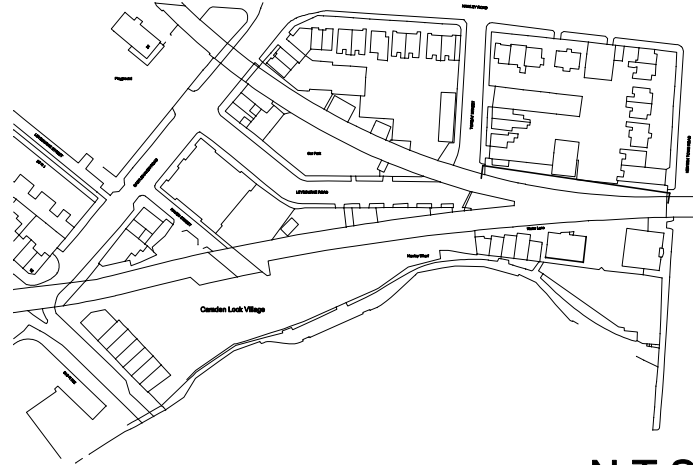

N.T.S

NOTES


- | No | Date | In1 |
|----|------|-----|
| 1. |      |     |
| 2. |      |     |
| 3. |      |     |
| 4. |      |     |
| 5. |      |     |
| 6. |      |     |
| 7. |      |     |
| 8. |      |     |
- THIS DRAWING MUST NOT BE SCALED.  
THE CONTRACTOR IS TO CHECK ALL DIMENSIONS ON SITE.  
LEVELS AND GRID ARE RELATED TO PREVIOUS SURVEY  
OF STABLE MARKET JOB ID - H2408.  
GIRTH, SPREADS, HEIGHTS AND SPECIES OF TREES ARE  
INDICATIVE ONLY.  
SURVEY HAS BEEN CARRIED OUT TO AN ACCURACY  
COMMENSURATE WITH A 1:200 SCALE DRAWING.  
DETAILS IN ADJACENT PROPERTIES ARE APPROXIMATE WHERE  
WE HAVE NO ACCESS.  
LEVELS SHOWN ON KERB LINES ARE ROAD (CHANNELS) LEVELS.  
IN ALL CASES DRAWING SHOULD BE READ WITH ANNOTATION

Rev	Date	In1	Description	Checked
-----	------	-----	-------------	---------


PROJECT

CANAL MARKET

CLIENT

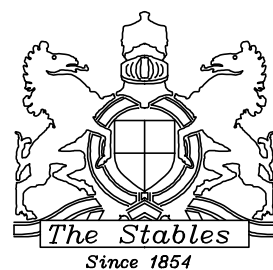

DRAWING ORIGINATOR

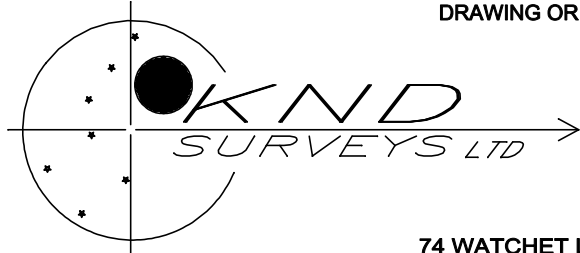

Tel: 01494 718453  
Fax: 01494 718453  
e-mail: enquiry@kndsveys.com

74 WATCHET LANE  
HOLMER GREEN  
BUCKINGHAMSHIRE  
HP15 6UG


Originator Job Reference :- E1111

DRAWING TITLE  
NORTH FACE BETWEEN  
TORBAY ST & KENTISH TOWN

ELEVATIONS


Drawing Status	Drawn By: KND SURVEYS	Date: 06.05.11
Information	Scale: 1:200 @ A1	Checked By: PSR
Tender		
Contract		

CT	Sheet 1 of 1	E1111-E1	Rev.
----	--------------	----------	------

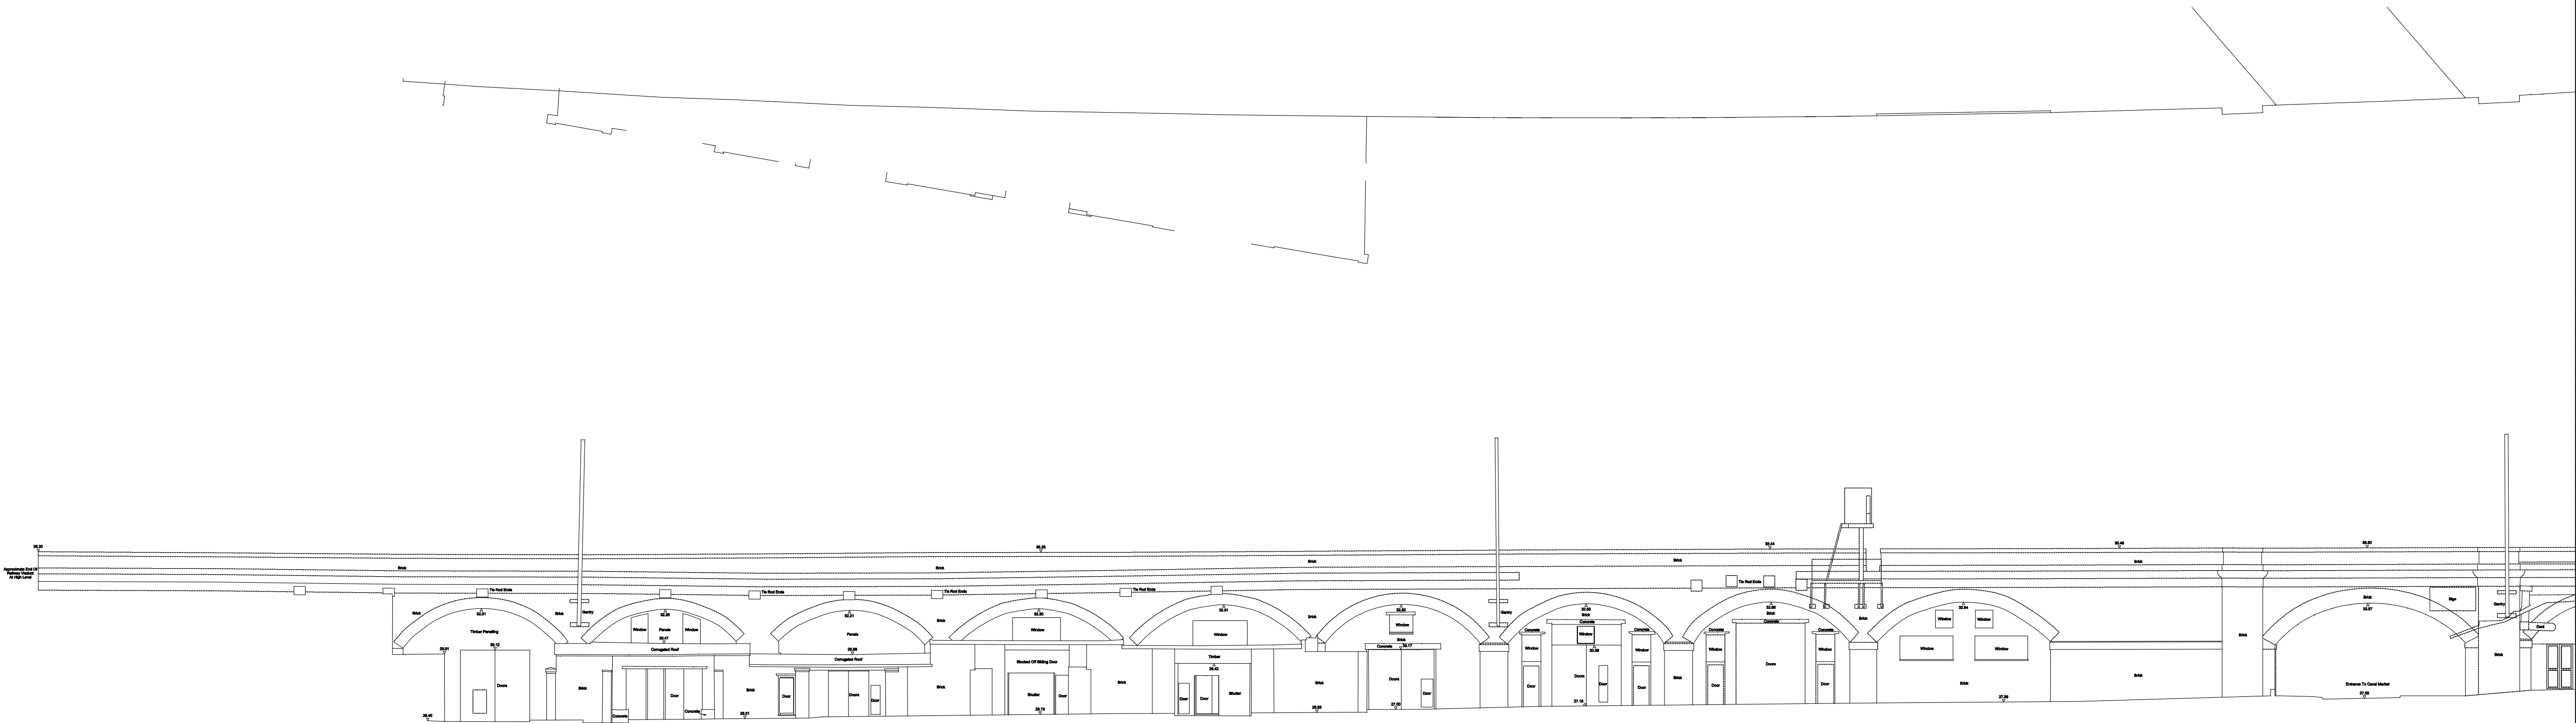

Datum 25.00 Metres

KEY PLAN

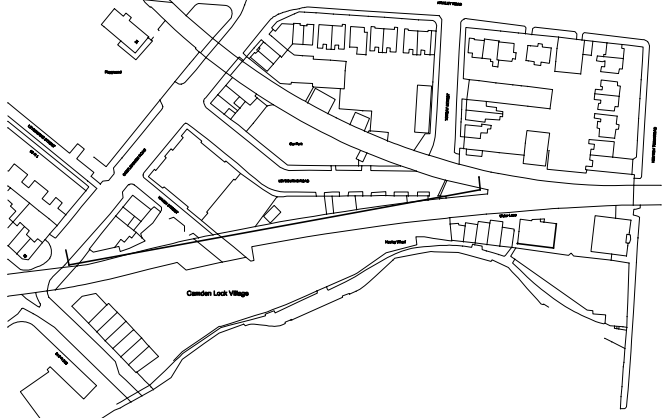

N.T.S

NOTES


- | No | Date | In1 |
|----|------|-----|
| 1. |      |     |
| 2. |      |     |
| 3. |      |     |
| 4. |      |     |
| 5. |      |     |
| 6. |      |     |
| 7. |      |     |
| 8. |      |     |
- THIS DRAWING MUST NOT BE SCALED.  
THE CONTRACTOR IS TO CHECK ALL DIMENSIONS ON SITE.  
LEVELS AND GRID ARE RELATED TO PREVIOUS SURVEY OF STABLE MARKET JOB ID - 12406.  
GIRTH, SPREADS, HEIGHTS AND SPECIES OF TREES ARE INDICATIVE ONLY.  
SURVEY HAS BEEN CARRIED OUT TO AN ACCURACY COMMENSURATE WITH A 1:200 SCALE DRAWING.  
DETAILS IN ADJACENT PROPERTIES ARE APPROXIMATE WHERE WE HAVE NO ACCESS.  
LEVELS SHOWN ON KERB LINES ARE ROAD (CHANNELS) LEVELS.  
IN ALL CASES DRAWING SHOULD BE READ WITH ANNOTATION

Rev	Date	In1	Description	Checked
-----	------	-----	-------------	---------


PROJECT

CANAL MARKET

CLIENT

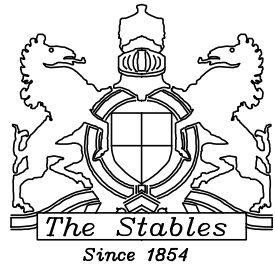

DRAWING ORIGINATOR

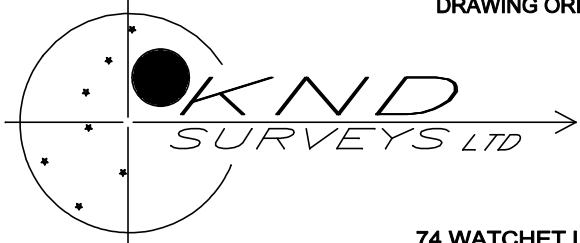

Tel: 01494 718453  
Fax: 01494 718453  
e-mail: enquiry@kndsveys.com

74 WATCHET LANE  
HOLMER GREEN  
HIGH WYCOMBE  
BUCKINGHAMSHIRE  
HP15 6UG


Originator Job Reference :- E1111

DRAWING TITLE  
NORTH FACE BETWEEN  
CASTLEHAVEN & TORBAY ST


ELEVATIONS

Drawing Status	Drawn By: KND SURVEYS	Date: 06.05.11
Information	Scale: 1:200 @ A1	Checked By: PSR
Tender		
Contract		

CT	Sheet 1 of 2	E1111-CH-TS-1
----	--------------	---------------

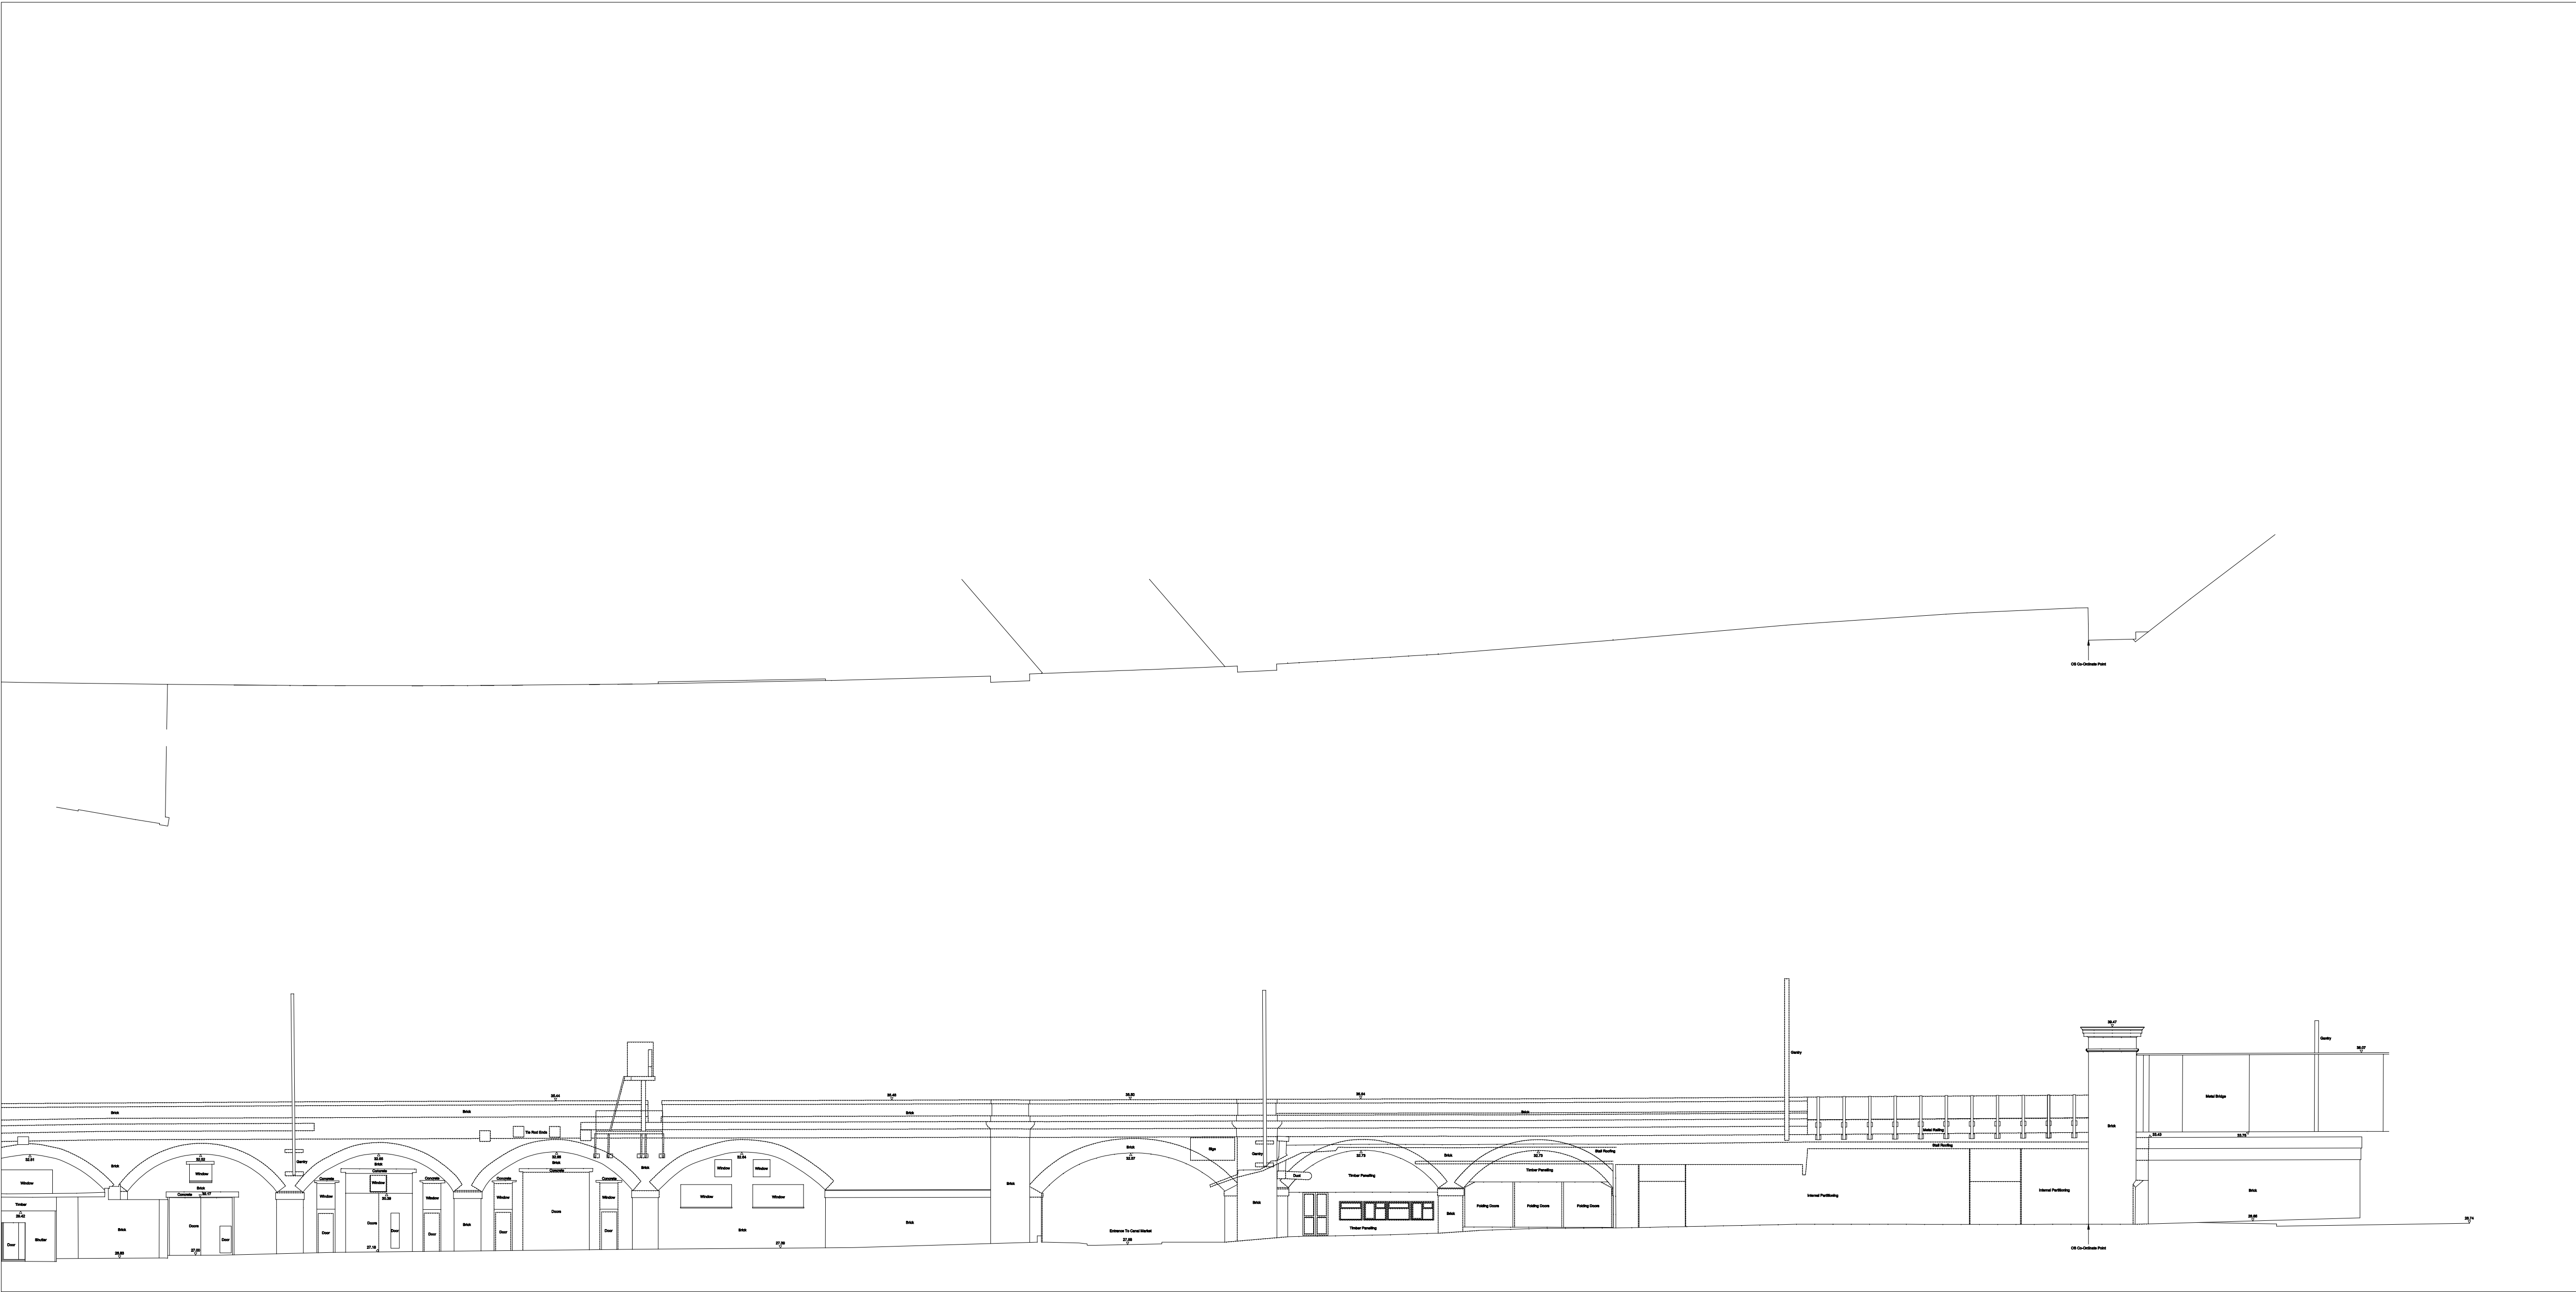

KEY PLAN

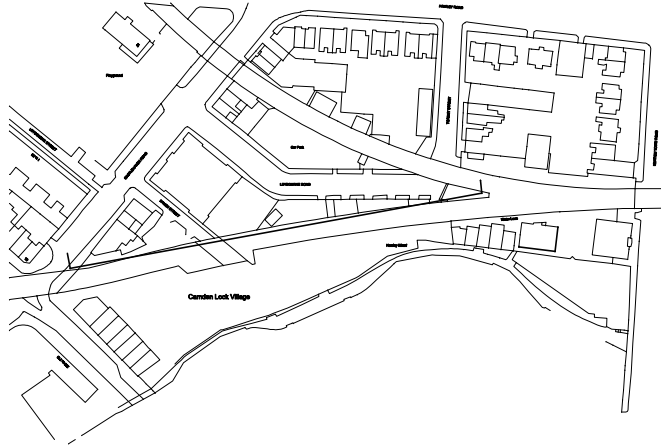

N.T.S

NOTES


- | No | Date | Int |
|----|------|-----|
| 1. |      |     |
| 2. |      |     |
| 3. |      |     |
| 4. |      |     |
| 5. |      |     |
| 6. |      |     |
| 7. |      |     |
| 8. |      |     |
- THIS DRAWING MUST NOT BE SCALED.  
THE CONTRACTOR IS TO CHECK ALL DIMENSIONS ON SITE.  
LEVELS AND GRID ARE RELATED TO PREVIOUS SURVEY OF STABLE MARKET JOB ID - H2406.  
GIRTH, SPREADS, HEIGHTS AND SPECIES OF TREES ARE INDICATIVE ONLY.  
SURVEY HAS BEEN CARRIED OUT TO AN ACCURACY COMMENSURATE WITH A 1:200 SCALE DRAWING.  
DETAILS IN ADJACENT PROPERTIES ARE APPROXIMATE WHERE WE HAVE NO ACCESS.  
LEVELS SHOWN ON KERB LINES ARE ROAD (CHANNELS) LEVELS.  
IN ALL CASES DRAWING SHOULD BE READ WITH ANNOTATION

Rev	Date	Int	Description	Checked
-----	------	-----	-------------	---------


PROJECT

CANAL MARKET

CLIENT

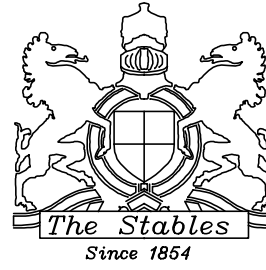

DRAWING ORIGINATOR

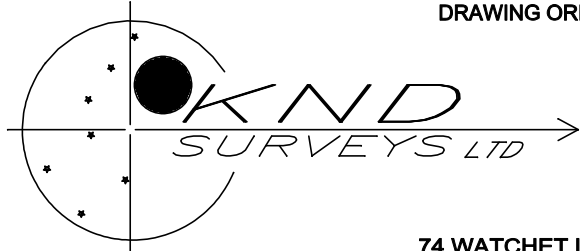

Tel: 01494 718453  
Fax: 01494 718453  
e-mail: enquiry@kndsveys.com

74 WATCHET LANE  
HOLMER GREEN  
HIGH WYCOMBE  
BUCKINGHAMSHIRE  
HP15 6UG

Originator Job Reference :- E1111


DRAWING TITLE

NORTH FACE BETWEEN  
CASTLEHAVEN & TORBAY ST

ELEVATIONS


Drawing Status	Drawn By: KND SURVEYS	Date: 06.05.11
Information	Scale: 1:200 @ A1	Checked By: PSR
Tender		
Contract		

CT	Sheet 2 of 2	E1111-CH-TS-2
----	--------------	---------------

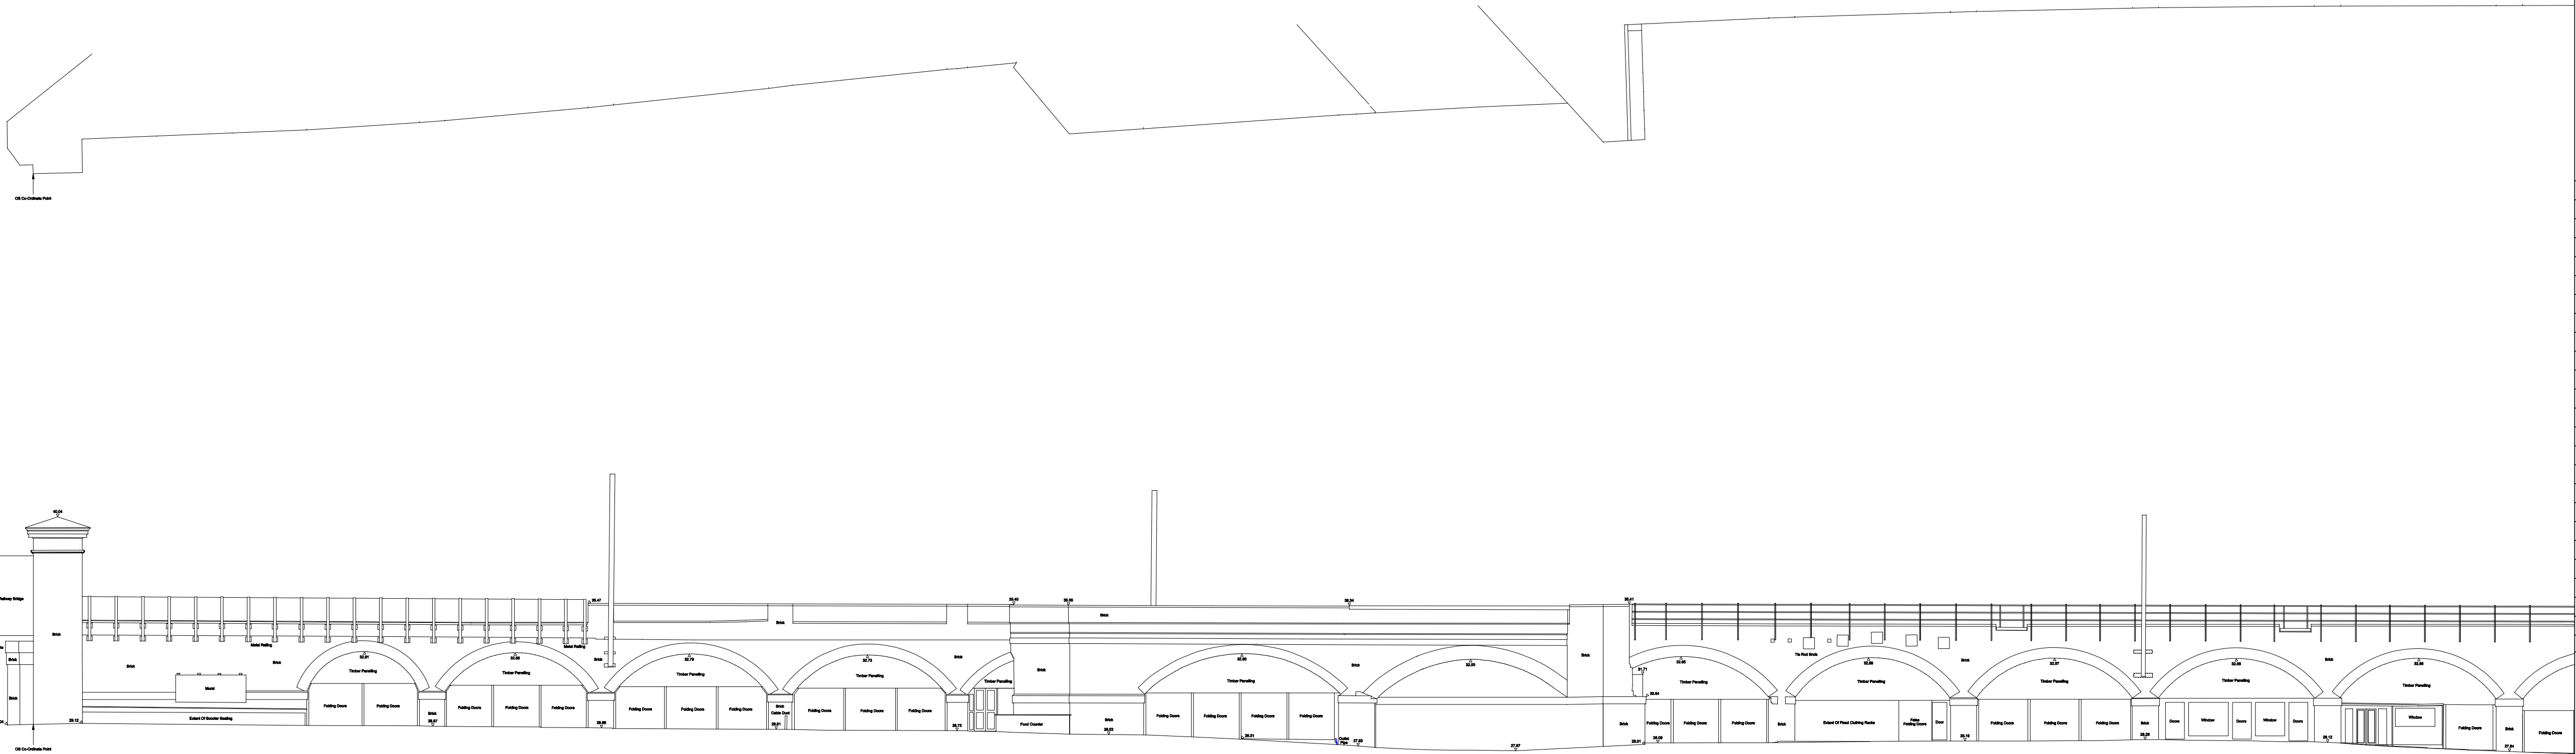

Datum 25.00 Metres

KEY PLAN

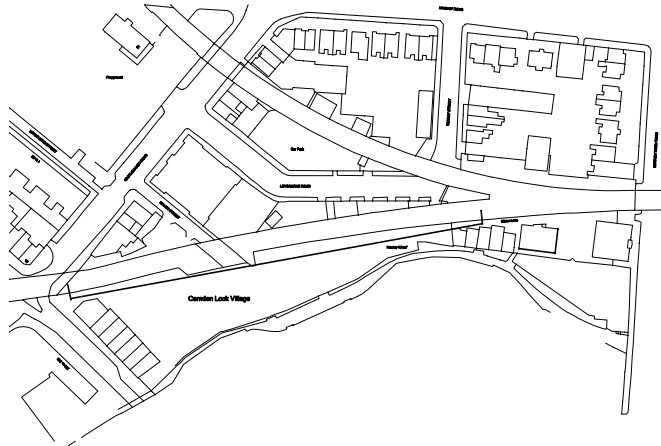

N.T.S


NOTES

- | No | Date | Int |
|----|------|-----|
| 1. |      |     |
| 2. |      |     |
| 3. |      |     |
| 4. |      |     |
| 5. |      |     |
| 6. |      |     |
| 7. |      |     |
| 8. |      |     |
- THIS DRAWING MUST NOT BE SCALED.  
THE CONTRACTOR IS TO CHECK ALL DIMENSIONS ON SITE.  
LEVELS AND GRID ARE RELATED TO PREVIOUS SURVEY OF STABLE MARKET JOB ID - 10486.  
GIRTH, SPREADS, HEIGHTS AND SPECIES OF TREES ARE INDICATIVE ONLY.  
SURVEY HAS BEEN CARRIED OUT TO AN ACCURACY COMMENSURATE WITH A 1:200 SCALE DRAWING.  
DETAILS IN ADJACENT PROPERTIES ARE APPROXIMATE WHERE WE HAVE NO ACCESS.  
LEVELS SHOWN ON KERB LINES ARE ROAD (CHANNELS) LEVELS.  
IN ALL CASES DRAWING SHOULD BE READ WITH ANNOTATION

Rev	Date	Int	Description	Checked
-----	------	-----	-------------	---------

PROJECT

CANAL MARKET

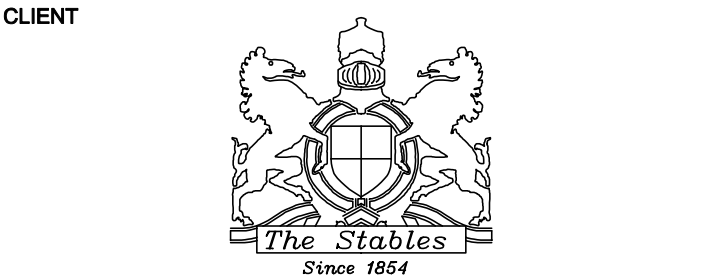

DRAWING ORIGINATOR

74 WATCHET LANE  
HOLMER GREEN  
HIGH WYCOMBE  
BUCKINGHAMSHIRE  
HP15 6UG

Tel: 01494 718453  
Fax: 01494 718453  
e-mail: enquiry@kndsveys.com

Originator Job Reference :- E1111



DRAWING TITLE

SOUTH FACE BETWEEN  
CASTLEHAVEN & TORBAY ST

ELEVATIONS

Drawing Status	Drawn By: KND SURVEYS	Date: 06.05.11
Information	Scale: 1:200 @ A1	Checked By: PSR
Tender		
Contract		
CT	Sheet 1 of 2	E1111-CH-TS-1



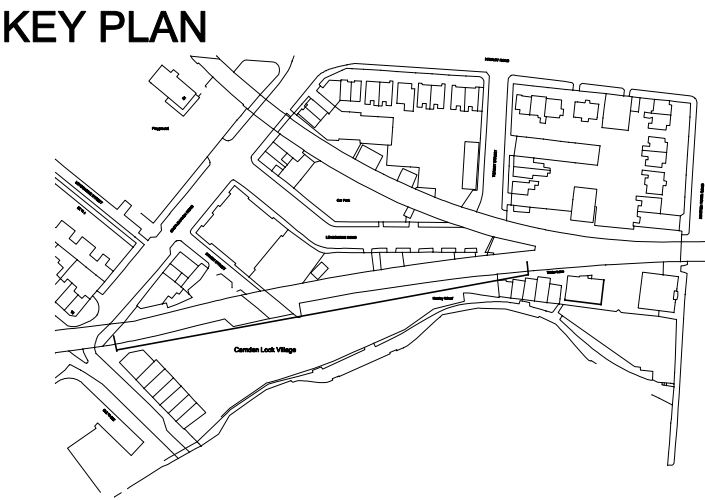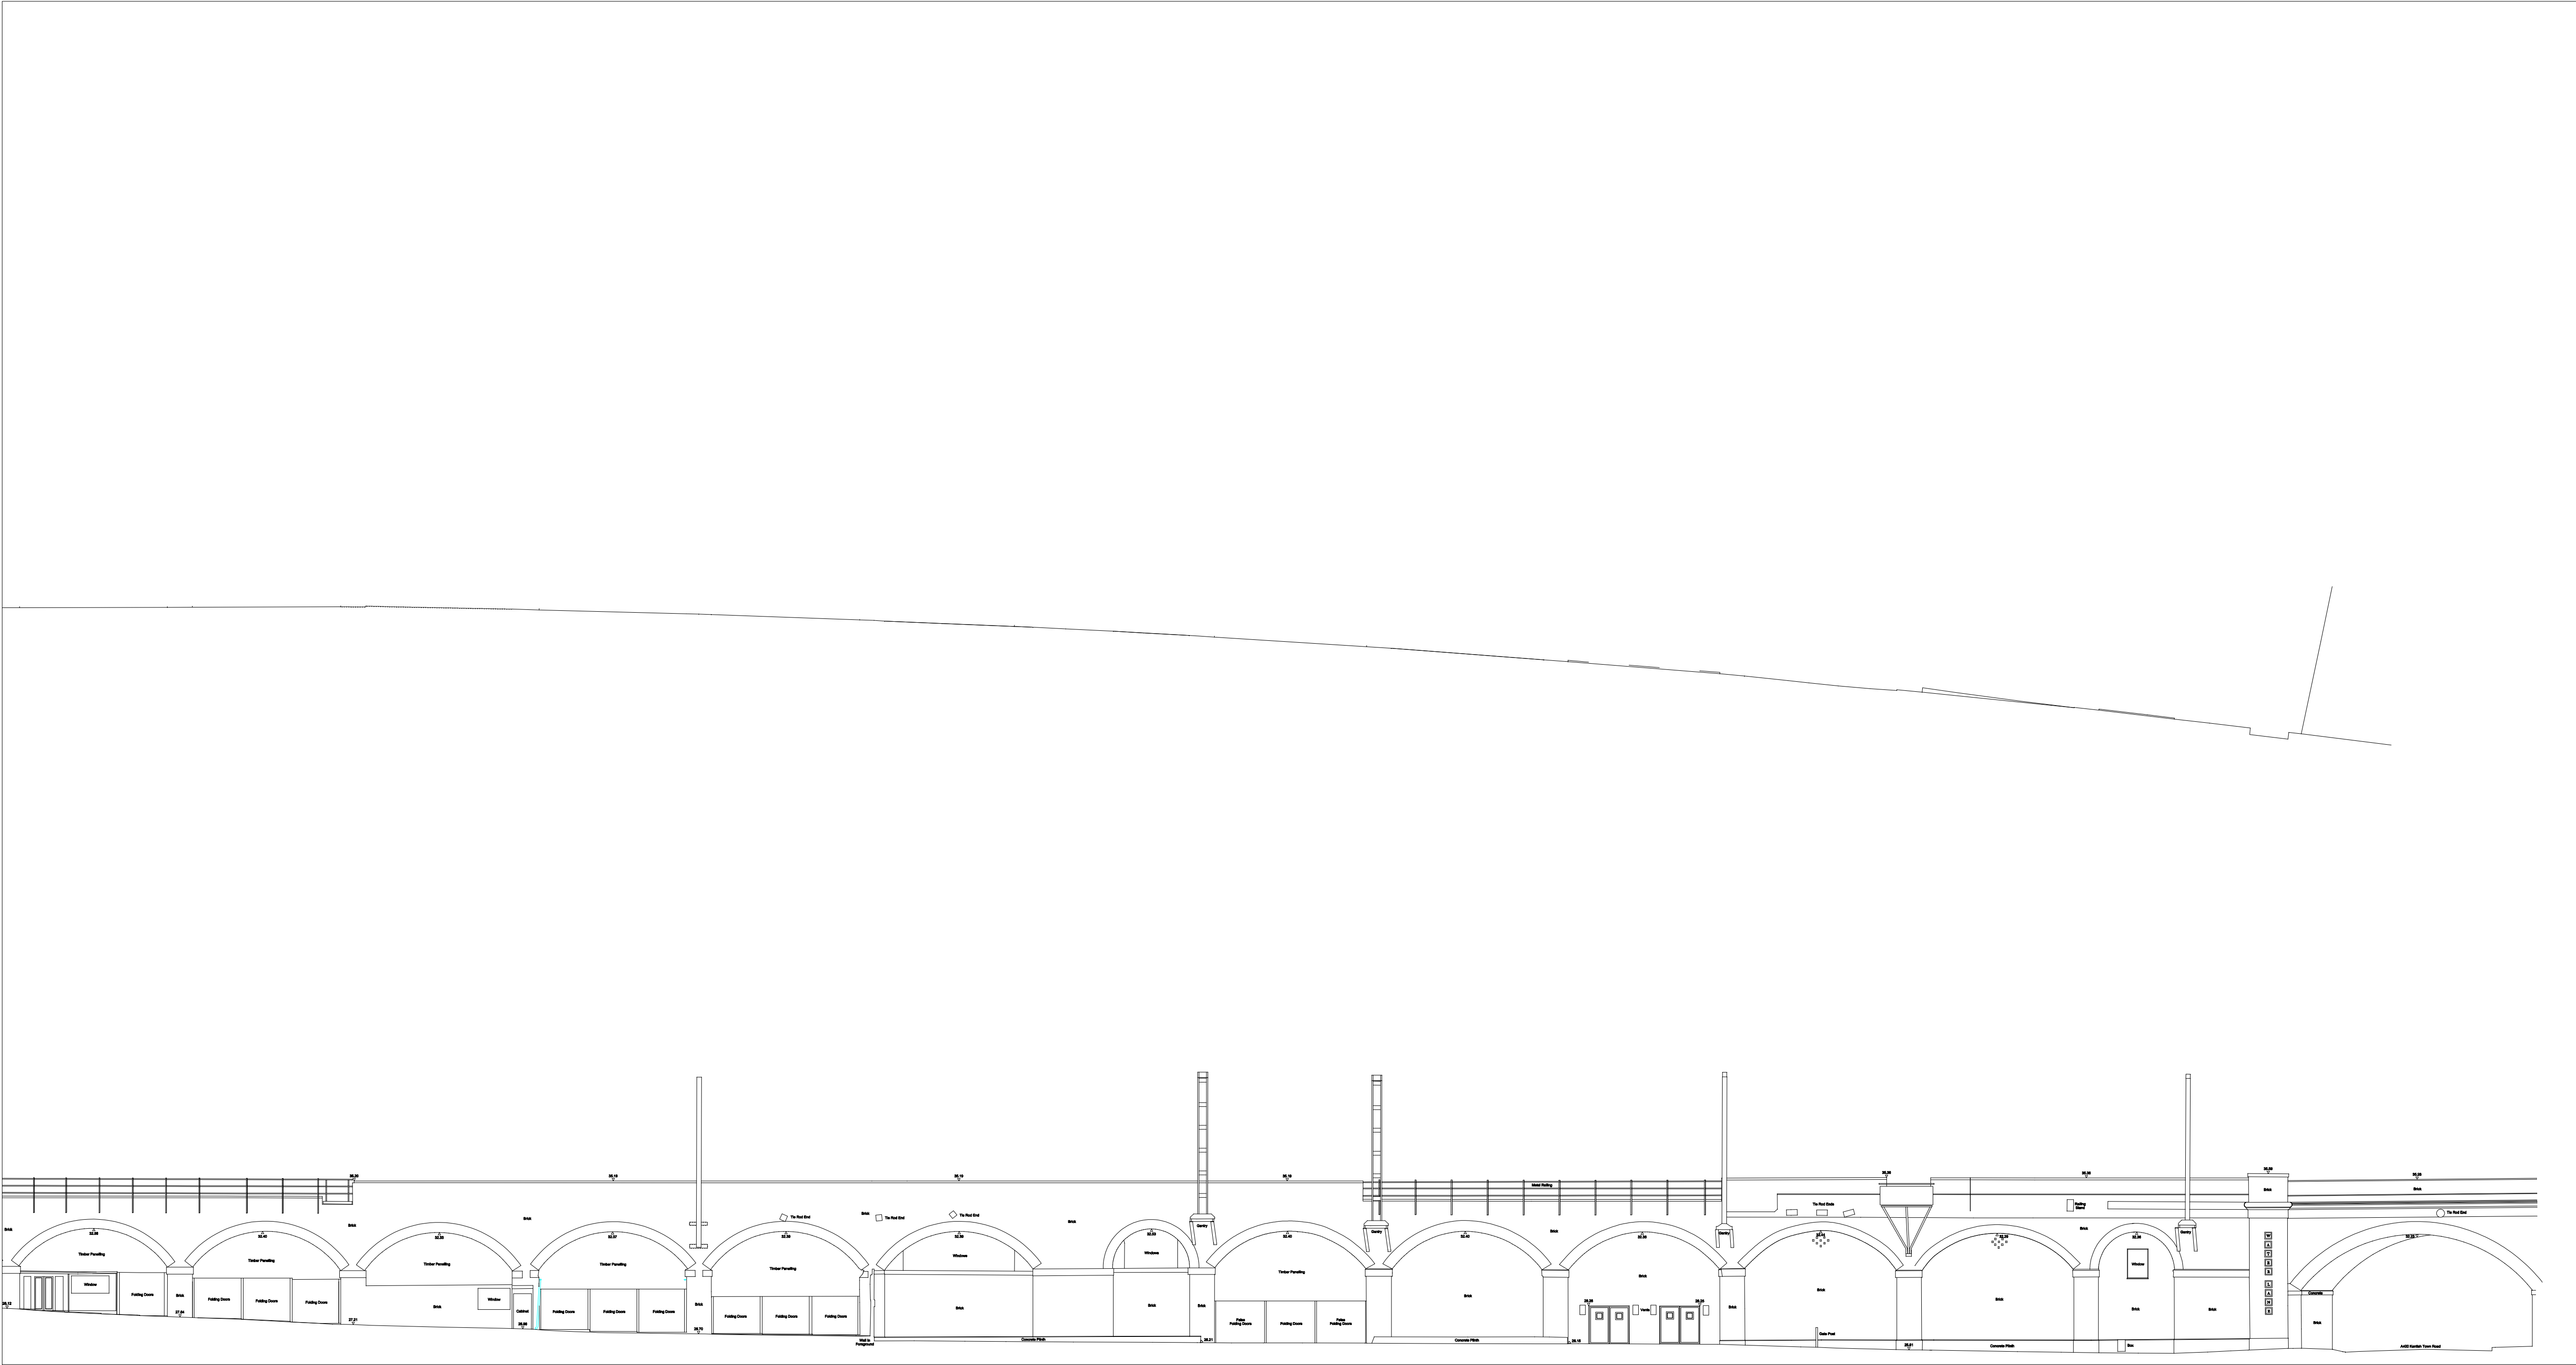

NOTES


1. THIS DRAWING MUST NOT BE SCALED.
2. THE CONTRACTOR IS TO CHECK ALL DIMENSIONS ON SITE.
3. LEVELS AND GRID ARE RELATED TO PREVIOUS SURVEY OF STABLE MARKET JOB ID - H2406.
4. GIRTH, SPREADS, HEIGHTS AND SPECIES OF TREES ARE INDICATIVE ONLY.
5. SURVEY HAS BEEN CARRIED OUT TO AN ACCURACY COMMENSURATE WITH A 1:200 SCALE DRAWING.
6. DETAILS IN ADJACENT PROPERTIES ARE APPROXIMATE WHERE WE HAVE NO ACCESS.
7. LEVELS SHOWN ON KERB LINES ARE ROAD (CHANNELS) LEVELS.
8. IN ALL CASES DRAWING SHOULD BE READ WITH ANNOTATION

Rev	Date	In'	Description	Checked
-----	------	-----	-------------	---------


PROJECT

CANAL MARKET

CLIENT

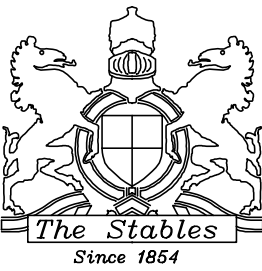

**DRAWING ORIGINATOR**

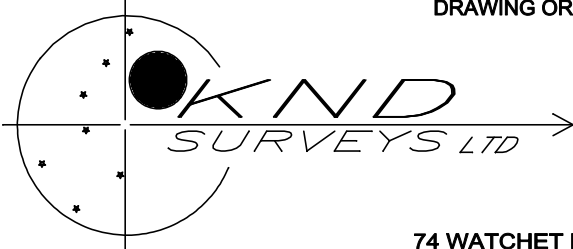

Tel: 01494 718453  
Fax: 01494 718453  
e-mail: enquiry@kndsveys.com

74 WATCHET LANE  
HOLMER GREEN  
HIGH WYCOMBE  
BUCKINGHAMSHIRE  
HP15 6UG

Originator Job Reference :- E1111

DRAWING TITLE


**SOUTH FACE BETWEEN  
CASTLEHAVEN & TORBAY ST**

ELEVATIONS

Drawing Status	Drawn By: KND SURVEYS	Date: 06.05.11
Information	Scale: 1:200 @ A1	Checked By: PSR
Tender		
Contract		


CT	Sheet 2 of 2	E1111-CH-TS-2	Rev.
----	--------------	---------------	------



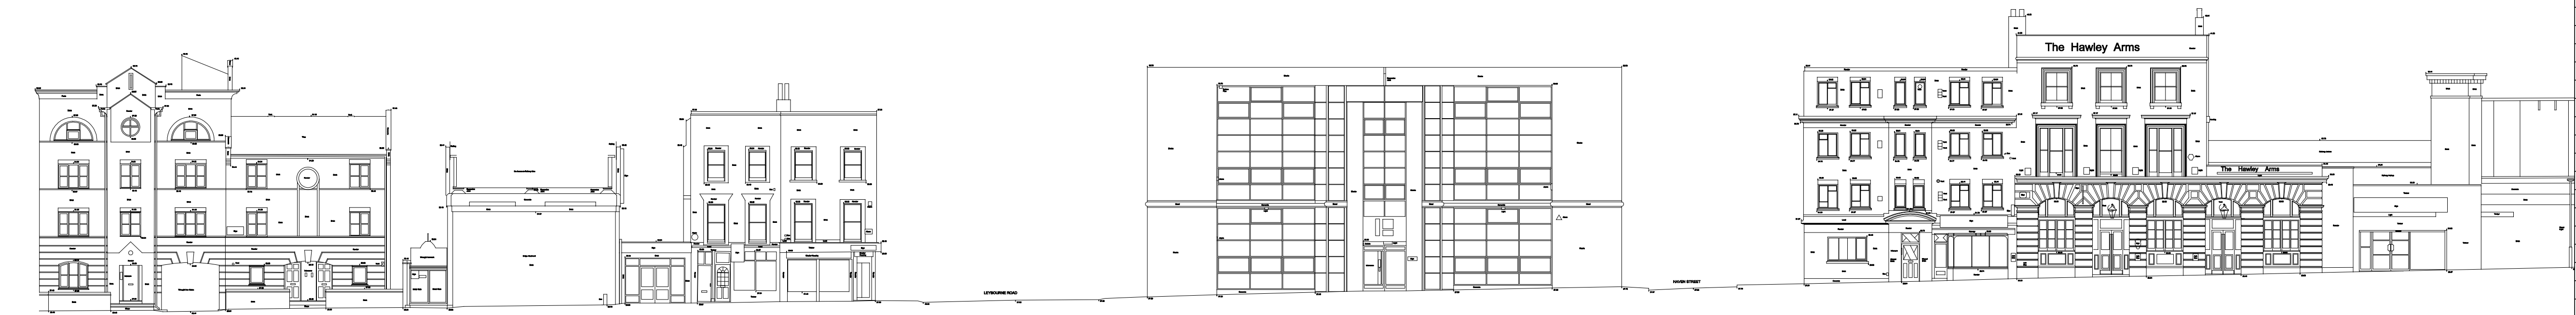

Datum 25.00m A.O.D.

KEY PLAN

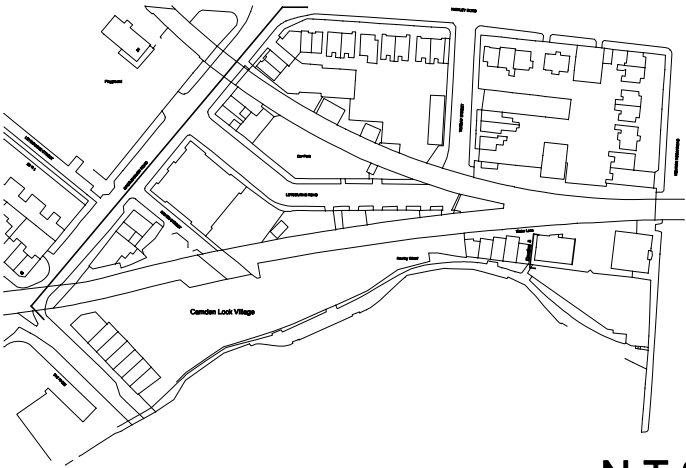

N.T.S

NOTES


- | No | Date | Int |
|----|------|-----|
| 1. |      |     |
| 2. |      |     |
| 3. |      |     |
| 4. |      |     |
| 5. |      |     |
| 6. |      |     |
| 7. |      |     |
| 8. |      |     |
- THIS DRAWING MUST NOT BE SCALED.  
THE CONTRACTOR IS TO CHECK ALL DIMENSIONS ON SITE.  
LEVELS AND GRID ARE RELATED TO PREVIOUS SURVEY OF STABLE MARKET JOB ID - H2406.  
GIRTH, SPREADS, HEIGHTS AND SPECIES OF TREES ARE INDICATIVE ONLY.  
SURVEY HAS BEEN CARRIED OUT TO AN ACCURACY COMMENSURATE WITH A 1:200 SCALE DRAWING.  
DETAILS IN ADJACENT PROPERTIES ARE APPROXIMATE WHERE WE HAVE NO ACCESS.  
LEVELS SHOWN ON KERS LINES ARE ROAD (CHANNELS) LEVELS.  
IN ALL CASES DRAWING SHOULD BE READ WITH ANNOTATION

Rev	Date	Int	Description	Checked
-----	------	-----	-------------	---------

PROJECT

CANAL MARKET

CLIENT

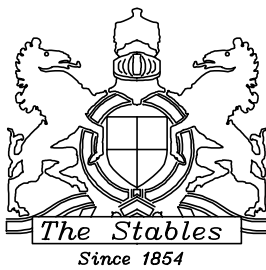

DRAWING ORIGINATOR



Tel: 01494 718453  
Fax: 01494 718453  
e-mail: enquiry@kndsveys.com

74 WATCHET LANE  
HOLMER GREEN  
HIGH WYCOMBE  
BUCKINGHAMSHIRE  
HP15 6UG

Originator Job Reference -> 11806

DRAWING TITLE

CASTLEHAVEN STREET


ELEVATIONS

Drawing Status		Drawn By: KND SURVEYS	Date: 10.11.06
Information		Scale: 1:200 @ A1	Checked By: PSR
Tender			
Contract			

CT		Sheet 1 of 2	B0508-CH-E2
----	--	--------------	-------------



KEY PLAN

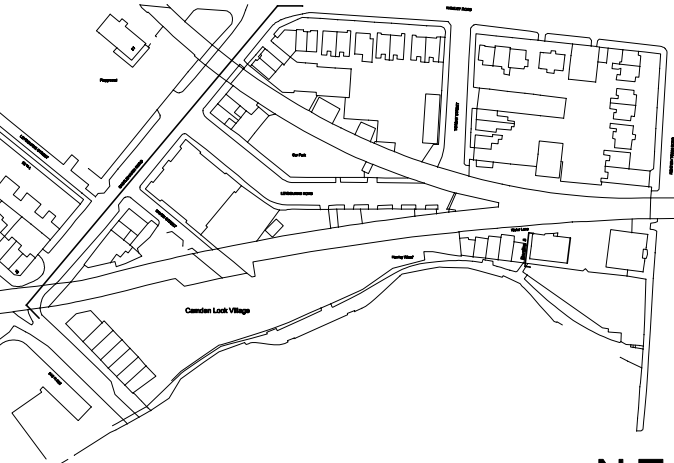

N.T.S

NOTES


- | No | Date | In1 |
|----|------|-----|
| 1. |      |     |
| 2. |      |     |
| 3. |      |     |
| 4. |      |     |
| 5. |      |     |
| 6. |      |     |
| 7. |      |     |
| 8. |      |     |
- THIS DRAWING MUST NOT BE SCALED.  
THE CONTRACTOR IS TO CHECK ALL DIMENSIONS ON SITE.  
LEVELS AND GRID ARE RELATED TO PREVIOUS SURVEY  
OF STABLE MARKET JOB ID - 10406.  
GIRTH, SPREADS, HEIGHTS AND SPECIES OF TREES ARE  
INDICATIVE ONLY.  
SURVEY HAS BEEN CARRIED OUT TO AN ACCURACY  
COMMENSURATE WITH A 1:200 SCALE DRAWING.  
DETAILS IN ADJACENT PROPERTIES ARE APPROXIMATE WHERE  
WE HAVE NO ACCESS.  
LEVELS SHOWN ON KERB LINES ARE ROAD (CHANNELS) LEVELS.  
IN ALL CASES DRAWING SHOULD BE READ WITH ANNOTATION

Rev	Date	In1	Description	Checked
-----	------	-----	-------------	---------

PROJECT

CANAL MARKET

CLIENT

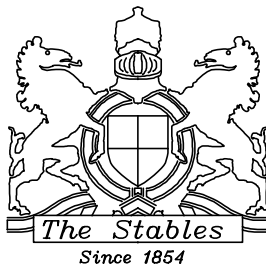

DRAWING ORIGINATOR



Tel: 01494 718453  
Fax: 01494 718453  
e-mail: enquiry@kndsveys.com

74 WATCHET LANE  
HOLMER GREEN  
HIGH WYCOMBE  
BUCKINGHAMSHIRE  
HP15 6UG

Originator Job Reference :- 1806

DRAWING TITLE

CASTLEHAVEN STREET

ELEVATIONS


Drawing Status	Drawn By: KND SURVEYS	Date: 10.11.06
Information	Scale: 1:200 @ A1	Checked By: PGR
Tender		
Contract		

CT	Sheet 2 of 2	B0508-CH-E2	Rev.
----	--------------	-------------	------



datum 25.00m A.O.D.

KEY PLAN

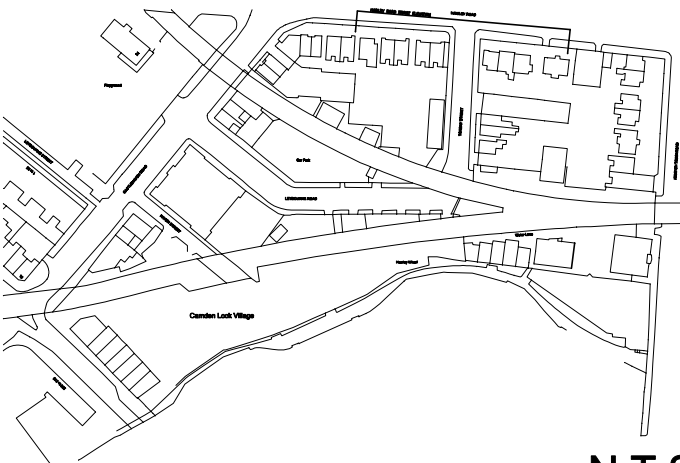

N.T.S

NOTES

No	Date	In1
1.		
2.		
3.		
4.		
5.		
6.		
7.		
8.		


THIS DRAWING MUST NOT BE SCALED.  
THE CONTRACTOR IS TO CHECK ALL DIMENSIONS ON SITE.  
LEVELS AND GRID ARE RELATED TO PREVIOUS SURVEY  
OF STABLE MARKET JOB ID - 18406  
GIRTH, SPREADS, HEIGHTS AND SPECIES OF TREES ARE  
INDICATIVE ONLY.  
SURVEY HAS BEEN CARRIED OUT TO AN ACCURACY  
COMMENSURATE WITH A 1:200 SCALE DRAWING.  
DETAILS IN ADJACENT PROPERTIES ARE APPROXIMATE WHERE  
WE HAVE NO ACCESS.  
LEVELS SHOWN ON KERB LINES ARE ROAD (CHANNELS) LEVELS.  
IN ALL CASES DRAWING SHOULD BE READ WITH ANNOTATION

Rev	Date	In1	Description	Checked
-----	------	-----	-------------	---------


PROJECT

CANAL MARKET

CLIENT

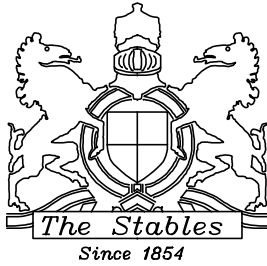

DRAWING ORIGINATOR

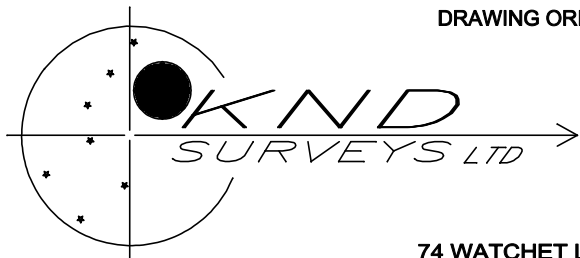

Tel: 01494 718453  
Fax: 01494 718453  
e-mail: enquiry@knds-surveys.com

74 WATCHET LANE  
HOLMER GREEN  
HIGH WYCOMBE  
BUCKINGHAMSHIRE  
HP15 6UG


Originator Job Reference :- 11806

DRAWING TITLE  
HAWLEY ROAD  
FRONT ELEVATIONS


ELEVATIONS

Drawing Status	Drawn By: KND SURVEYS	Date: 10.11.06
Information	Scale: 1:200 @ A1	Checked By: PSR
Tender		
Contract		

CT	Sheet 1 of 2	11806-HR-EL	Rev.
----	--------------	-------------	------

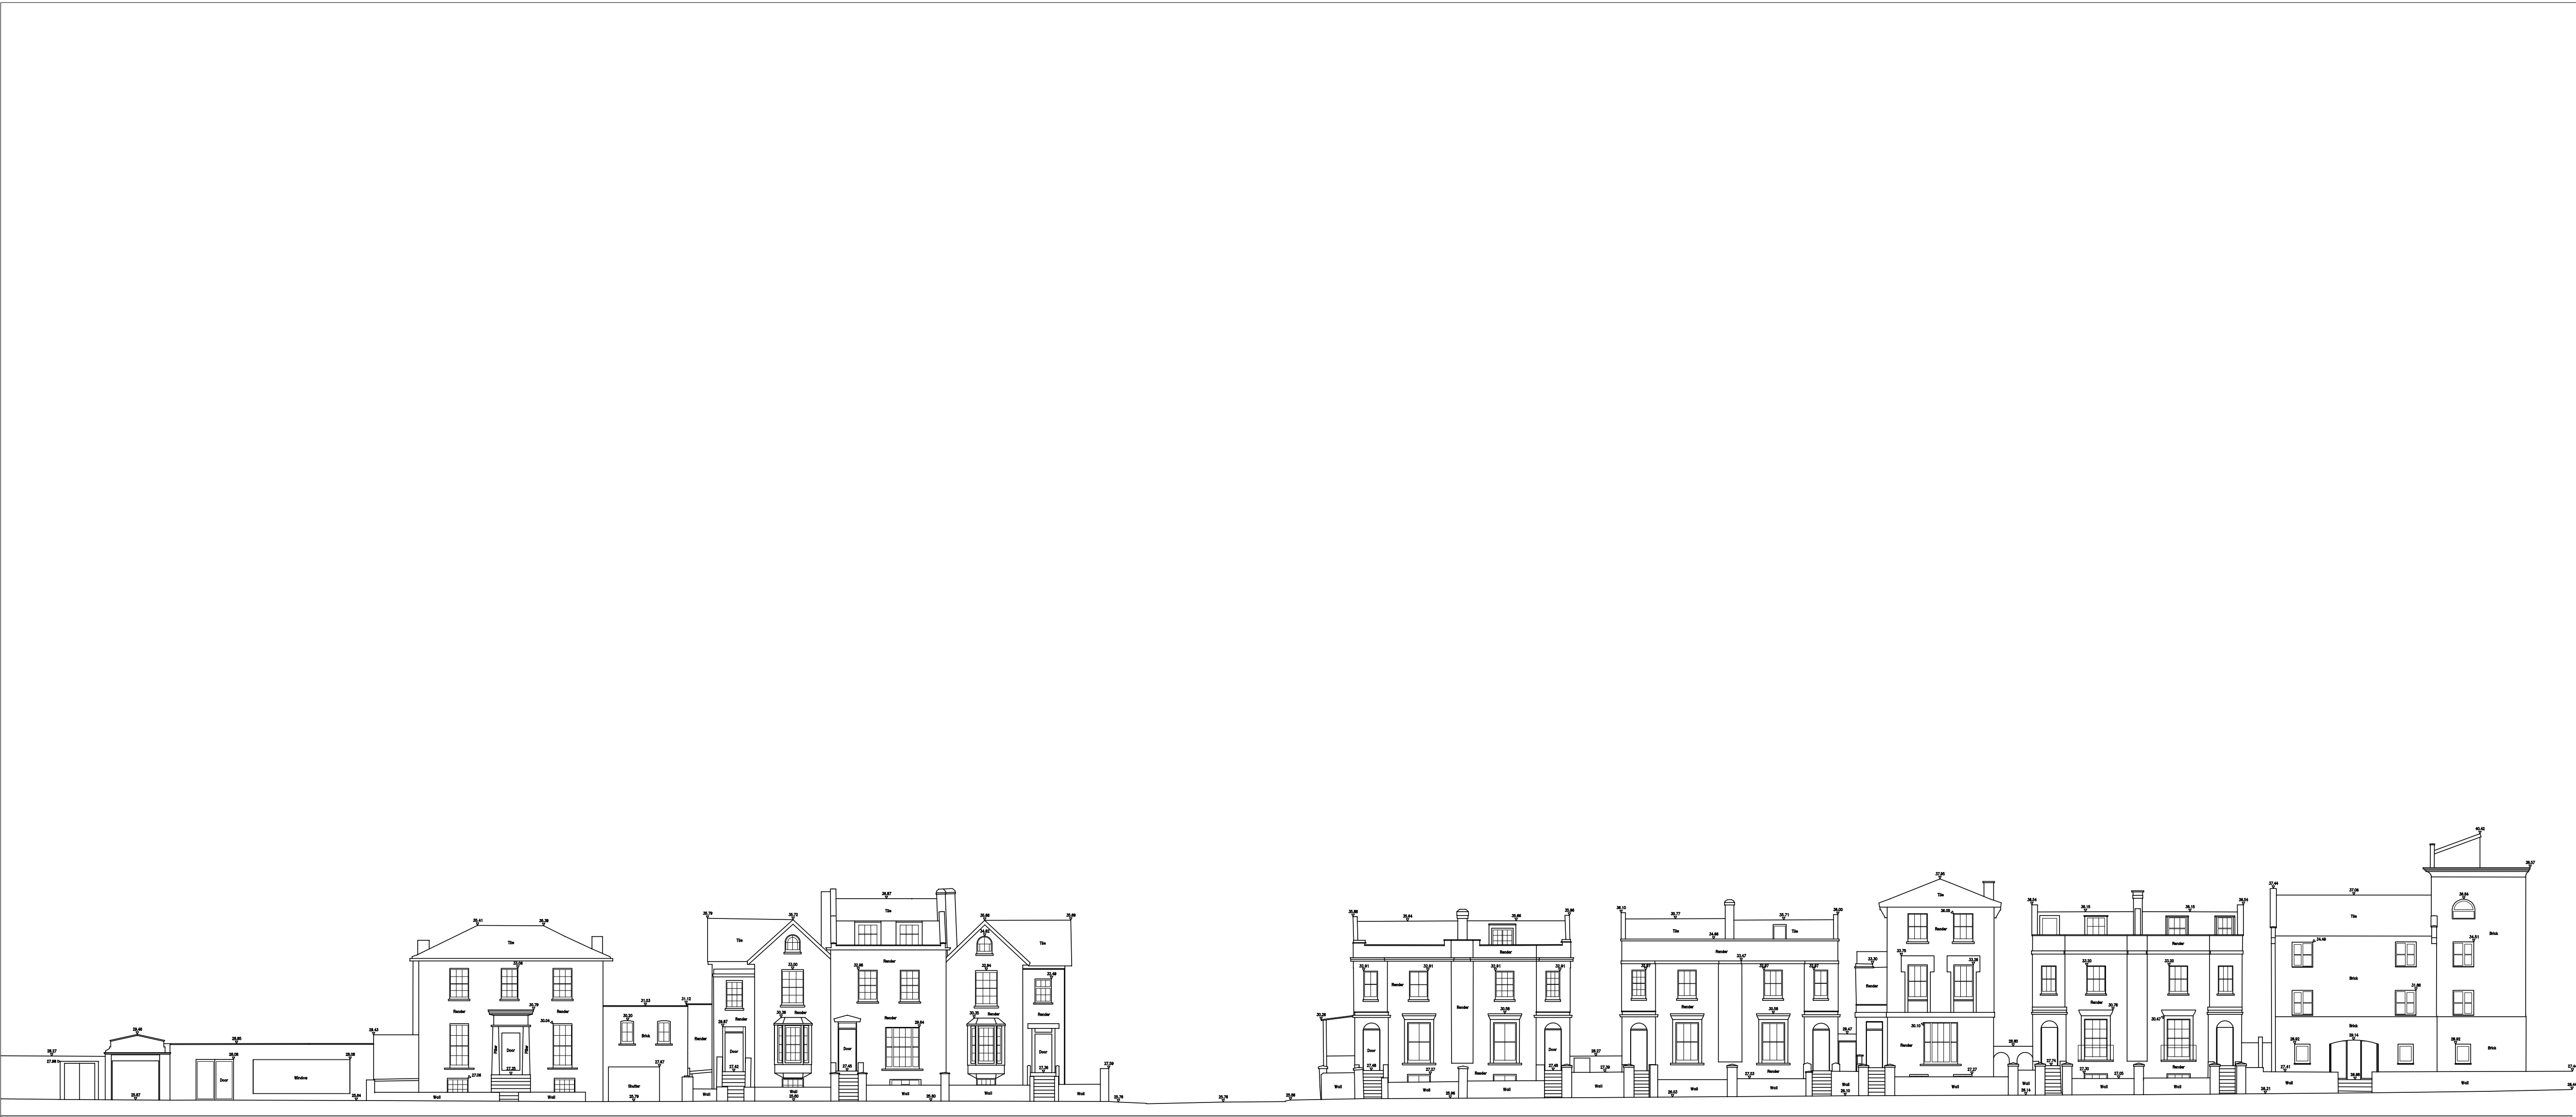

KEY PLAN

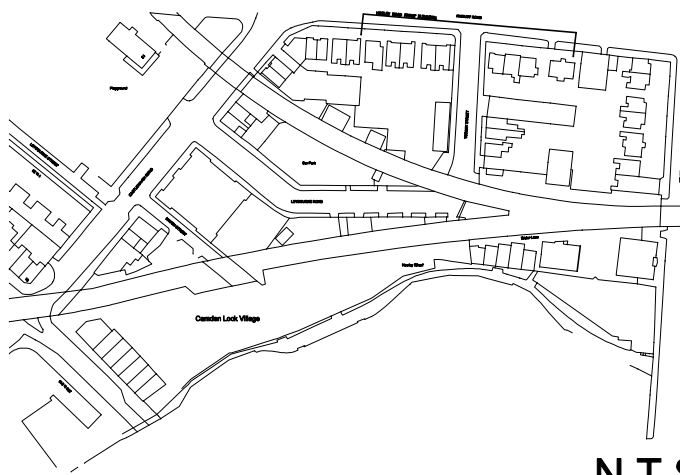

N.T.S

NOTES

1.

2.

3.

4.

5.

6.

7.

8.
- THIS DRAWING MUST NOT BE SCALED.

THE CONTRACTOR IS TO CHECK ALL DIMENSIONS ON SITE.

LEVELS AND GRID ARE RELATED TO PREVIOUS SURVEY OF STABLE MARKET JOB ID: H0408.

GIRTH, SPREADS, HEIGHTS AND SPECIES OF TREES ARE INDICATIVE ONLY.

SURVEY HAS BEEN CARRIED OUT TO AN ACCURACY COMMENSURATE WITH A 1:200 SCALE DRAWING.

DETAILS IN ADJACENT PROPERTIES ARE APPROXIMATE WHERE WE HAVE NO ACCESS.

LEVELS SHOWN ON KERB LINES ARE ROAD (CHANNELS) LEVELS.


IN ALL CASES DRAWING SHOULD BE READ WITH ANNOTATION

Rev	Date	In1	Description	Checked
-----	------	-----	-------------	---------


PROJECT

CANAL MARKET

CLIENT

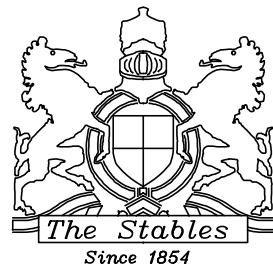

DRAWING ORIGINATOR

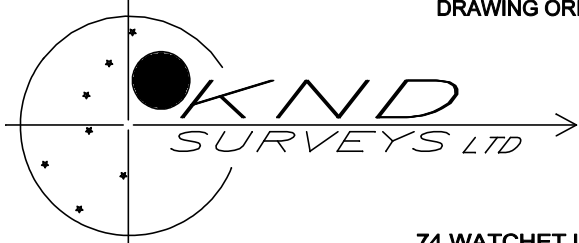

Tel: 01494 718453  
Fax: 01494 718453  
e-mail: enquiry@kndsurveys.com

74 WATCHET LANE  
HOLMER GREEN  
HIGH WYCOMBE  
BUCKINGHAMSHIRE  
HP15 6UG


Originator Job Reference :- 11806

DRAWING TITLE  
HAWLEY ROAD  
FRONT ELEVATIONS

ELEVATIONS

Drawing Status	Drawn By: KND SURVEYS	Date: 10.11.06
Information	Scale: 1:200 @ A1	Checked By: PSR
Tender		
Contract		

CT	Drawing No.		Rev.
	Sheet 2 of 2	I1806-HR-EL	

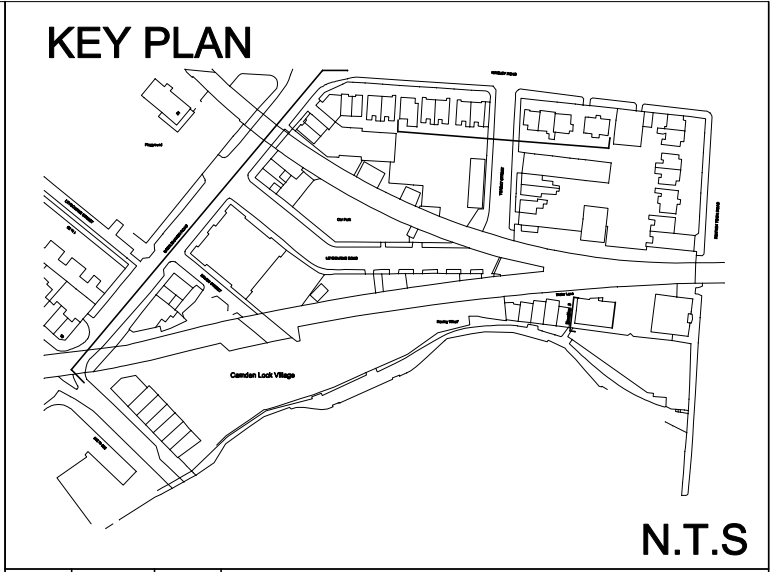


NOTES		
No	Date	In1
1.		<div>THIS DRAWING MUST NOT BE SCALED. THE CONTRACTOR IS TO CHECK ALL DIMENSIONS ON SITE. LEVELS AND GRID ARE RELATED TO PREVIOUS SURVEY OF STABLE MARKET JOB ID - H2406. GIRTH, SPREADS, HEIGHTS AND SPECIES OF TREES ARE INDICATIVE ONLY. SURVEY HAS BEEN CARRIED OUT TO AN ACCURACY COMMENSURATE WITH A 1:200 SCALE DRAWING. DETAILS IN ADJACENT PROPERTIES ARE APPROXIMATE WHERE WE HAVE NO ACCESS LEVELS SHOWN ON KERB LINES ARE ROAD (CHANNELS) LEVELS. IN ALL CASES DRAWING SHOULD BE READ WITH ANNOTATION</div>
2.		
3.		
4.		
5.		
6.		
7.		
8.		

Rev	Date	In1	Description	Checked
-----	------	-----	-------------	---------

PROJECT


CANAL MARKET

CLIENT

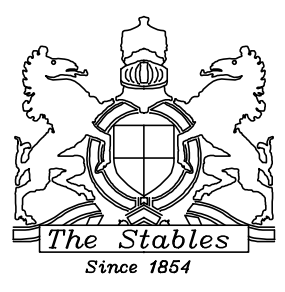

The Stables  
Since 1854

DRAWING ORIGINATOR



74 WATCHET LANE  
HOLMER GREEN  
HIGH WYCOMBE  
BUCKINGHAMSHIRE  
HP15 6UG

Tel: 01494 718453  
Fax: 01494 718453  
e-mail: enquiry@kndsveys.com

Originator Job Reference :- 11806


DRAWING TITLE

HAWLEY ROAD  
REAR ELEVATIONS

ELEVATIONS		
Drawing Status		Date: 10.11.06
Information		Scale: 1:200 @ A1
Tender		Checked By: PSR
Contract		
Drawing No.		Rev.
CT	Sheet 1 of 2	I1806-HR-E1



KEY PLAN

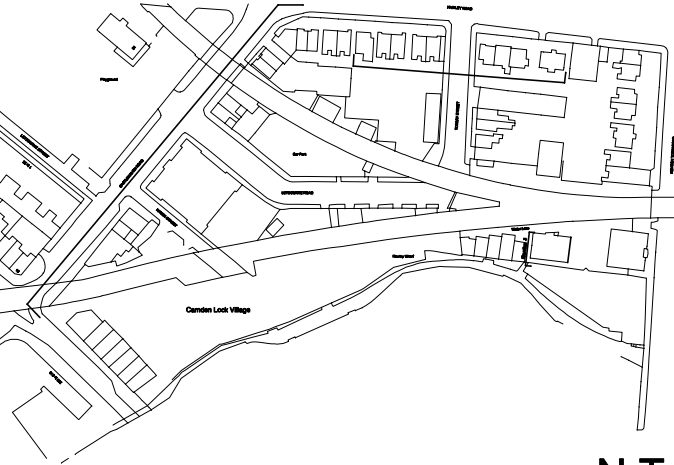

N.T.S

NOTES


- | No | Date | Int |
|----|------|-----|
| 1. |      |     |
| 2. |      |     |
| 3. |      |     |
| 4. |      |     |
| 5. |      |     |
| 6. |      |     |
| 7. |      |     |
| 8. |      |     |
- THIS DRAWING MUST NOT BE SCALED.  
THE CONTRACTOR IS TO CHECK ALL DIMENSIONS ON SITE.  
LEVELS AND GRID ARE RELATED TO PREVIOUS SURVEY OF STABLE MARKET JOB ID - 10406.  
GIRTH, SPREADS, HEIGHTS AND SPECIES OF TREES ARE INDICATIVE ONLY.  
SURVEY HAS BEEN CARRIED OUT TO AN ACCURACY COMMENSURATE WITH A 1:200 SCALE DRAWING.  
DETAILS IN ADJACENT PROPERTIES ARE APPROXIMATE WHERE WE HAVE NO ACCESS.  
LEVELS SHOWN ON KERB LINES ARE ROAD (CHANNELS) LEVELS.  
IN ALL CASES DRAWING SHOULD BE READ WITH ANNOTATION

Rev	Date	In/1	Description	Checked
-----	------	------	-------------	---------


PROJECT

CANAL MARKET

CLIENT

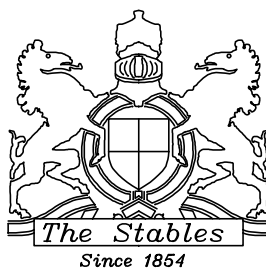

DRAWING ORIGINATOR

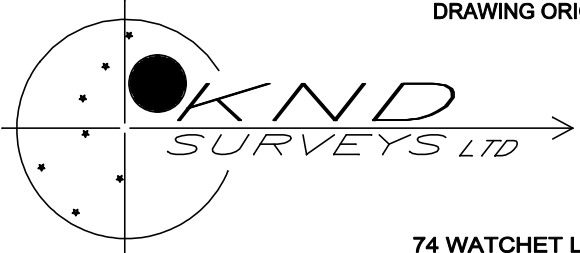

74 WATCHET LANE  
HOLMER GREEN  
HIGH WYCOMBE  
BUCKINGHAMSHIRE  
HP15 6UG

Tel: 01494 718453  
Fax: 01494 718453  
e-mail: enquiry@kndsveys.com



Originator Job Reference :- 11806

DRAWING TITLE  
HAWLEY ROAD  
REAR ELEVATIONS

ELEVATIONS

Drawing Status	Drawn By: KND SURVEYS	Date: 10.11.06
Information	Scale: 1:200 @ A1	Checked By: PBR
Tender		
Contract		

CT	Sheet 2 of 2	11806-HR-E2	Rev.
----	--------------	-------------	------

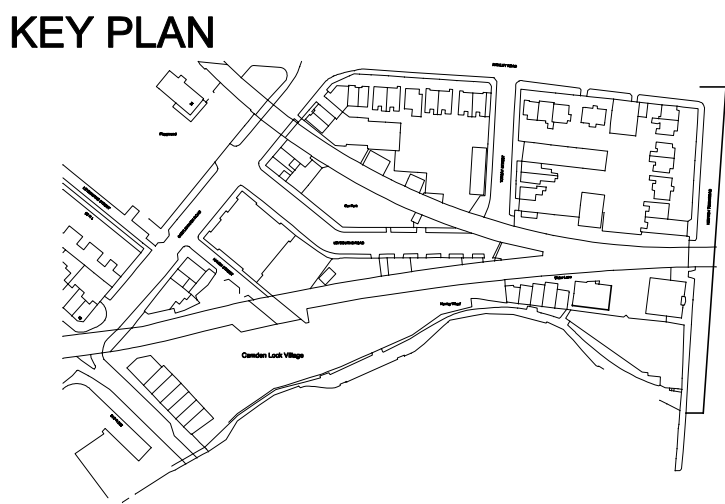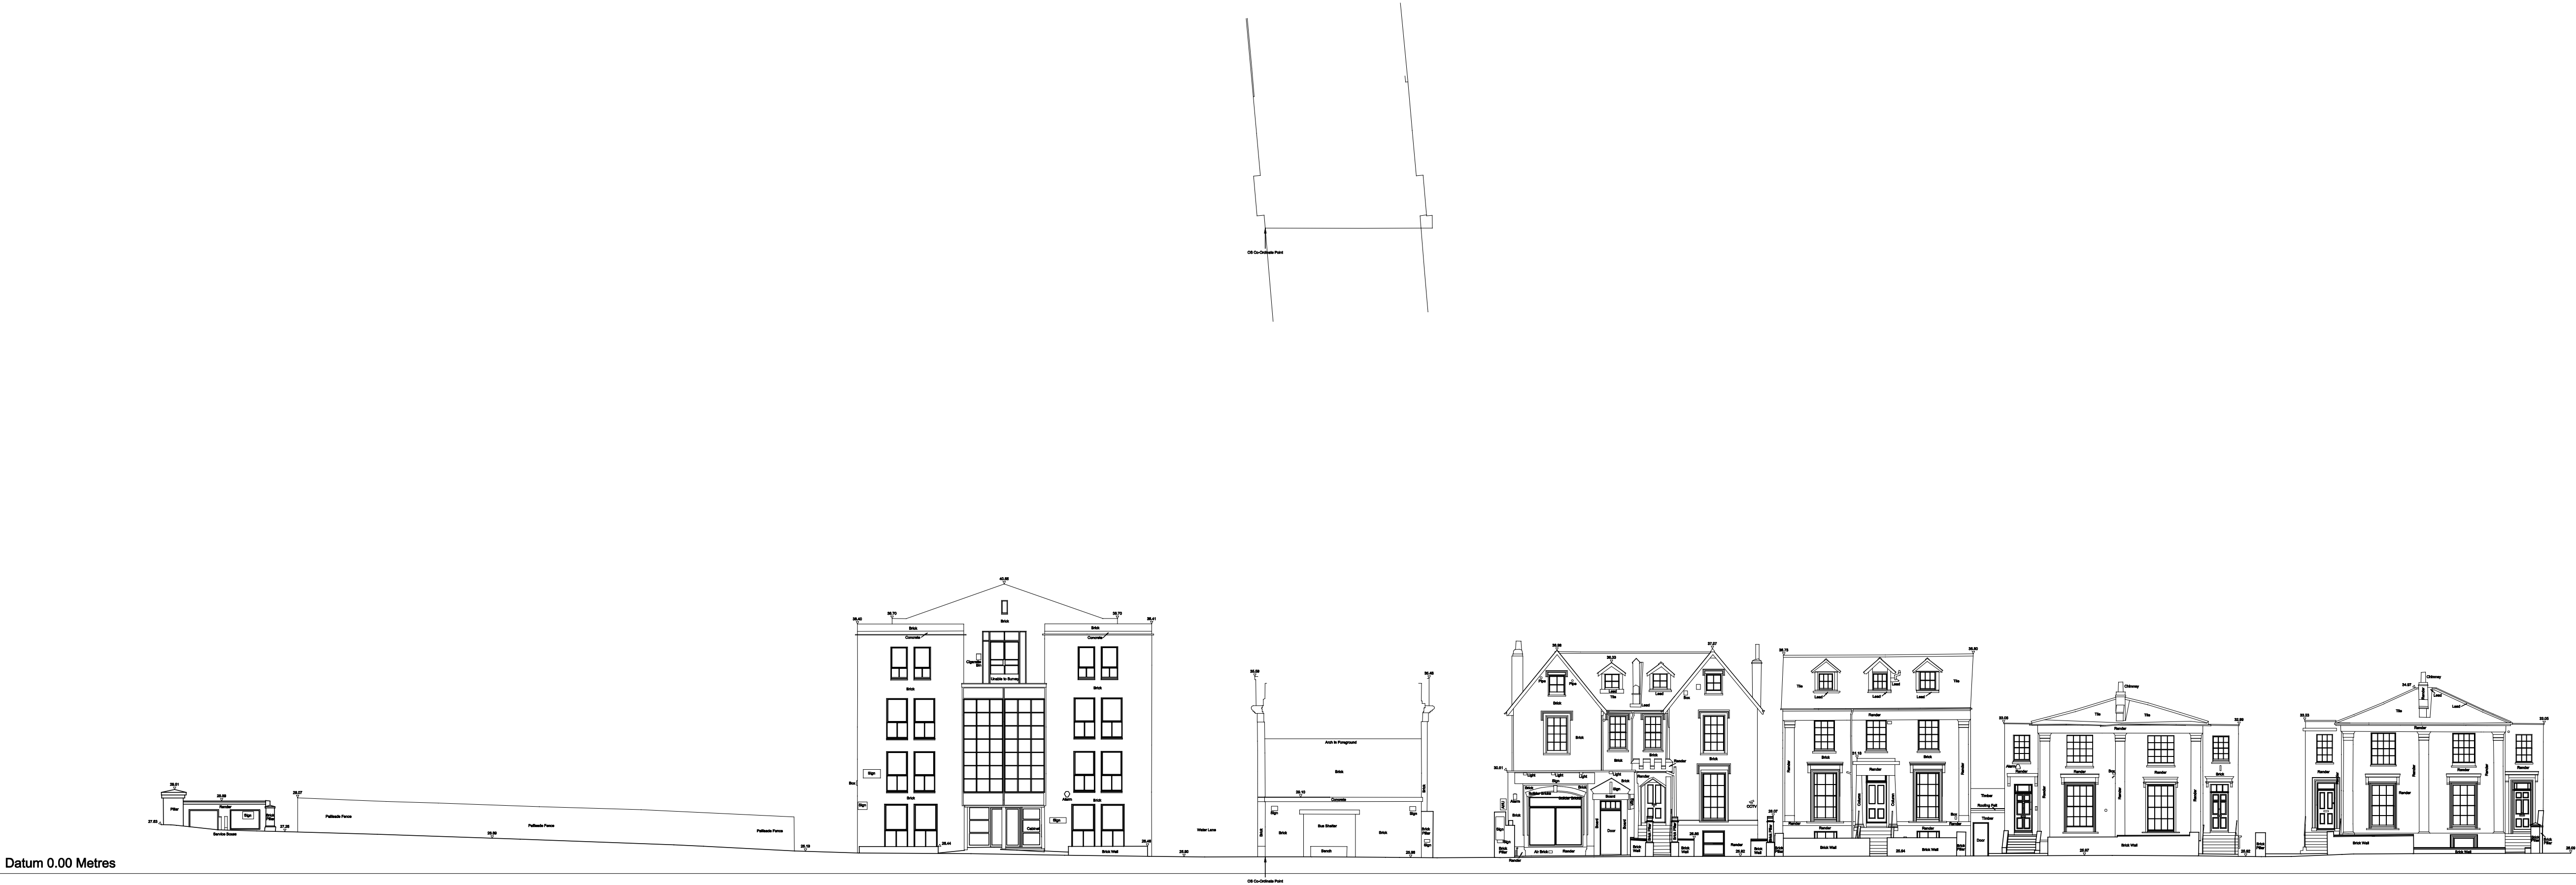

N.T.S

### NOTES


- | No | Date | Int'l |
|----|------|-------|
| 1. |      |       |
| 2. |      |       |
| 3. |      |       |
| 4. |      |       |
| 5. |      |       |
| 6. |      |       |
| 7. |      |       |
| 8. |      |       |
- THIS DRAWING MUST NOT BE SCALED.  
THE CONTRACTOR IS TO CHECK ALL DIMENSIONS ON SITE.  
LEVELS AND GRID ARE RELATED TO PREVIOUS SURVEY OF STABLE MARKET JOB ID: 10409.  
GIRTH, SPREADS, HEIGHTS AND SPECIES OF TREES ARE INDICATIVE ONLY.  
SURVEY HAS BEEN CARRIED OUT TO AN ACCURACY COMMENSURATE WITH A 1:200 SCALE DRAWING.  
DETAILS IN ADJACENT PROPERTIES ARE APPROXIMATE WHERE WE HAVE NO ACCESS.  
LEVELS SHOWN ON KERB LINES ARE ROAD (CHANNELS) LEVELS.  
IN ALL CASES DRAWING SHOULD BE READ WITH ANNOTATION

Rev	Date	In/1	Description	Checked
-----	------	------	-------------	---------

PROJECT

CANAL MARKET

CLIENT

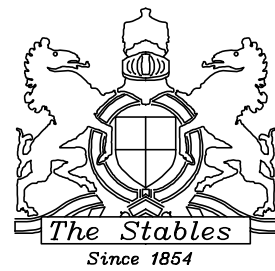

DRAWING ORIGINATOR



Tel: 01494 718453  
Fax: 01494 718453  
e-mail: enquiry@kndsveys.com

74 WATCHET LANE  
HOLMER GREEN  
HIGH WYCOMBE  
BUCKINGHAMSHIRE  
HP15 6UG

Originator Job Reference > E1111

DRAWING TITLE  
REGENTS CANAL &  
HAWLEY STREET

ELEVATIONS

Drawing Status	Drawn By: KND SURVEYS	Date: 06.05.11
Information	Scale: 1:200 @ A1	Checked By: PSR
Yender		
Contract		

	Drawing No.	Rev.
CT	Sheet 1 of 1	E1111-RC-HS