




NOTES:

\*By others

Key Plan

 

Do not scale dimensions from drawings  
Use only the dimensions given to construction.  
Report all dimensions to architect immediately.  
The drawing is to be used in conjunction with all relevant  
documents and drawings.


Rev.	Description	Date	By
A01	COMPLETE REVISION	29-05-2012	RVB

Name	Index of position here shown (for 6th scale only)
-	- A   B   C


Drawn by: JvE  
Reviewed by:  
Drawn Date: 19-01-2011  
Scale: 1:20  
Project No: 211C90626  
Size: A0

Partial elevation  
EWS-04H South elevation  
TGU cladding

Drawing Number: 3300-LXX-ZX-ELE-4801-A01

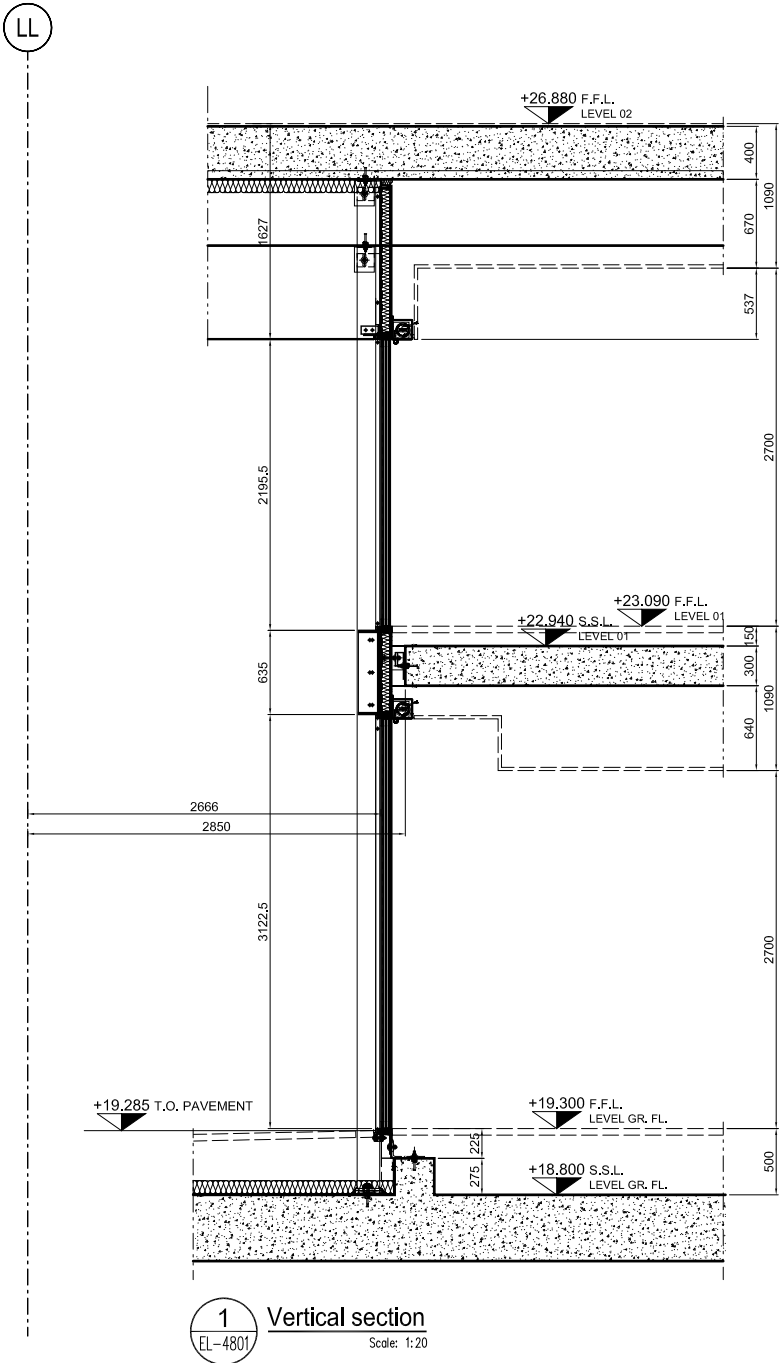

1 Vertical section  
EL-4801 Scale: 1:20

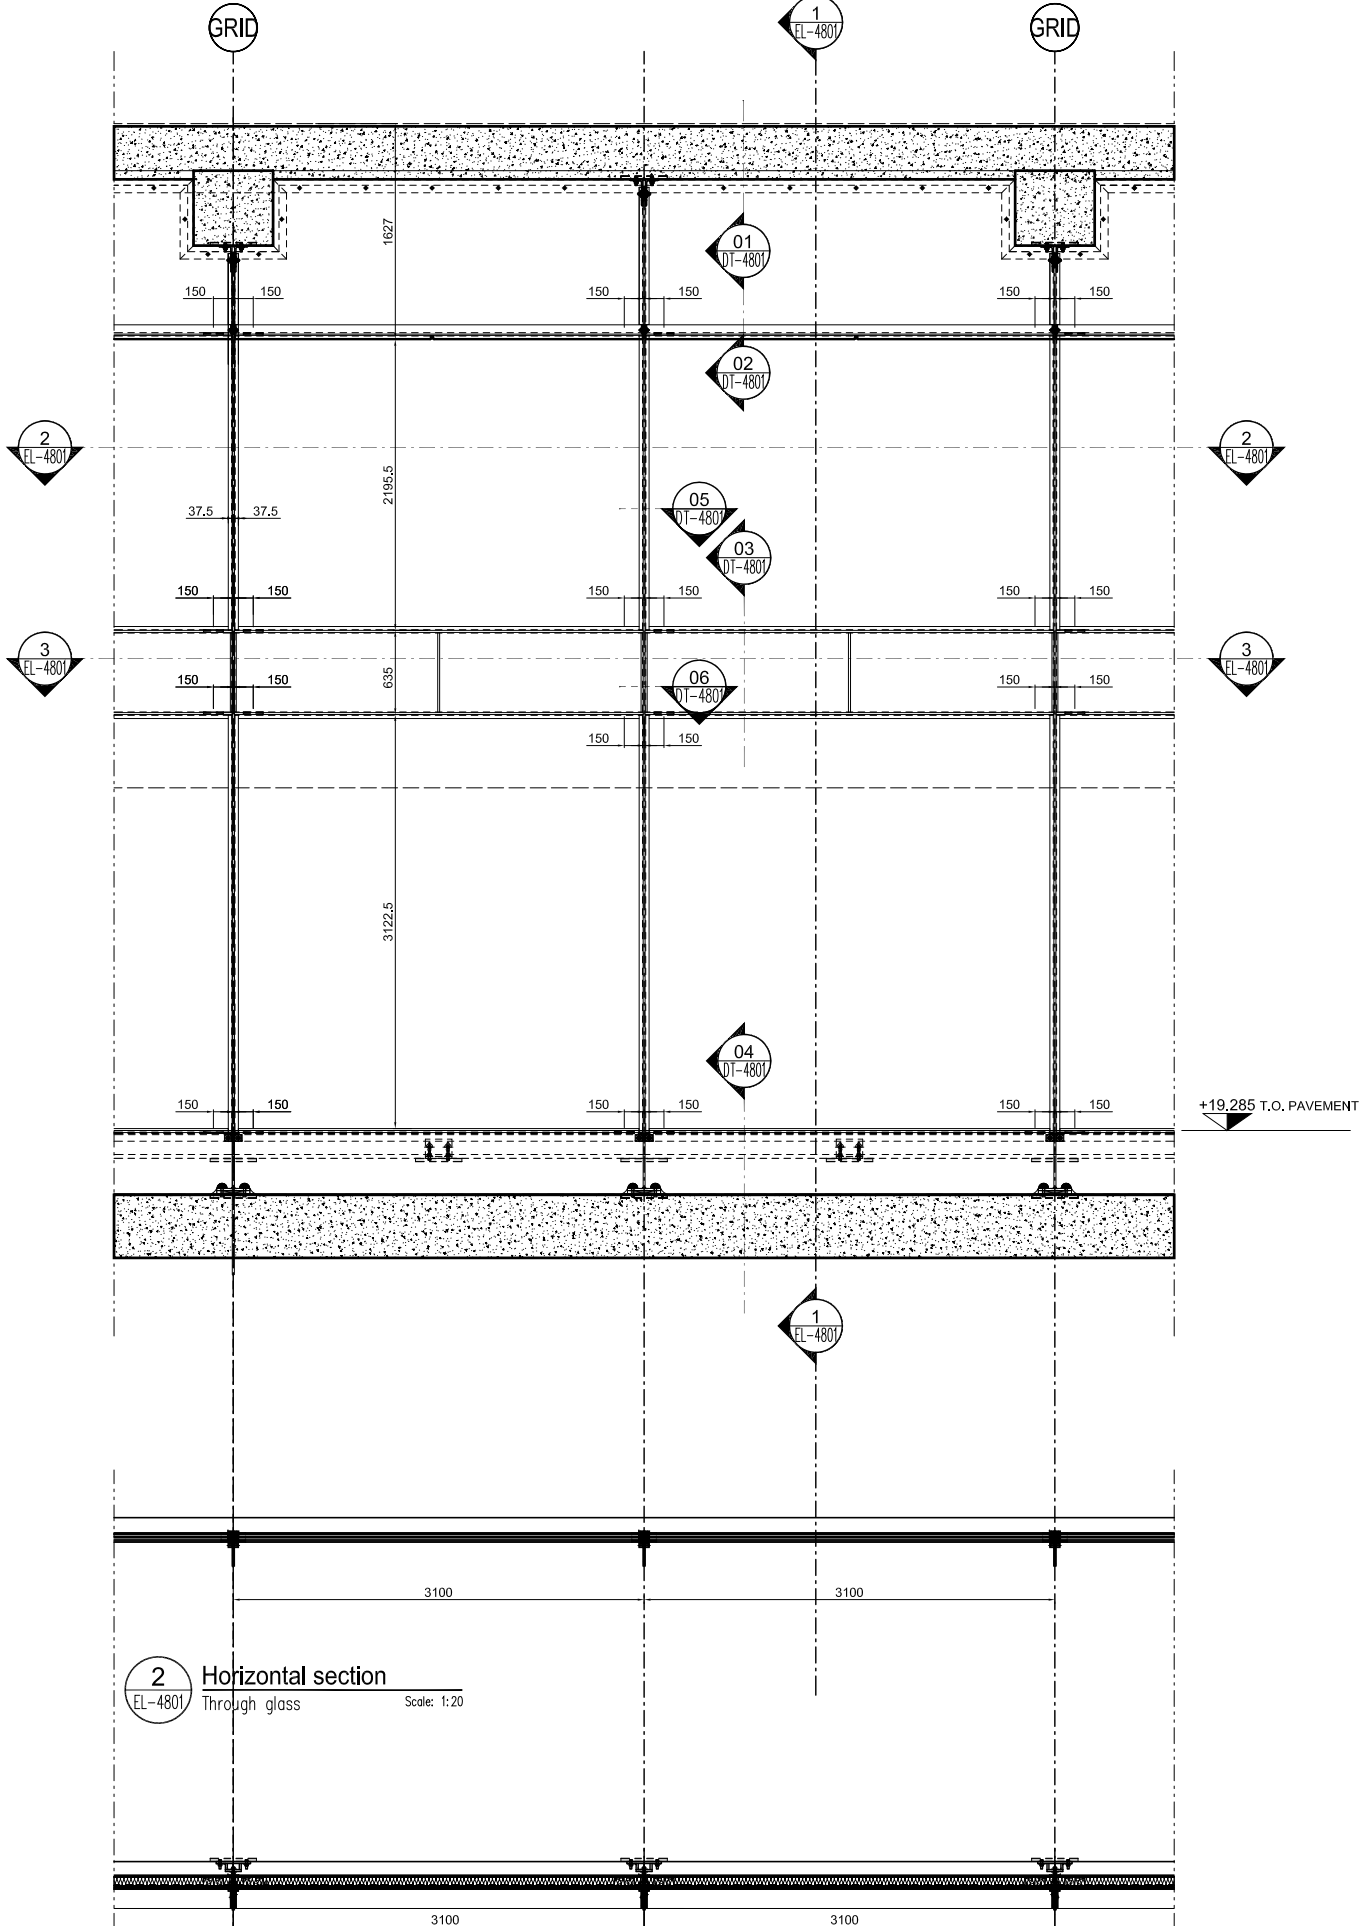

2 Horizontal section  
EL-4801 Through glass Scale: 1:20

3 Horizontal section  
EL-4801 Through concrete slab Scale: 1:20