


Project



Prepared For  
UKCMRI Construction Ltd.

Project No: 08.33082.00


Key Plan

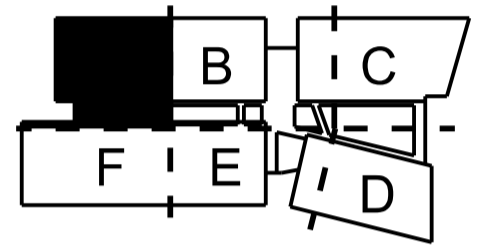

PRECAST TERRACOTTA PANEL JOINT

Do not scale dimensions from drawings  
Site verify all dimensions prior to construction  
Report all discrepancies to Architect immediately  
This drawing is to be read in conjunction with all relevant documents and drawings

Rev.	Description	Date	By
00	Issued for Stage D	28.01.2011	TH
01	Updated for Stage 1 Tender	01.04.2011	TH
02	Updated as noted and terracotta joints refined	03.06.2011	TH
03	Issued for Employer's Instruction	01.08.2011	TH
04	Updated as noted and terracotta joints refined	03.10.2011	TH
05	Type 2C panel layout revised	02.11.2011	TH
06	Issued for Tender	31.01.2012	TH
07	Contract Issue	30.03.2012	TH

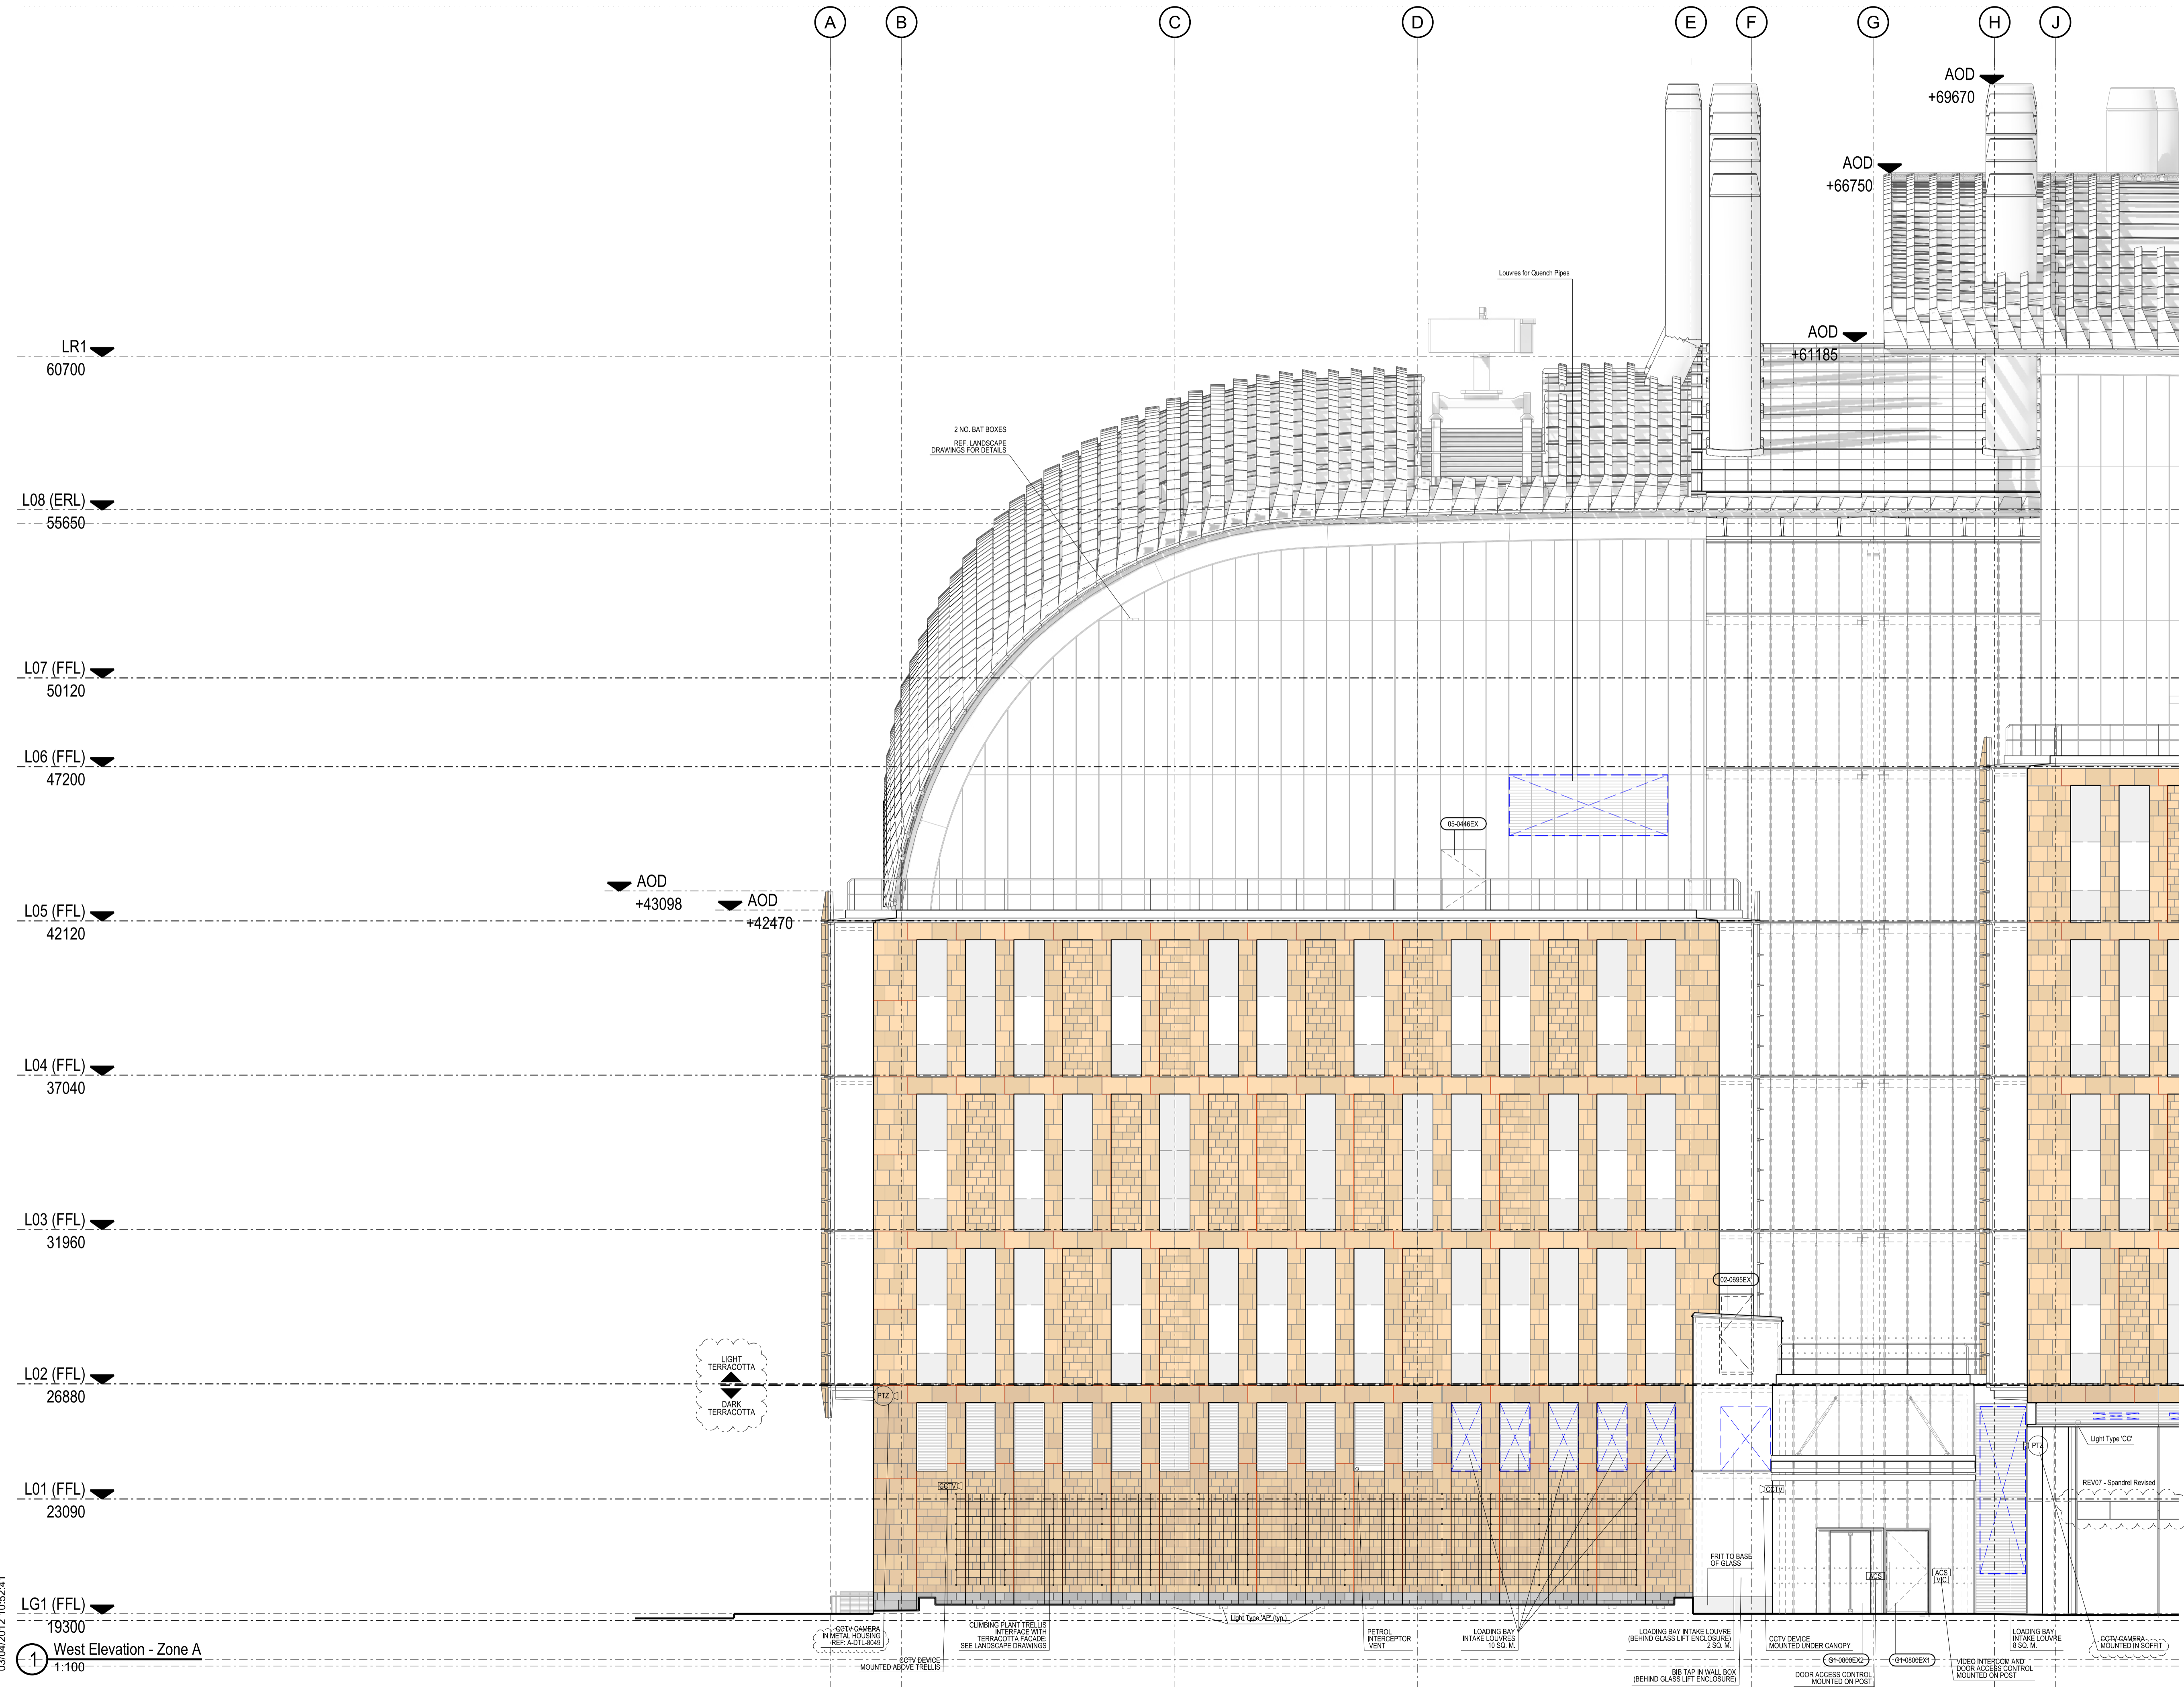

Drawn by: TH Reviewed by: WMcK  
Drawn Date: 28.01.2011 Scale @ A1: 1:100

Project No: 08.33082.00

Sheet Title:  
**WEST ELEVATION  
ZONE A**

Sheet Number: A-ELE-5018 Revision: 07

03/04/2012 10:52:41

West Elevation - Zone A  
1:100