


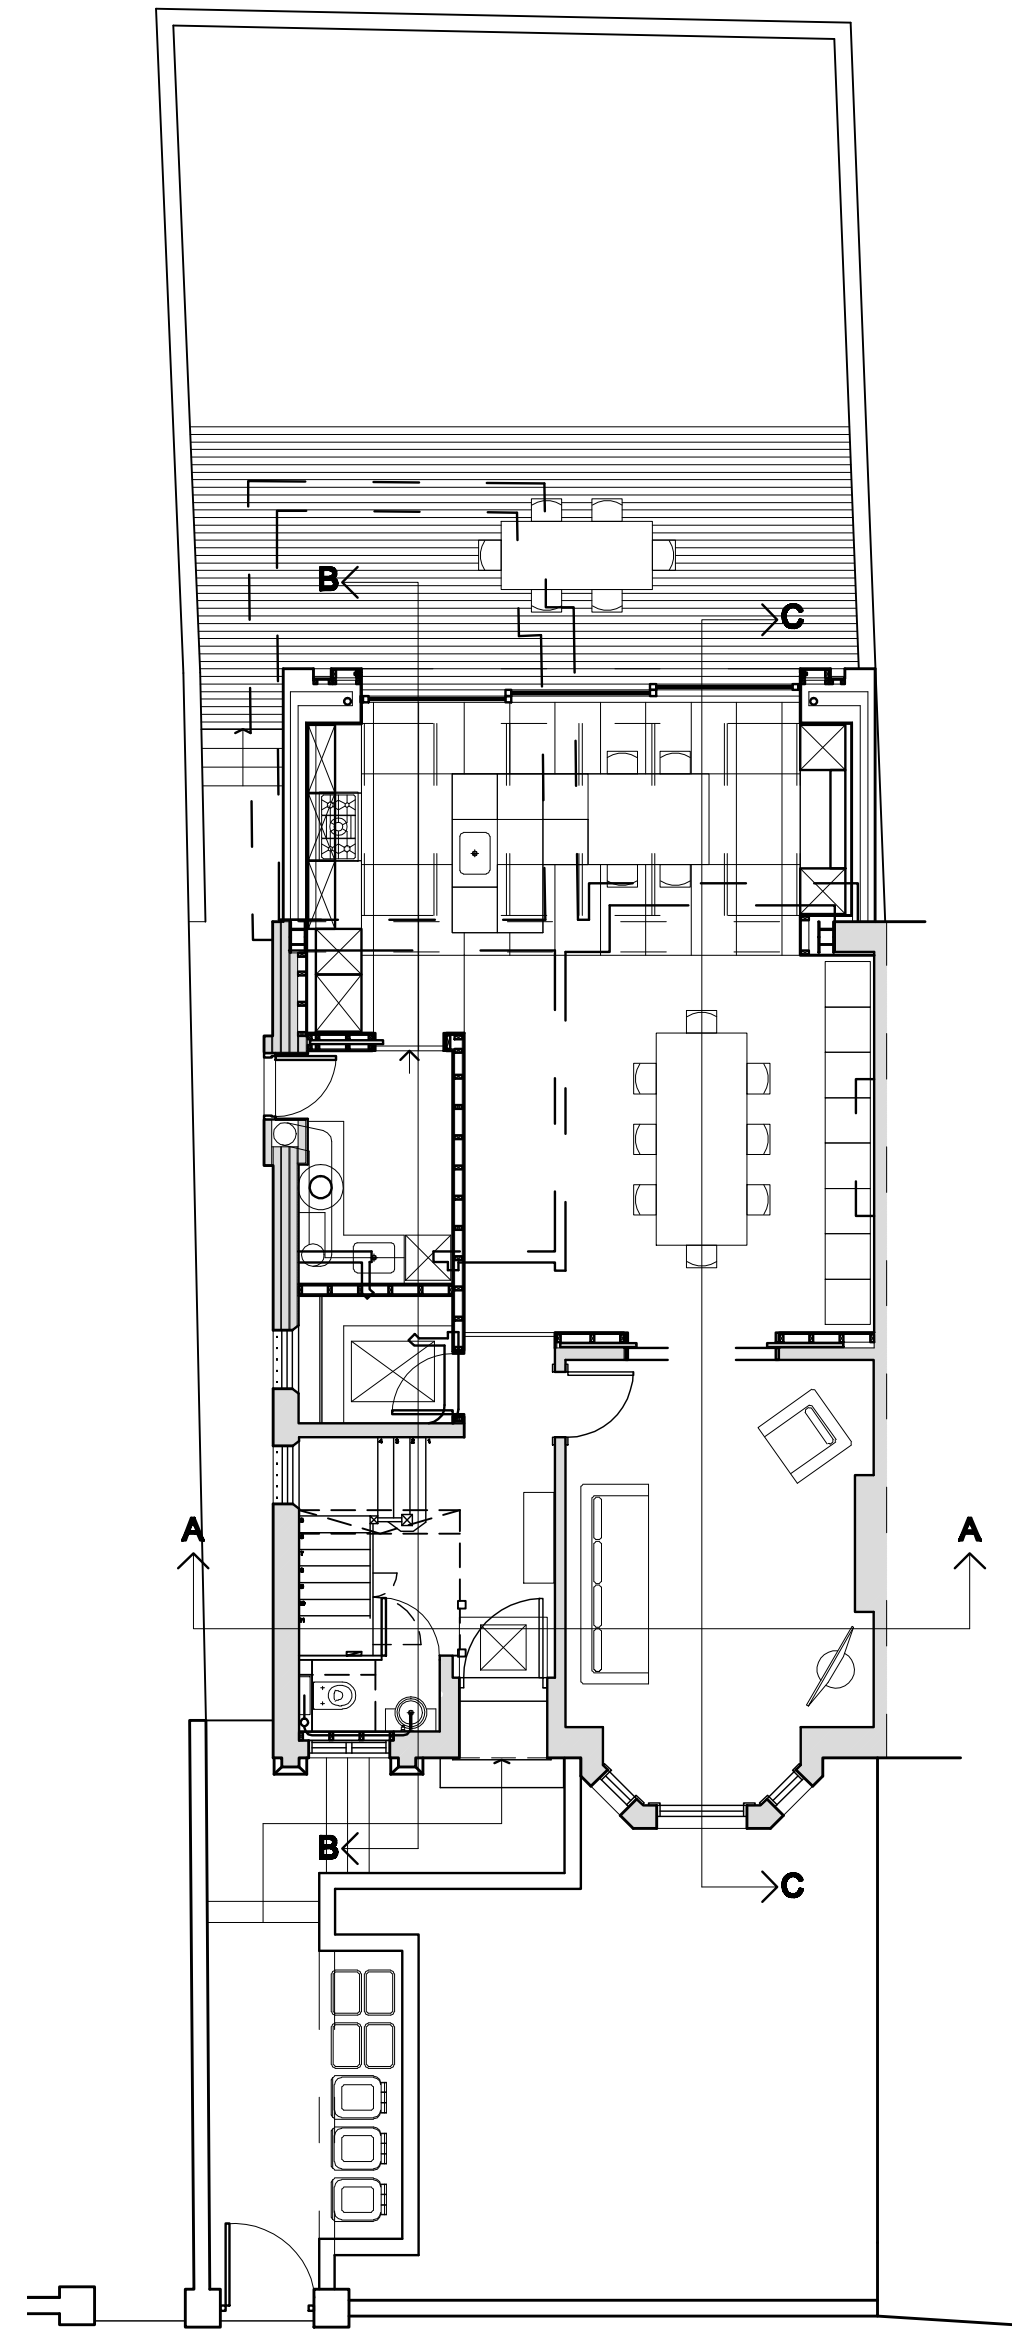

PROPOSED SITE PLAN
SCALE 1:100


DOUBLE GLAZED SLIDING
DOORS WITH DARK GREY
ALUMINIUM FRAMES

OVERHEAD SECURITY
SHUTTERS TO BE
HOUSED WITHIN BULK
HEAD OF SLIDING DOORS


EXTENSION CLADDING TO
BE DARK GREY (LEAD
COLOUR) KALZIP SYSTEM
(OR OTHER APPROVED)

BRICKWORK FLANK WALLS
TO MATCH EXISTING
BRICKWORK ELSEWHERE


STRUCTURAL GLAZING
TO ROOF

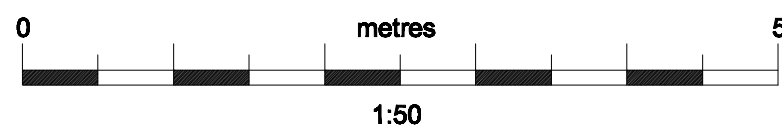

THIS DRAWING IS THE PROPERTY OF DEVILFISH DESIGN LIMITED. DO NOT SCALE FROM THIS DRAWING-USE FIGURED DIMENSIONS ONLY. ALL DIMENSIONS ARE IN MM. IF IN DOUBT... ASK

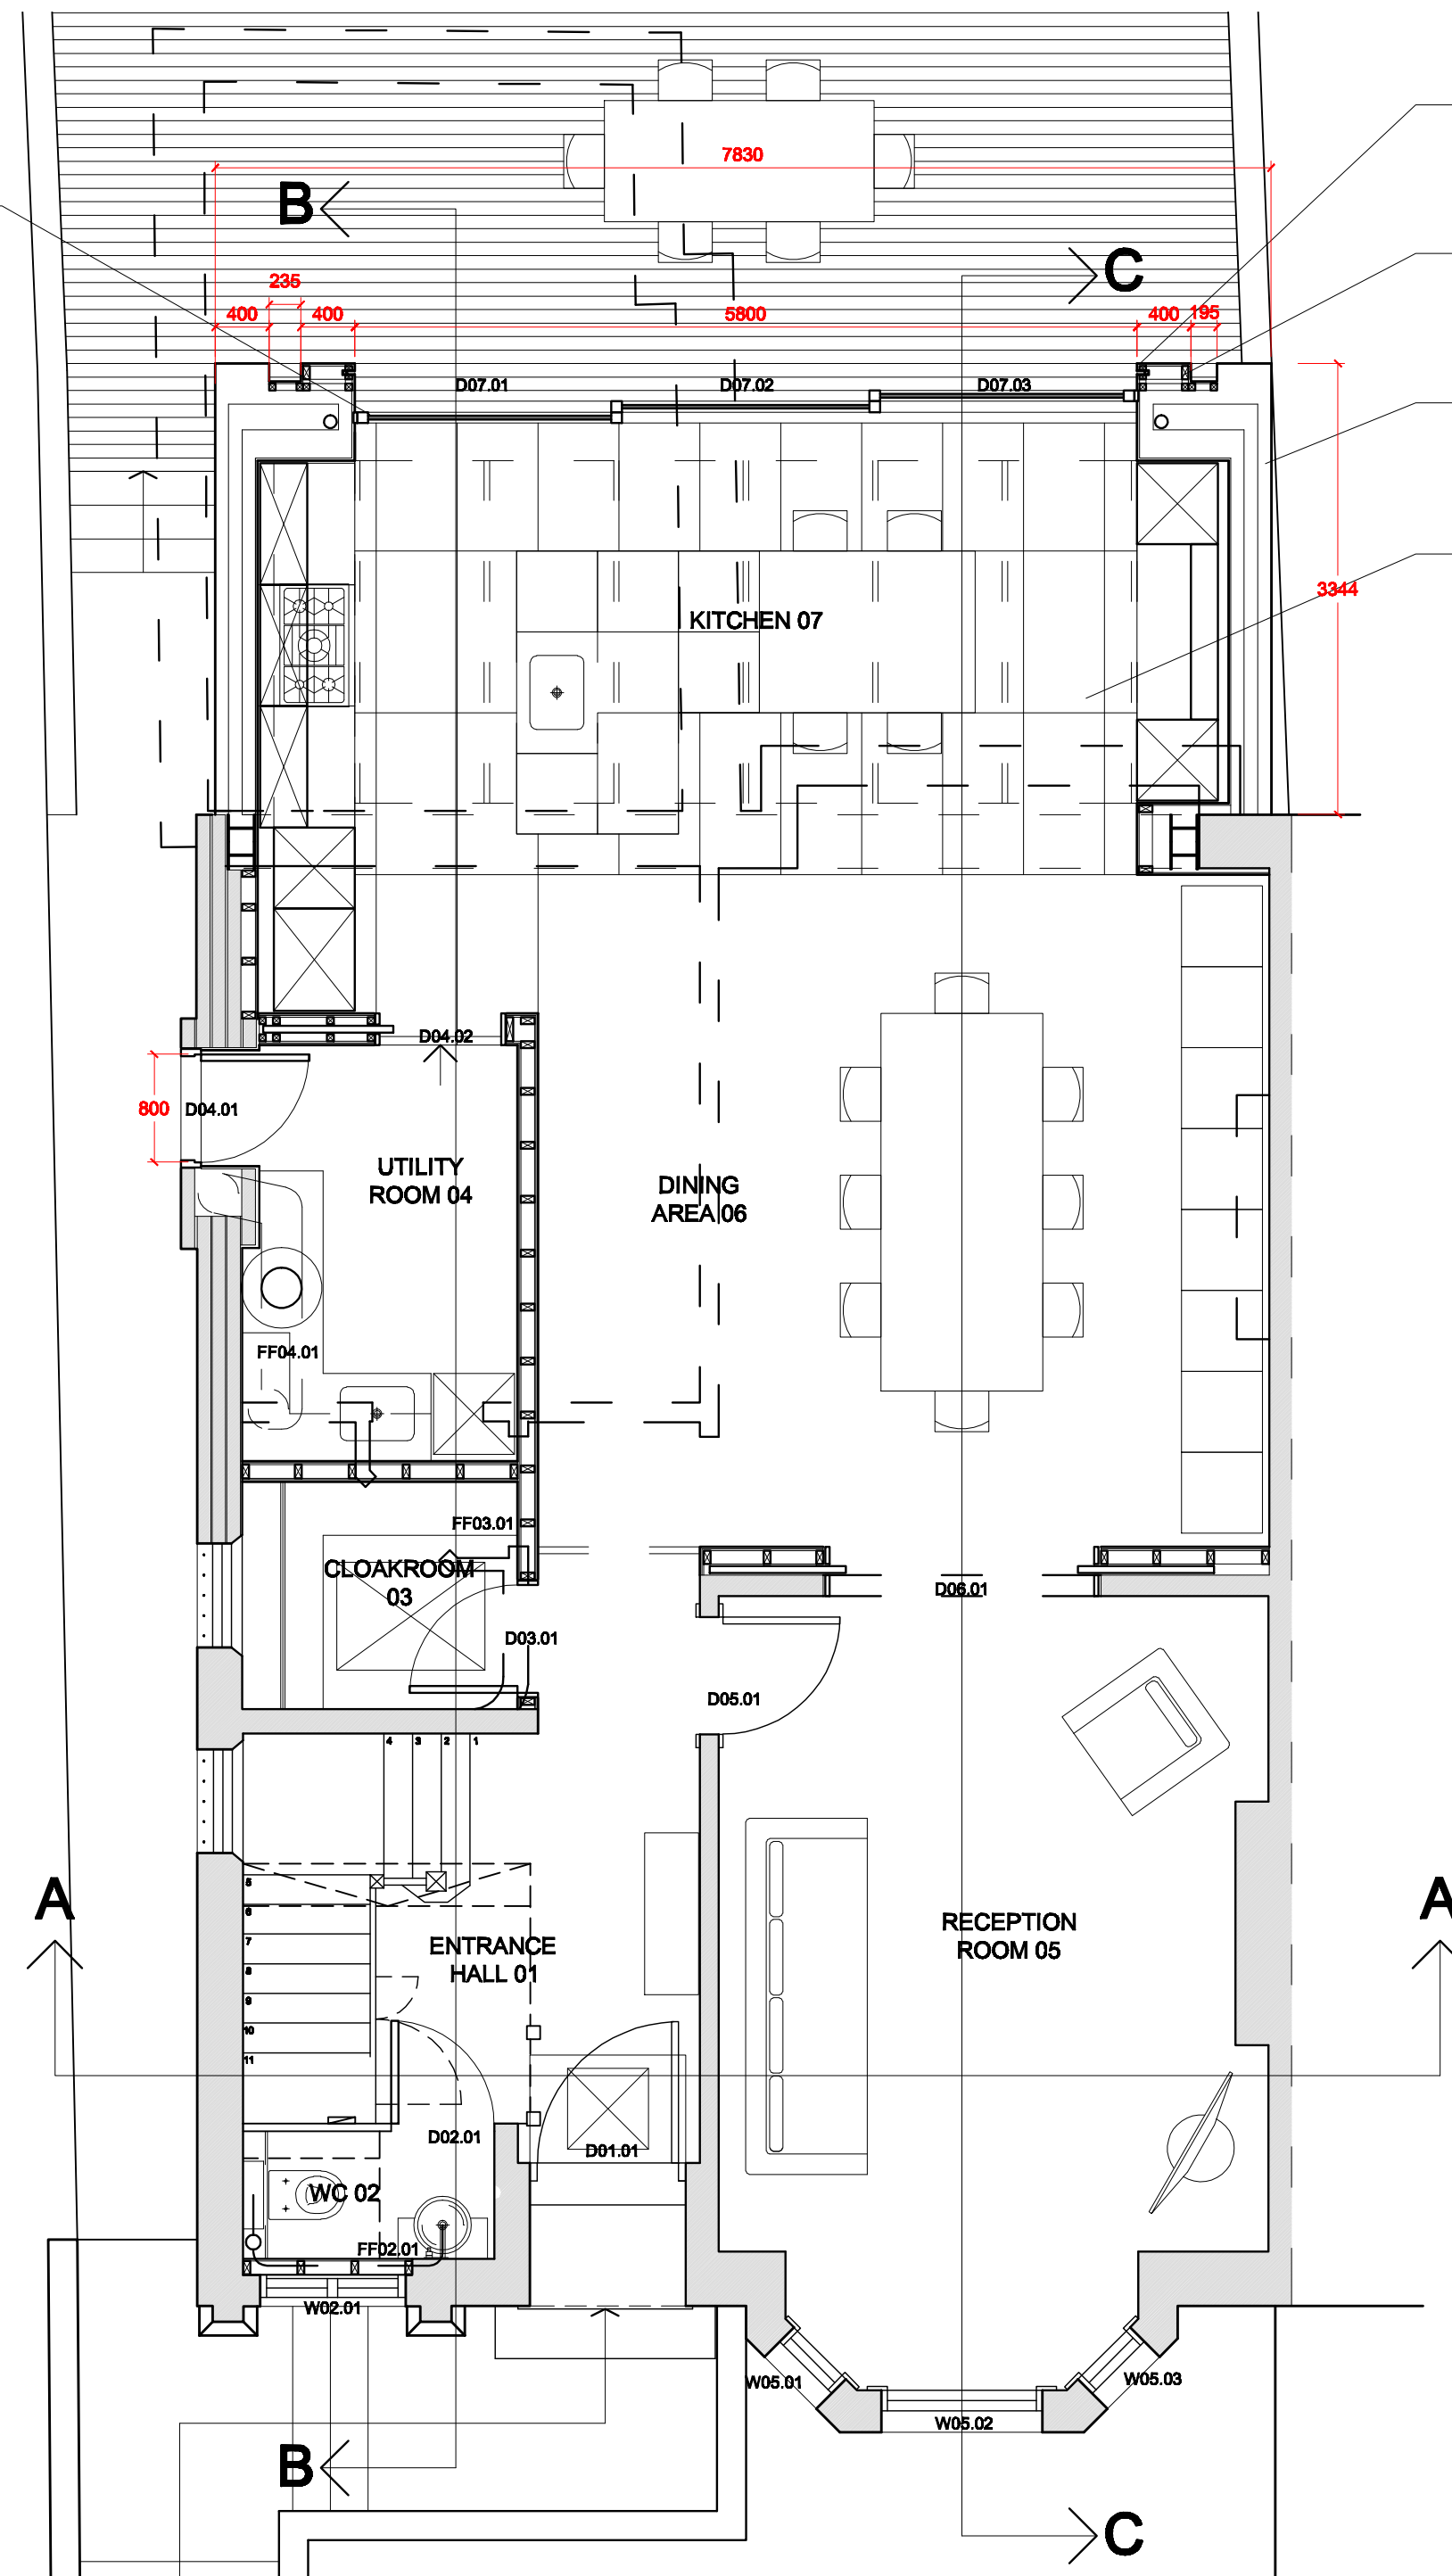

PROPOSED 00 GA PLAN
SCALE 1:50

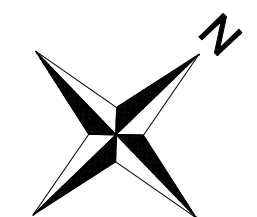

16 ORNAN ROAD NW3 4PX

DRAWING: PROP 00 GA PLAN
& SITE PLAN-PLANNING
DATE: 06.09.12
DRAWING NO: D030.38
SCALE: 1:50/1:100 @ A2

STATUS:
REV:

devilfish design limited

Canada House 272 Pkld Rd Road Middleton: N44 6NA
office tel no: 020 8430 2278
mobile no: 07771 701487

project designer: Peter Phillips
peter@devilfishdesign.co.uk

www.devilfishdesign.co.uk