




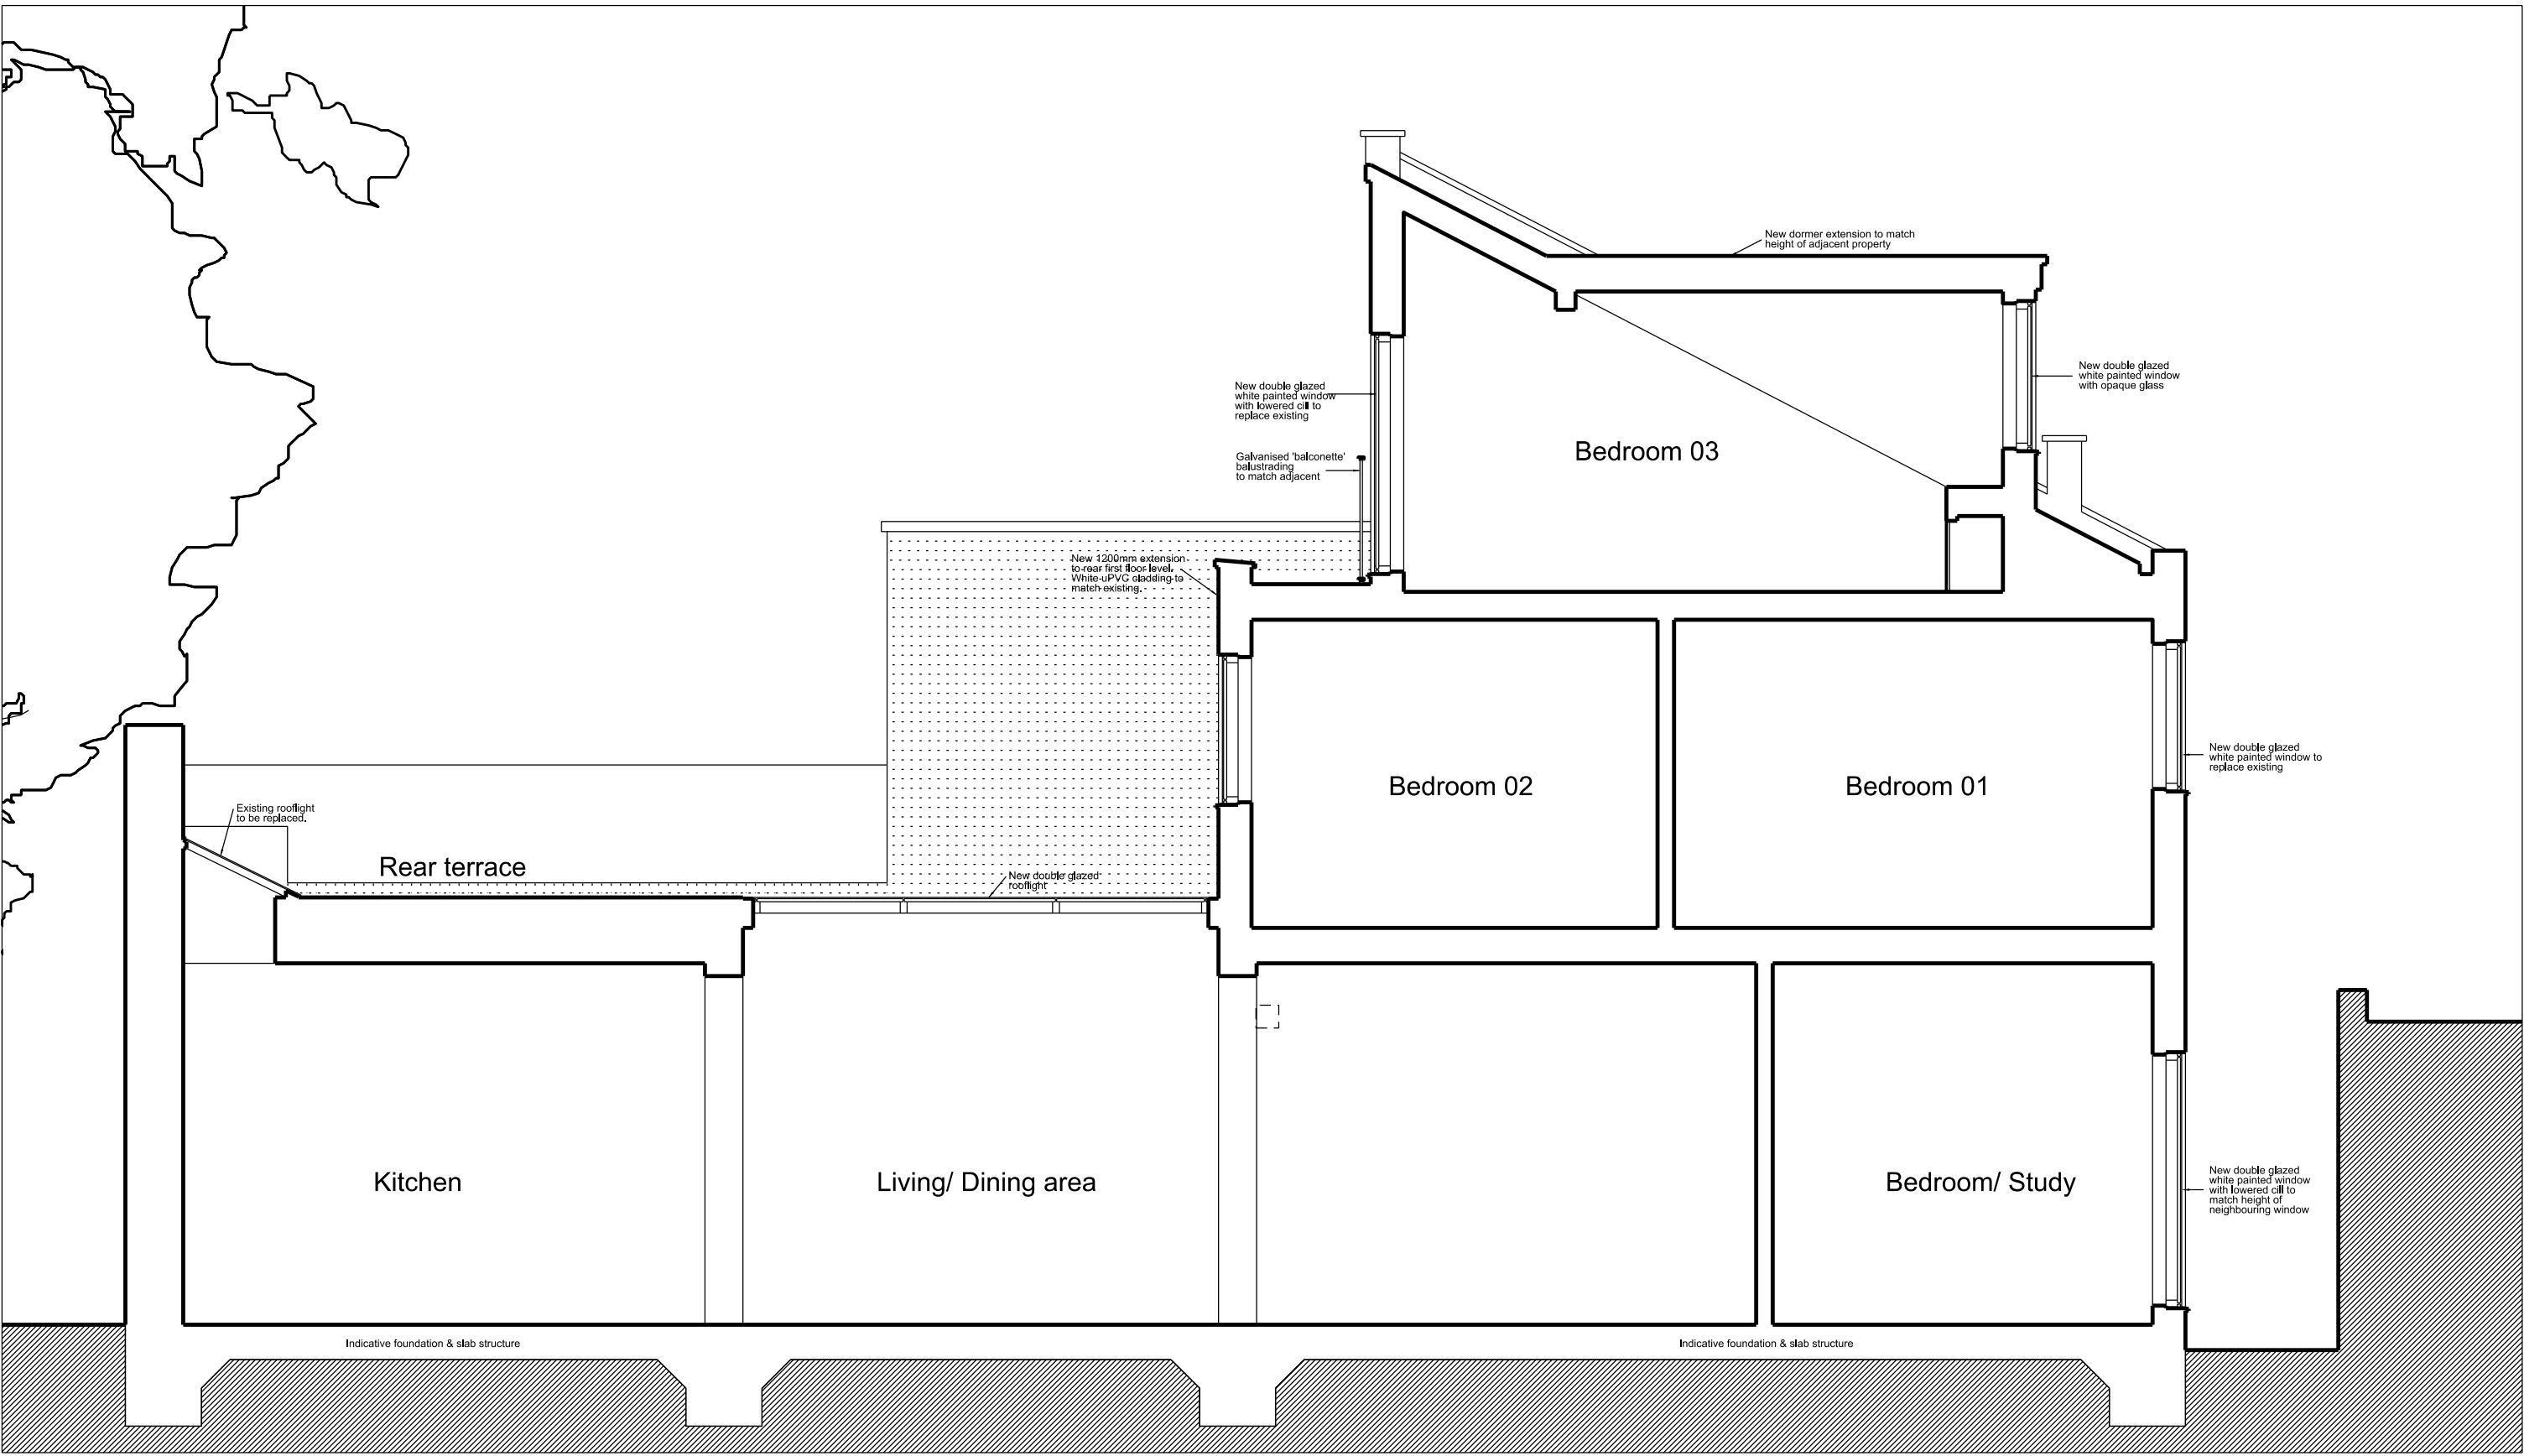

Proposed section A-A (1:50)

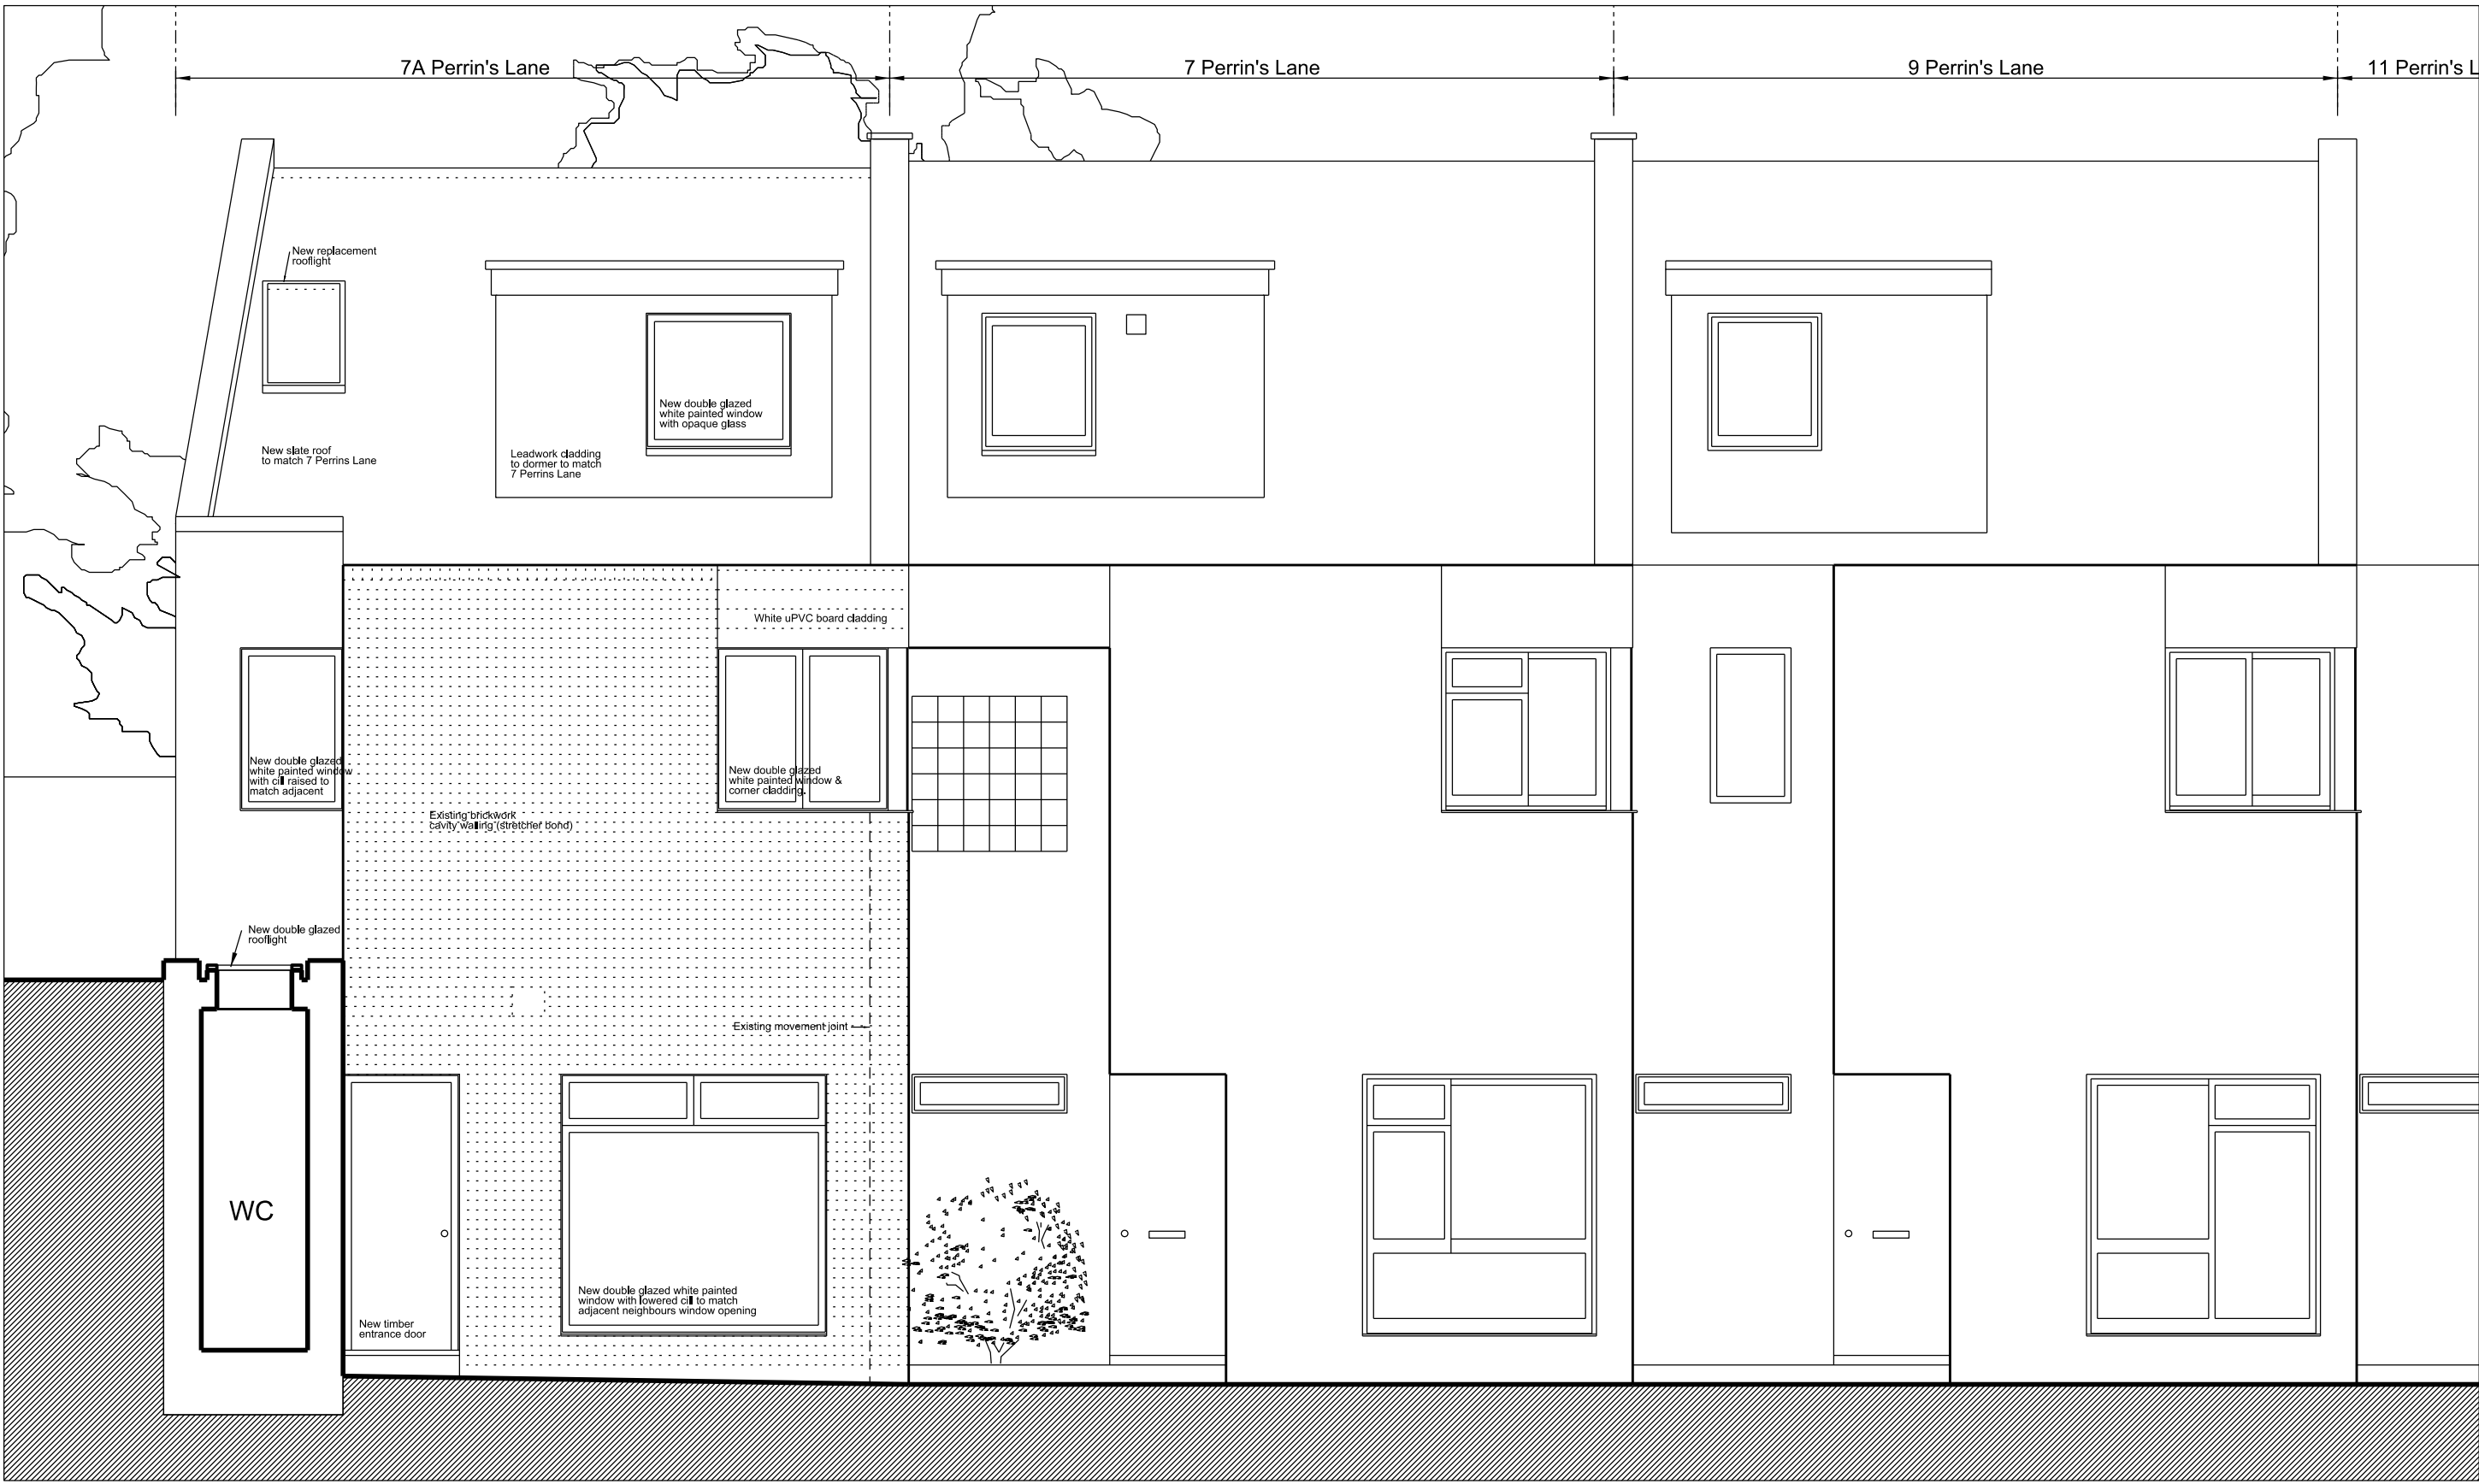

Proposed front elevation (1:50)

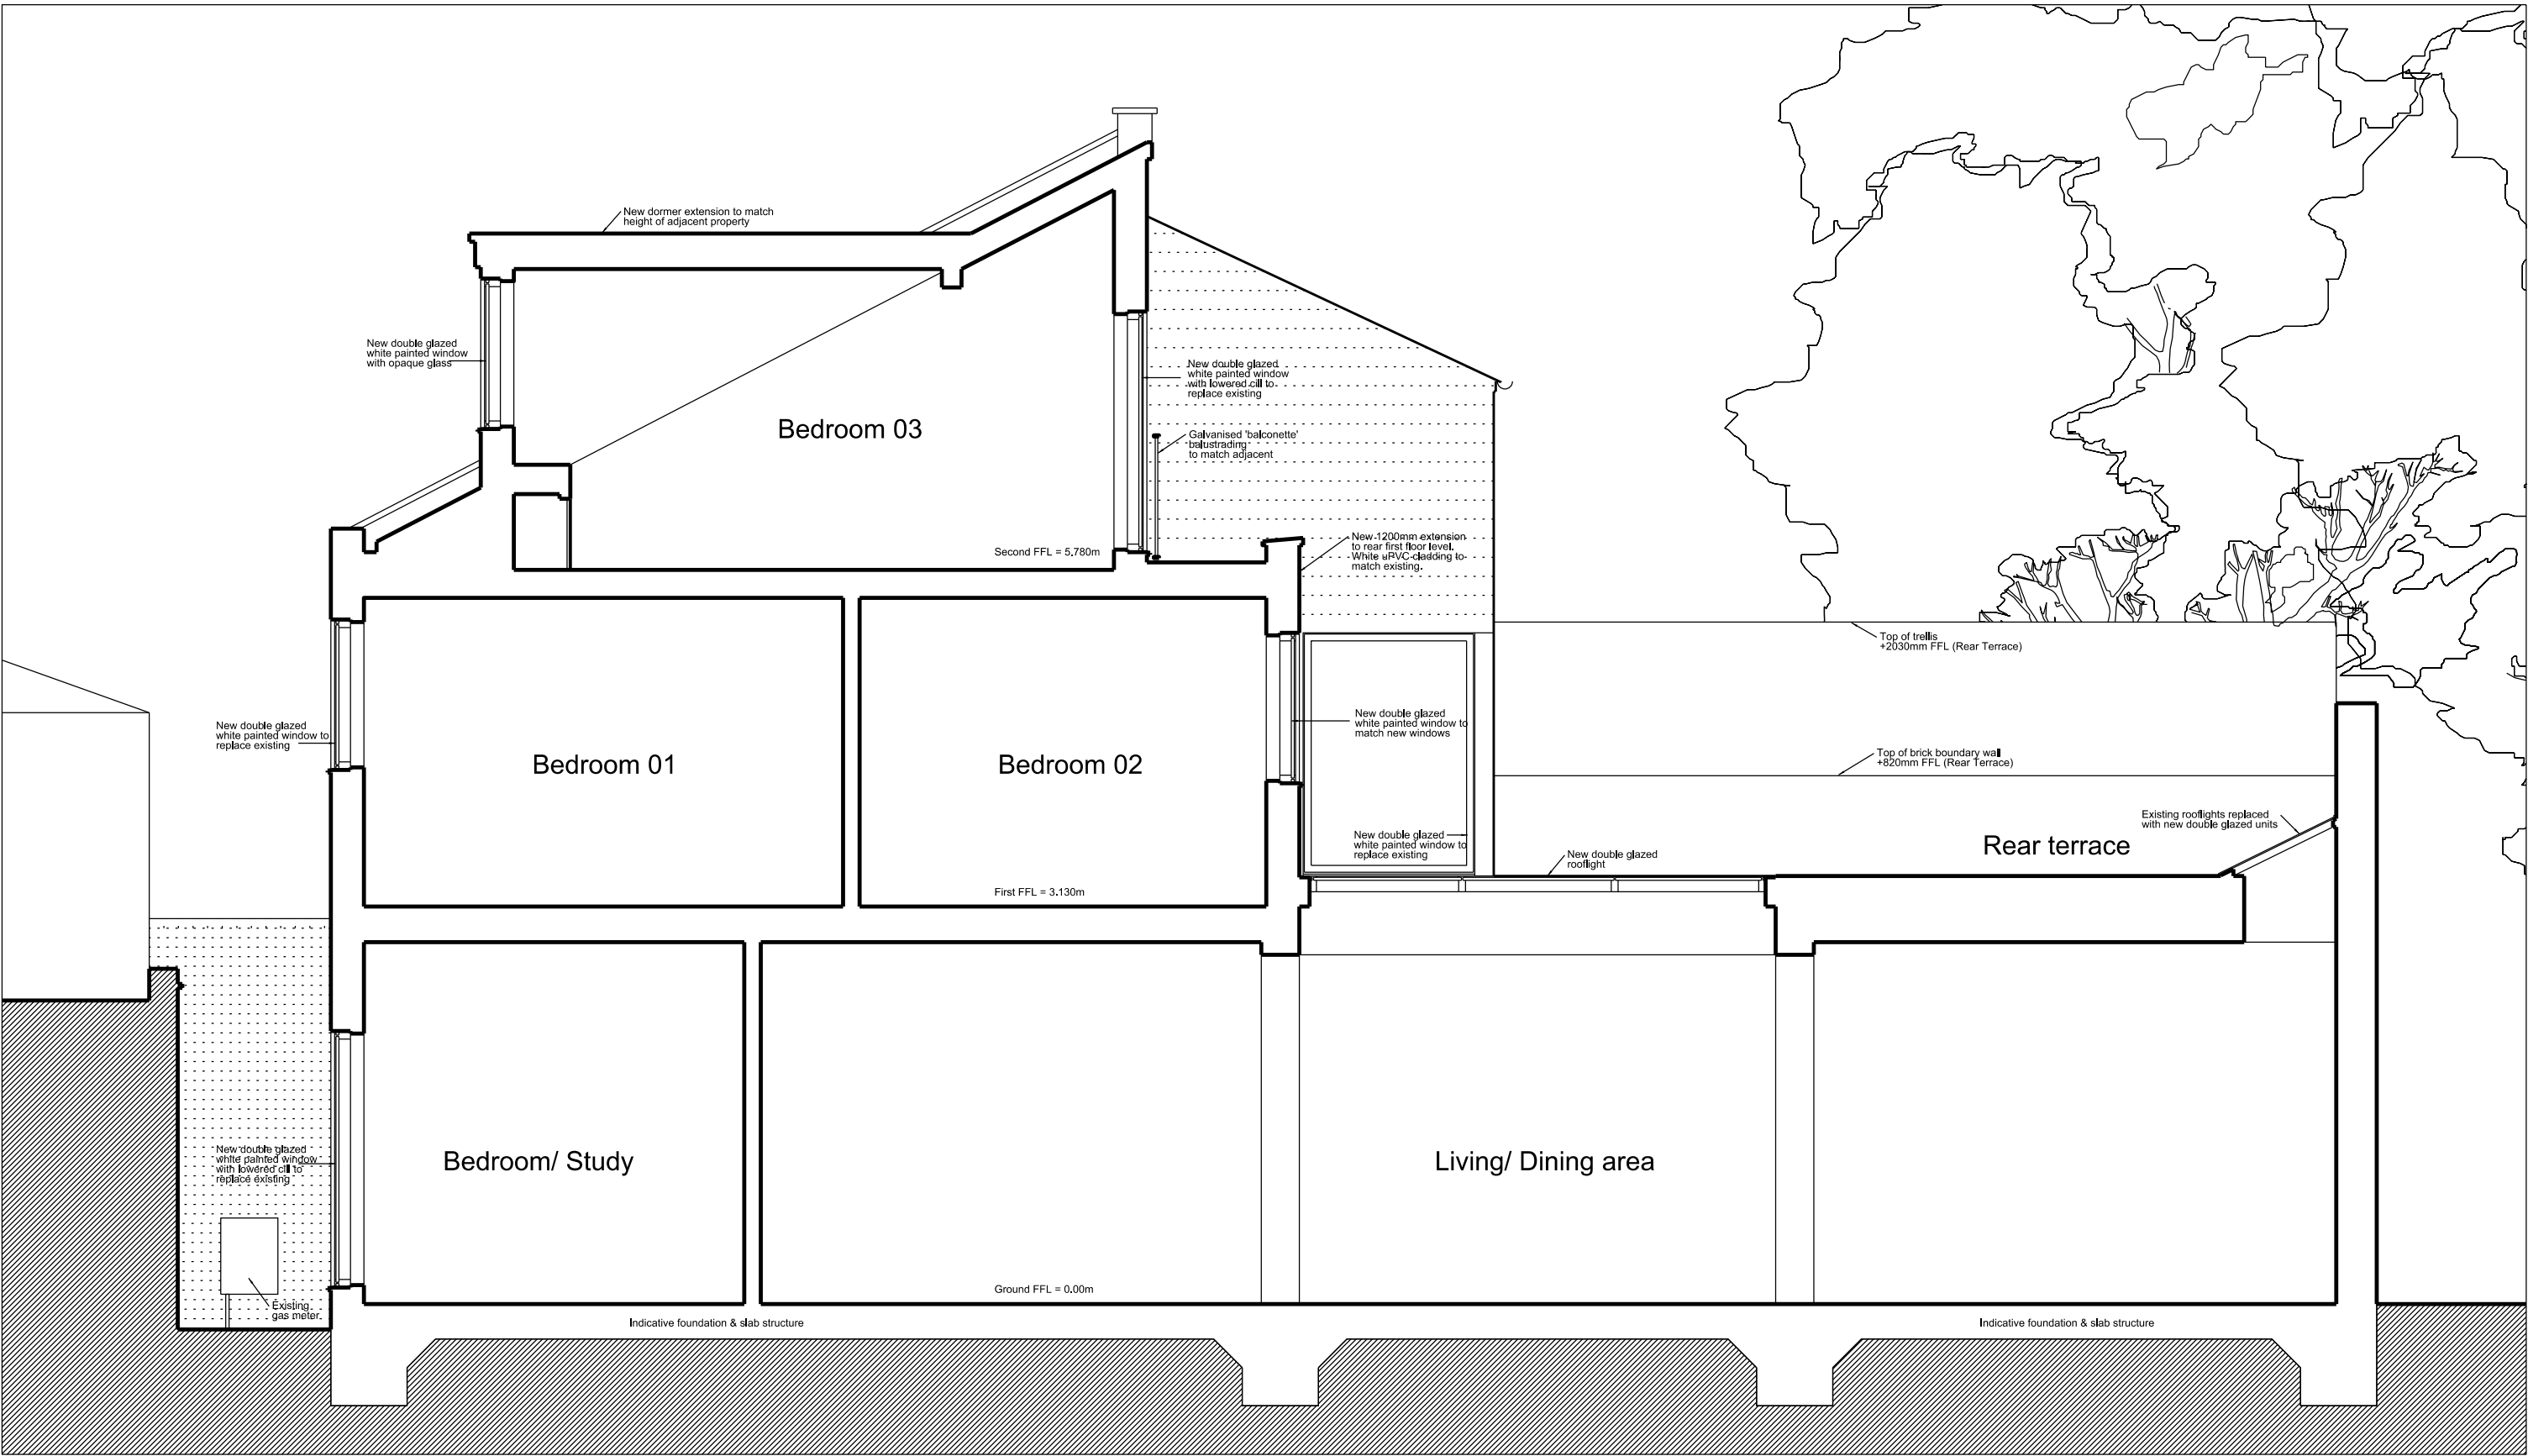

Proposed section B-B (1:50)



Proposed rear elevation (1:50)

PLANNING				
Revision:	Date:	Comment:	Project: 7A Perrin's Lane	
A	11.07.12	Issue for Planning	Address: Hampstead, London NW3 1QY	
B	06.09.12	Revised Issue for Planning	Title: Proposed front & rear elevations, Sections A-A, B-B	
GENERAL NOTES:			Scale: 1:50 @ A1	Date: July 2012
1. No dimensions are to be scaled from this drawing.			Job no.: 128	Dwg No.: GA-P06
2. All errors, omissions or inconsistencies are to be reported to the Architect immediately.			Revision: B	
			 110 Westbourne Studios 242 Arkham Road, London W10 5LJ t +44 (0)20 8968 2233 f +44 (0)20 8968 2277 www.jl-architects.com	