
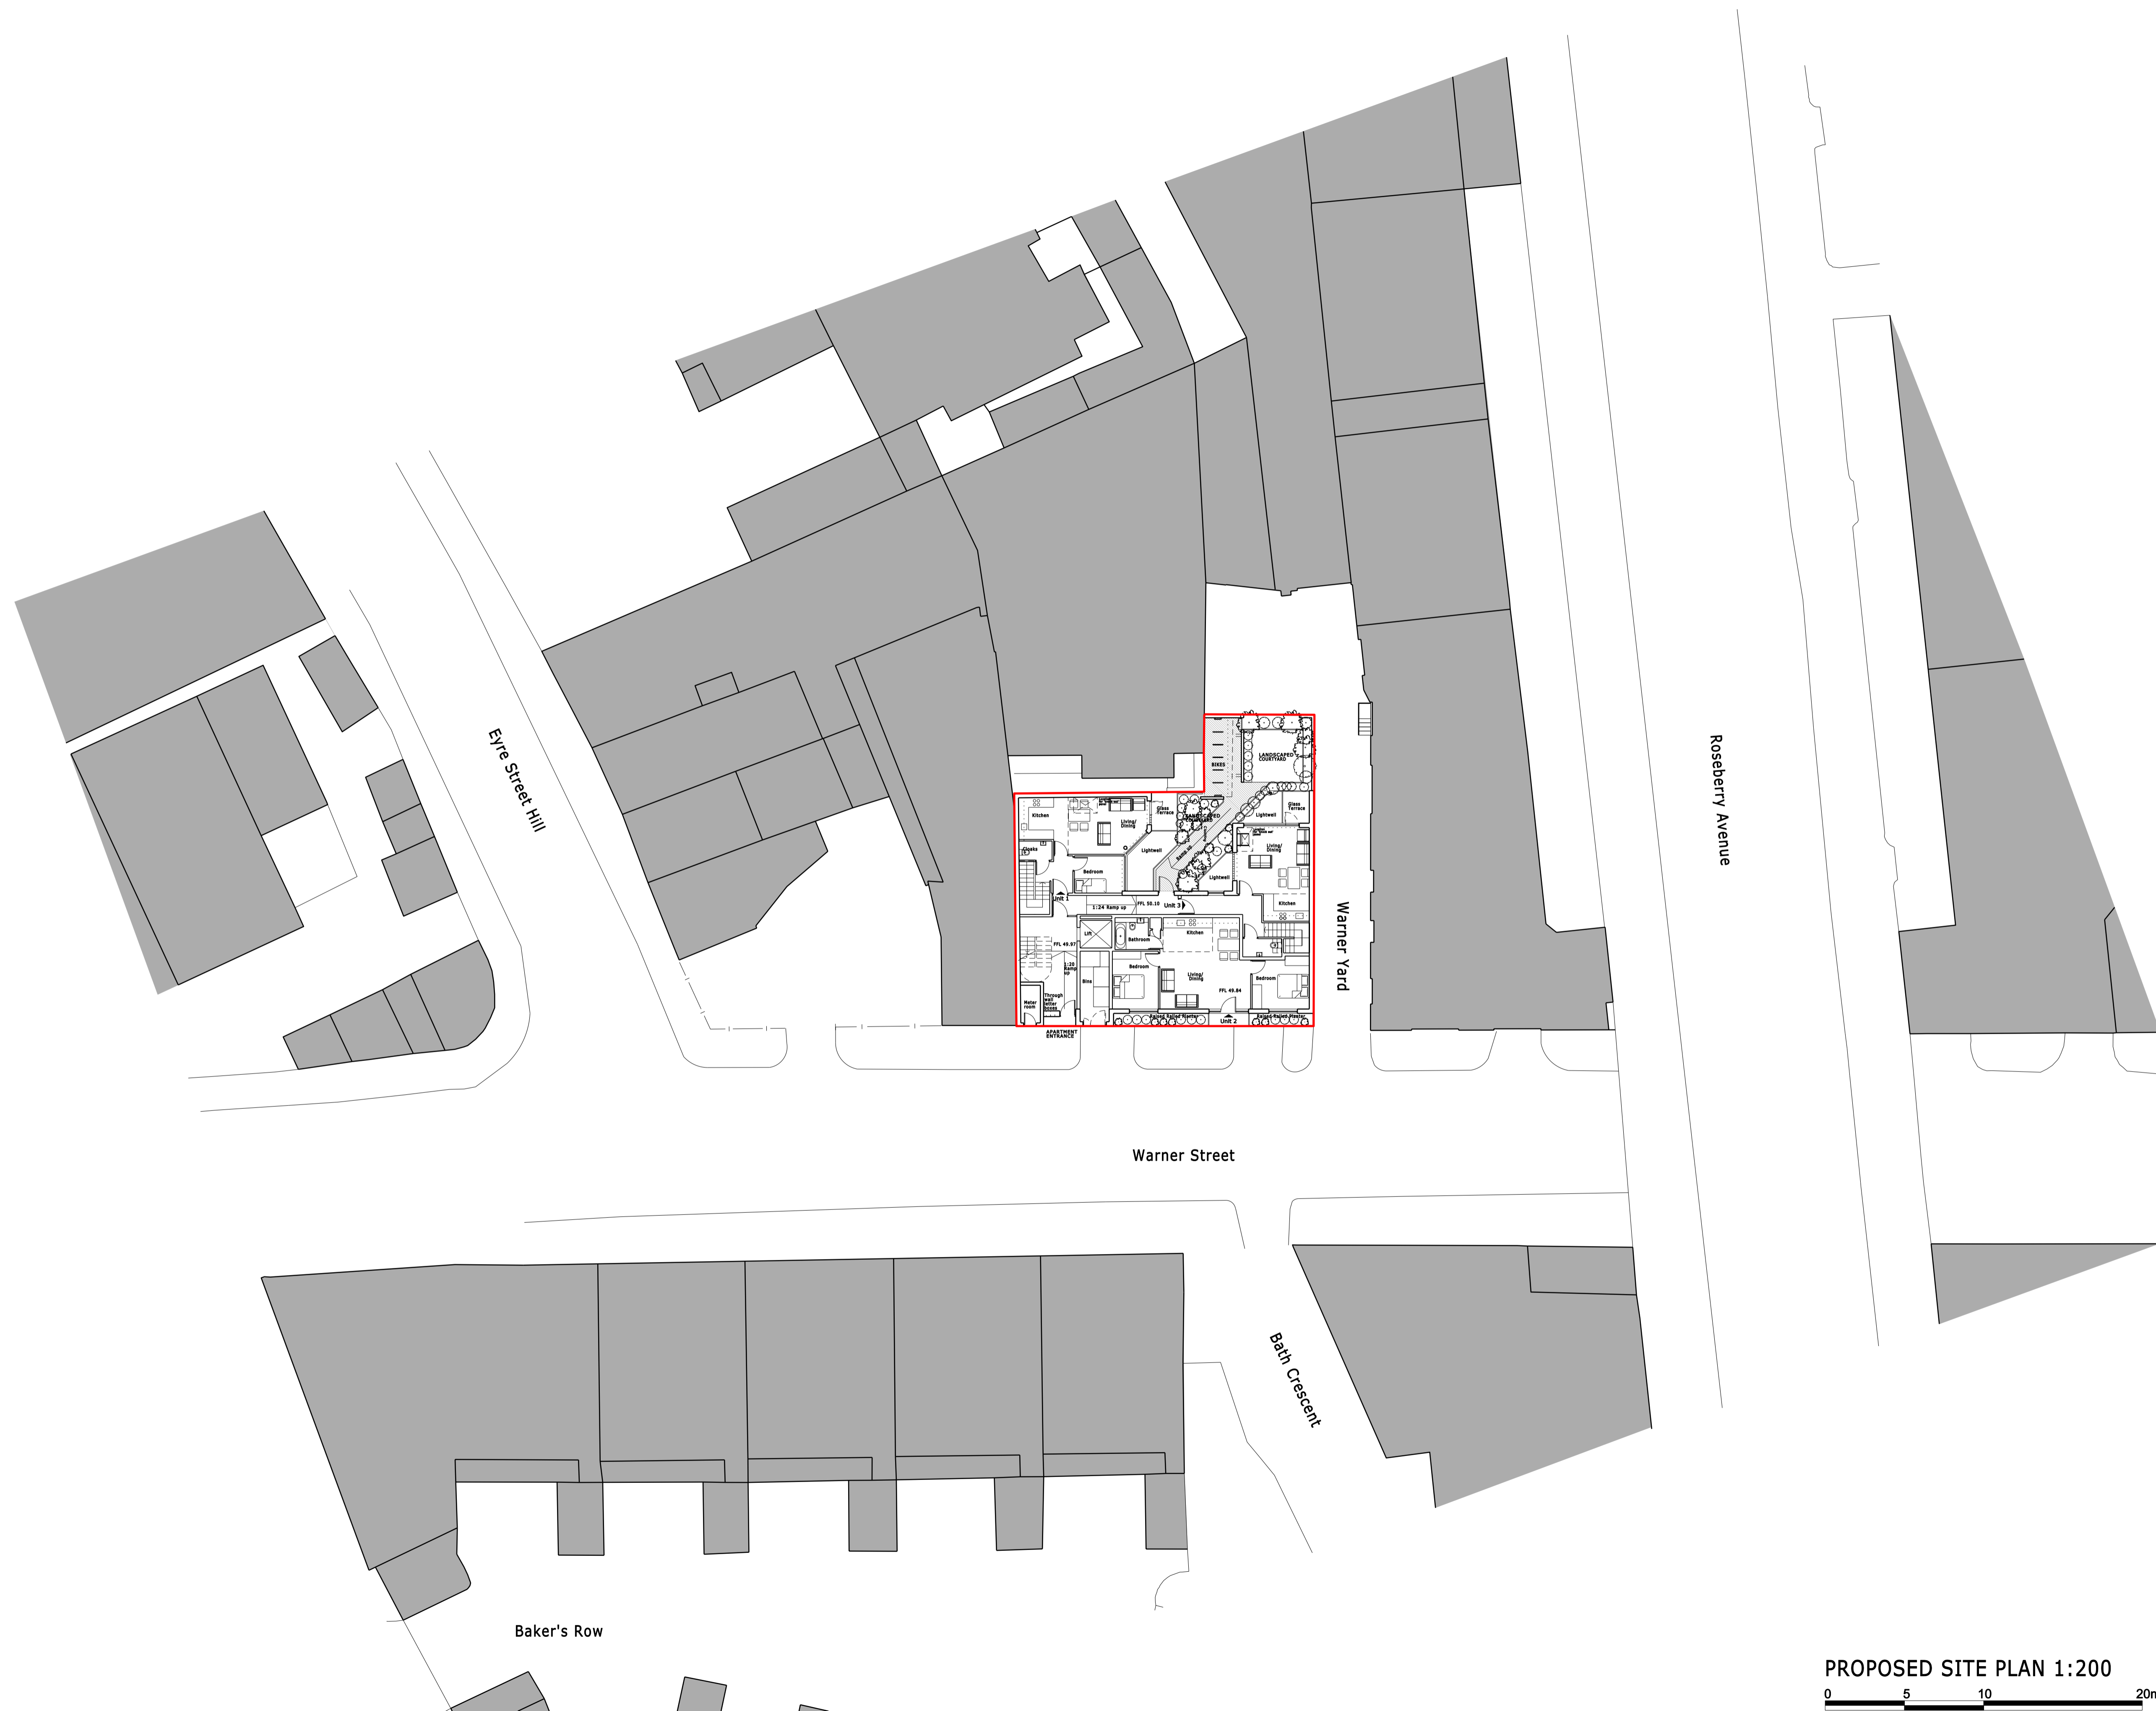


THIS DRAWING AND CAD DATA THEREIN IS PROTECTED BY COPYRIGHT AND MUST NOT BE COPIED OR REPRODUCED WITHOUT THE WRITTEN CONSENT OF DLG ARCHITECTS ©
 NO DIMENSIONS ARE TO BE SCALED FROM THIS DRAWING. USE FIGURED DIMENSIONS ONLY. ALL DIMENSIONS AND SIZES ARE TO BE CHECKED ON SITE AND ANY DISCREPANCIES REPORTED TO THE ARCHITECT PRIOR TO INITIATION OF ANY WORKS.

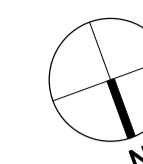

.....	Unit2 changed to 2 bed	YW	25/07/11
A			
REV	DESCRIPTION	INITIALS	DATE
JOB NAME	24-28 Warner Street London EC1R 5EX		
Drawing Title			
Site Plan Proposed			
Status Planning Application			
Date	Sheet By	Scale @ Size	
Feb 2011	AR	1:200@A1	
Job Number	Code	Drawing Number	Rev
3621	(P)	- 010	A

DLG Architects LLP
 11-29 Fashion Street
 London E1 6PZ
 t +44(0)20 7426 3630
 f +44(0)20 7426 3631
 london@dlgarchitects.com
 dlgarchitects.com

PROPOSED SITE PLAN 1:200
 0 5 10 20m

