
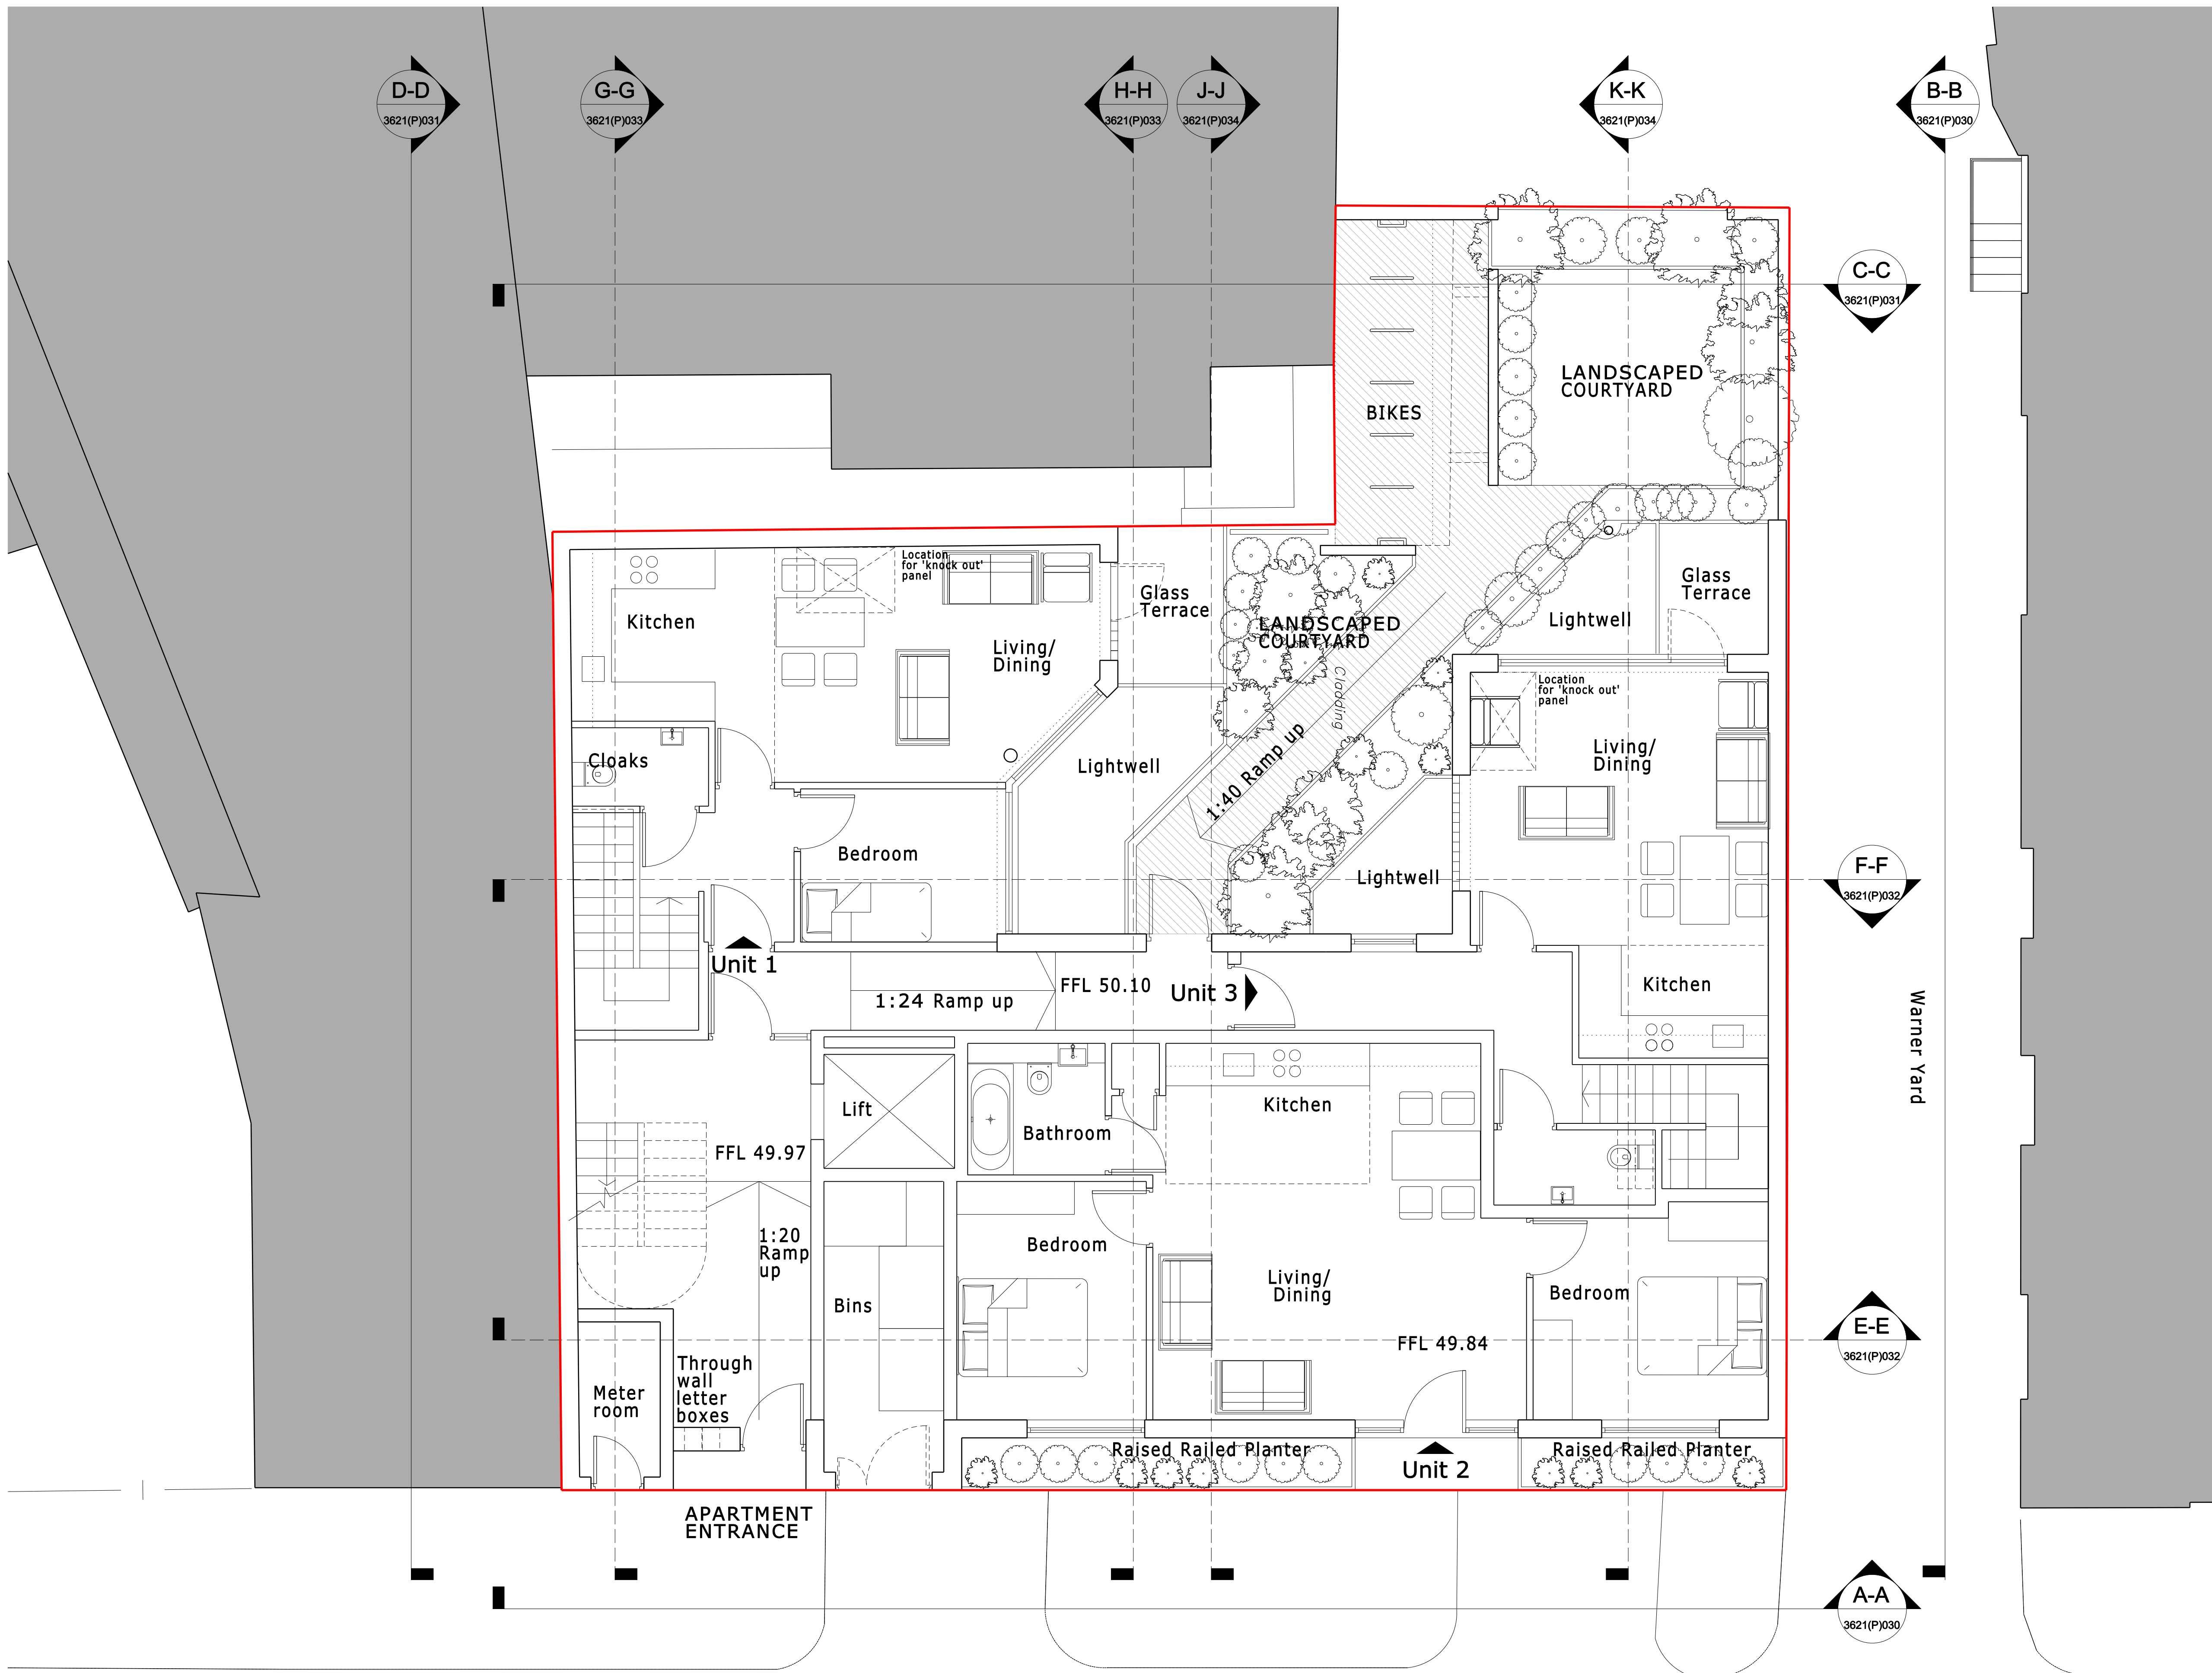


THIS DRAWING AND CAD DATA THEREIN IS PROTECTED BY
COPYRIGHT
AND MUST NOT BE COPIED OR REPRODUCED
WITHOUT THE WRITTEN CONSENT OF
DLG ARCHITECTS

NO DIMENSIONS ARE TO BE SCALED FROM THIS DRAWING.
USE FIGURED DIMENSIONS ONLY.
ALL DIMENSIONS AND SIZES ARE TO BE CHECKED ON SITE
AND ANY DISCREPANCIES REPORTED TO THE ARCHITECT
PRIOR TO INITIATION OF ANY WORKS.

0 1 2 3m

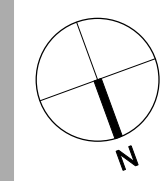

C External ramp gradient added JB 26/07/11
B Unit 2 changed to 2 bed self-contained & YW 25/07/11
A SBD update to main entrance JB 22/06/11
Incorporating Planning advice

REV DESCRIPTION INITIALS/ DATE

Job Name

24-28 Warner Street
London
EC1R 5EX

Drawing Title

Ground Floor Plan
Proposed

Status
Planning Application

Date Feb 2011 AR Sheet By Scale @ Size 1:50@A1

Job Number Code Drawing Number Rev 3621 (P) 012 C

DLG Architects LLP
11-29 Fashion Street
London E1 6PZ

t +44(0)20 7426 3630
f +44(0)20 7426 3631
london@dlgarchitects.com

dlgarchitects.com

