
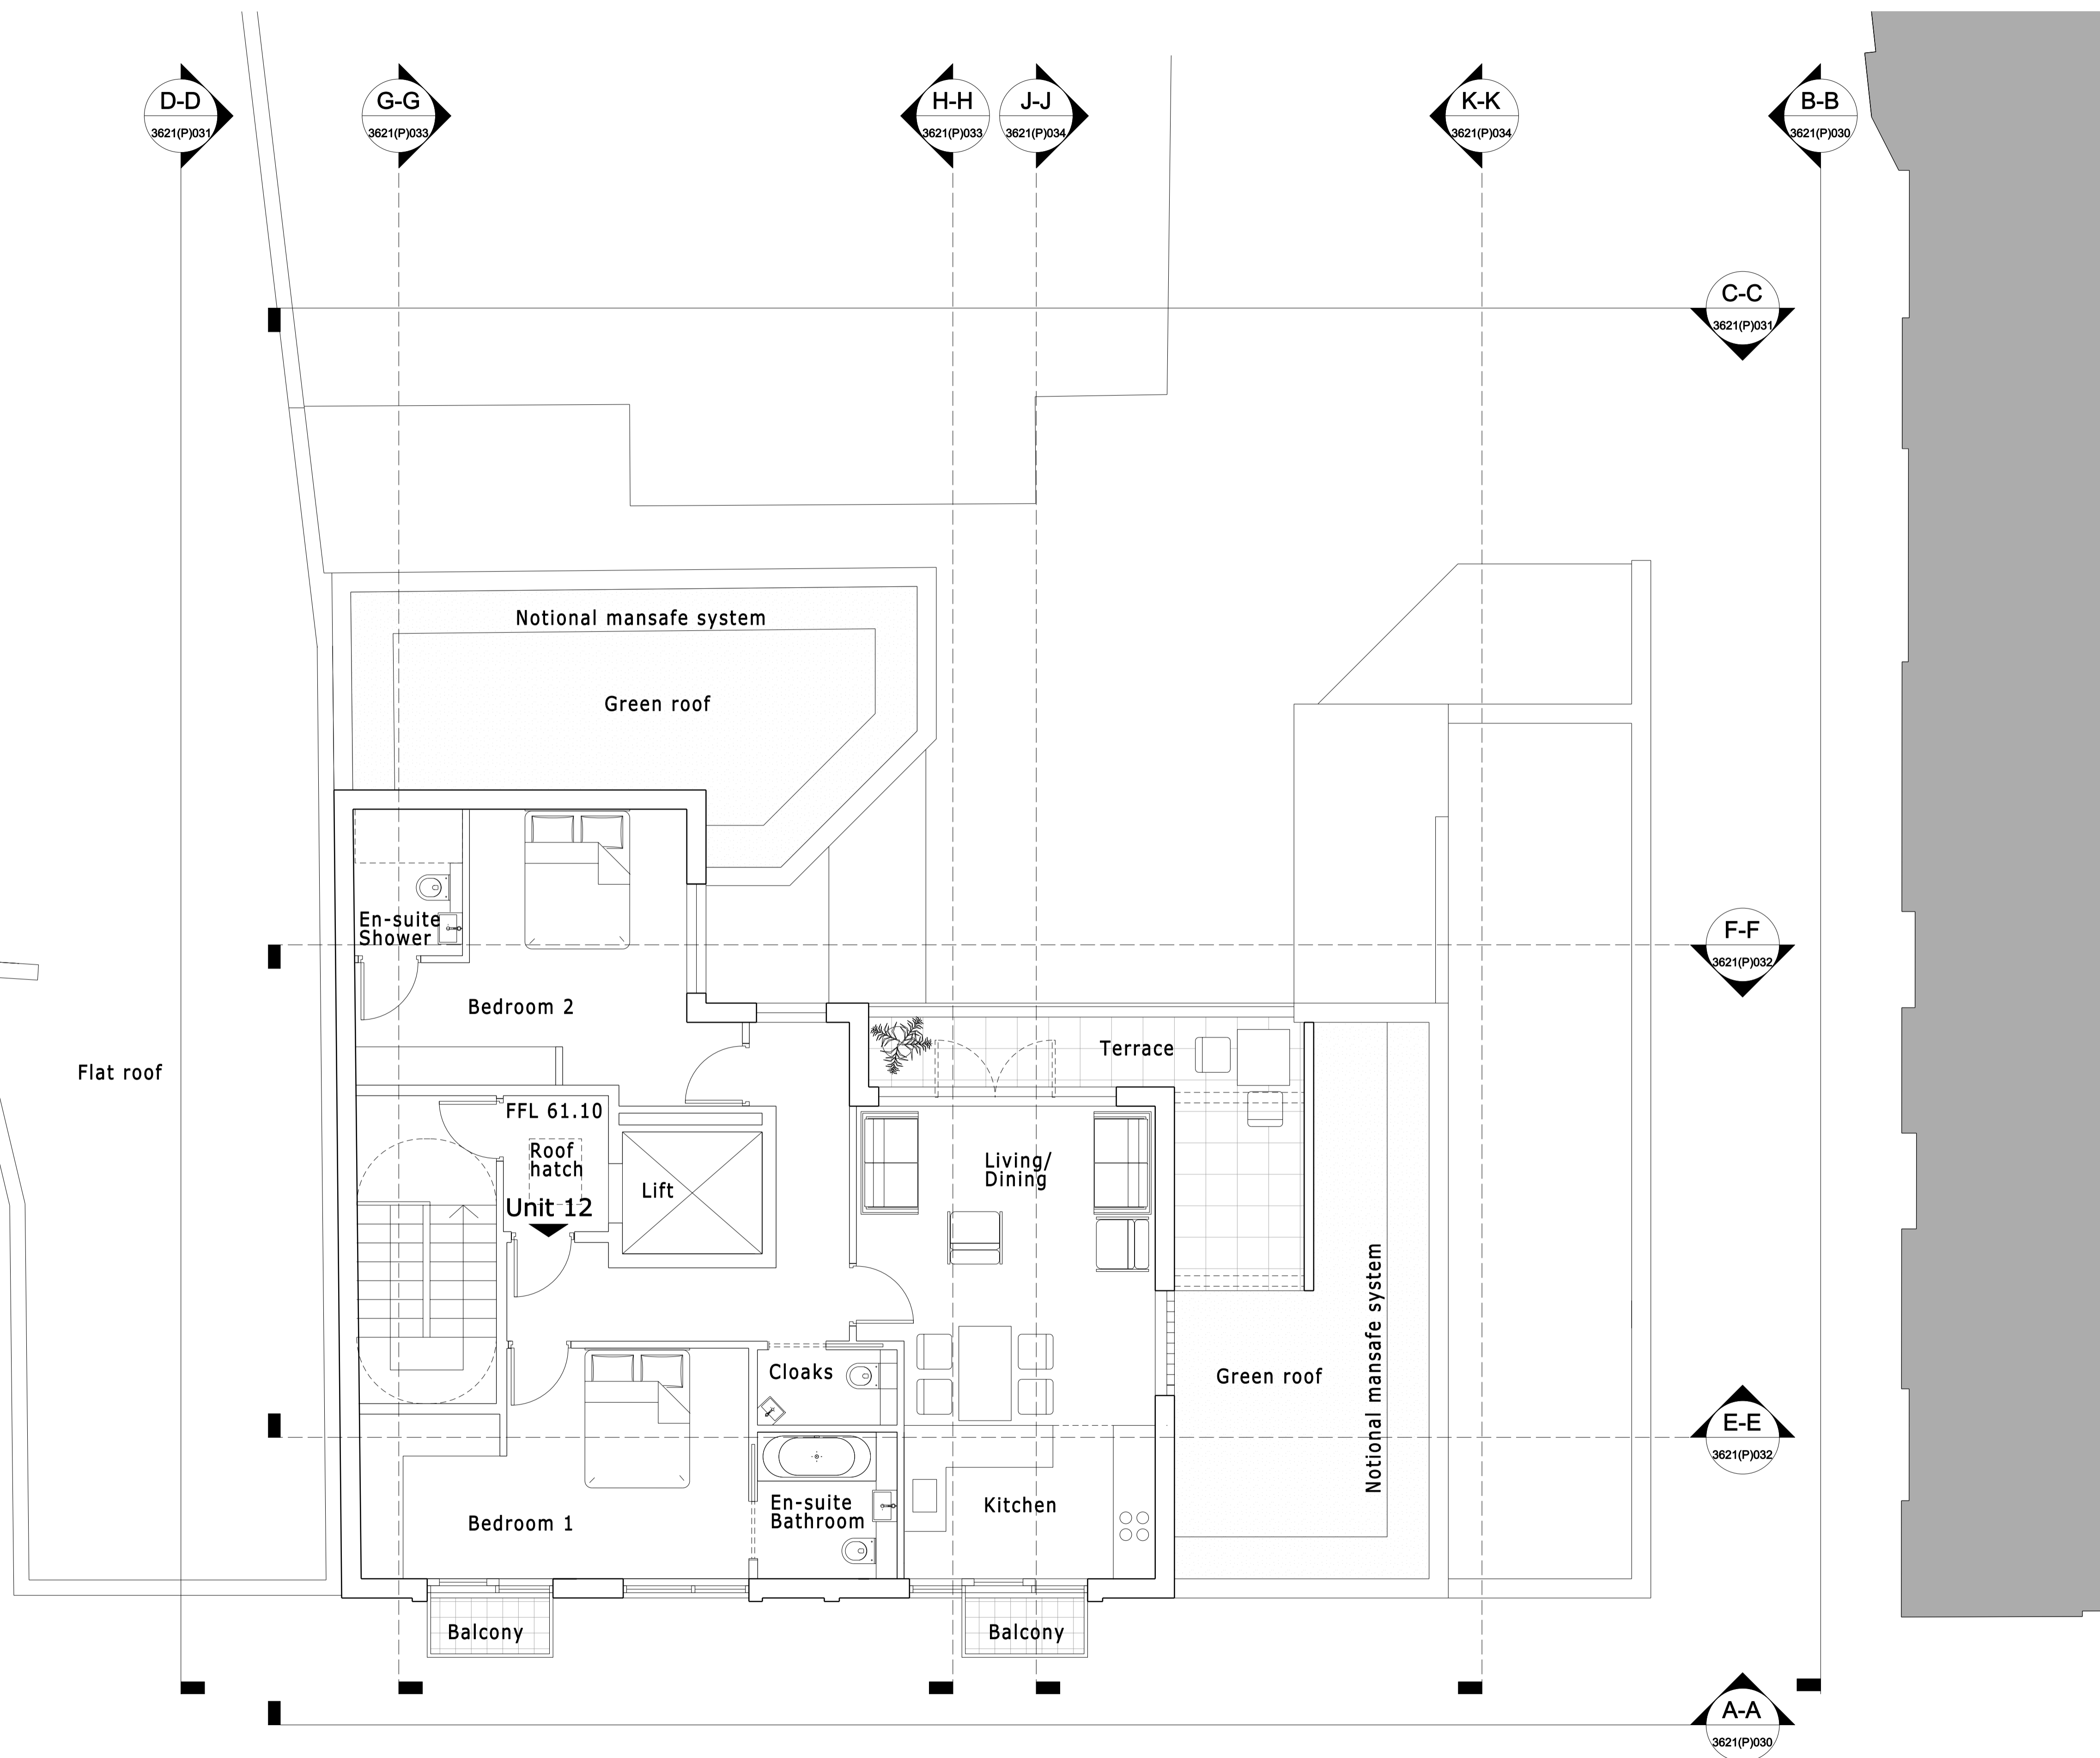


THIS DRAWING AND CAD DATA THEREIN IS PROTECTED BY COPYRIGHT AND MUST NOT BE COPIED OR REPRODUCED WITHOUT THE WRITTEN CONSENT OF DLG ARCHITECTS

NO DIMENSIONS ARE TO BE SCALED FROM THIS DRAWING. USE FIGURED DIMENSIONS ONLY. ALL DIMENSIONS AND SIZES ARE TO BE CHECKED ON SITE AND ANY DISCREPANCIES REPORTED TO THE ARCHITECT PRIOR TO INITIATION OF ANY WORKS.

0 1 2 3m

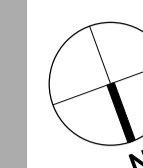

..... Incorporating Planning advice JB 23/06/11

A Description INITIALS/ DATE

Job Name

24-28 Warner Street
London
EC1R 5EX

Drawing Title

Fourth Floor Plan
Proposed

Status
Planning Application

Date Sheet By Scale @ Size
Feb 2011 AR 1:50@A1

Job Number Code Drawing Number Rev
3621 (P) - 015 A

DLG Architects LLP
11-29 Fashion Street
London E1 6PZ

t +44(0)20 7426 3630
f +44(0)20 7426 3631
london@dlgarchitects.com

dlgarchitects.com

